



SCHEDULE OF ROOF RELEASE RATES							
ROOF	DRAIN TYPE	NUMBER OF DRAINS	DEPTH (m)	HEAD (m)	DISCHARGE (L/s)	VOLUME REQUIRED (m ³)	VOLUME AVAILABLE (m ³)
1+2	WATTS ACCUEFLOW (CLOSED)	14	134.13	0.13	8.83	27.96	38.16
3	WATTS ACCUEFLOW (25% OPEN)	8	141.21	0.14	7.35	37.41	43.92
4	WATTS ACCUEFLOW (25% OPEN)	3	138.17	0.14	2.73	11.27	14.08
5	WATTS ACCUEFLOW (25% OPEN)	8	141.21	0.14	7.35	37.41	43.92
6+7	WATTS ACCUEFLOW (CLOSED)	14	134.14	0.13	8.83	28.00	38.20
8	WATTS ACCUEFLOW (25% OPEN)	2	114.66	0.12	1.68	1.88	3.88
9	WATTS ACCUEFLOW (25% OPEN)	2	100.15	0.10	1.58	0.63	2.12
10	WATTS ACCUEFLOW (25% OPEN)	21	140.64	0.14	19.25	94.48	112.40
11	WATTS ACCUEFLOW (25% OPEN)	2	119.70	0.12	1.70	2.20	4.24
12	WATTS ACCUEFLOW (25% OPEN)	2	117.51	0.12	1.69	1.98	4.00

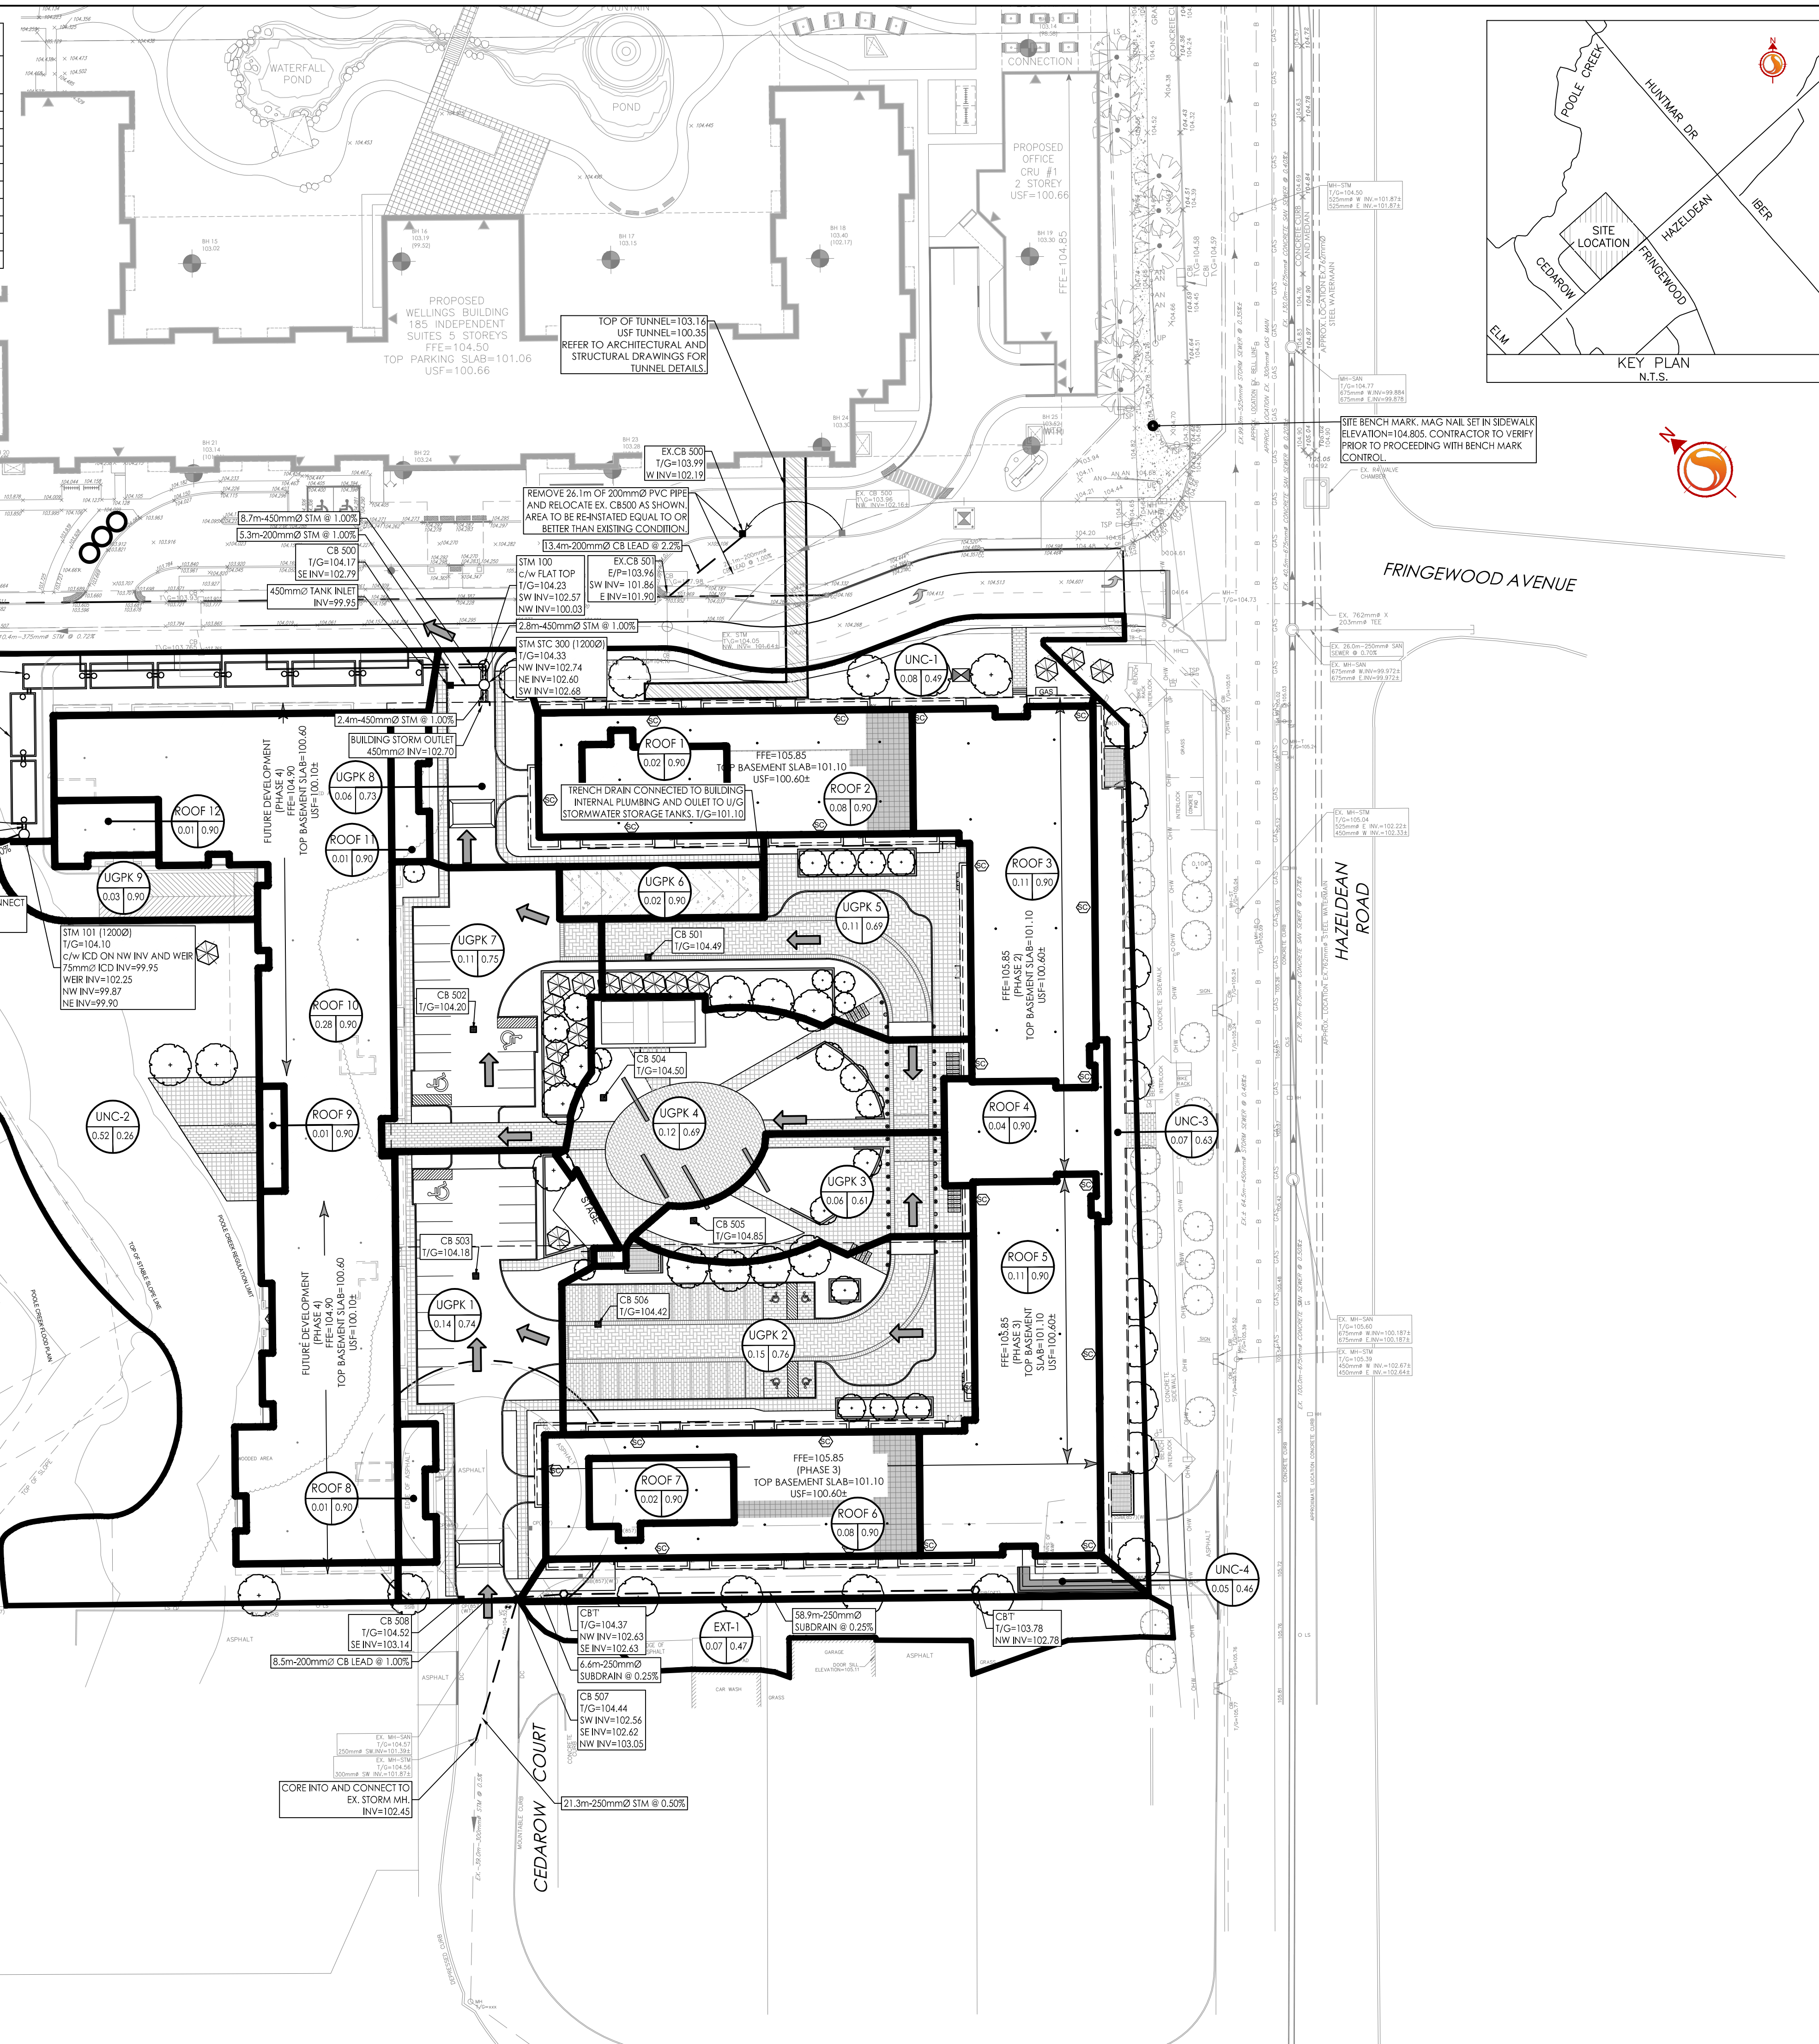

Stantec Consulting Ltd.
 400 - 1331 Clyde Avenue
 Ottawa ON
 Tel. 613.722.4420
 www.stantec.com

Copyright Reserved
 The Contractor shall verify and be responsible for all dimensions. DO NOT scale the drawing - any errors or omissions shall be reported to Stantec without delay.
 The Copyrights to all designs and drawings are the property of Stantec. Reproduction or use for any purpose other than that authorized by Stantec is forbidden.

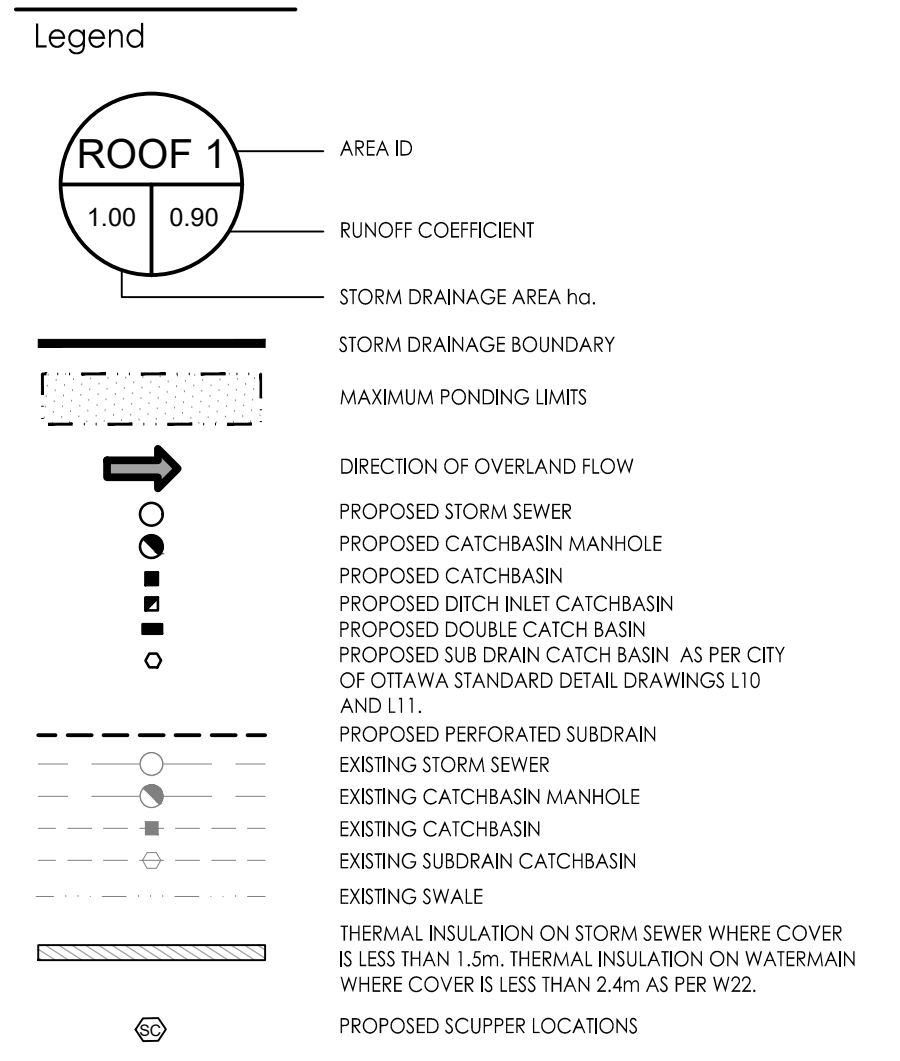


Revision	By	Appd.	YY.MM.DD
3	MJS	TR	21.09.02
2	MJS	DT	21.08.03
1	MJS	DT	20.05.22

File Name: 160401511-08 MJS DT MJS 19.09.05
 Dwn. Chkd. Dgn. YY.MM.DD



Client/Project
 NAUTICAL LANDS GROUP
 2962 Carp Road
 WELLINGS OF STITTSVILLE PH 2
 20 CEDAROW COURT
 OTTAWA, ON

Title
 STORM DRAINAGE PLAN

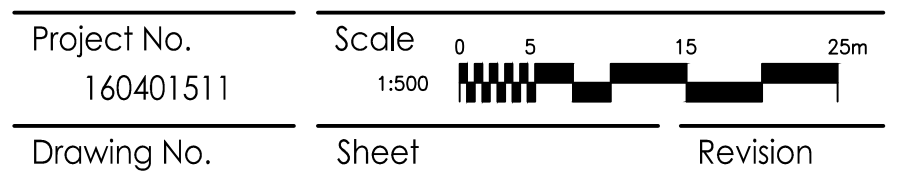

V:\0160401511\design\drawing\160401511-08.dwg
 2021/09/02 12:53 PM by: stantec