


Copyright Reserved
 The Contractor shall verify and be responsible for all dimensions. DO NOT scale the drawing - any errors or omissions shall be reported to Stantec without delay.
 The Copyrights to all designs and drawings are the property of Stantec. Reproduction or use for any purpose other than that authorized by Stantec is forbidden.

Legend

- SANITARY DRAINAGE AREA ID#
- POPULATION
- SANITARY DRAINAGE AREA ha.
- SANITARY DRAINAGE AREA ID#
- INFILTRATION RATES
- SANITARY DRAINAGE AREA ha.
- SANITARY DRAINAGE AREA
- PROPOSED SANITARY SEWER

Notes

SANITARY STATS	
POPULATION COUNTS	
2 - STUDIO APTS @ 1.4PPU = 3 PEOPLE	
90 - 1 BEDROOM APTS @ 1.4PPU = 126 PEOPLE	
16 - 2 BEDROOM APTS @ 2.1PPU = 34 PEOPLE	
4 - 3 BEDROOM APTS @ 3.1PPU = 12 PEOPLE	
TOTAL POPULATION = 175	

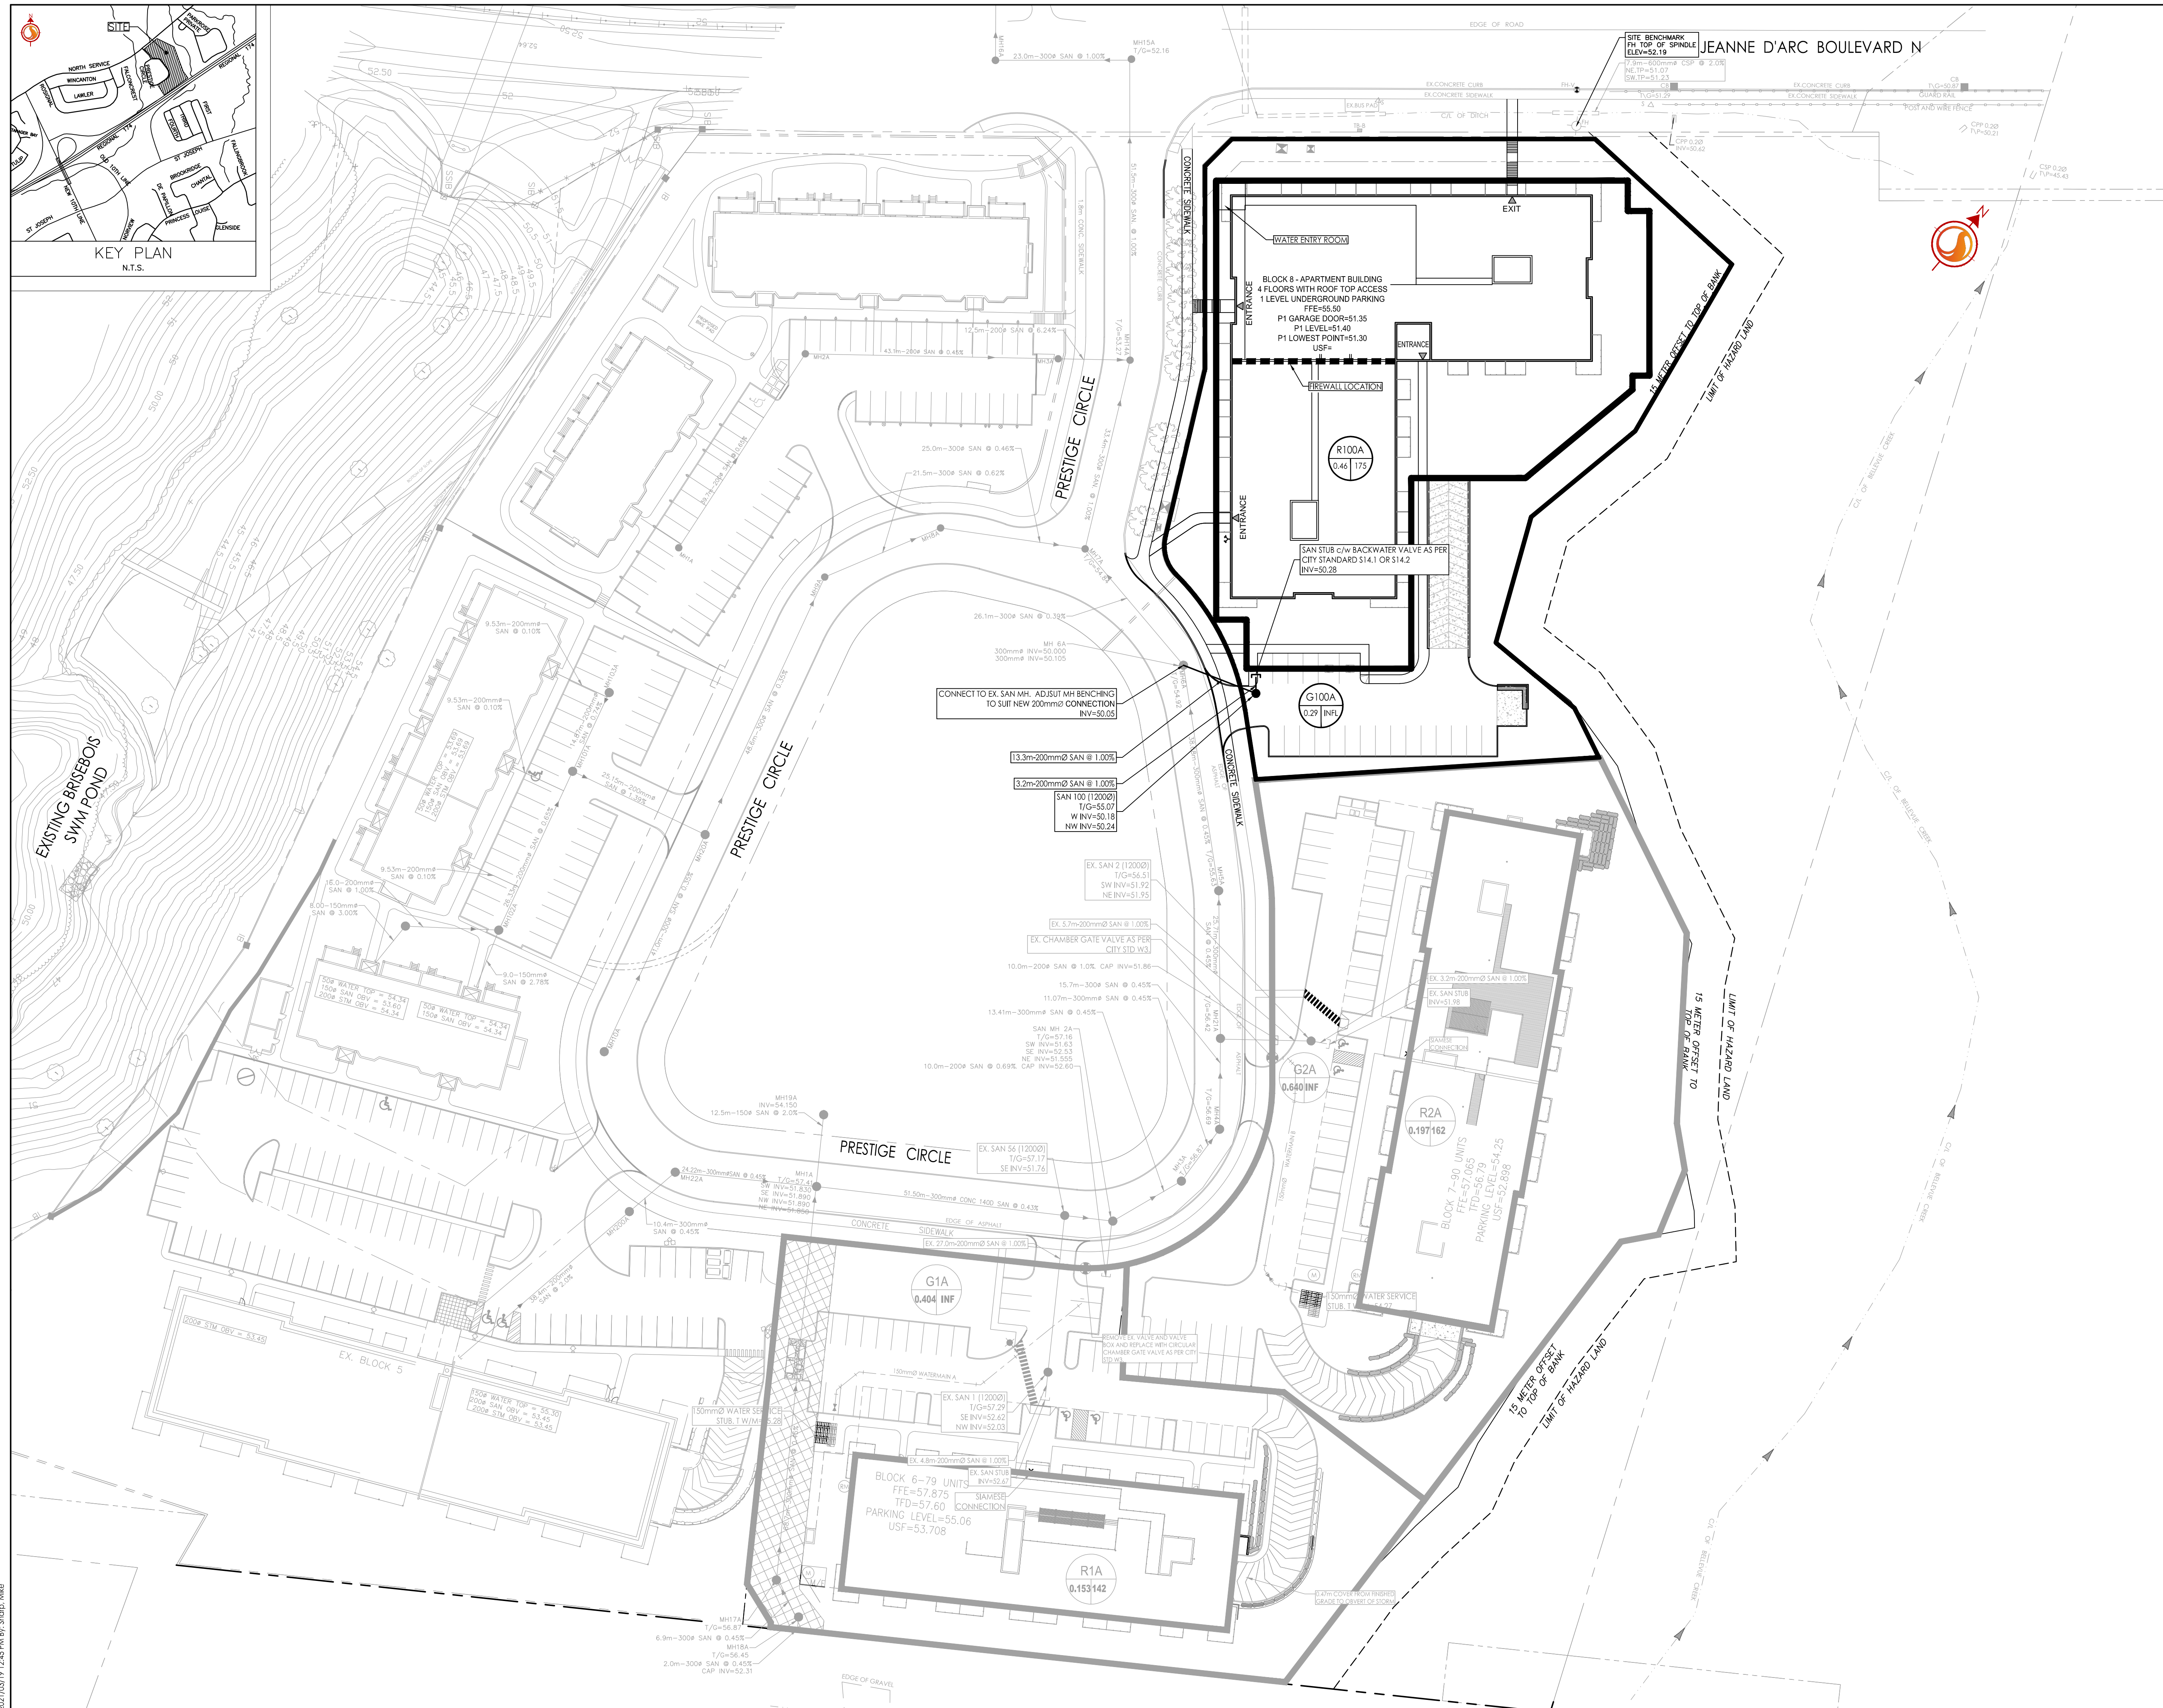

Permit-Seal					
-------------	--	--	--	--	--

Client/Project
BRIGIL
PETRIE'S LANDING II
BLOCK 8
8466 JEANNE D'ARC BOULEVARD
 OTTAWA, ON, CANADA

Title
SANITARY DRAINAGE PLAN

