

LAYOUT SPECIFIC NOTES
 FURNITURE AND APPLIANCES SUPPLIED BY BRIGIL

THIS DOCUMENT
 SHOULD NOT BE USED
 FOR CONSTRUCTION
 PURPOSES

STAMP:

CLIENT:
 BRIGIL
 98 LOIS STREET
 GATINEAU, QC, J8Y 3R7
 CONTACT :
 ALEXANDRE MORIER

PROJECT:
 PETRIE'S LANDING BLOCK 8
 INTERIOR DESIGN
 ORLEANS, ON


EMISSIONS :

2021/09/28	PRELIM TERRACE LAYOUT FOR COMMENTS
2021/10/01	PRELIM LOUNGE LAYOUT FOR COMMENTS
2021/10/22	MILLWORK FOR COORDINATION
2021/10/25	MILLWORK FOR COORDINATION REV.01
2021/10/27	ADVANCEMENT
2021/10/28	COORDINATION
2021/11/03	CLIENT REVISION
2021/11/19	FOR TENDER

ROOF TERRACE
 LAYOUT PLAN
*INDICATE METRIC SCALE

APPROVED BY : PAGE:
 S.L & A.D. **1 - 2.8**
 DRAWN BY :
 J.D & E.D & A.D.

INTERIOR DESIGN

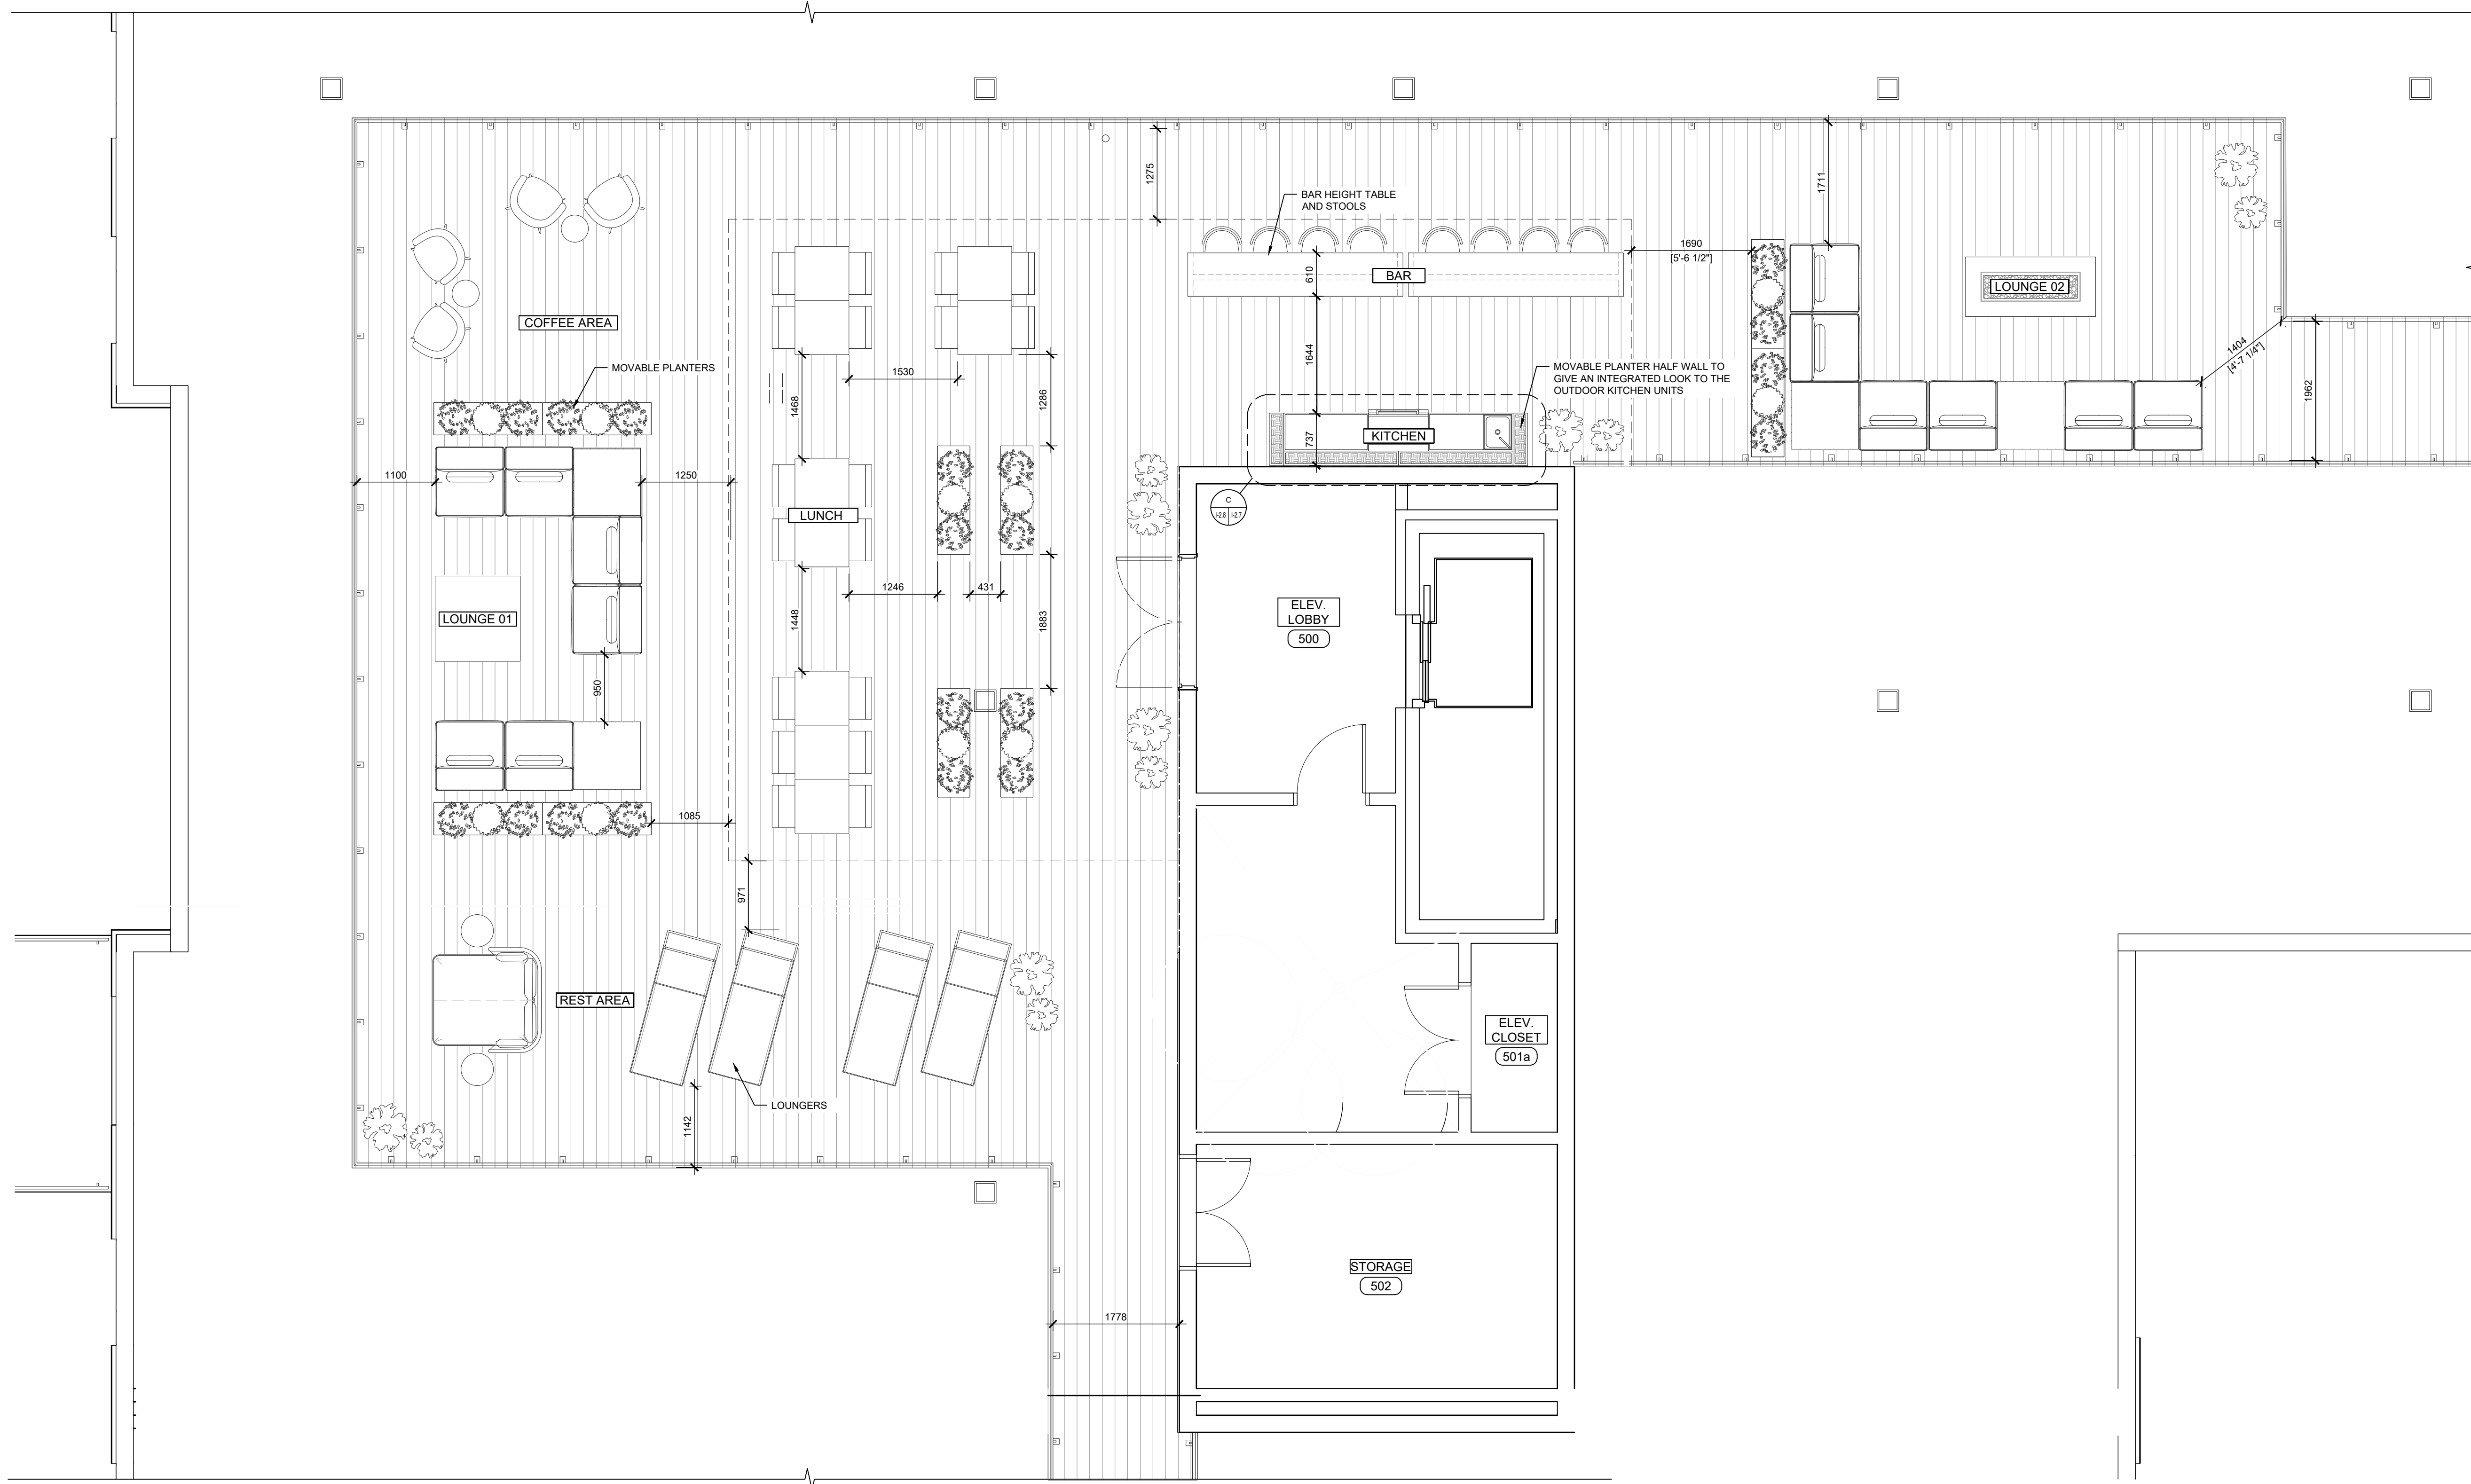

ROOF TERRACE LAYOUT PLAN
 ECHELLE: 1:50

CITY OF OTTAWA SPA FILE NUMBER: D07-12-19-0212
 21-773 - PETRIE'S LANDING BLOCK 8 INTERIOR DESIGN