

NOTES GÉNÉRALES / General Notes

- Ces documents d'architecture sont la propriété exclusive de NEUF architecte(s) et ne peuvent être utilisés, reproduits ou copiés sans autorisation écrite préalable. / These architectural documents are the exclusive property of NEUF architecte(s) and cannot be used, copied or reproduced without written pre-authorization.
- Les dimensions apparaissant aux documents doivent être vérifiées par l'entrepreneur avant le début des travaux. / All dimensions which appear on the documents must be verified by the contractor before to start the work.
- Veuillez aviser l'architecte de toute dimension en erreur et/ou divergences entre ces documents et ceux des autres professionnels. / The architect must be notified of all errors, omissions and discrepancies between these documents and those of the others professionals.
- Les dimensions sur ces documents doivent être lues et non mesurées. / The dimensions on these documents must be read and not measured.

GEOTECHNIQUE / Geotechnical  
**Paterson Group Inc.**  
 154 Colomade Road South Ottawa (Nepere), Ontario Canada K2E 7J5  
 T 613 226-7381 www.patersongroup.ca

MÉCANIQUE ÉLECTRIQUE / Mechanical Electrical  
**LCA**  
 15, rue De Vaucourt, unité 6, Gatineau, Québec J8T 8H1  
 T 819 24-8383 www.larouchecounsel.ca



STRUCTURE / structure  
**qdi**  
 635, boulevard de la Gappe, gatineau (QC) J8T 8G1  
 T 819 243-4424 qdi.ca

ARCHITECTURE DE PAYSAGE / Landscape Architect  
**Levstek Consultants**  
 5971 Hugh Crockett, Ottawa ON K0L 5W3  
 T 613 825 0519 larocquelvstek.com

CIVIL / Civil  
**Stantec**  
 400 - 1331 Clyde Avenue, Ottawa ON K2C 3G4  
 T 613 724-6337 kris.kilborn@stantec.com

ARCHITECTES / Architect  
**NEUF architecte(s) SENCAL**  
 630, boul. René-Lévesque O, 32e étage, Montréal QC H3B 1S6  
 T 514 847 1117 NEUFarchitectes.com

SCEAU / Seal

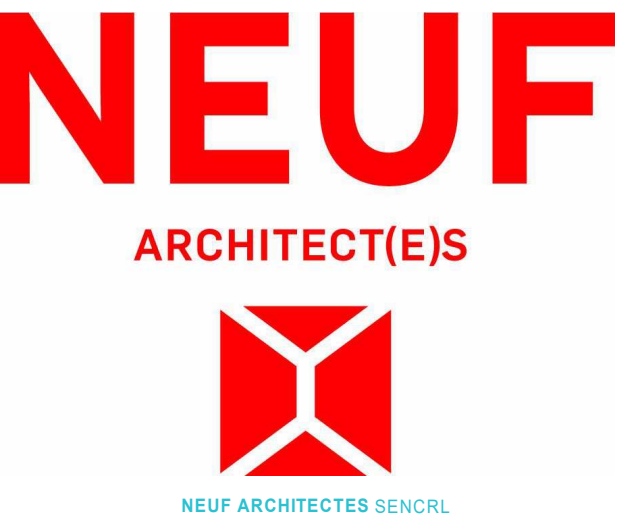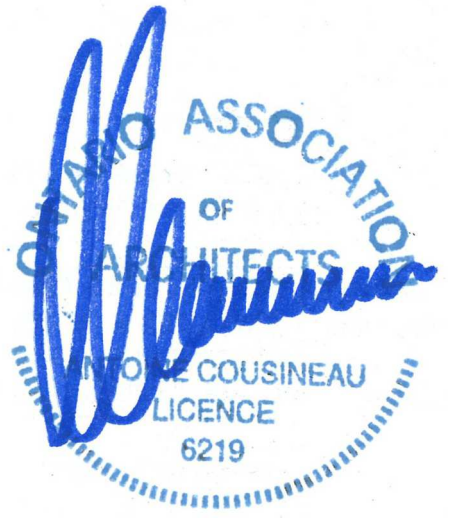

CLIENT / Client  
**brigil**

OUVRAGE / Project  
**PETRIES II BLOCK 8**  
 112 units  
 ORLEANS, ON


NO	RÉVISION	DATE (aa-mm-jj)
A	Issue for Coordination	2021-07-16
B	Issued for Coordination	2021-08-13
C	Issued for Permit	2021-08-30
D	Issued for SPA	2021-09-23

Preliminary  
 DO NOT USE FOR  
 CONSTRUCTION

DESSIN PAR / Drawn by  
 PM  
 DATE (aa.mm.jj)  
 07/08/21  
 TITRE DU DESSIN / Drawing Title  
 OVERALL SECTIONS

VERIFIÉ PAR / Checked by  
 Paul McQ.  
 ECHELLE / Scale  
 1 : 150

RÉVISION / Revision  
**D**  
 NO. DESSIN / Dwg Number  
**A301**

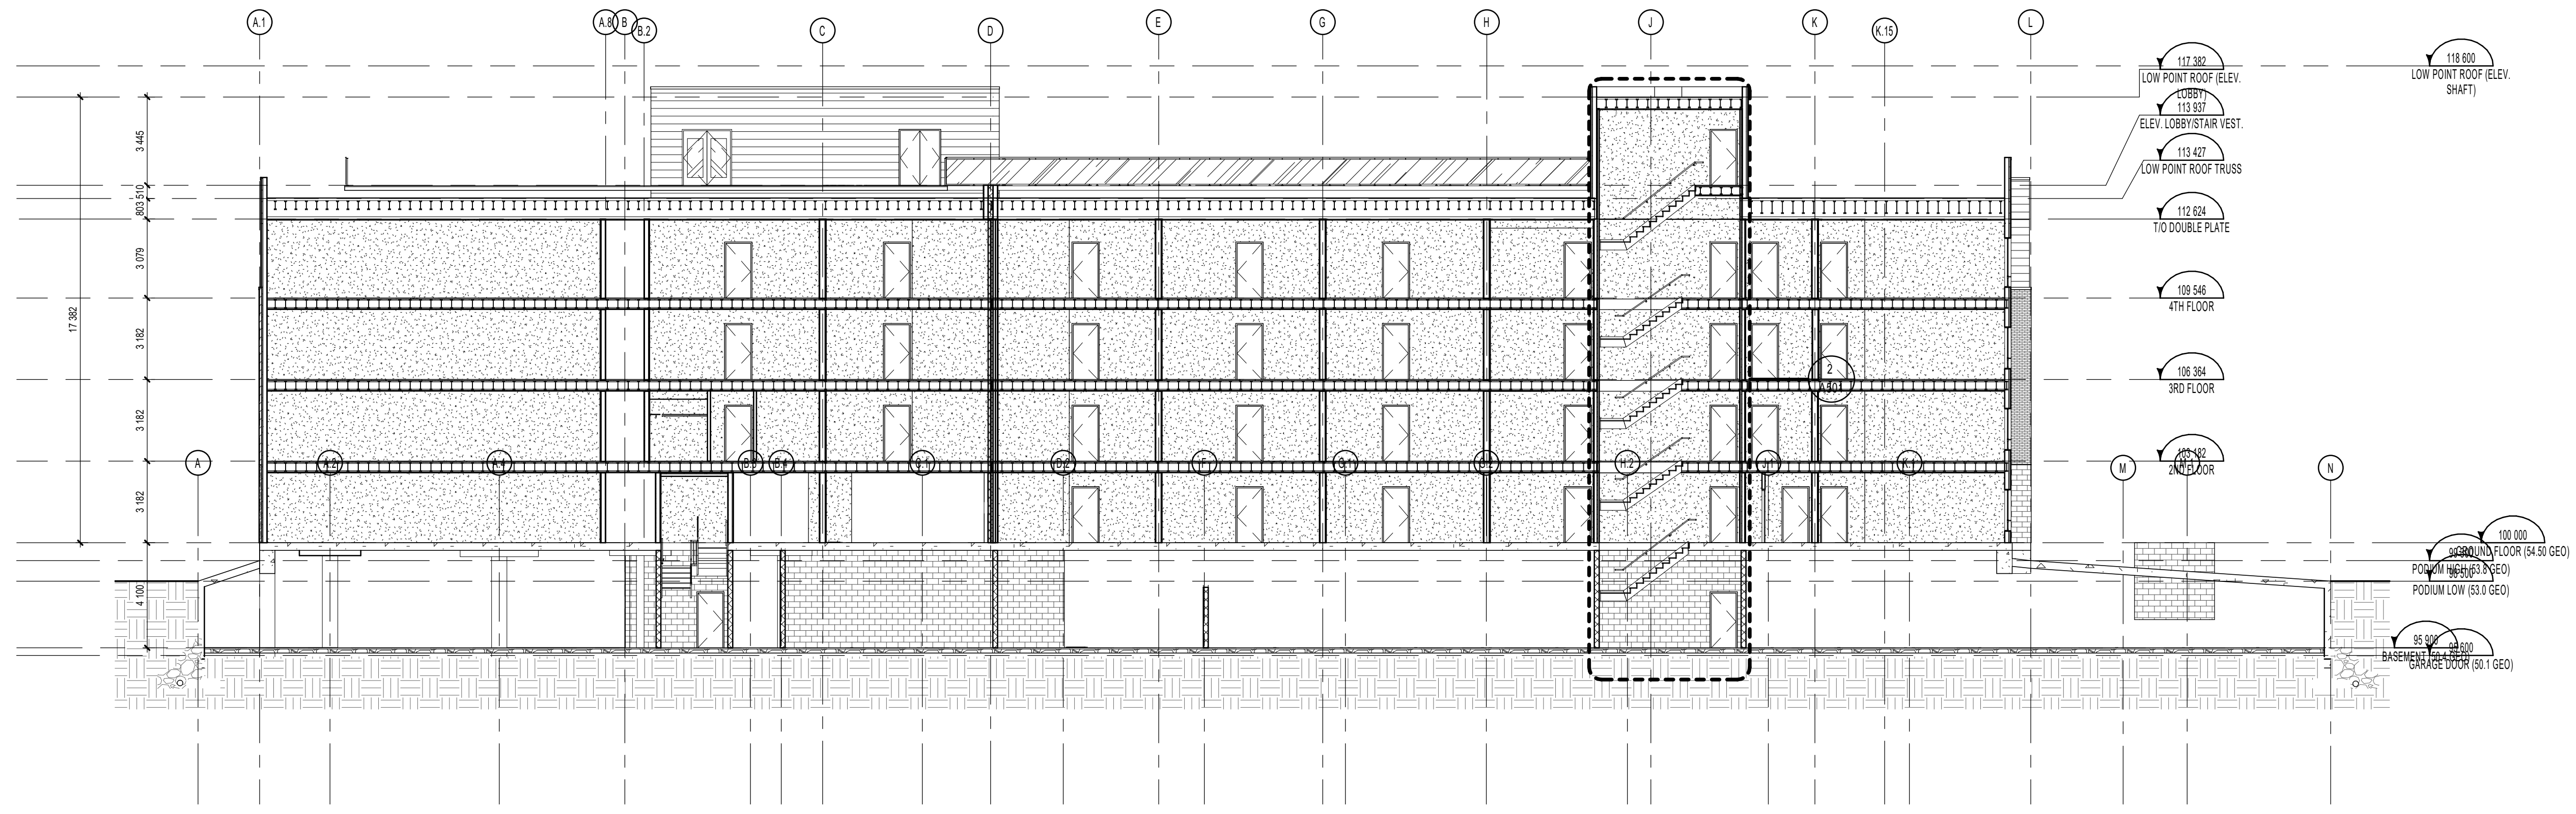

TRANSVERSAL OVERALL SECTION 2  
 1 : 150

1  
 A301