




CROSSING CULVERTS (& 450 STORM SEWER)
N.T.S.

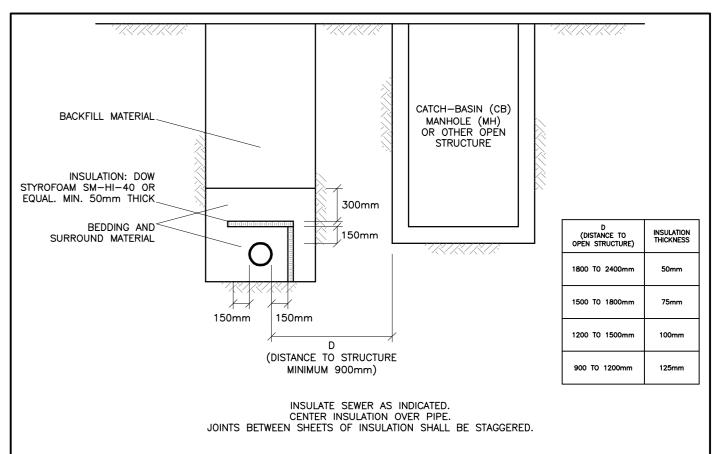

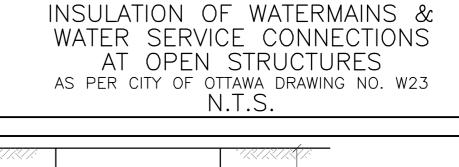

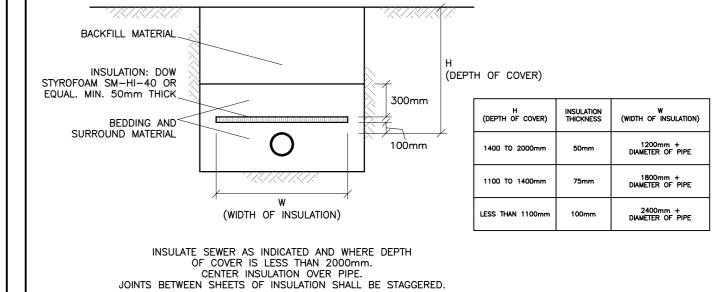

INSULATION OF SEWERS
IN SHALLOW TRENCHES
N.T.S.

	5	DEC 2-20	RE-ISSUED WITH UPDATED ADDRESS
	4	JUL 13-20	RE-ISSUED FOR APPROVAL
	3	MAY 11-20	RE-ISSUED FOR APPROVAL
	2	FEB 13-20	ISSUED FOR APPROVAL
	1	FEB 11-20	ISSUED FOR COORDINATION
┚┃	No.	DATE	REVISION

KEY PLAN

D. B. GRAY ENGINEERING INC.

Stormwater Management - Grading & Drainage - Storm & Sanitary Sewers - Watermain:

700 Long Point Circle 613-425-8044
Ottawa, Ontario d.gray@dbgrayengineering.com


PROPOSED


1 STOREY
INDUSTRIAL WAREHOUSE
1265 TERON ROAD
OTTAWA, ONTARIO

Drawing Title

DETAILS



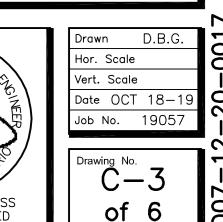

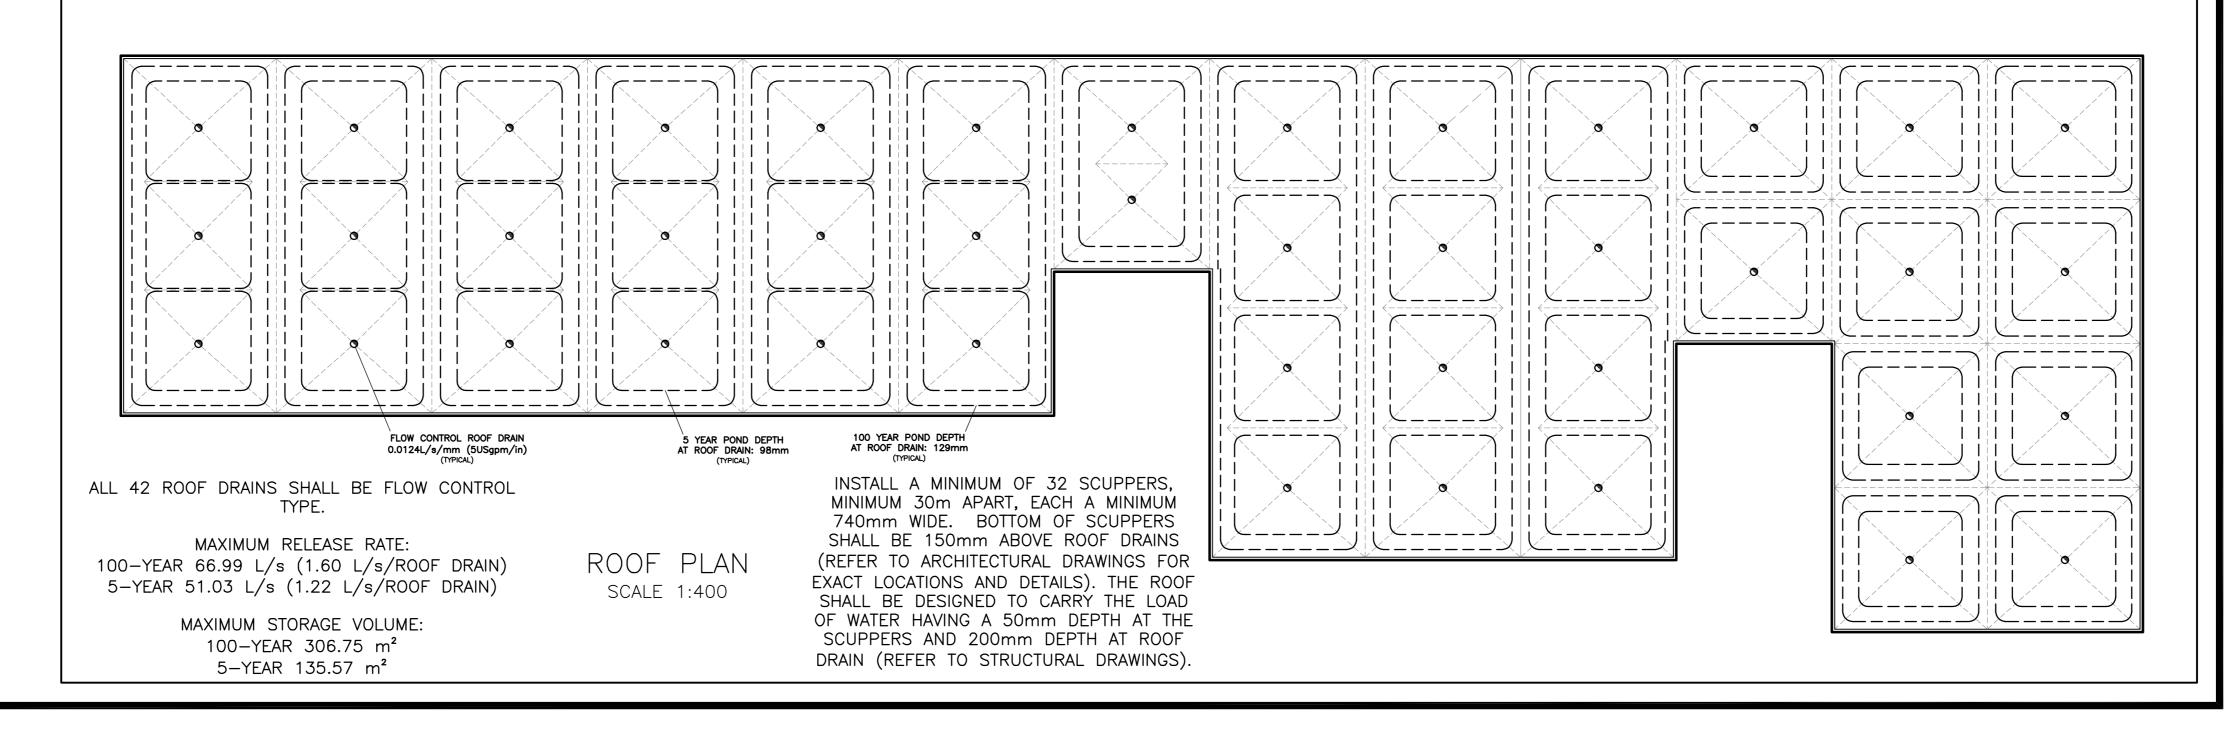

APPROVED ☑ REFUSED □

THIS _02_ DAY OF December, 2020

ERIN O'CONNELL, MCIP, RPP, MANAGER (A)
DEVELOPMENT REVIEW, WEST
PLANNING, INFRASTRUCTURE AND ECONOMIC
DEVELOPMENT DEPARTMENT, CITY OF OTTAWA