


NORTH HALF LOT 4

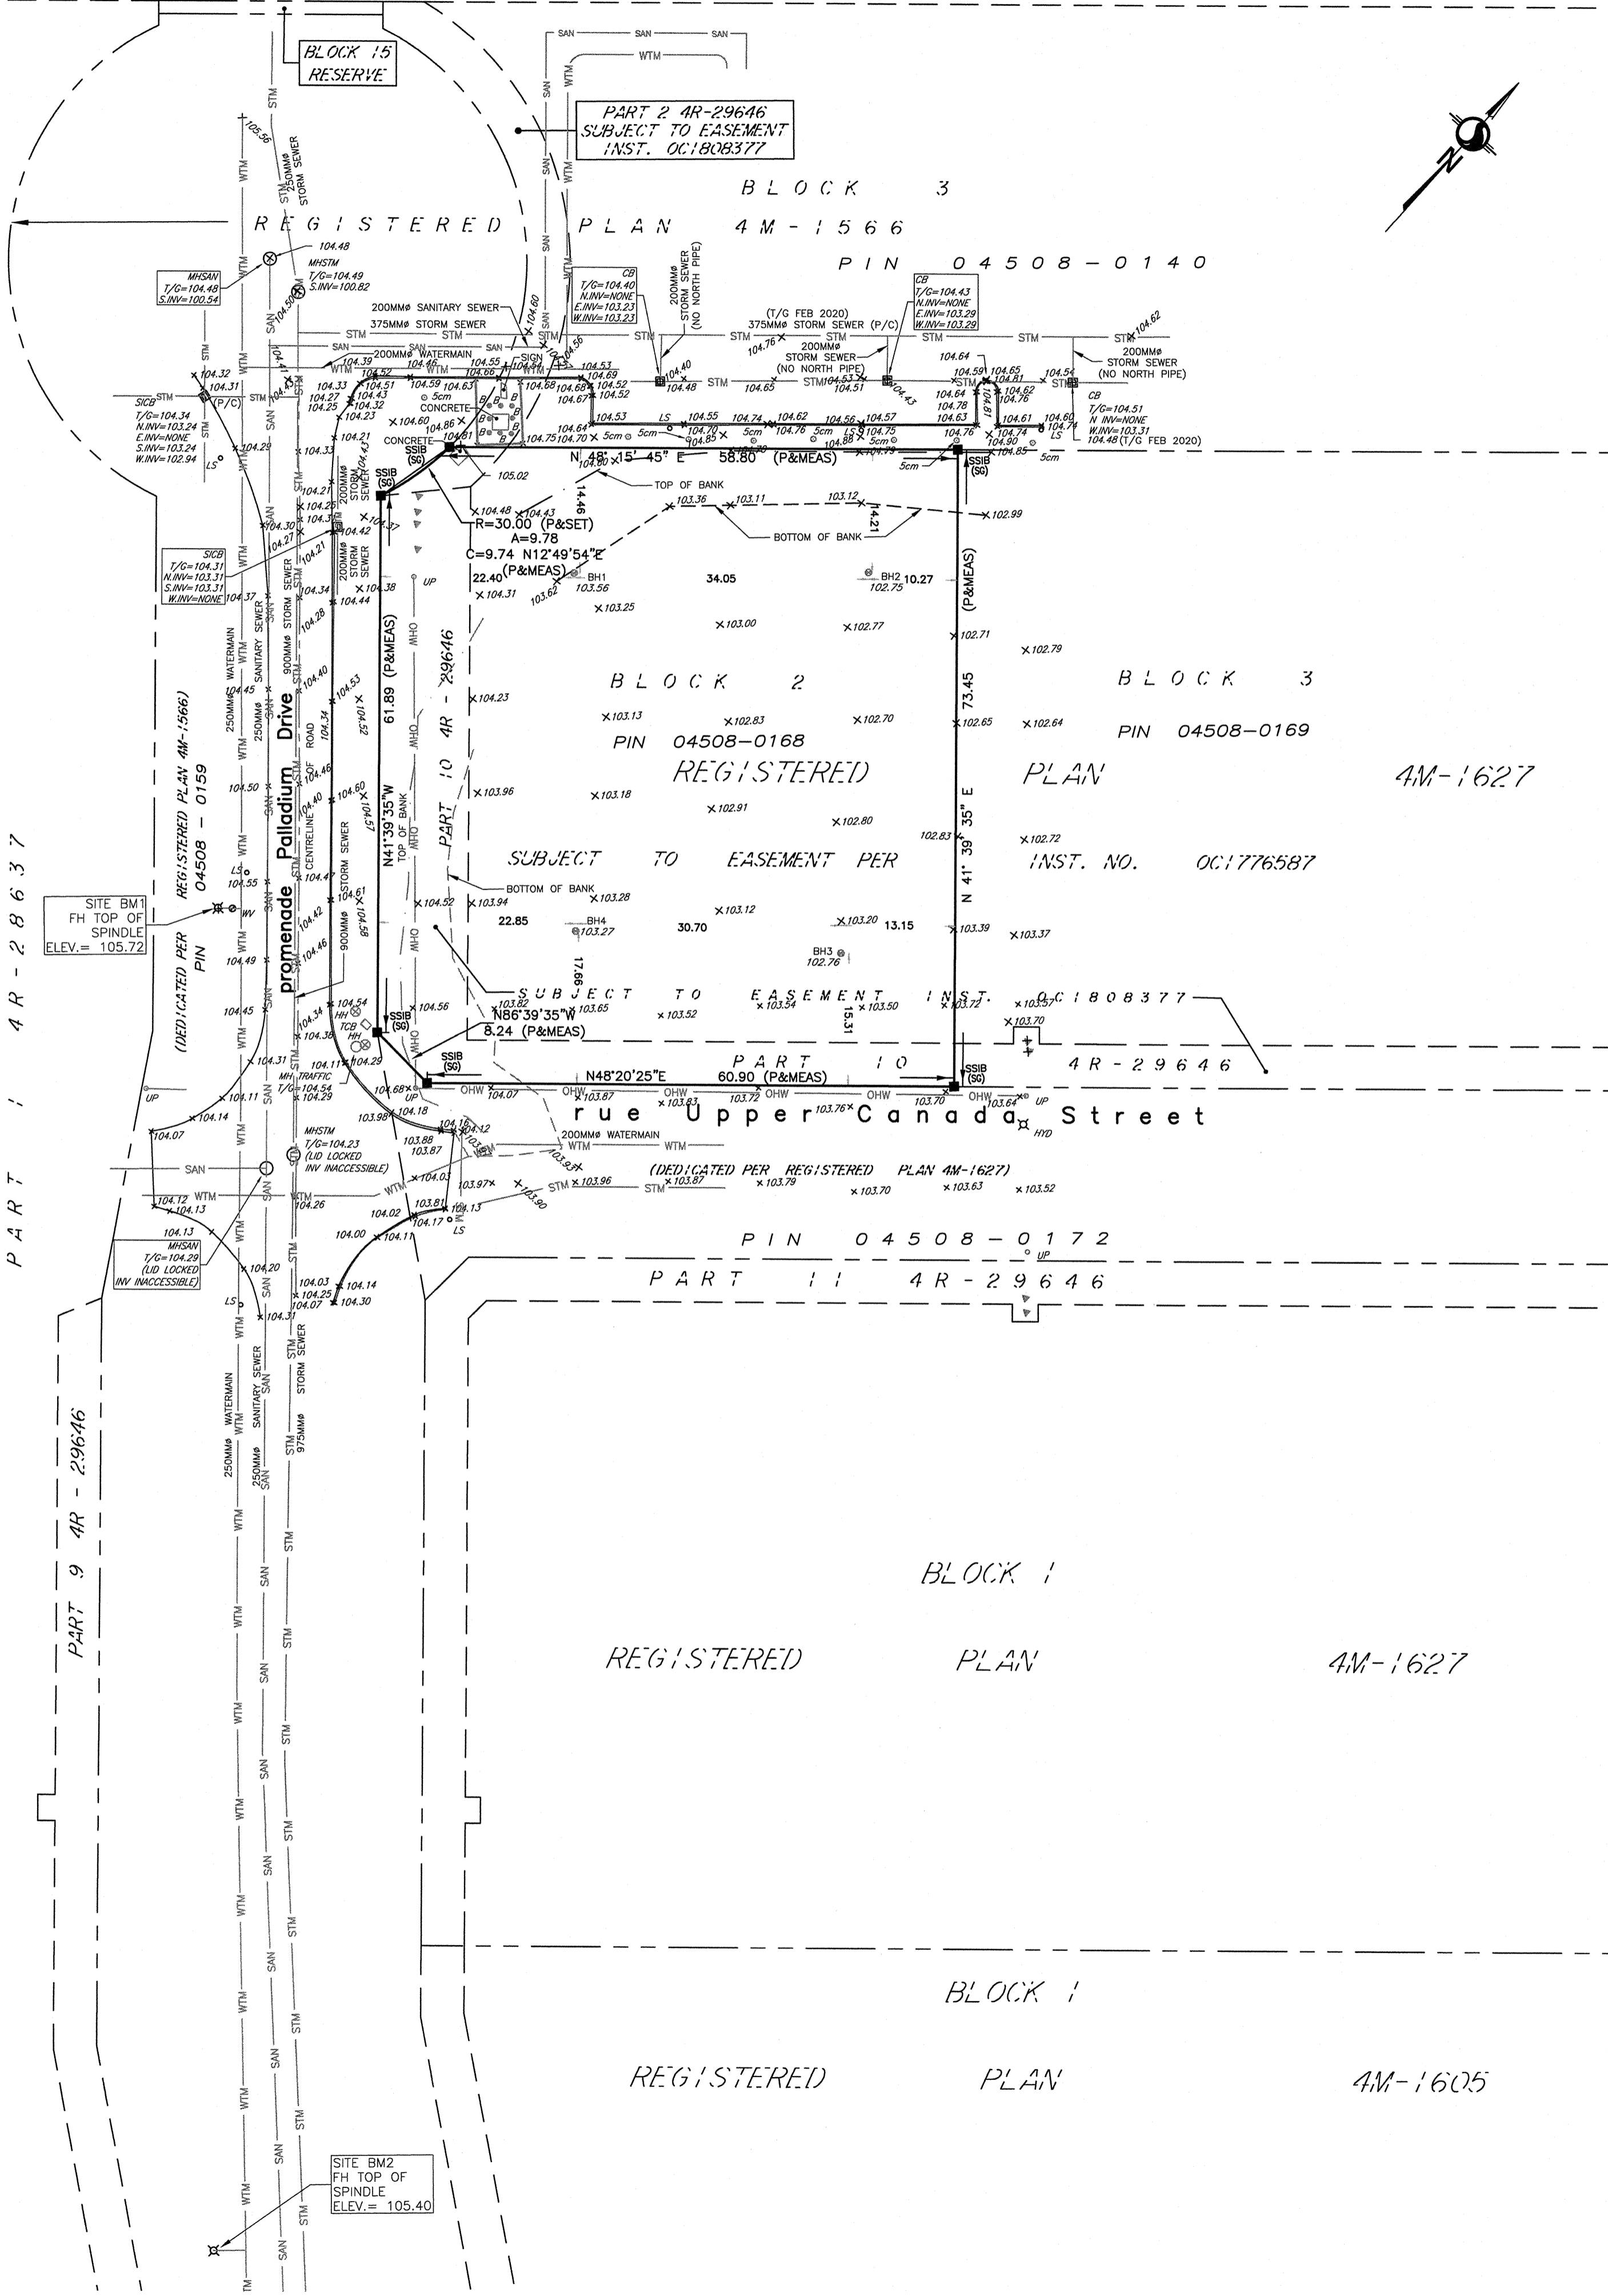

PART 1 AR-28637

SITE BM1
FH TOP OF SPINDLE
ELEV. = 105.72

SITE BM2
FH TOP OF SPINDLE
ELEV. = 105.40



Stantec Geomatics Ltd.
400 - 1331 Clyde Avenue
Ottawa ON
Tel. 613.722.4420
www.stantec.com

© Copyright 2020 Stantec Geomatics Ltd. The reproduction, alteration or use of this REPORT in whole or in part without the express permission of Stantec Geomatics Ltd. is STRICTLY PROHIBITED.

Topographic Plan of Survey of
BLOCK 2
REGISTERED PLAN 4M-1627
(GEOGRAPHIC TOWNSHIP OF HUNTLEY)
CITY OF OTTAWA

Scale 1:500

METRIC CONVERSION
DISTANCES AND COORDINATES SHOWN ON THIS PLAN ARE IN METRES AND CAN BE CONVERTED TO FEET BY DIVIDING BY 0.3048

GRID SCALE CONVERSION
DISTANCES ARE GROUND AND CAN BE CONVERTED TO GRID BY MULTIPLYING BY THE COMBINED SCALE FACTOR OF 0.99995.

VERTICAL DATUM NOTE
ELEVATIONS ARE OF GEODETIC ORIGIN AND ARE DERIVED FROM THE RECORDS OF STANTEC GEOMATICS LTD.

LOCATION OF SITE BENCH MARKS AS SHOWN HEREON.

LEGEND

P/C	DENOTES	UTILITY DRAWING PER CITY OF OTTAWA
ACU	ANCHOR	AIR CONDITIONING UNIT
AN	ANCHOR	ANCHOR
AP	ANCHOR	AIR PUMP
ANT	ANTENNA	ANTENNA
BH	BOREHOLE	BOREHOLE
BIB	BIKE RACK	BIKE RACK
BKR	BENCH	BIKE RACK
BENCH	BENCH	BENCH
B	BOLLARD	BENCH
BOUL	BOULDER	BOLLARD
CB	CATCH BASIN	BOULDER
DCB	DOUBLE CB	CATCH BASIN
DCH	DITCH CB	DOUBLE CB
CBMH	CB MANHOLE	DITCH CB
DCBMH	DOUBLE CB MANHOLE	CB MANHOLE
CBSI	SIDE INLET CB	DOUBLE CB MANHOLE
CHM	CHIMNEY	SIDE INLET CB
CSV	VALVE CURB STOP	CHIMNEY
DRN	DRAIN	VALVE CURB STOP
EPOST	ELECTRICAL OUTLET	DRAIN
FP	FLAG POLE	ELECTRICAL OUTLET
FL	FLOOD LIGHT	FLAG POLE
FTF	FUEL TANK FILLER CAP	FLOOD LIGHT
GC	GARBAGE CAN	FUEL TANK FILLER CAP
GFL	PIPE FLANGE (GAS)	GARBAGE CAN
GFP	GAS FUEL PUMP	PIPE FLANGE (GAS)
GP	POLE GUYWIRE	GAS FUEL PUMP
GSR	GAS SERVICE REGULATOR	POLE GUYWIRE
GV	GAS VALVE	GAS SERVICE REGULATOR
HIC	HICKENBOTTOM	GAS VALVE
HDS	HEADSTONE	HICKENBOTTOM
HLS	LIGHT STANDARD HYDRO	HEADSTONE
HM	HYDRO METER	LIGHT STANDARD HYDRO
HTN	HYDRO TRANSFORMER	HYDRO METER
HW	HAND WELL	HYDRO TRANSFORMER
HYD	FIRE HYDRANT	HAND WELL
JBX	JUNCTION BOX	FIRE HYDRANT
MB	MAILBOX	JUNCTION BOX
MP	MONITORING PIN	MAILBOX
MH	MAINTENANCE HOLE UNIDENTIFIED	MONITORING PIN
MHBELL	MAINTENANCE HOLE BELL	MAINTENANCE HOLE UNIDENTIFIED
MHF	MAINTENANCE HOLE FIBRE OPTIC	MAINTENANCE HOLE BELL
MHH	MAINTENANCE HOLE HYDRO	MAINTENANCE HOLE FIBRE OPTIC
MHI	MAINTENANCE HOLE INVERT	MAINTENANCE HOLE HYDRO
MHSAN	MAINTENANCE HOLE SANITARY	MAINTENANCE HOLE INVERT
MHSTM	MAINTENANCE HOLE STORM	MAINTENANCE HOLE SANITARY
MHT	MAINTENANCE HOLE TRAFFIC	MAINTENANCE HOLE STORM
MW	MONITORING WELL	MAINTENANCE HOLE TRAFFIC
NPB	NEWS PAPER BOX	MONITORING WELL
OLP	LIGHT STANDARD ORNAMENTAL	NEWS PAPER BOX
OW	OBSERVATION WELL	LIGHT STANDARD ORNAMENTAL
PKM	PARKING METER	OBSERVATION WELL
PLR	PILLAR	PARKING METER
SAT	SATELLITE DISH	PILLAR
SCLP	SCULPTURE	SATELLITE DISH
SCP	SUMP/CATCH PIT	SCULPTURE
SCV	SPRINKLER CONTROL VALVE	SUMP/CATCH PIT
SH	SPRINKLER HEAD	SPRINKLER CONTROL VALVE
SIA	SIAMSESE CONNECTION	SPRINKLER HEAD
SN	SIGN	SIAMSESE CONNECTION
SPAN	SOLAR PANEL	SIGN
SPT	SEPTIC TANK LID	SOLAR PANEL
TBL	TABLE	SEPTIC TANK LID
TB BELL	TERMINAL BOX - BELL	TABLE
TB CATV	TERMINAL BOX - CABLE	TERMINAL BOX - BELL
TCP	TRAFFIC CONTROL BOX	TERMINAL BOX - CABLE
TPIT	TEST PIT	TRAFFIC CONTROL BOX
TSL	TRAFFIC SIGNAL LIGHT	TEST PIT
UMB	MARKER BELL UNDERGROUND	TRAFFIC SIGNAL LIGHT
UMC	MARKER CABLE UNDERGROUND	MARKER BELL UNDERGROUND
UMG	MARKER GAS UNDERGROUND	MARKER CABLE UNDERGROUND
UMO	MARKER OIL UNDERGROUND	MARKER GAS UNDERGROUND
UP	UTILITY POLE	MARKER OIL UNDERGROUND
VB	VALVE BOX	UTILITY POLE
VC	VALVE CHAMBER	VALVE BOX
WV	WATER VALVE	VALVE CHAMBER
	TREE STUMP	WATER VALVE
	TREE CONIFEROUS	TREE STUMP
	TREE DECIDUOUS	TREE CONIFEROUS
P	REGISTERED PLAN 4M-1627	TREE DECIDUOUS

SURVEYOR'S CERTIFICATE

I CERTIFY THAT:
1. THIS SURVEY AND PLAN ARE CORRECT AND IN ACCORDANCE WITH THE SURVEYS ACT, THE SURVEYORS ACT AND THE LAND TITLES ACT AND THE REGULATIONS MADE UNDER THEM.
2. THE SURVEY WAS COMPLETED ON THE 19th DAY OF FEBRUARY, 2020.

Feb 21/20
DATE

BRIAN J. WEBSTER
ONTARIO LAND SURVEYOR