



SITE SERVICING

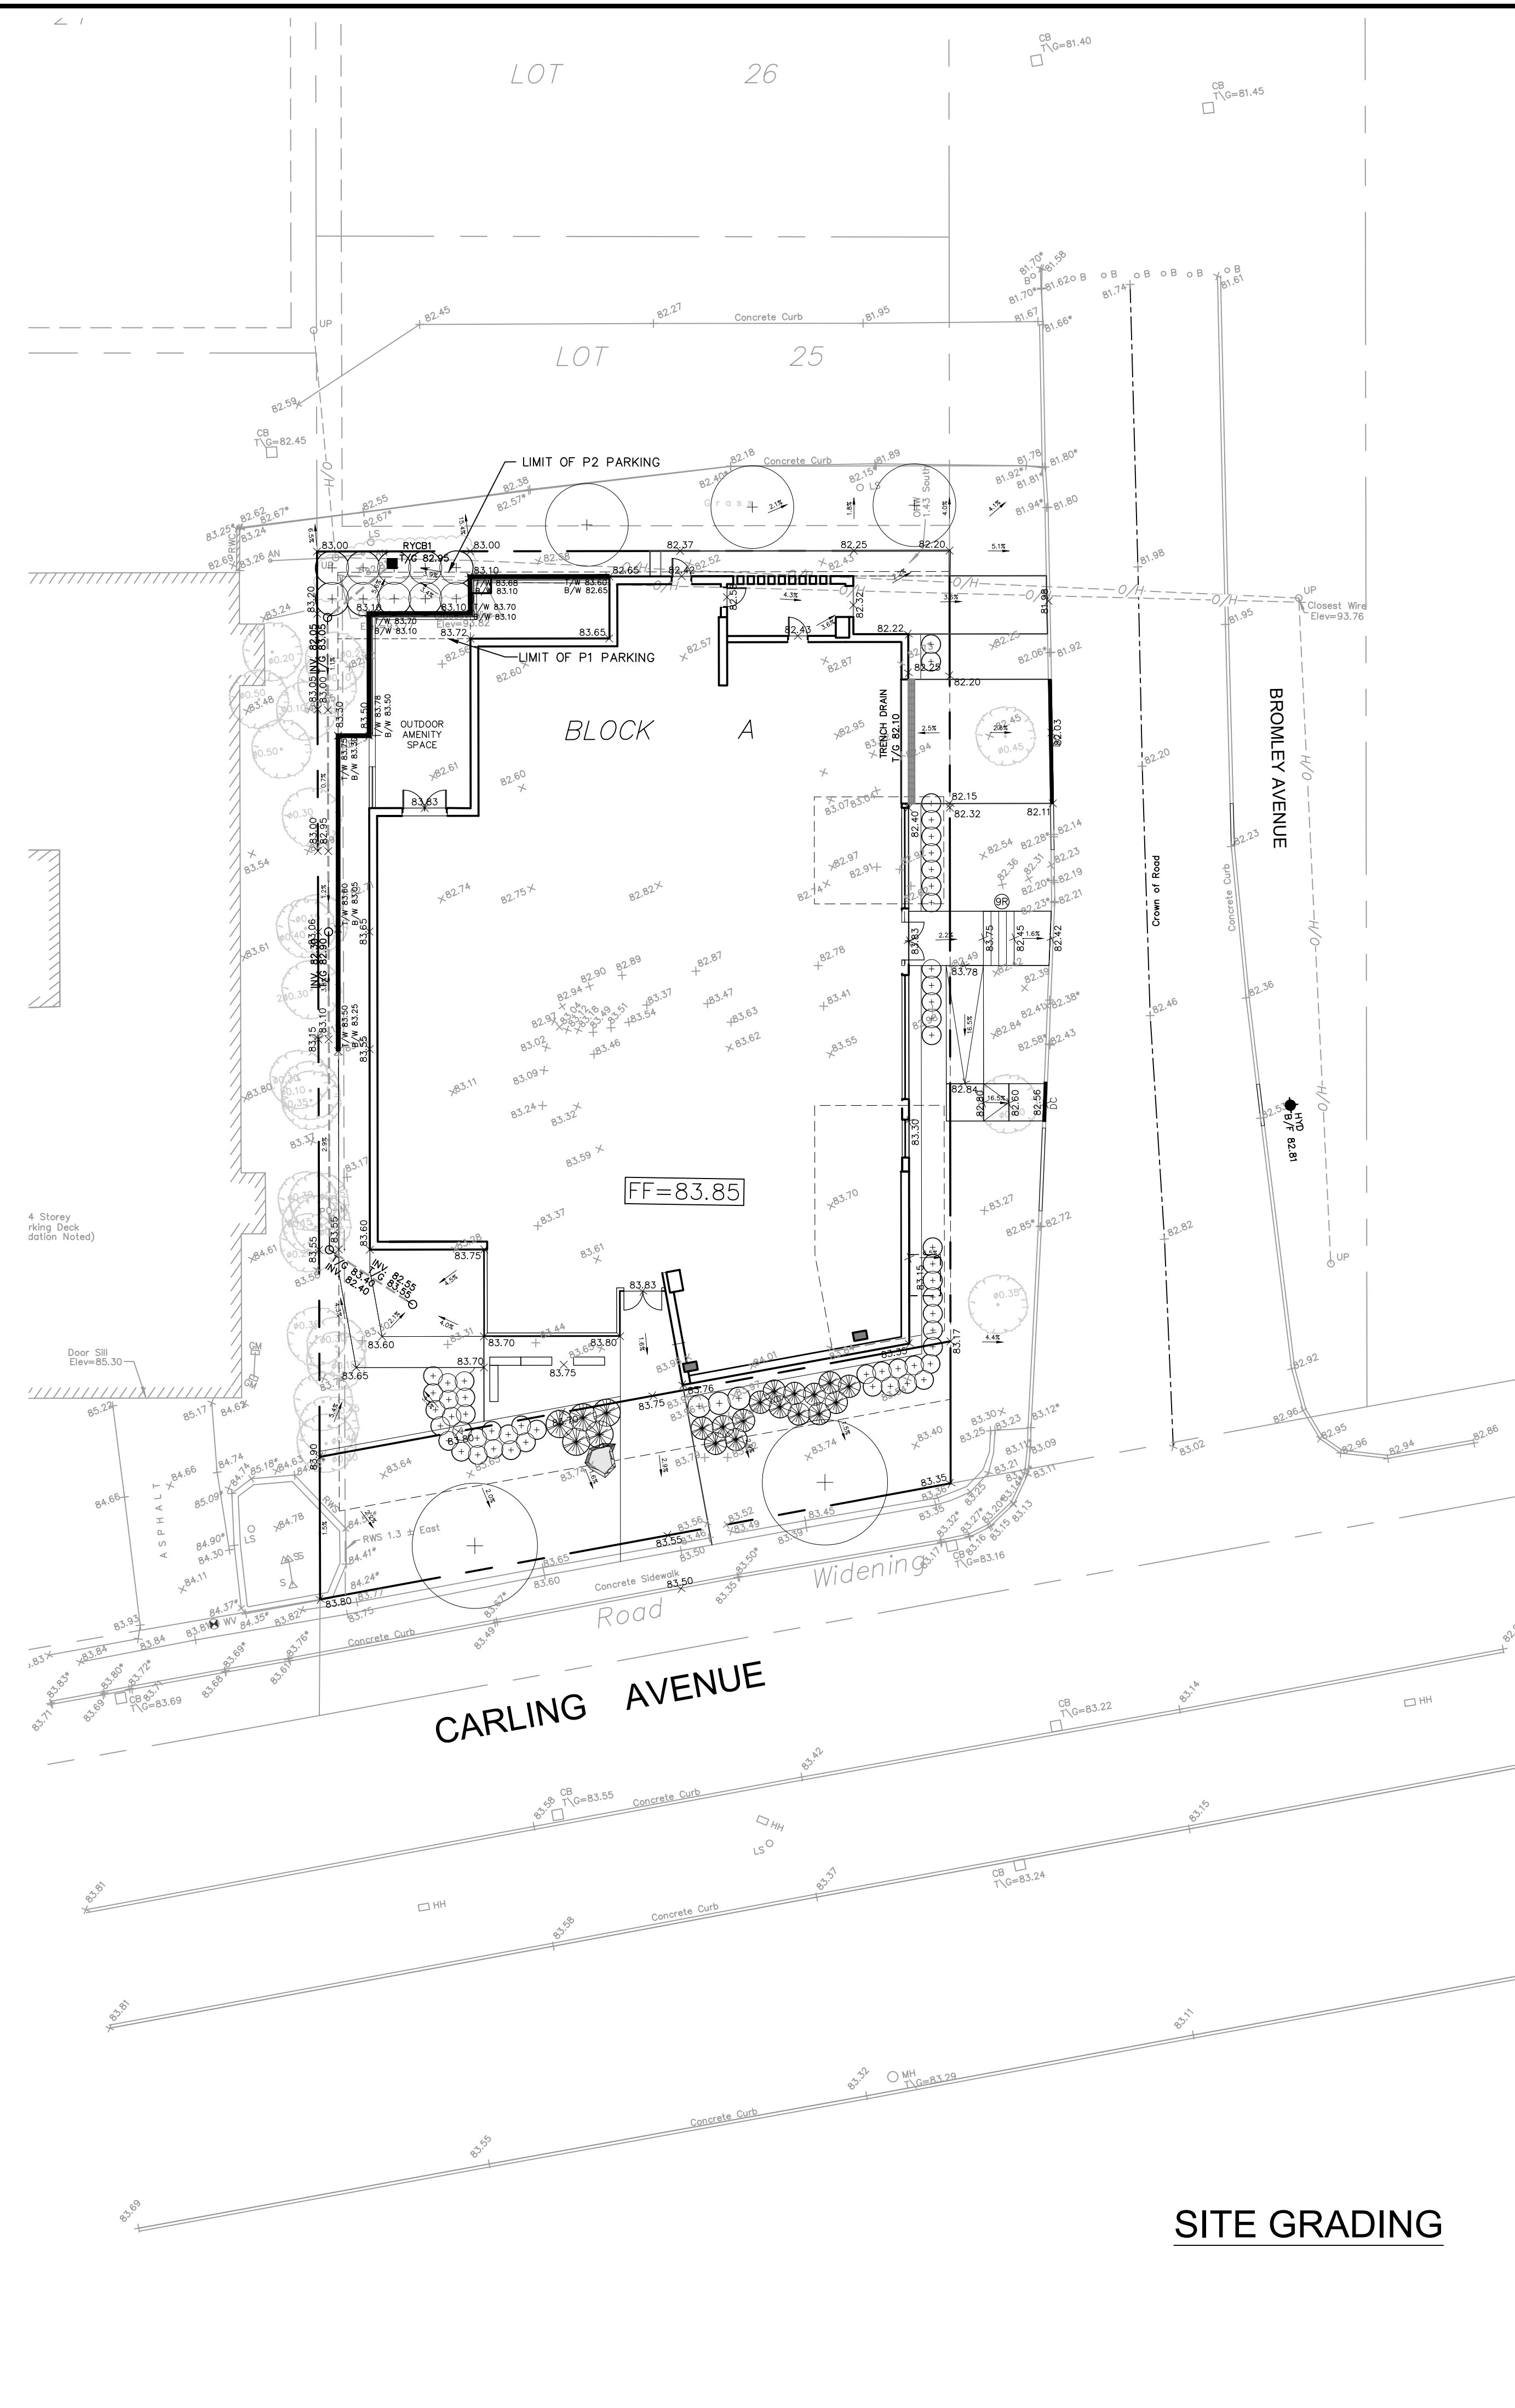

SITE GRADING

SEE C-101, FOR NOTES, LEGEND, CB TABLE, AND DETAILS


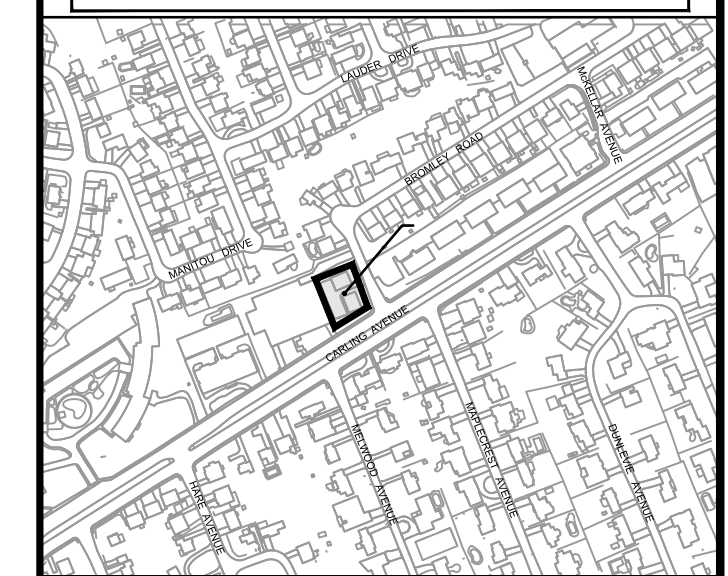


| 14 | | |
|-----|----------------|-------------------|
| 13 | | |
| 12 | | |
| 1 | ISSUED FOR SPA | T.R.B. 2020/04/15 |
| No. | REVISIONS | By Date |



IBI GROUP
400 - 333 Preston Street
Ottawa ON K1S 5N4 Canada
tel 613 225 1311 fax 613 225 9868
ibigroup.com

Project Title
1995 CARLING AVENUE

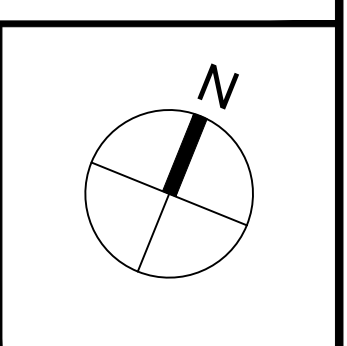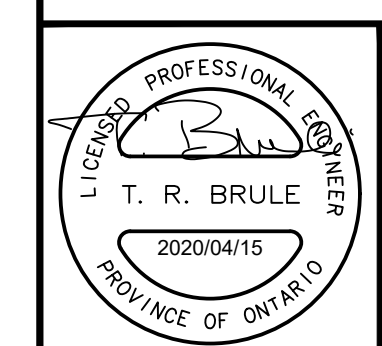

Drawing Title
SITE SERVICING AND GRADING

Scale
1:200

| | | | |
|-------------|-------------|-------------|------------|
| Design | J.B. | Date | APRIL 2020 |
| Drawn | D.P.S./J.B. | Checked | T.R.B. |
| Project No. | 124829 | Drawing No. | C-001 |

J:\124829 - 1995Carling - 1995Carling\7.0_Production\7.03_Production\7.03_Layout\Layout\Name: C-001 Plot Style: AIA STDRAWING-FULL.ctb Plot Scale: 1:25.4 Printed At: 4/17/2020 3:14 PM Last Saved By: JAMES BATTISON Last Saved At: Apr. 16, 2020 11:48:29 AM

CITY PLAN No. #### CITY FILE No. ####