


Copyright Reserved

The Contractor shall verify and be responsible for all dimensions. DO NOT scale the drawing - any errors or omissions shall be reported to Stantec without delay.
The Copyrights to all designs and drawings are the property of Stantec. Reproduction or use for any purpose other than that authorized by Stantec is forbidden.

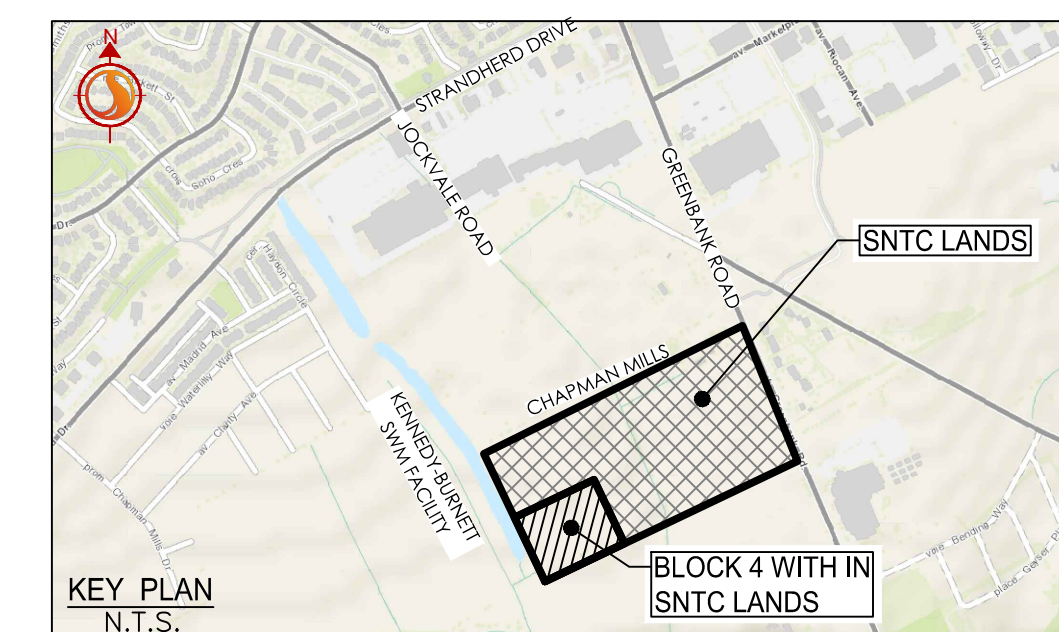

KEY PLAN
N.T.S.

Legend

- ORIGINAL GROUND ELEVATION
- PROPOSED ELEVATION
- PROPOSED LOT CORNER ELEVATION
- EXISTING ELEVATION AT LOT CORNER
- FLOW DIRECTION AND GRADE
- FINISHED FIRST FLOOR ELEVATION
- UNDERSIDE OF FOOTING ELEVATION
- TOP OF FOUNDATION WALL ELEVATION
- DIRECTION OF PROPOSED OVERLAND FLOW
- DIRECTION OF EXISTING OVERLAND FLOW
- PROPOSED VALVE BOX
- PROPOSED VALVE CHAMBER
- PROPOSED FIRE HYDRANT
- PROPOSED SANITARY SEWER MANHOLE
- PROPOSED STORM SEWER MANHOLE
- PROPOSED CATCHBASIN MANHOLE
- PROPOSED CATCHBASIN
- PROPOSED DEPRESSED CURB LOCATION
- PROPOSED BARRIER CURB
- OVERLAND SPILL LOCATION
- MAXIMUM STATIC PONDING LIMITS

- MAINTENANCE HOLES LOCATED IN PONDING AREAS SHALL HAVE WATER TIGHT FRAME AND COVERS AS PER CITY STANDARD S24, S24.1 AND S25. (SAN MH's 4 AND 5)

Notes

Revision	By	Appd.	Date
0	ISSUED TO CITY FOR SPA	MJS	TR 20.05.01

File Name:	MJS	AMP	MJS	Date
160401085 BLK 4 DB	Dwn.	Chkd.	Dgn.	20.02.25

Permit-Seal




Client/Project
NEPEAN TOWN CENTRE DEVELOPMENT CORPORATION

SNTC LANDS
BLOCK 4
OTTAWA, ON

Title
PONDING PLAN

Project No. 160401085	Scale 1:500	Sheet 0 5 15 25m
Drawing No. PD-1	Sheet 7 of 7	Revision 0

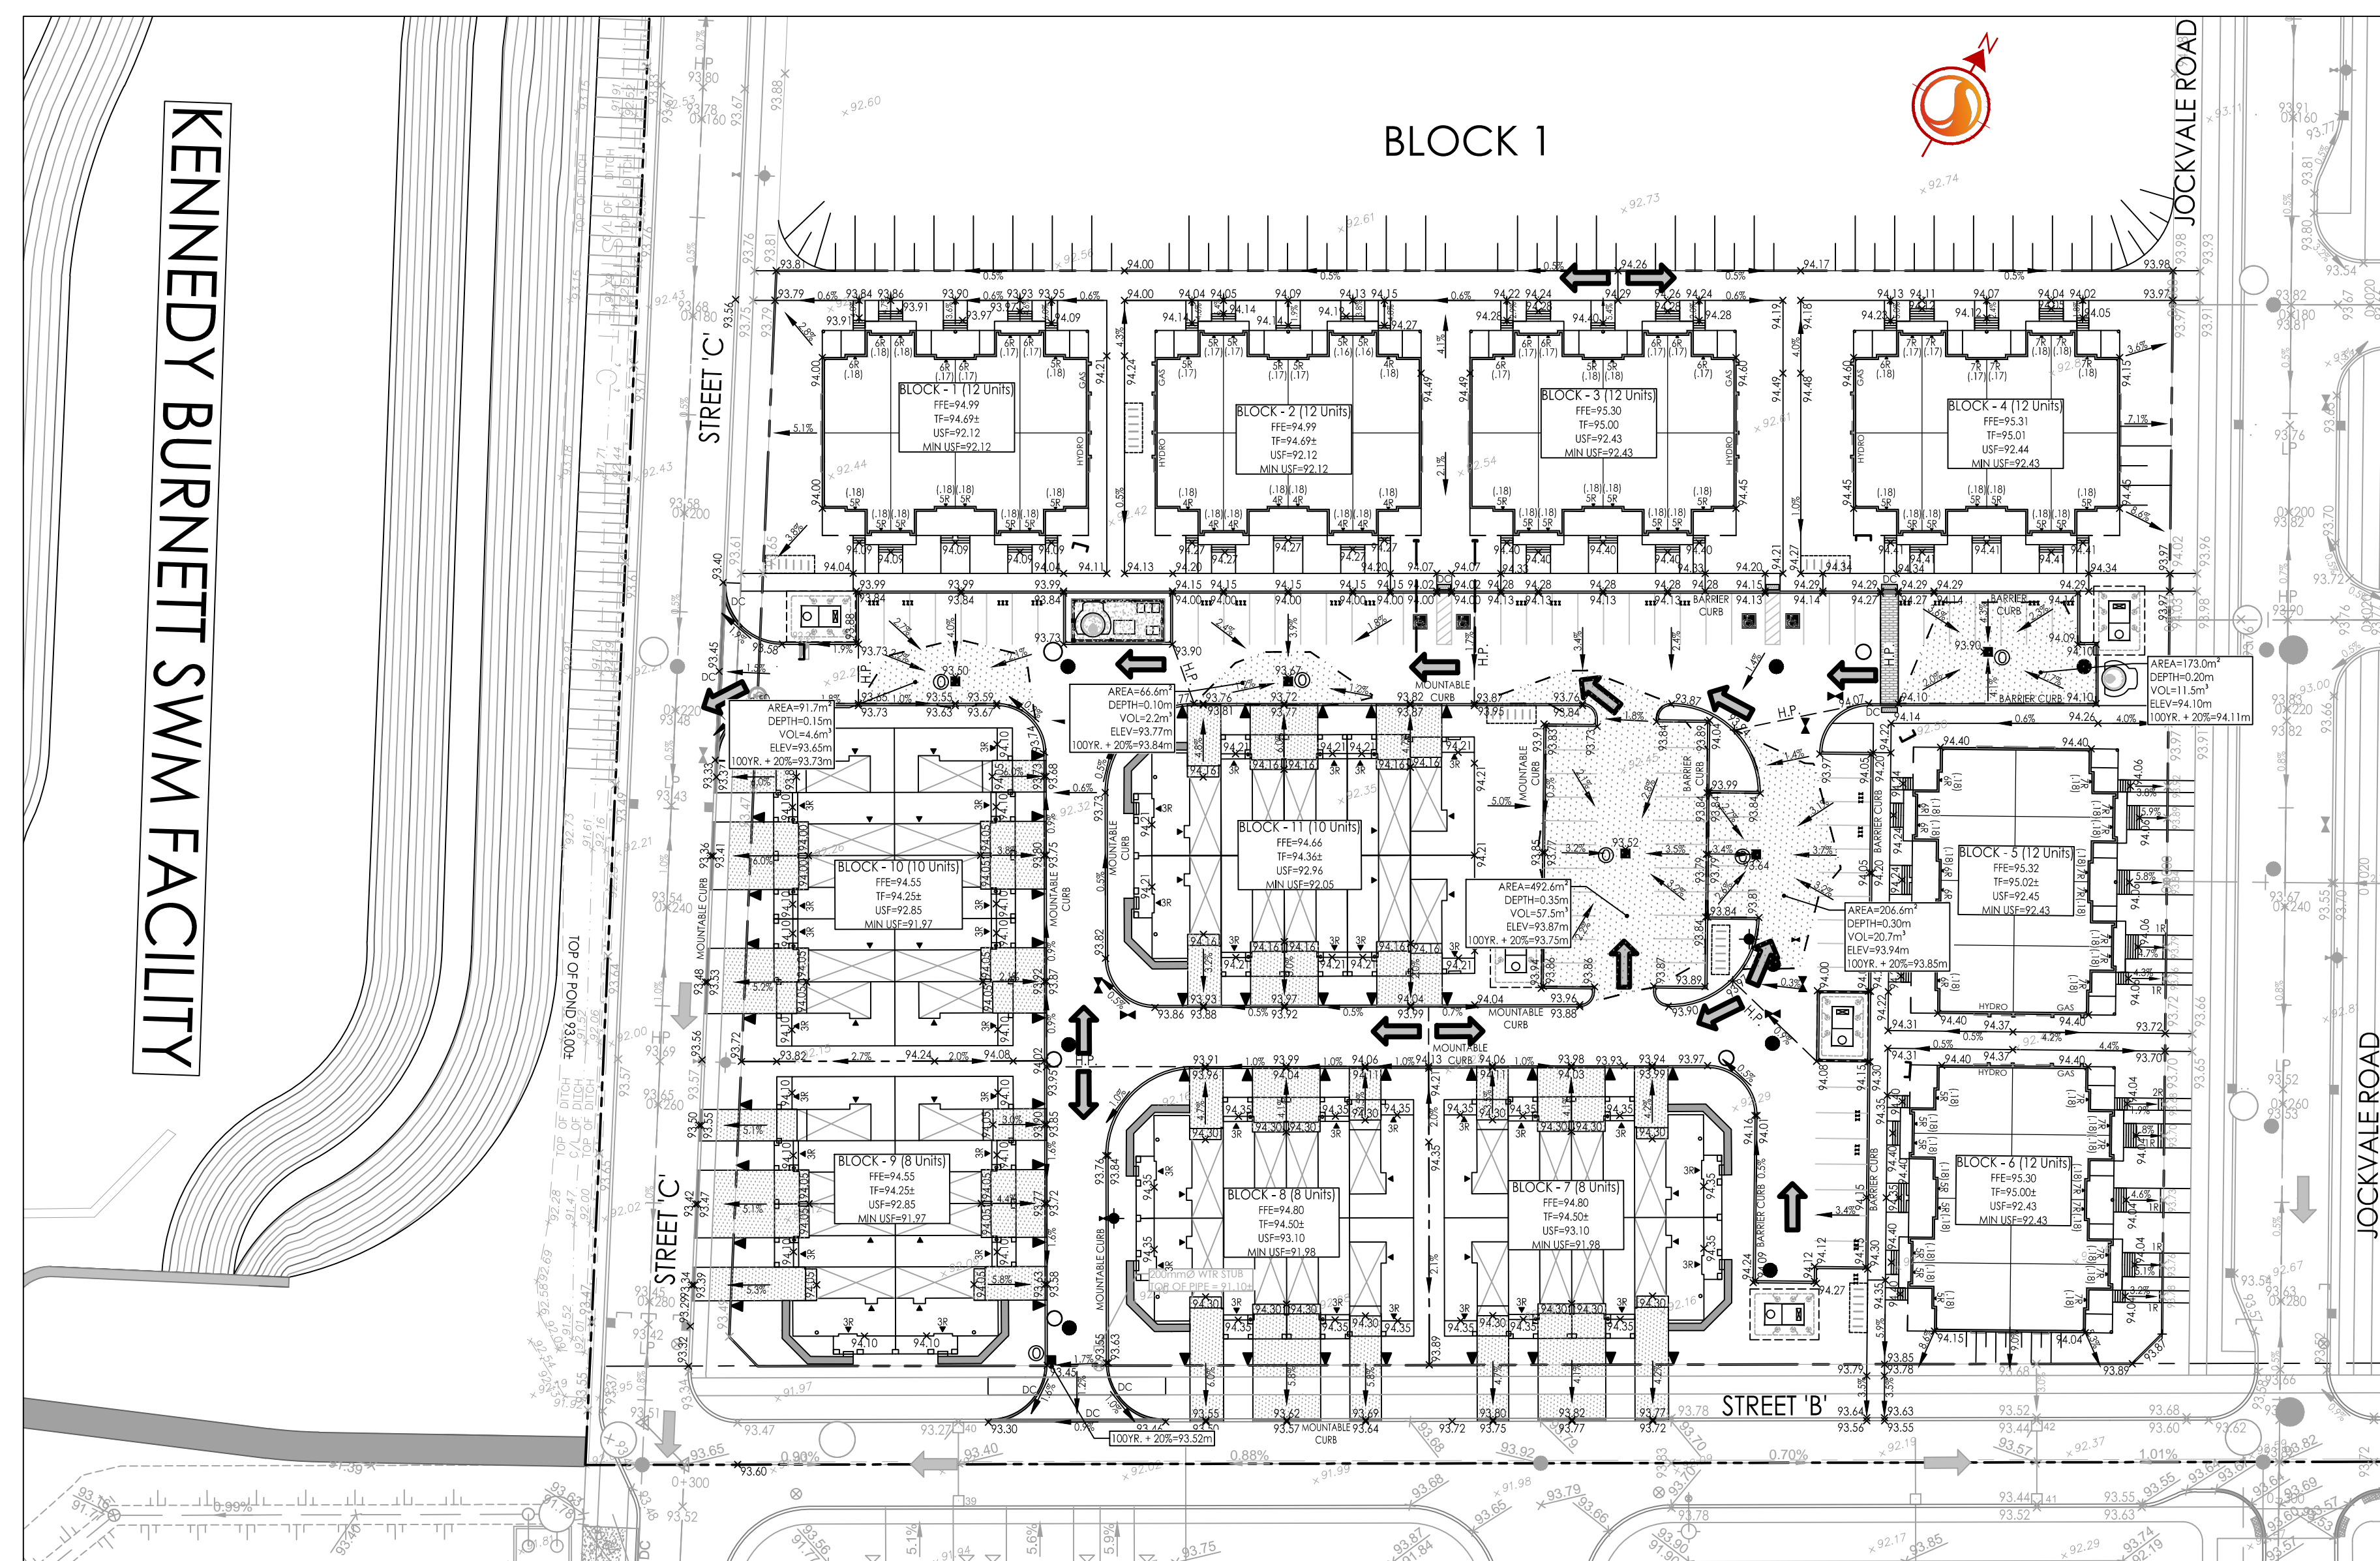

KENNEDY BURNETT SWM FACILITY

BLOCK 1