


Copyright Reserved

The Contractor shall verify and be responsible for all dimensions. DO NOT scale the drawing - any errors or omissions shall be reported to Stantec without delay.
The Copyrights to all designs and drawings are the property of Stantec. Reproduction or use for any purpose other than that authorized by Stantec is forbidden.

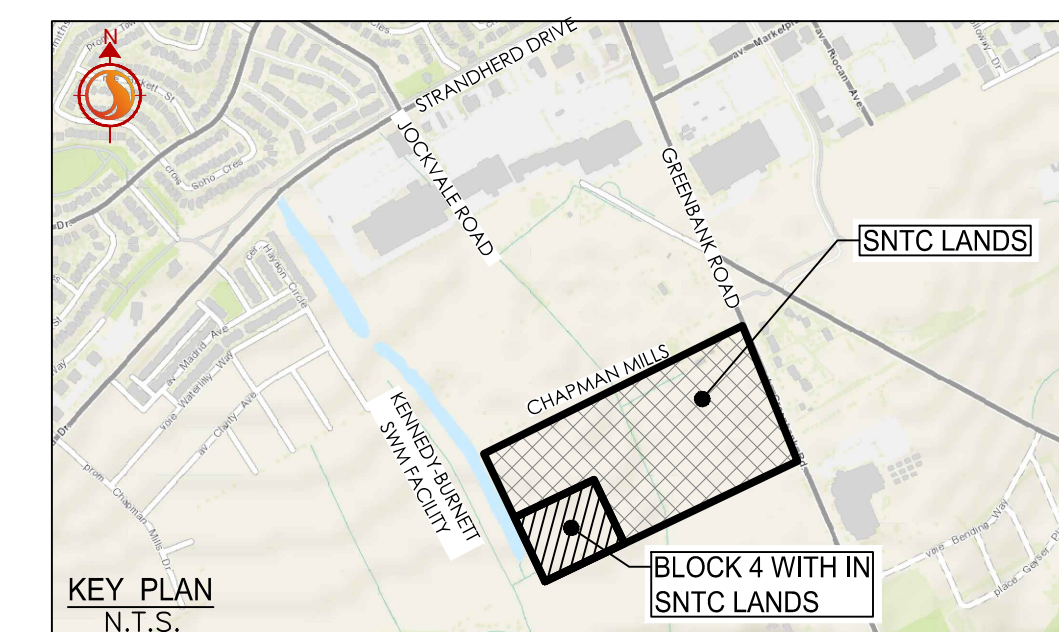

Legend

- 93.99 ORIGINAL GROUND ELEVATION
- 93.99 PROPOSED ELEVATION
- 93.99 PROPOSED LOT CORNER ELEVATION
- 93.99 EXISTING ELEVATION AT LOT CORNER
- 2.0% FLOW DIRECTION AND GRADE
- FFE=99.99 FINISHED FIRST FLOOR ELEVATION
- USF=99.99 UNDERSIDE OF FOOTING ELEVATION
- TF=99.99 TOP OF FOUNDATION WALL ELEVATION
- ← DIRECTION OF PROPOSED OVERLAND FLOW
- ← DIRECTION OF EXISTING OVERLAND FLOW
- PROPOSED VALVE BOX
- PROPOSED VALVE CHAMBER
- PROPOSED FIRE HYDRANT
- PROPOSED SANITARY SEWER MANHOLE
- PROPOSED STORM SEWER MANHOLE
- PROPOSED CATCHBASIN MANHOLE
- PROPOSED CATCHBASIN
- D.C. PROPOSED DEPRESSED CURB LOCATION
- PROPOSED BARRIER CURB
- OVERLAND SPILL LOCATION
- MAXIMUM STATIC PONDING LIMITS

- MAINTENANCE HOLES LOCATED IN PONDING AREAS SHALL HAVE WATER TIGHT FRAME AND COVERS AS PER CITY STANDARD S24, S24.1 AND S25. (SAN MH'S 4 AND 5)

Notes

4	REVISED AS PER CITY COMMENTS	MJS	TR	21.01.19
3	REVISED AS PER CITY COMMENTS	MJS	TR	20.12.01
2	REVISED AS PER CITY COMMENTS	MJS	TR	20.10.21
1	REVISED AS PER CITY COMMENTS	MJS	TR	20.08.05
0	ISSUED TO CITY FOR SPA	MJS	TR	20.05.01

Revision By Appd. YY.MM.DD

File Name:	160401085 BLK 4 DB	MJS	AMP	MJS	20.02.25
		Dwn.	Chkd.	Dgn.	YY.MM.DD


Permit-Seal



Client/Project
NEPEAN TOWN CENTRE DEVELOPMENT CORPORATION
2934 BASELINE ROAD, SUITE 302, OTTAWA, ON, K2H 1B2
PH: (613) 518-1864
SNTC LANDS
BLOCK 4
OTTAWA, ON

Title
PONDING PLAN

Project No.	Scale	0 5 15 25m
160401085	1:500	
Drawing No.	Sheet	Revision
PD-1	7 of 7	4

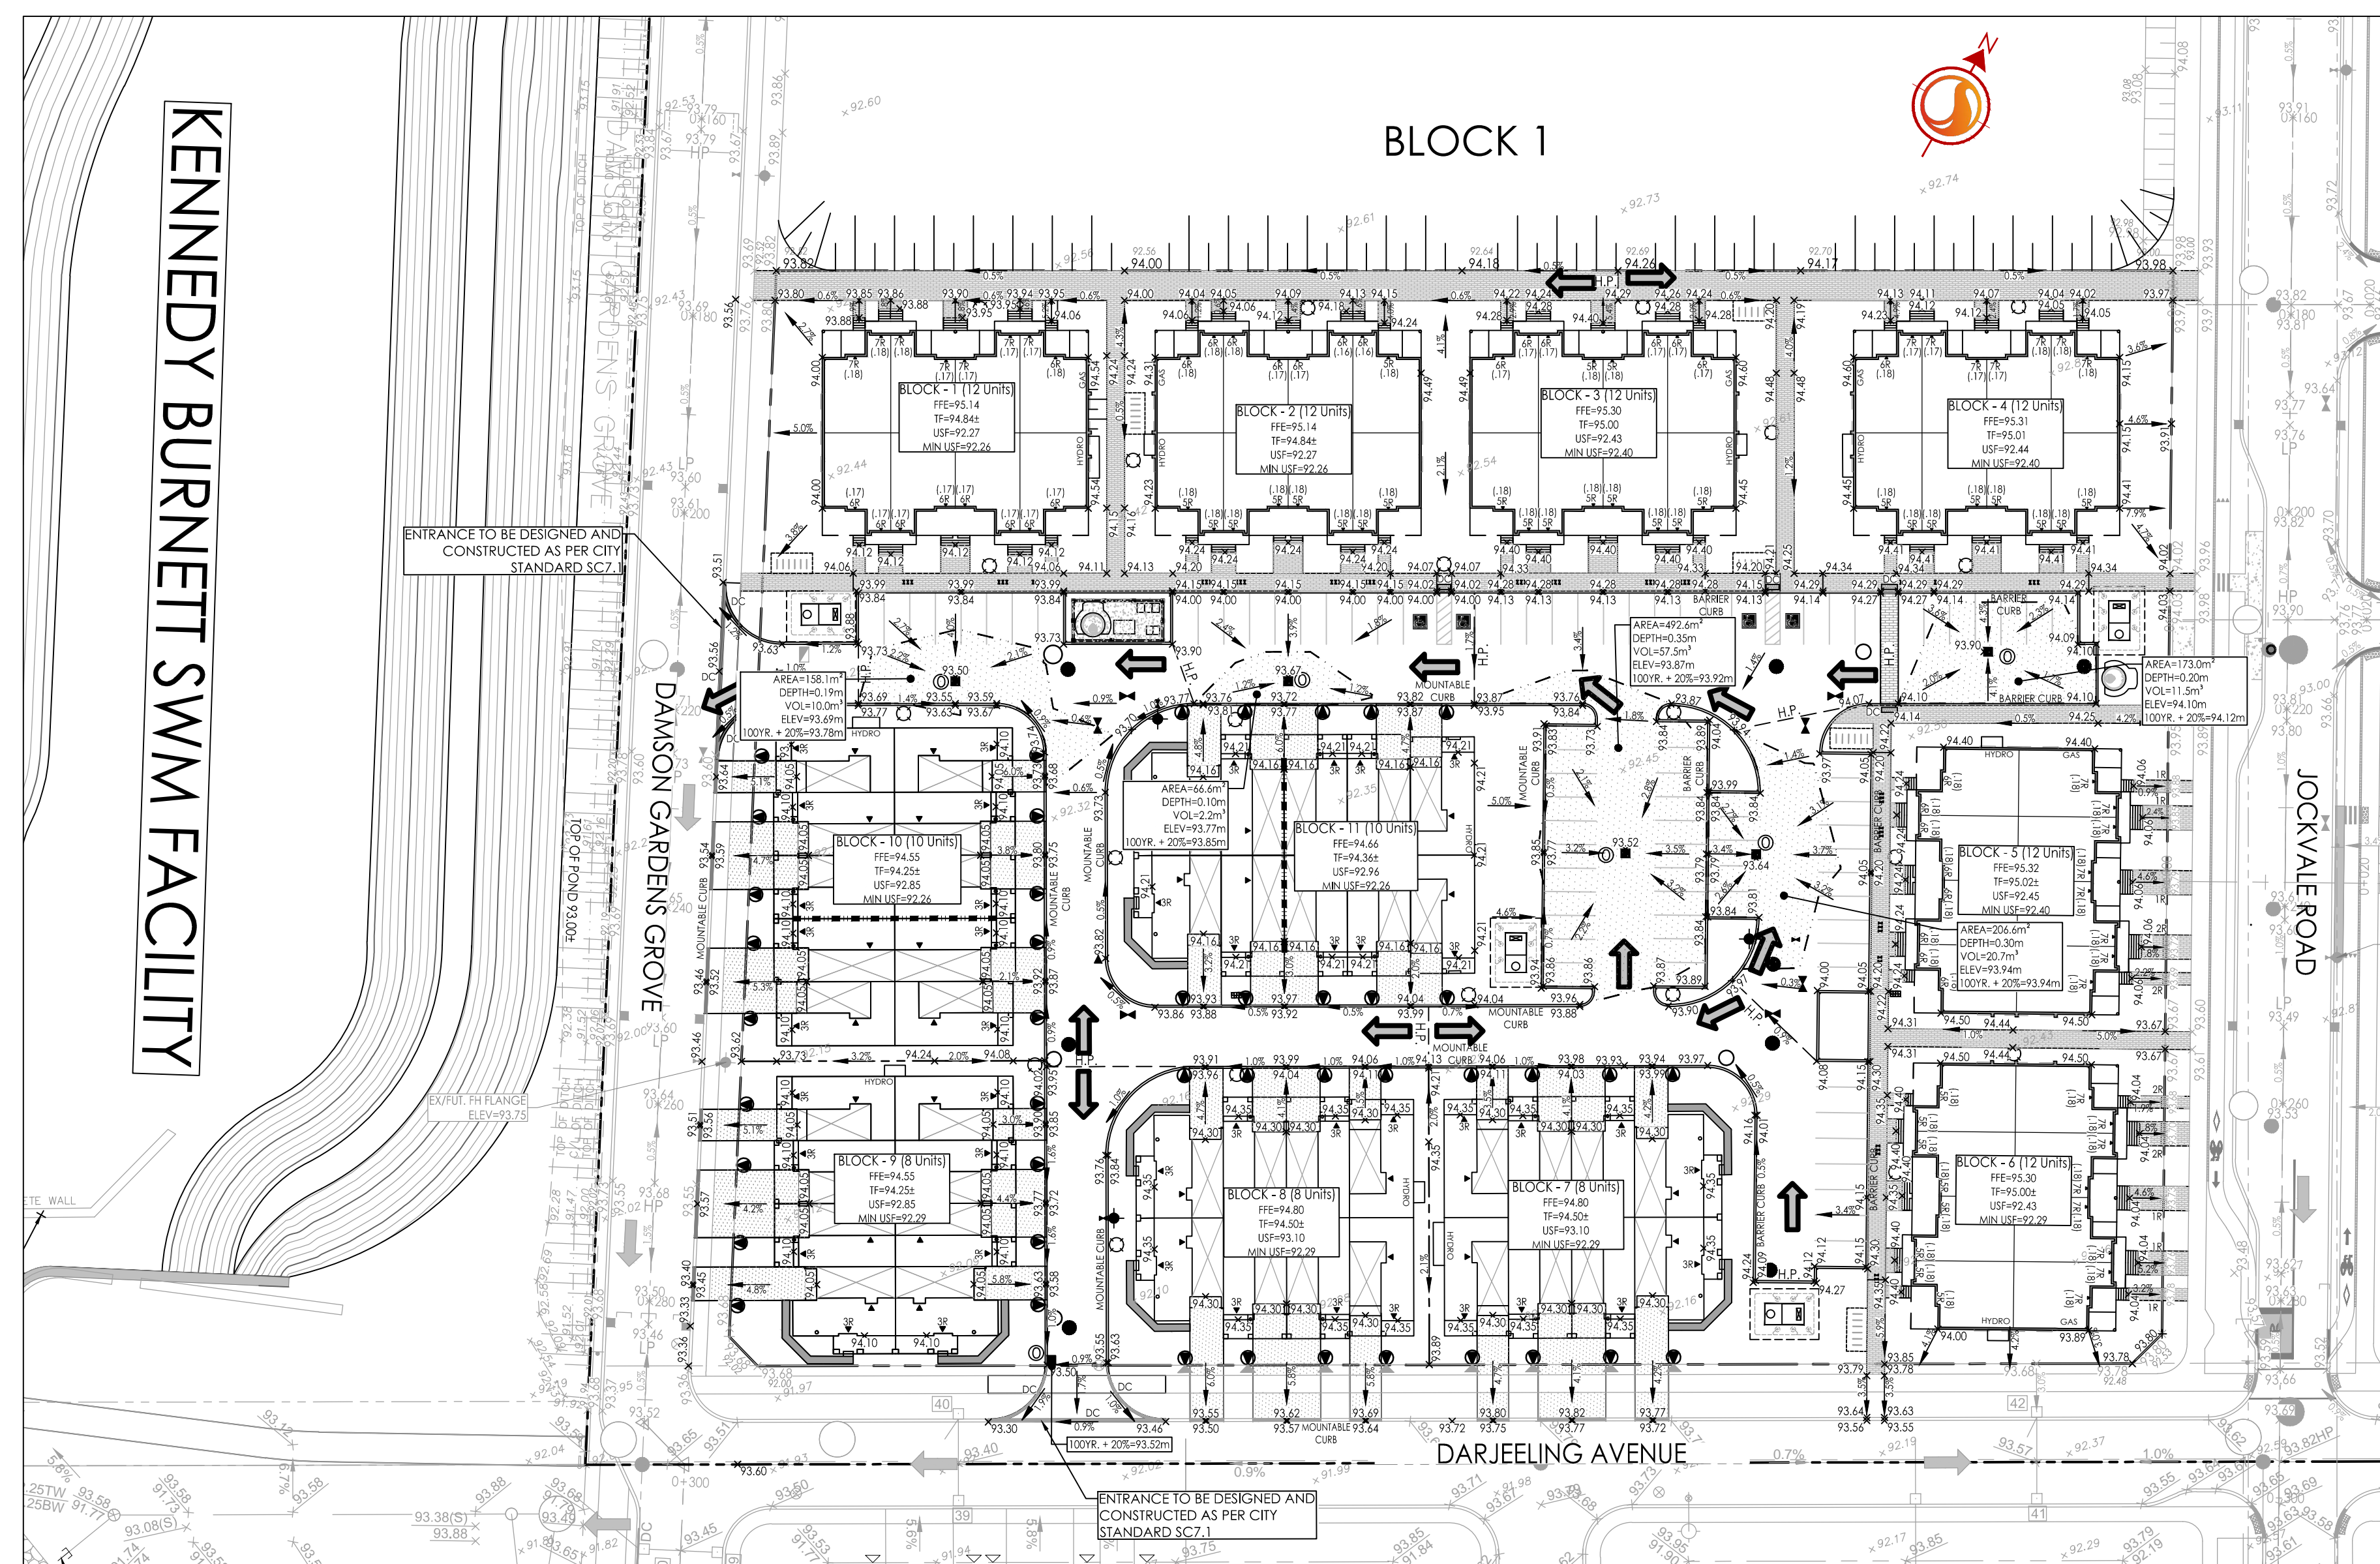

APPROVED
By Lily Xu at 1:45 pm, Mar 17, 2021

LILY XU, MCIP, RPP
MANAGER, DEVELOPMENT REVIEW SOUTH
PLANNING, INFRASTRUCTURE & ECONOMIC
DEVELOPMENT DEPARTMENT, CITY OF OTTAWA