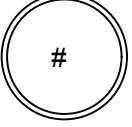
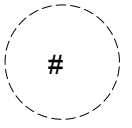

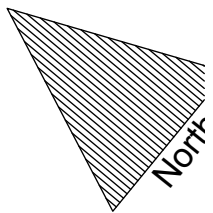



TO BE READ  
CONJUNCTIVELY  
WITH IFS  
ASSOCIATES  
REPORT "TREE  
CONSERVATION  
REPORT for  
1330 CARLING  
AVENUE  
OTTAWA

-  Existing Tree to Remain
-  Existing Tree to be Removed
-  Protection for Existing Tree



TREE  
CONSERVATION  
REPORT  
1330 CARLING  
AVENUE

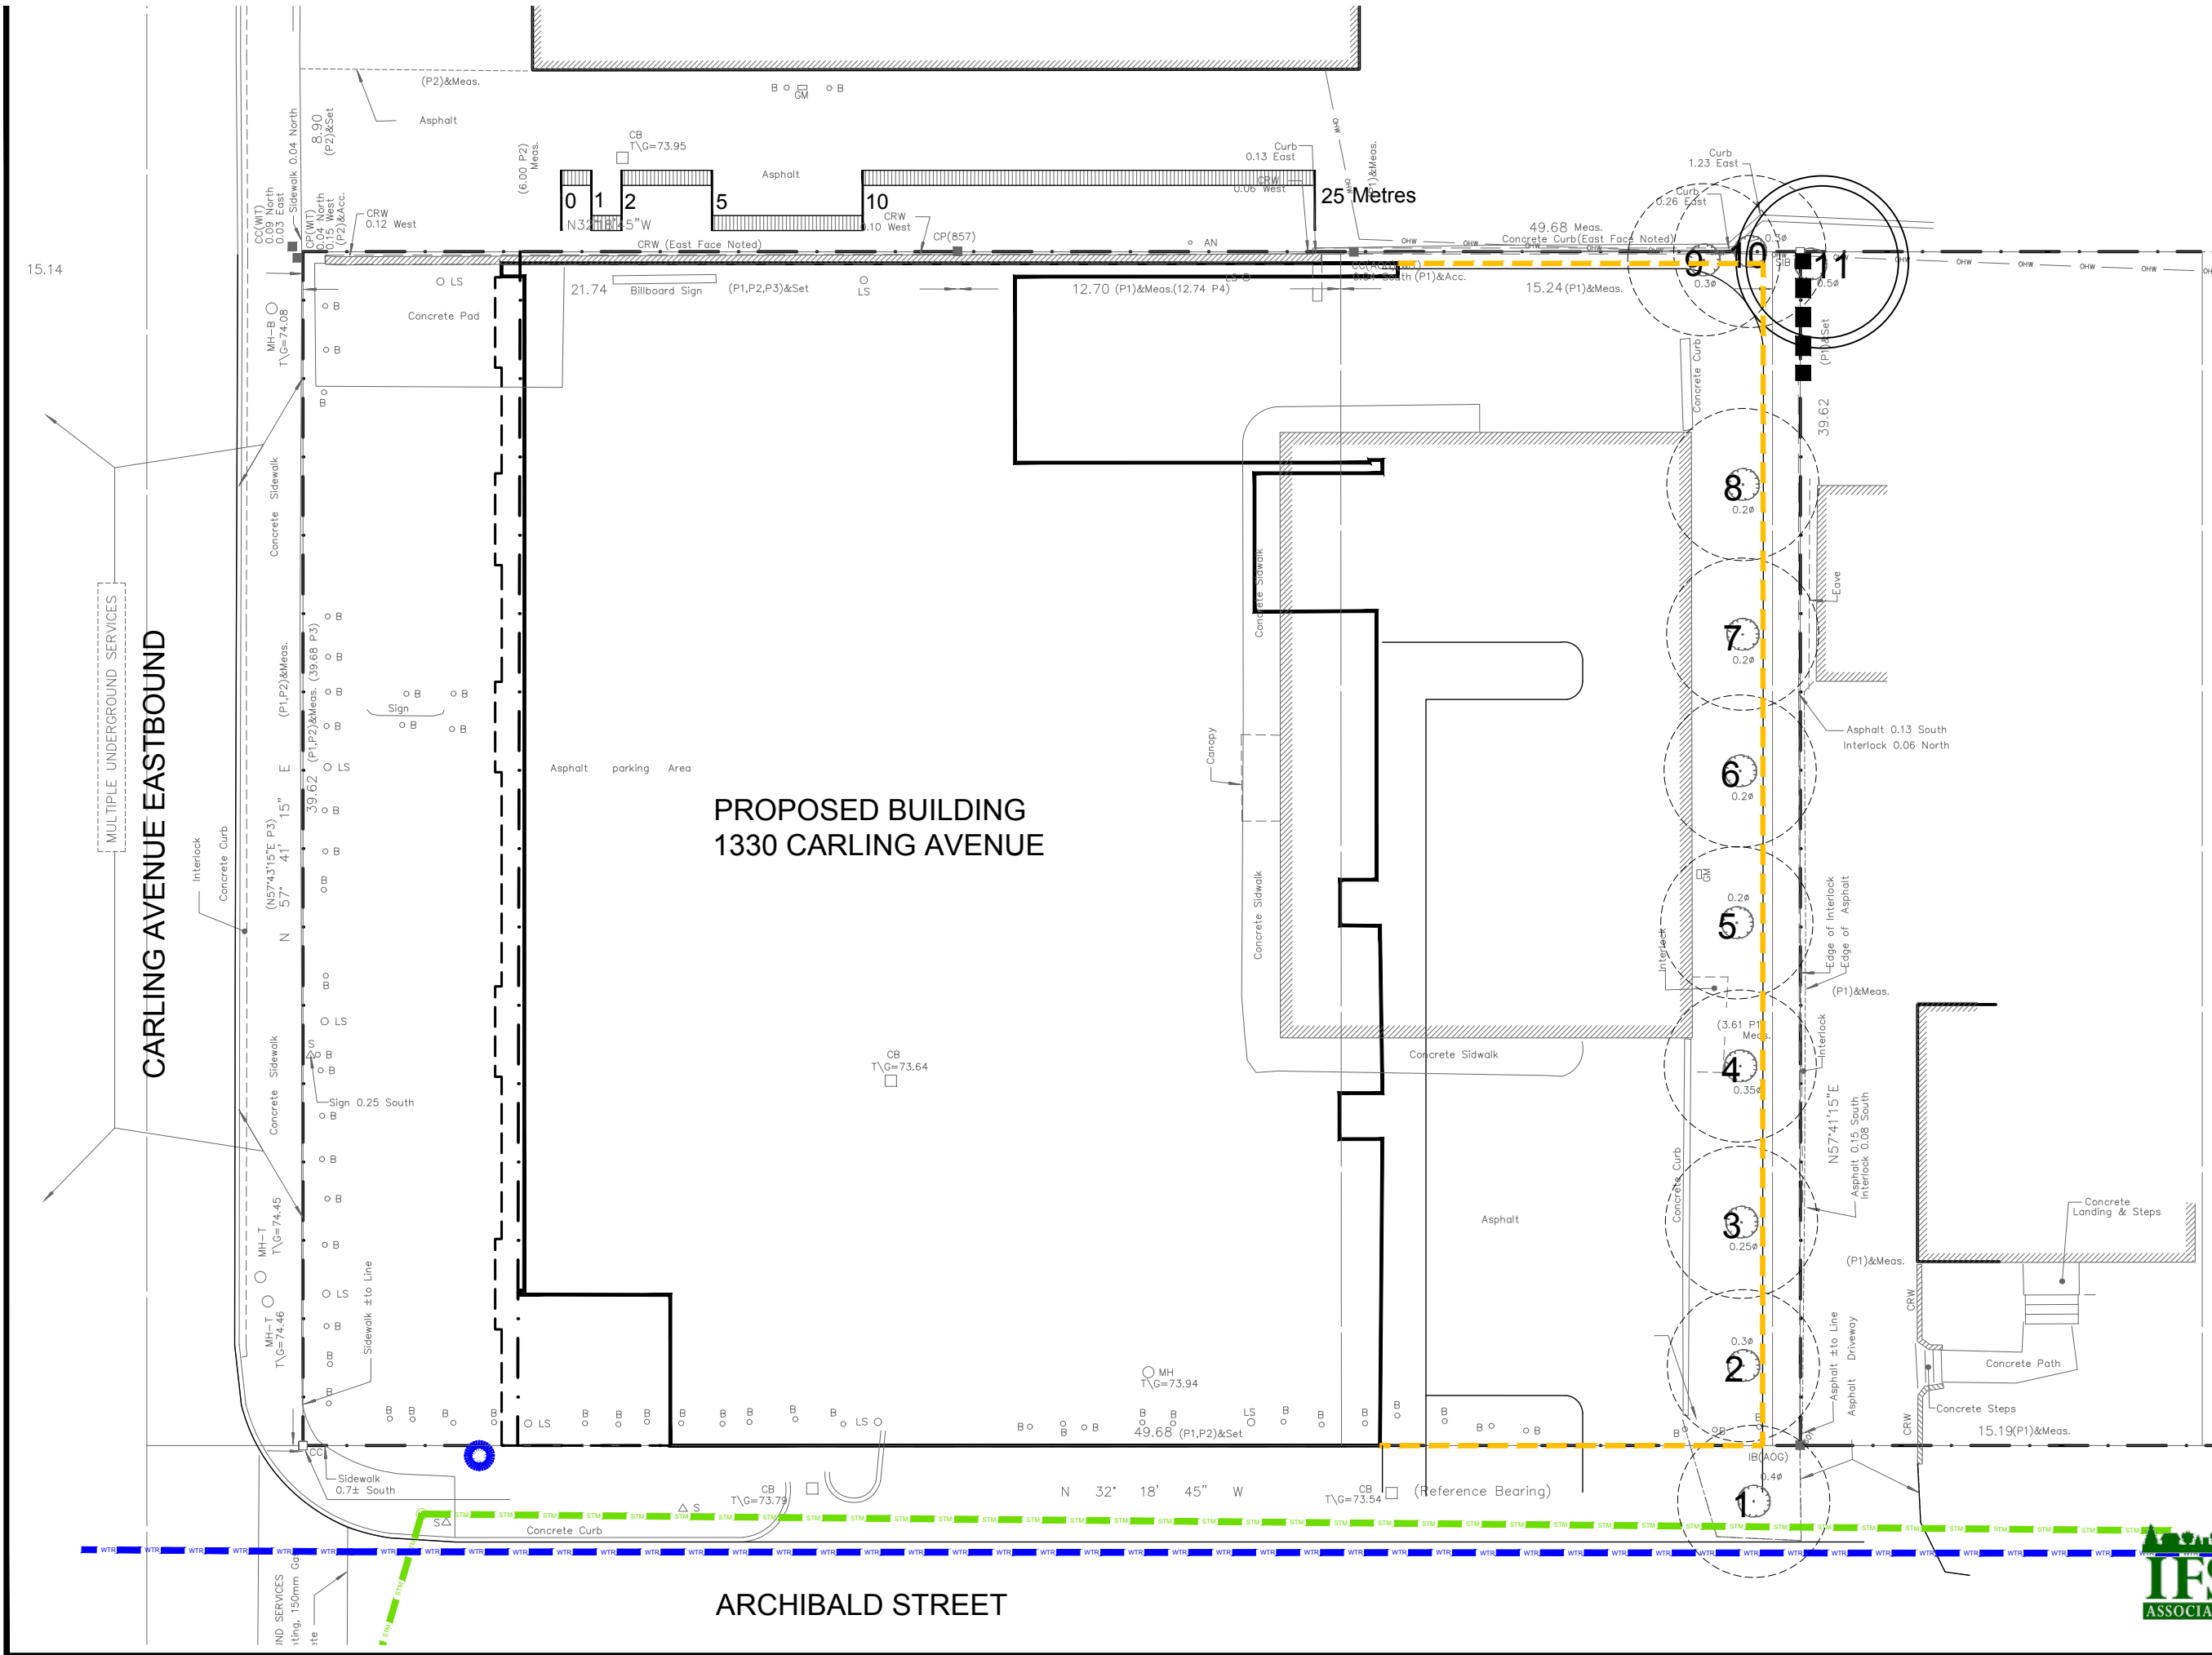P.O. Box 13593, Ottawa, ON  
Telephone: (613) 744-1111  
Fax: (613) 744-1112  
Website: www.ifsass.com  
Urban Forestry & Forest Management C



ARCHIBALD STREET