


4-July-2017 03:31 AM

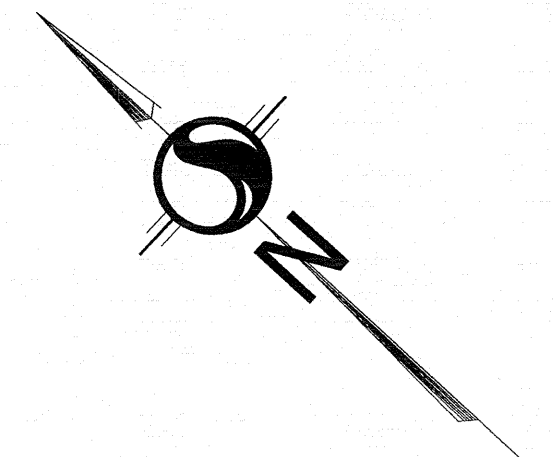


ASSOCIATION OF ONTARIO  
LAND SURVEYORS  
PLAN SUBMISSION FORM  
2011903



Stantec Geomatics Ltd.  
400 - 1331 Clyde Avenue  
Ottawa ON  
Tel. 613.722.4420  
www.stantec.com

© Copyright 2017 Stantec Geomatics Ltd. The reproduction, alteration or use of this REPORT in whole or in part without the express permission of Stantec Geomatics Ltd. is STRICTLY PROHIBITED.

### TOPOGRAPHIC PLAN OF SURVEY PART OF LOTS 11 & 12 CONCESSION 4 (GEOGRAPHIC TOWNSHIP OF MARCH) CITY OF OTTAWA

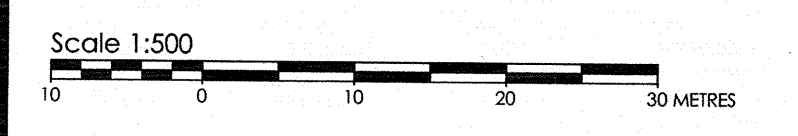

**METRIC CONVERSION**  
DISTANCES AND COORDINATES SHOWN ON THIS PLAN ARE IN METRES AND CAN BE CONVERTED TO FEET BY DIVIDING BY 0.3048

**GRID SCALE CONVERSION**  
DISTANCES ARE GROUND AND CAN BE CONVERTED TO GRID BY MULTIPLYING BY THE COMBINED SCALE FACTOR OF 0.99994.

**BEARING NOTE**  
BEARINGS ARE GRID, DERIVED FROM CAN-NET VES NETWORK GPS OBSERVATIONS ON NCC HORIZONTAL CONTROL MONUMENTS 19773035 AND 19680191, CENTRAL MERIDIAN, 76° 30' WEST LONGITUDE MTM ZONE 9, NAD83 (ORIGINAL).

19773035 N:5006060.42 E:324888.04  
19680191 N:5033564.26 E:388064.94


**ELEVATION NOTE**  
ELEVATIONS ARE GEODETIC BASED ON A SURVEY BY AOV DATED JULY 10, 2015. POSITION OF SITE BENCHMARKS #1 AND #2 AS SHOWN HEREON.

**LEGEND**

SYMBOL	DENOTES	FOUND MONUMENTS
■	SET MONUMENTS	FOUND MONUMENTS
□	IRON BAR	SET MONUMENTS
IB	ROUND IRON BAR	IRON BAR
SIB	STANDARD IRON BAR	ROUND IRON BAR
CS	SHORT STANDARD IRON BAR	STANDARD IRON BAR
CP	CUT CROSS	SHORT STANDARD IRON BAR
CP	CONCRETE PIN	CUT CROSS
WIT	WITNESS	CONCRETE PIN
PIN	PROPERTY IDENTIFICATION NUMBER	WITNESS
MEAS	MEASURED	PROPERTY IDENTIFICATION NUMBER
PROP	PROPORTIONED	MEASURED
OU	ORIGIN UNKNOWN	PROPORTIONED
ORP	STANTEC GEOMATICS LTD.	ORIGIN UNKNOWN
P	OBSERVED REFERENCE POINT	STANTEC GEOMATICS LTD.
ES	PLAN AR-24361	OBSERVED REFERENCE POINT
EP	EDGE OF SHOULDER	PLAN AR-24361
DI	EDGE OF ASPHALT	EDGE OF SHOULDER
EP	DITCH	EDGE OF ASPHALT
DI	TOP OF BANK	DITCH
EP	BOTTOM OF BANK	TOP OF BANK
DI	EDGE OF GRAVEL	BOTTOM OF BANK
EP	TOP OF GRAVEL	EDGE OF GRAVEL
DI	ANCHOR	TOP OF GRAVEL
EP	SIDE INLET CB	ANCHOR
DI	FIRE HYDRANT	SIDE INLET CB
EP	UTILITY POLE	FIRE HYDRANT
DI	LIGHT STANDARD	UTILITY POLE
EP	WELL	LIGHT STANDARD
DI		WELL

**SURVEYOR'S CERTIFICATE**  
I CERTIFY THAT:  
1. THIS SURVEY AND PLAN ARE CORRECT AND IN ACCORDANCE WITH THE SURVEYS ACT, THE SURVEYORS ACT AND THE REGULATIONS MADE UNDER THEM.  
2. THE SURVEY WAS COMPLETED ON THE 27th DAY OF JUNE, 2017.

June 10/17  
DATE  
BRIAN J. WEBSTER  
ONTARIO LAND SURVEYOR

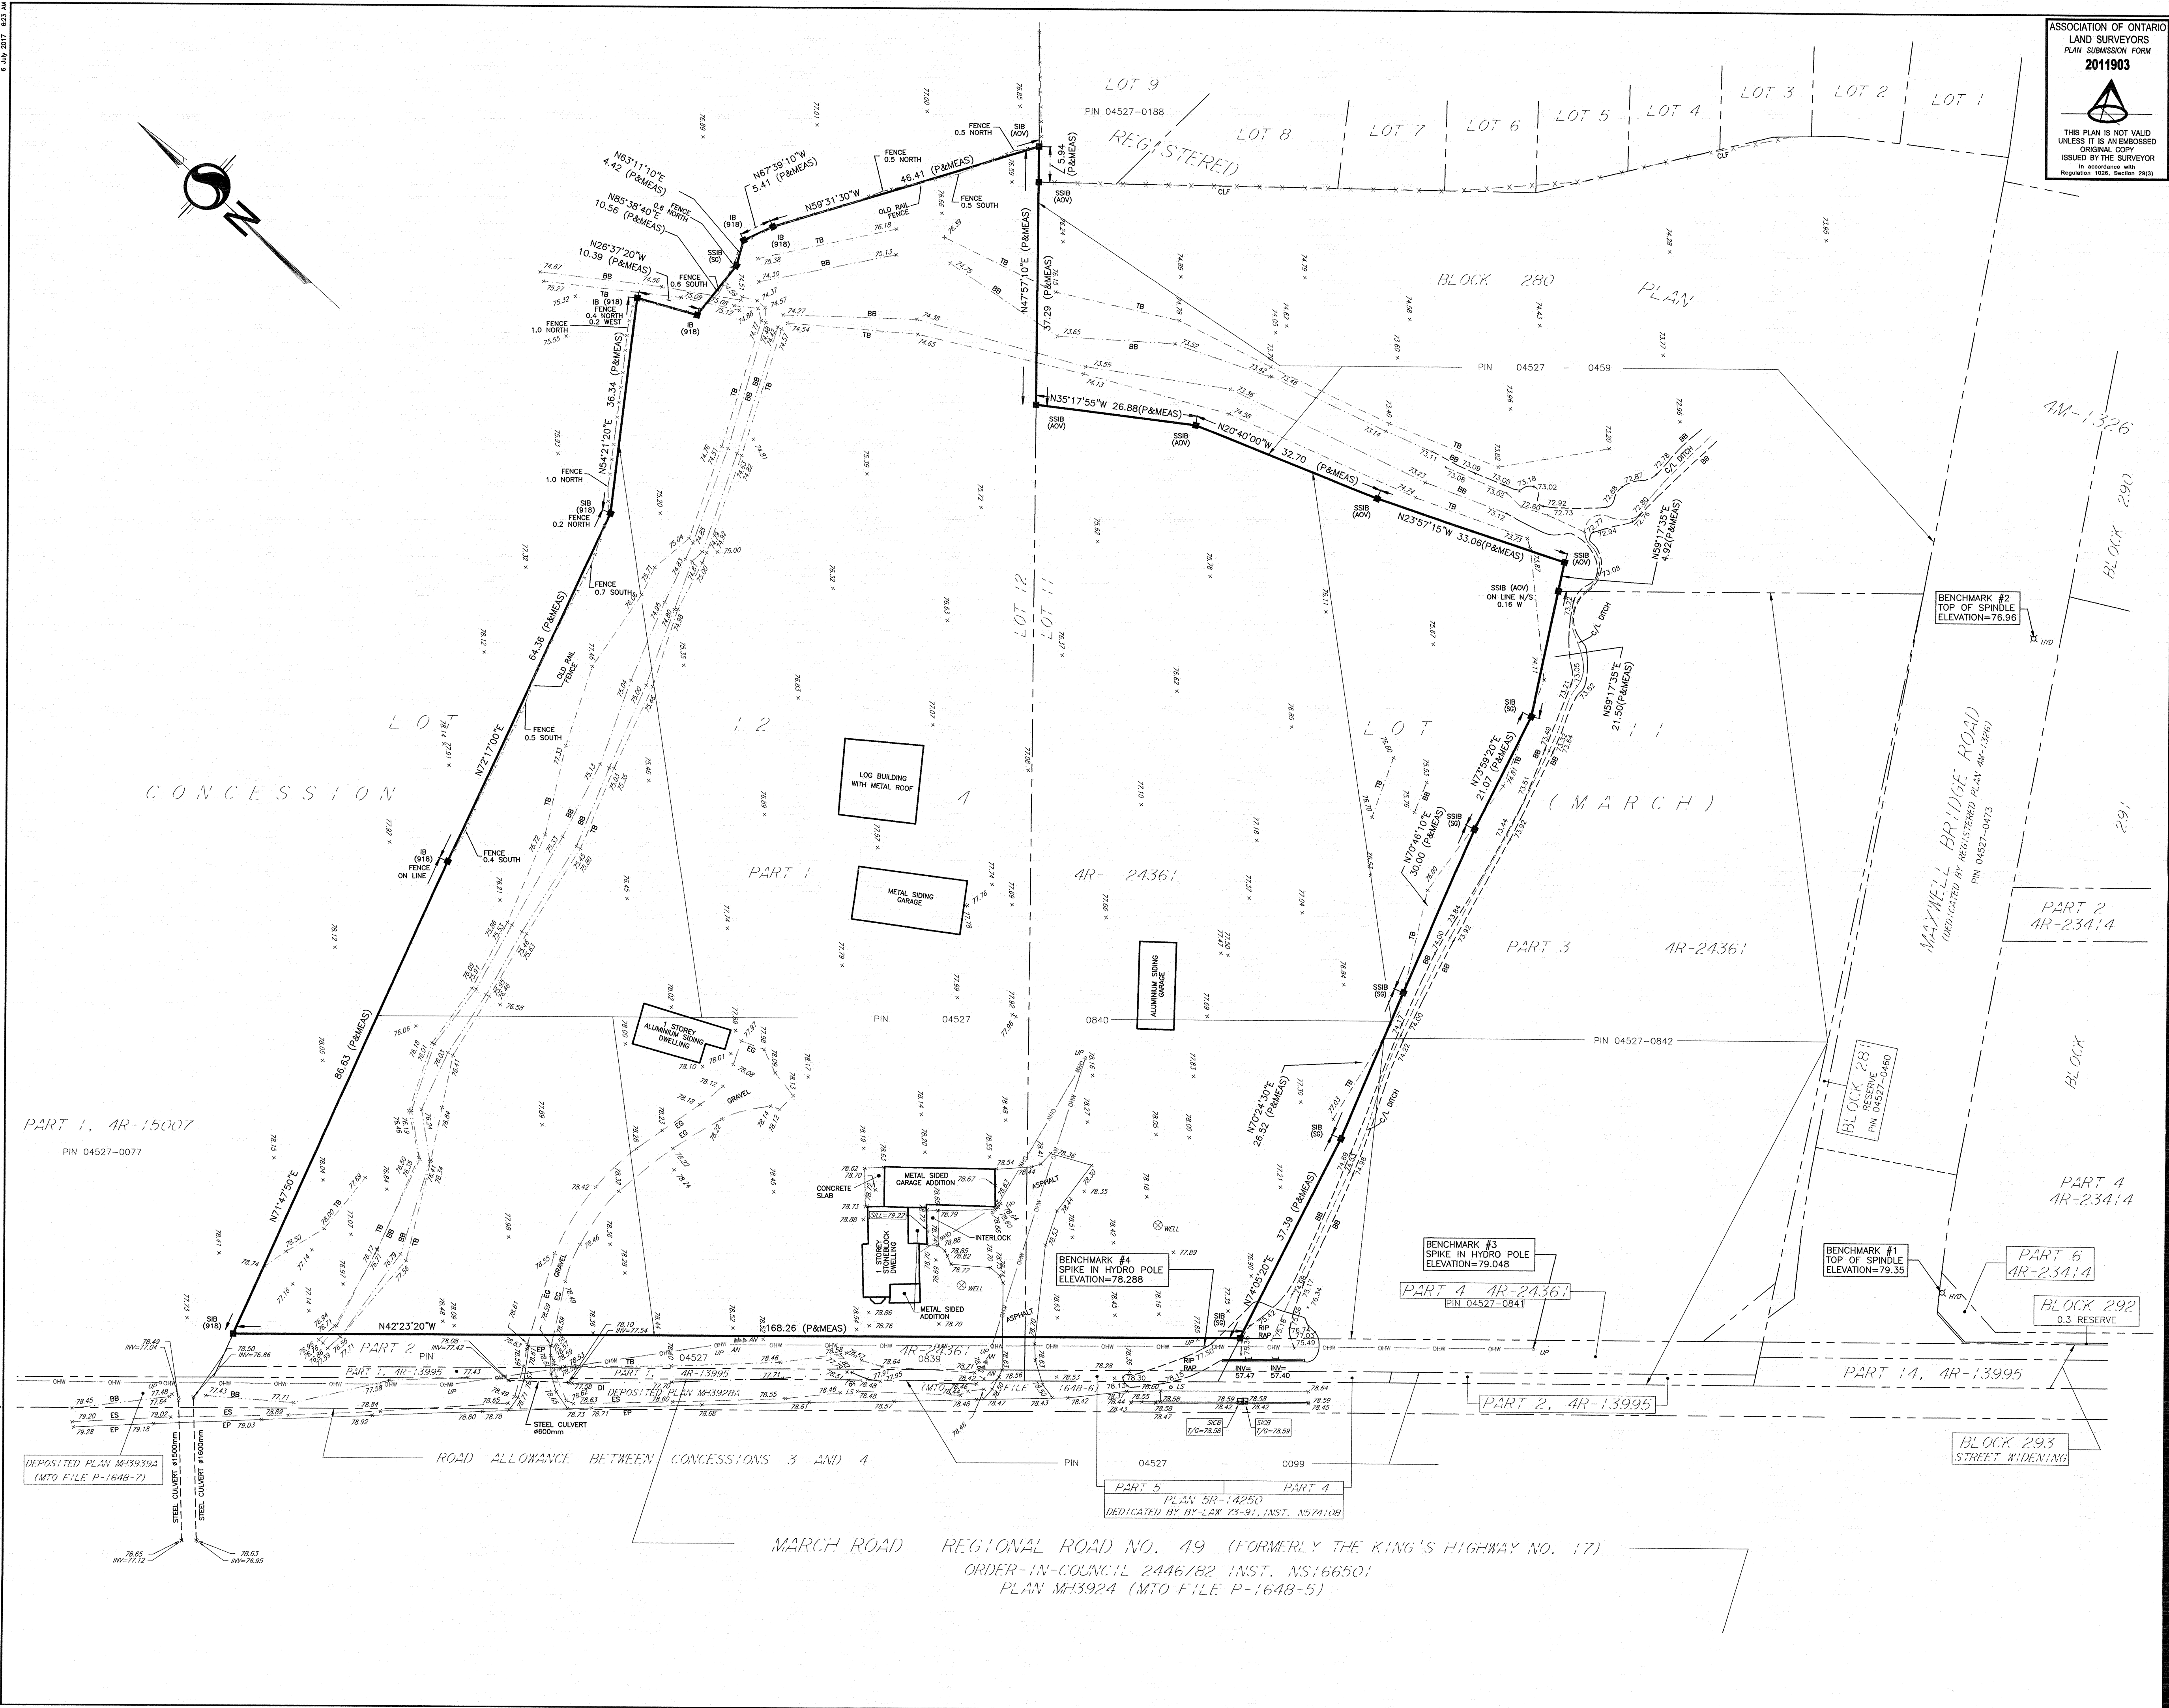

MARCH ROAD REGIONAL ROAD NO. 49 (FORMERLY THE KING'S HIGHWAY NO. 17)  
ORDER-IN-COUNCIL 2446/82 INST. NS166501  
PLAN M43924 (MTO FILE P-1648-5)