



4.	
3.	2020-06-16 ISSUED FOR COORDINATION
2.	2020-06-12 ISSUED FOR COORDINATION
1.	2020-06-12 ISSUED FOR COORDINATION
No.	Y / M / D REVISION

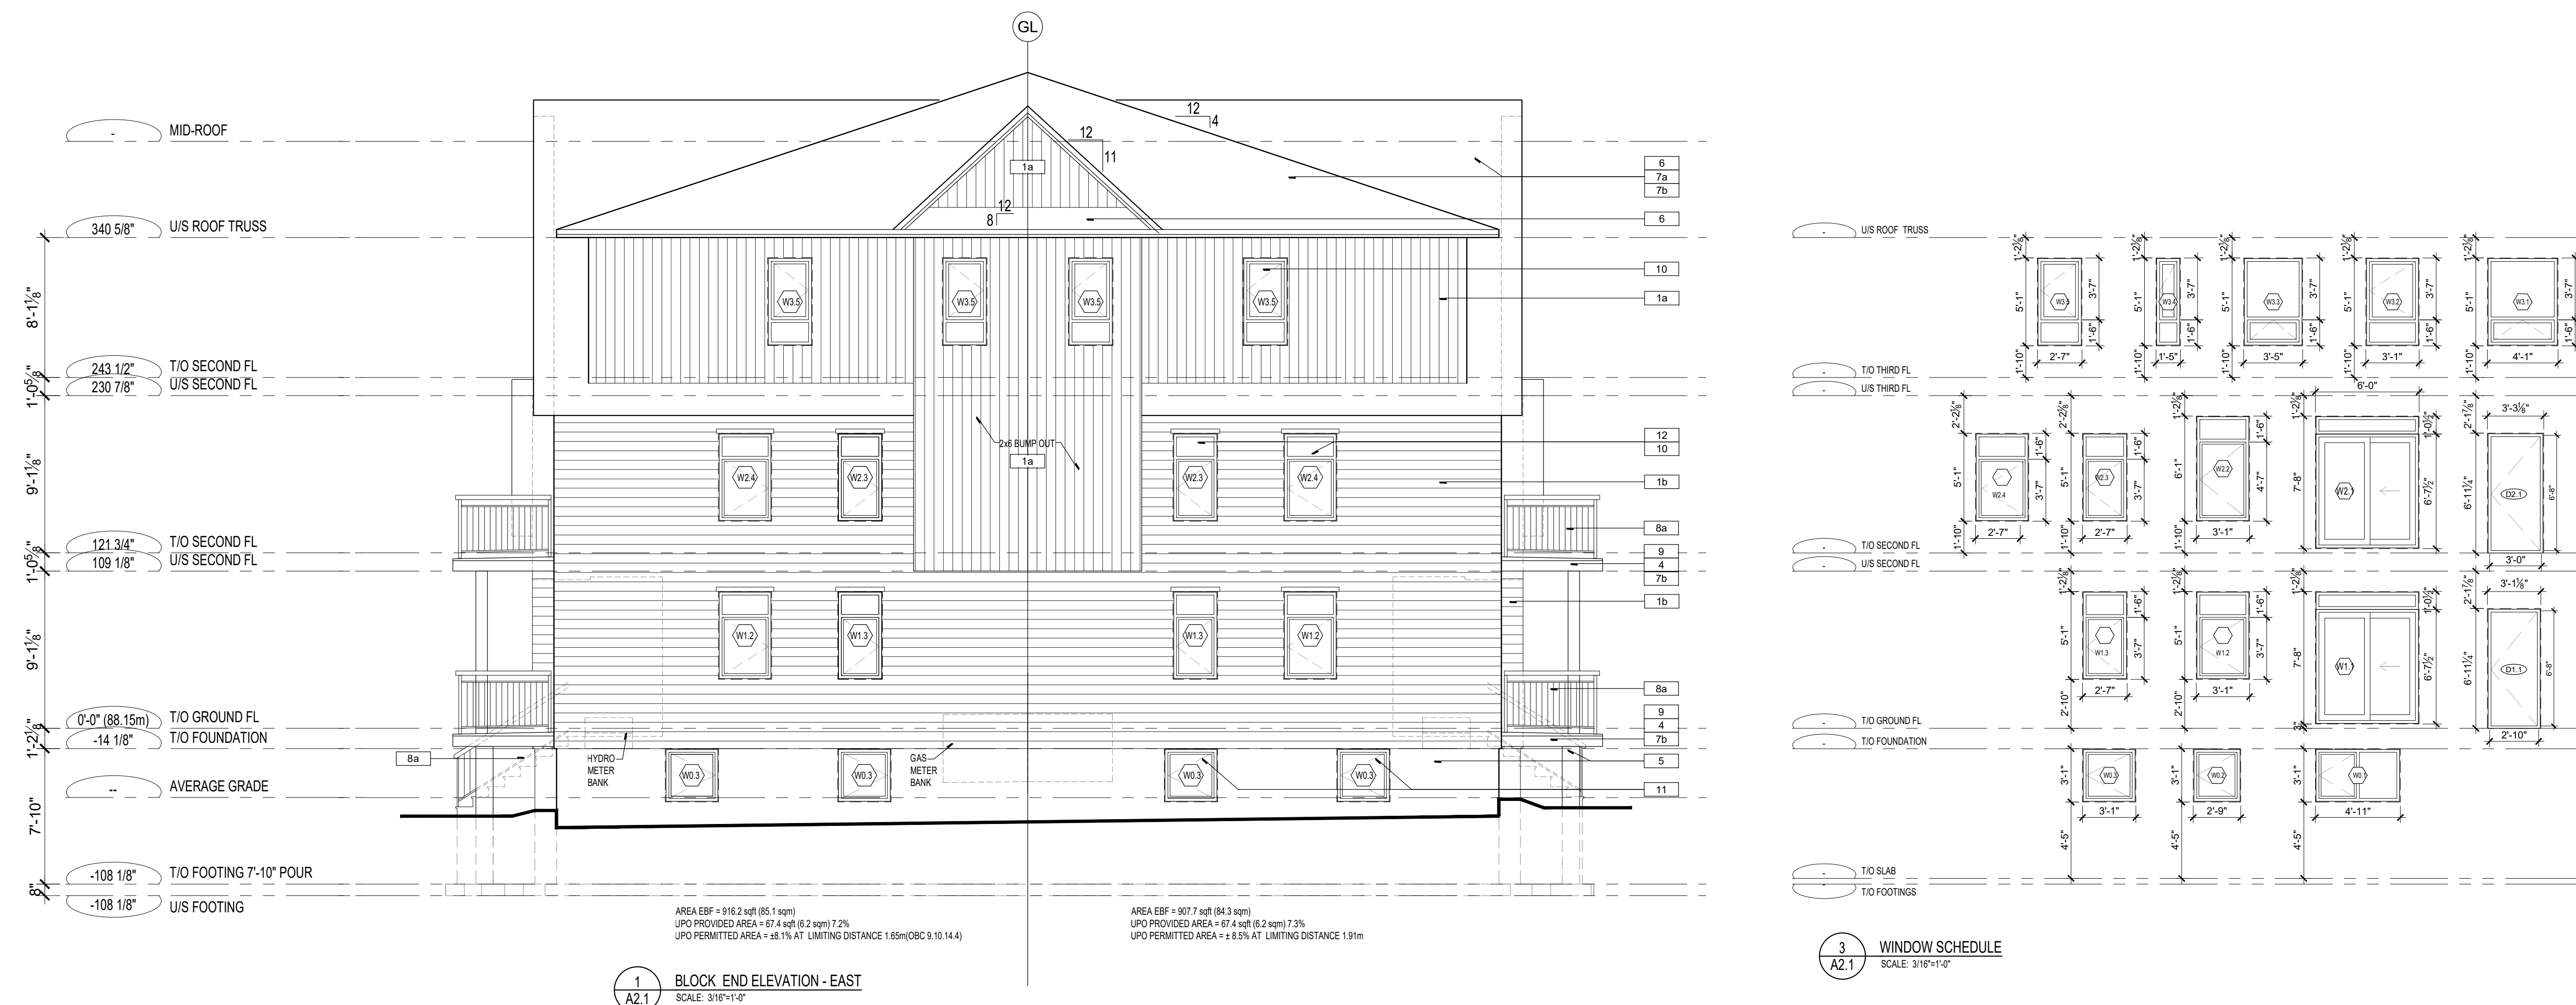

1
 A2.1
 BLOCK END ELEVATION - EAST
 SCALE: 3/16"=1'-0"

3
 A2.1
 WINDOW SCHEDULE
 SCALE: 3/16"=1'-0"

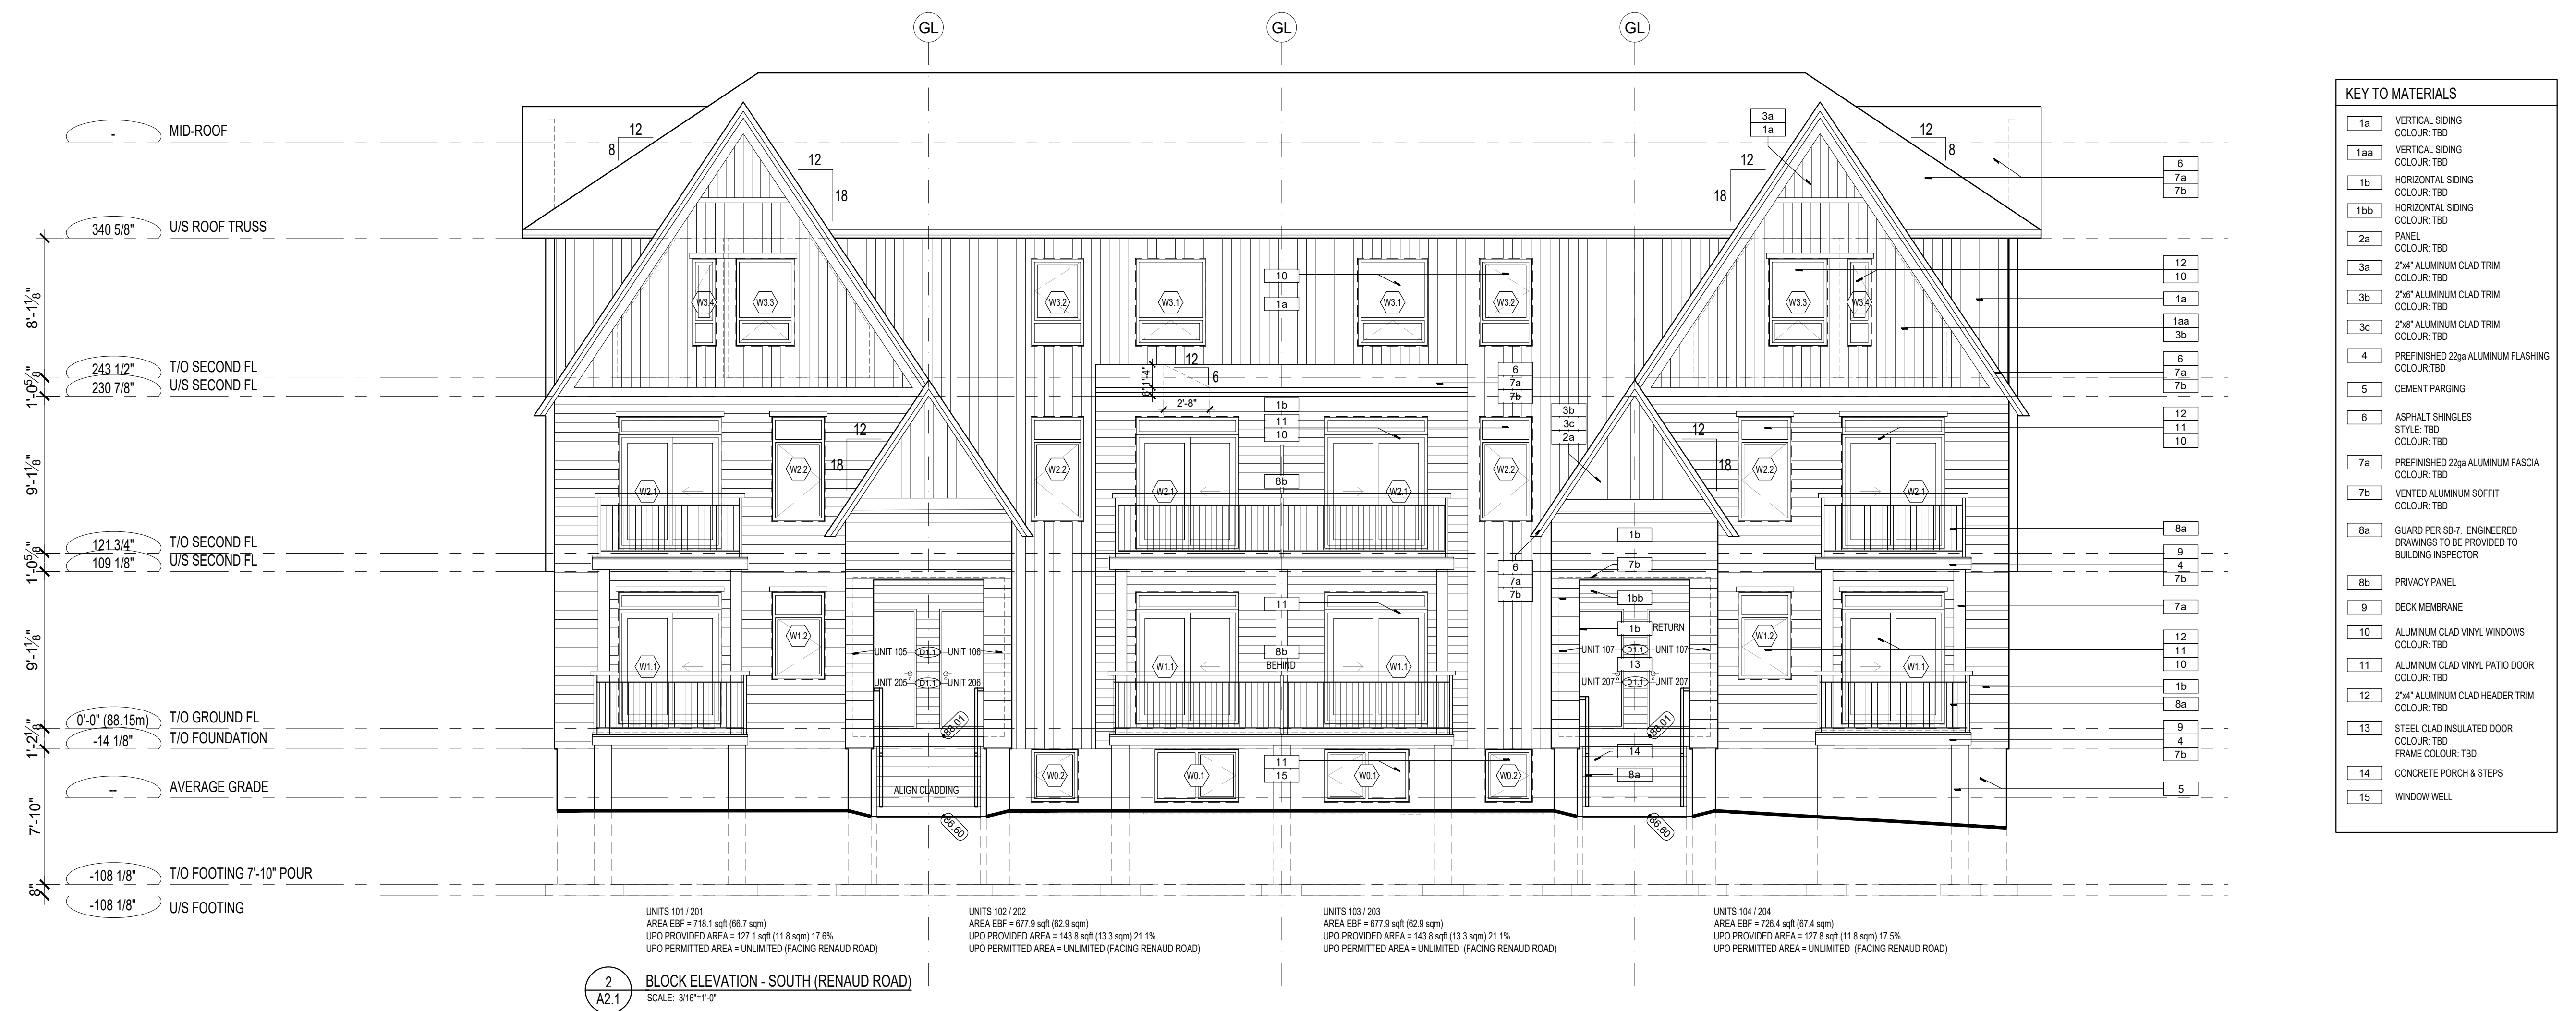

2
 A2.1
 BLOCK ELEVATION - SOUTH (RENAUD ROAD)
 SCALE: 3/16"=1'-0"

KEY TO MATERIALS

1a	VERTICAL SIDING COLOUR: TBD
1aa	VERTICAL SIDING COLOUR: TBD
1b	HORIZONTAL SIDING COLOUR: TBD
1bb	HORIZONTAL SIDING COLOUR: TBD
2a	PANEL COLOUR: TBD
3a	2"x4" ALUMINUM CLAD TRIM COLOUR: TBD
3b	2"x6" ALUMINUM CLAD TRIM COLOUR: TBD
3c	2"x8" ALUMINUM CLAD TRIM COLOUR: TBD
4	PREFINISHED 22ga ALUMINUM FLASHING COLOUR: TBD
5	CEMENT PARGING
6	ASPHALT SHINGLES STYLE: TBD COLOUR: TBD
7a	PREFINISHED 22ga ALUMINUM FASCIA COLOUR: TBD
7b	VENTED ALUMINUM SOFFIT COLOUR: TBD
8a	GUARD PER SB-7, ENGINEERED DRAWINGS TO BE PROVIDED TO BUILDING INSPECTOR
8b	PRIVACY PANEL
9	DECK MEMBRANE
10	ALUMINUM CLAD VINYL WINDOWS COLOUR: TBD
11	ALUMINUM CLAD VINYL PATIO DOOR COLOUR: TBD
12	2"x4" ALUMINUM CLAD HEADER TRIM COLOUR: TBD
13	STEEL CLAD INSULATED DOOR COLOUR: TBD FRAME COLOUR: TBD
14	CONCRETE PORCH & STEPS
15	WINDOW WELL

It is the responsibility of the appropriate contractor to check & verify all dimensions on site and report all errors &/or omissions to the architect. All contractors must comply with all pertinent codes & by-laws, & use proprietary products as directed by the manufacturer. Do not scale drawings. Copyright reserved.

Trailsedge Stacked Towns
 6173 Renaud Road, Ottawa, K1W 0K9

**ELEVATIONS
 EAST & SOUTH**

Drawn By: **MP** Date: **Oct. 2019**
 Project No: **1908** Scale: **3/16" = 1'-0"**

A2.1

4.	
3.	
2.	2020-06-16 ISSUED FOR COORDINATION
1.	2020-06-12 ISSUED FOR COORDINATION
No.	Y / M / D REVISION

