

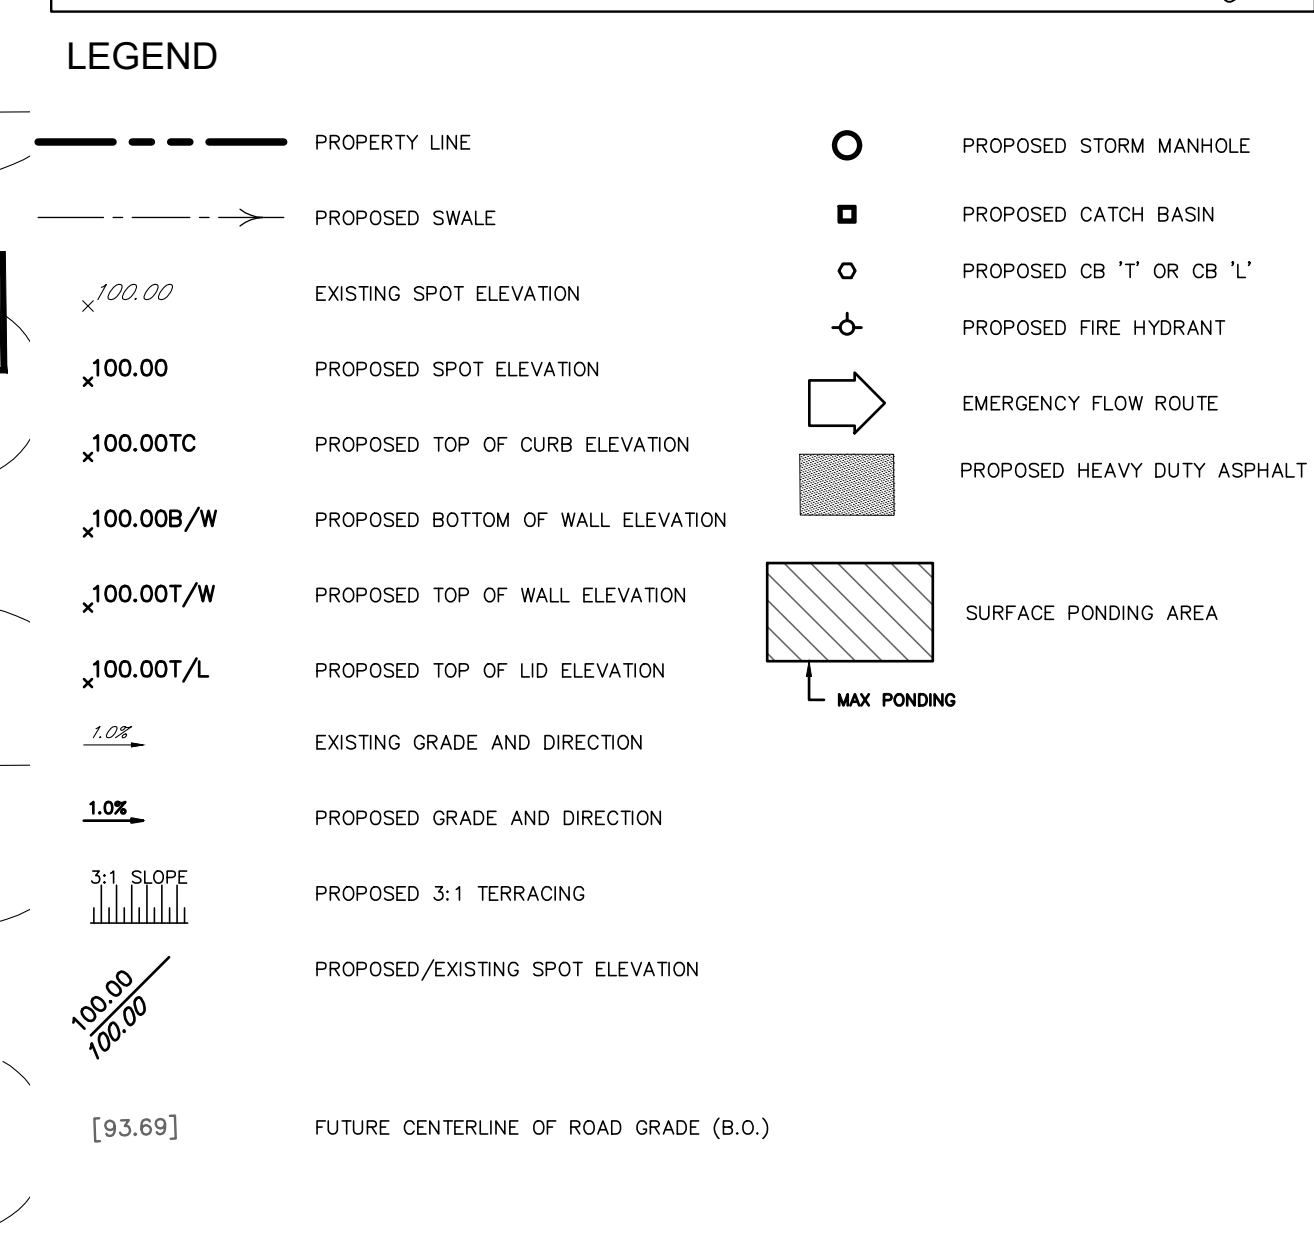


CAMBRIAN ROAD

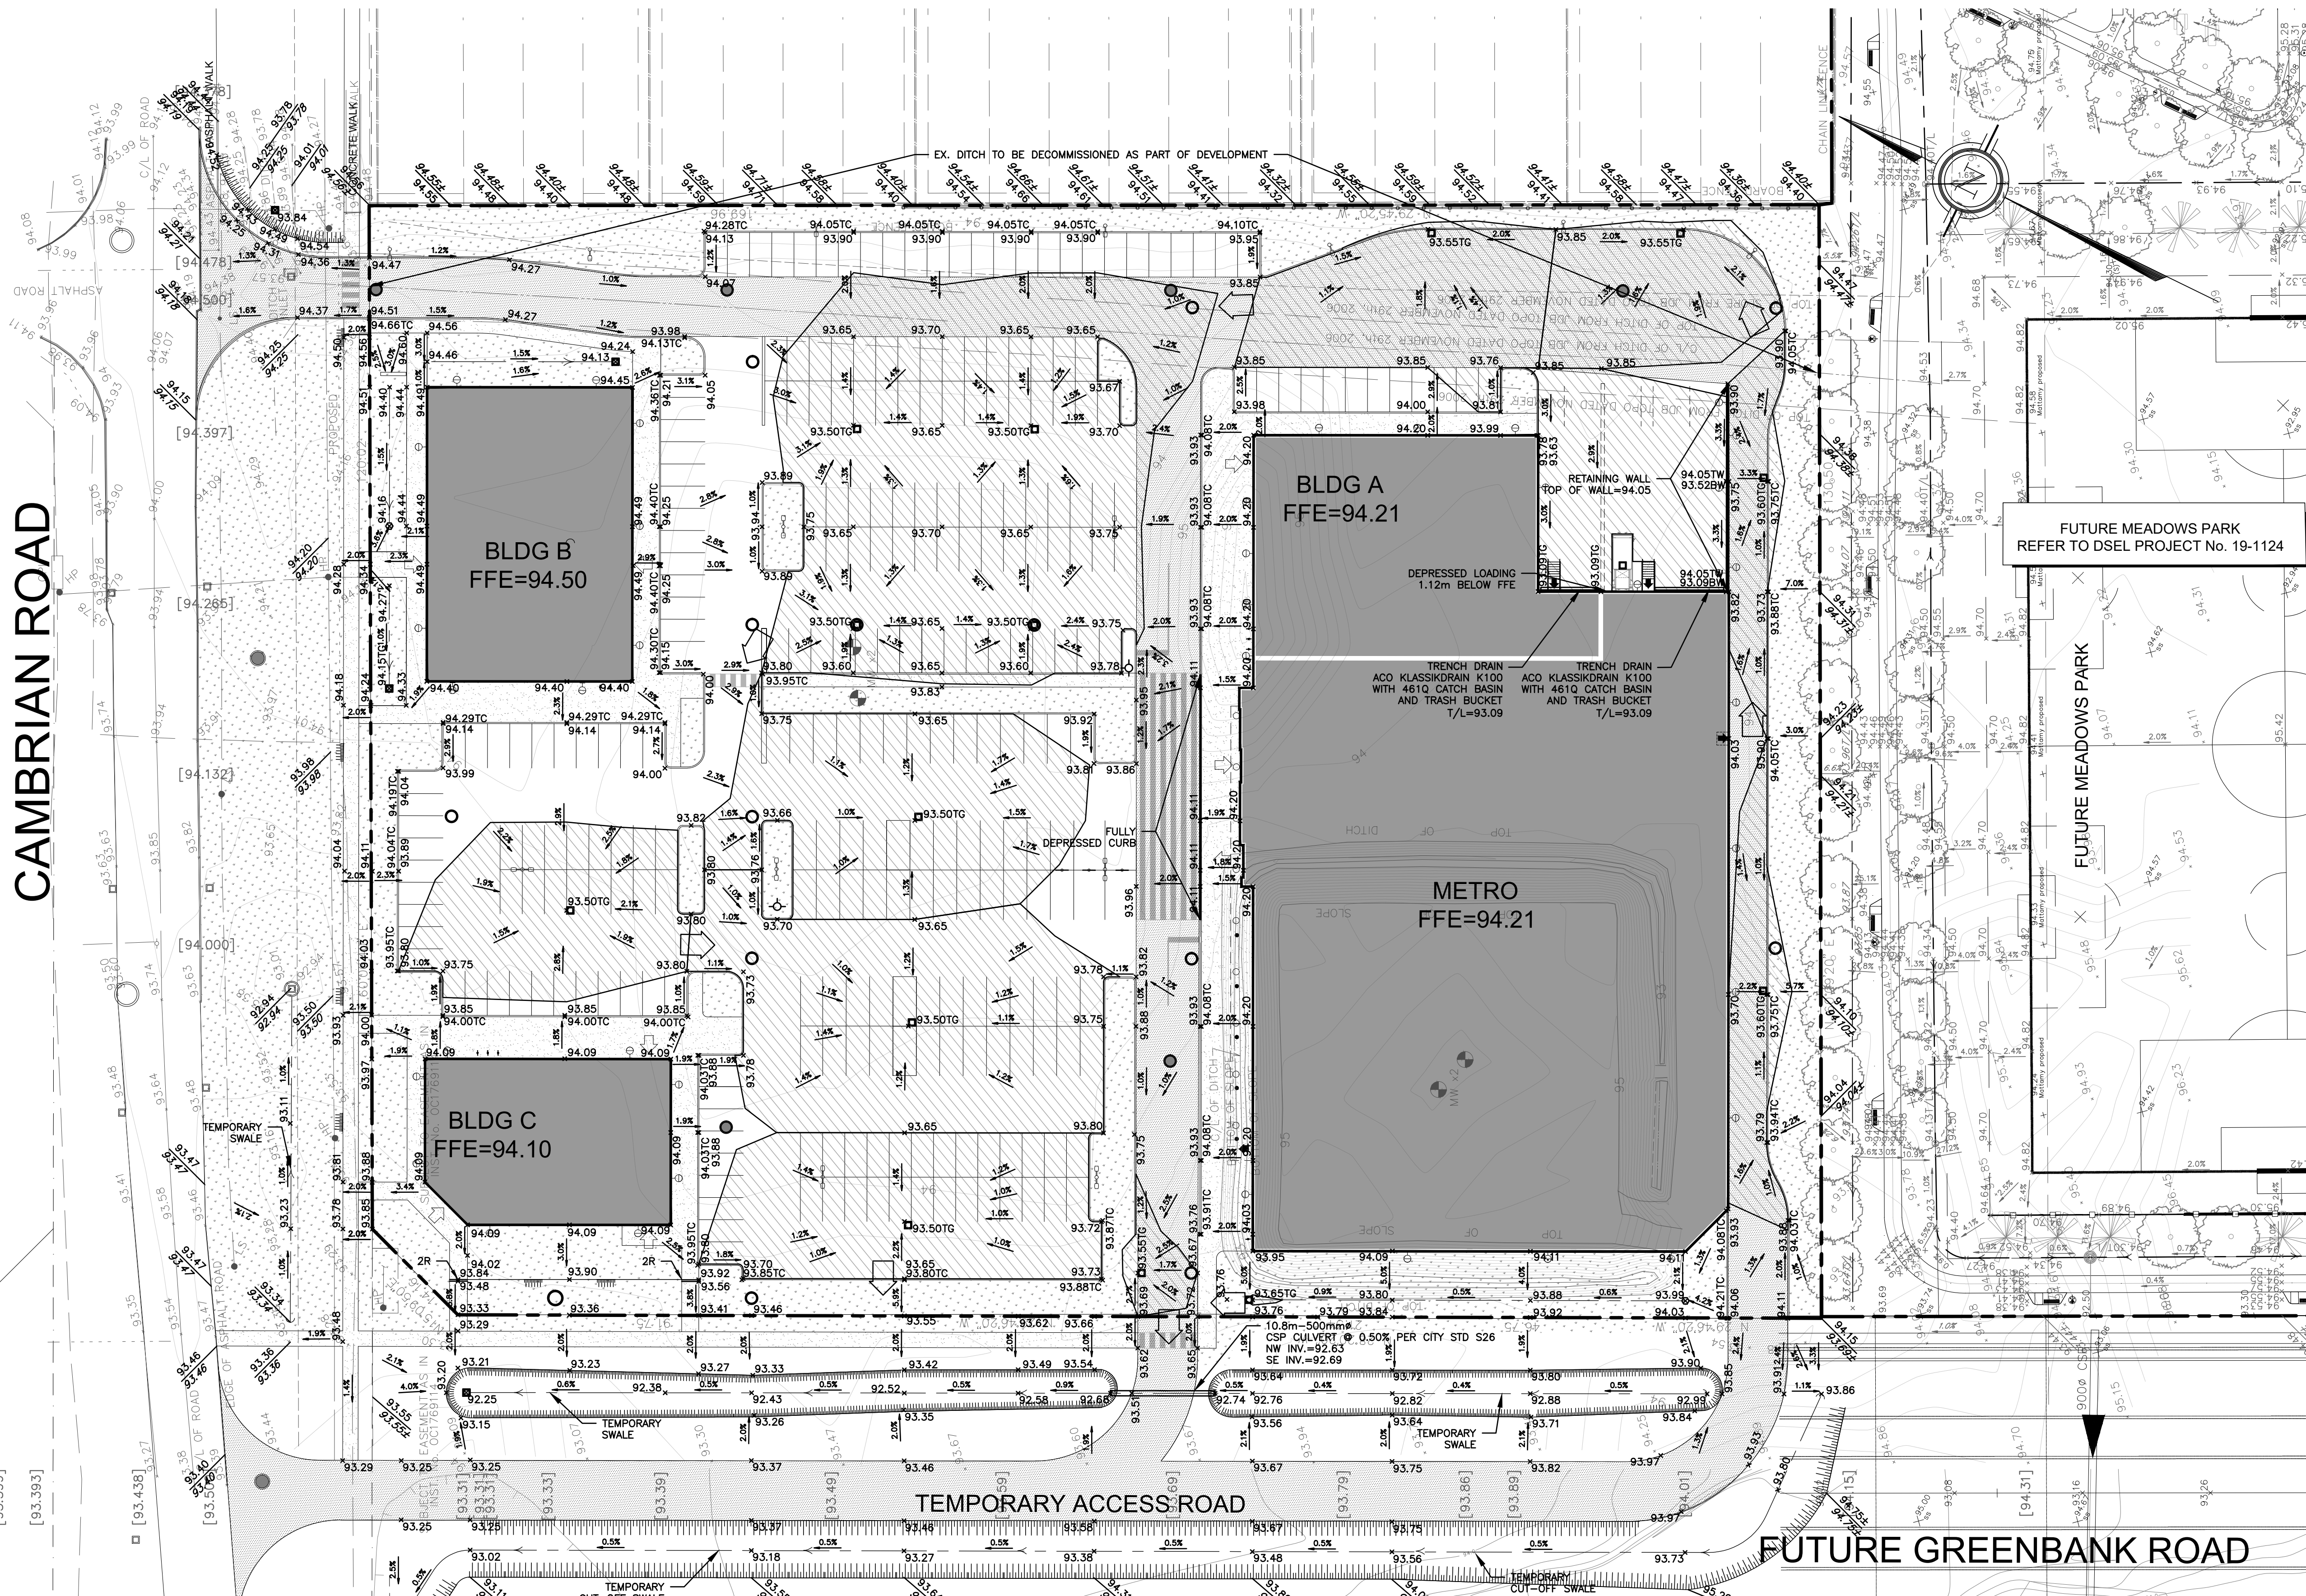

TOPOGRAPHIC INFORMATION
SITE PLAN INFORMATION
GEOTECHNICAL STUDY
SITE SERVICING AND STORMWATER MANAGEMENT STUDY
BENCH MARK

Table with 3 columns: No., BY, DESCRIPTION. Contains revision history for the project.

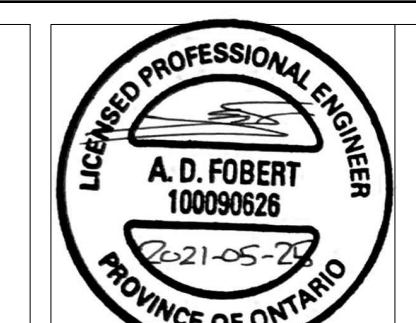

PROJECT No19-1135
GRADING PLAN
3831 CAMBRIAN ROAD
METRO CANADA LTD
25 Vickers Road Building A
Etobicoke, Ontario, M9B 1C1
DSEL
120 Iber Road Unit 103
Stittsville, Ontario, K2S 1E9
Tel. (613) 836-0856
Fax. (613) 836-7183
www.DSEL.ca

- SITE GRADING NOTES
GENERAL NOTES
1. ALL WORKS AND MATERIALS SHALL CONFORM TO THE LATEST REVISION OF THE STANDARDS AND SPECIFICATIONS FOR THE CITY OF OTTAWA, ONTARIO PROVINCIAL STANDARD DRAWINGS (OPSD) AND SPECIFICATIONS (OPSS), WHERE APPLICABLE. LOCAL UTILITY STANDARDS AND MINISTRY OF TRANSPORTATION STANDARDS WILL APPLY WHERE REQUIRED.