


**APPROVED**  
By Sean Moore at 9:36 am, Oct 20, 2021

*SM*

**SEAN MOORE**  
(A) MANAGER, SOUTH BRANCH  
PLANNING, INFRASTRUCTURE & ECONOMIC  
DEVELOPMENT DEPARTMENT, CITY OF OTTAWA

**LEGEND:**

10 AREA IDENTIFICATION  
0.18|48.6 POPULATION  
AREA IN HECTARES

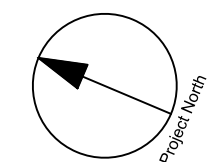


CLIENT  
**GLENVIEW HOMES**  
190 O'Connor St., 11th floor, Ottawa, ON  
613-748-3700

**COPYRIGHT**  
This drawing has been prepared solely for the intended use, thus any reproduction or distribution for any purpose other than authorized by IBI Group is forbidden. When dimensions shall have precedence over scaled dimensions. Contractors shall verify and be responsible for all dimensions and conditions on the job, and IBI Group shall be informed of any variations from the dimensions and conditions shown on the drawing. Shop drawings shall be submitted to IBI Group for general concurrence before proceeding with fabrication.

IBI Group Professional Services (Canada) Inc.  
is a member of the IBI Group of companies.



**ISSUES**

No.	DESCRIPTION	DATE
1	SUBMITTED FOR ZBA AND SPA	2020-09-11
2	REVISED PER CITY COMMENTS	2020-12-04
3	REVISED PER CITY COMMENTS	2021-01-25
4	UPDATED CMB	2021-01-28
5	REMOVED TWSI	2021-10-06

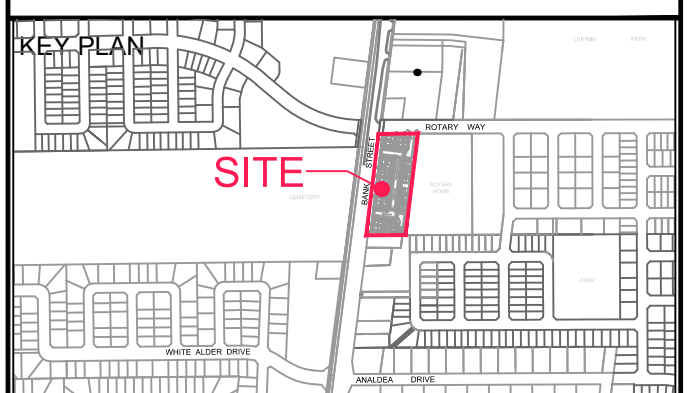

**CONSULTANTS**

Project Coordinator  
Terrain Development Consulting  
Architect:  
M. David Blakely Architects Inc.  
Landscape:  
James B. Lennox & Assoc. Inc.  
Surveyor:  
J.D. Barnes Ltd.  
Geotech:  
Golder Associates Ltd.  
OWNER:  
Glenview Homes  
190 O'Connor St., 11th Floor  
Ottawa, ON K2P 1T6  
613-748-3700

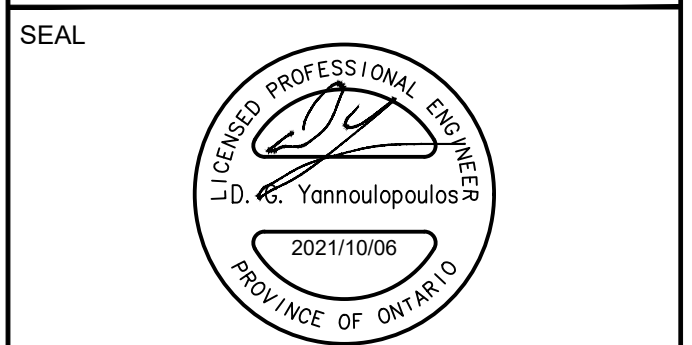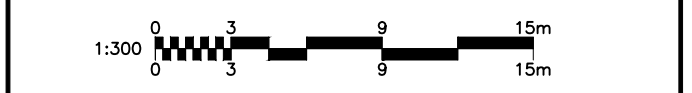

**IBI GROUP**  
Suite 400 - 333 Preston Street  
Ottawa ON K1S 5N4 Canada  
Tel: 613 225 1311 / 613 241 3300 Fax: 613 225 9868  
ibigroup.com


**PROJECT**  
4639 BANK STREET  
4639 Bank Street

**PROJECT NO:**  
125600

**DRAWN BY:** D.D./E.H. **CHECKED BY:** R.M.  
**PROJECT MGR:** D.Y. **APPROVED BY:** D.Y.

**SHEET TITLE**  
SANITARY DRAINAGE AREA PLAN

**SHEET NUMBER** C-400 **ISSUE** 5

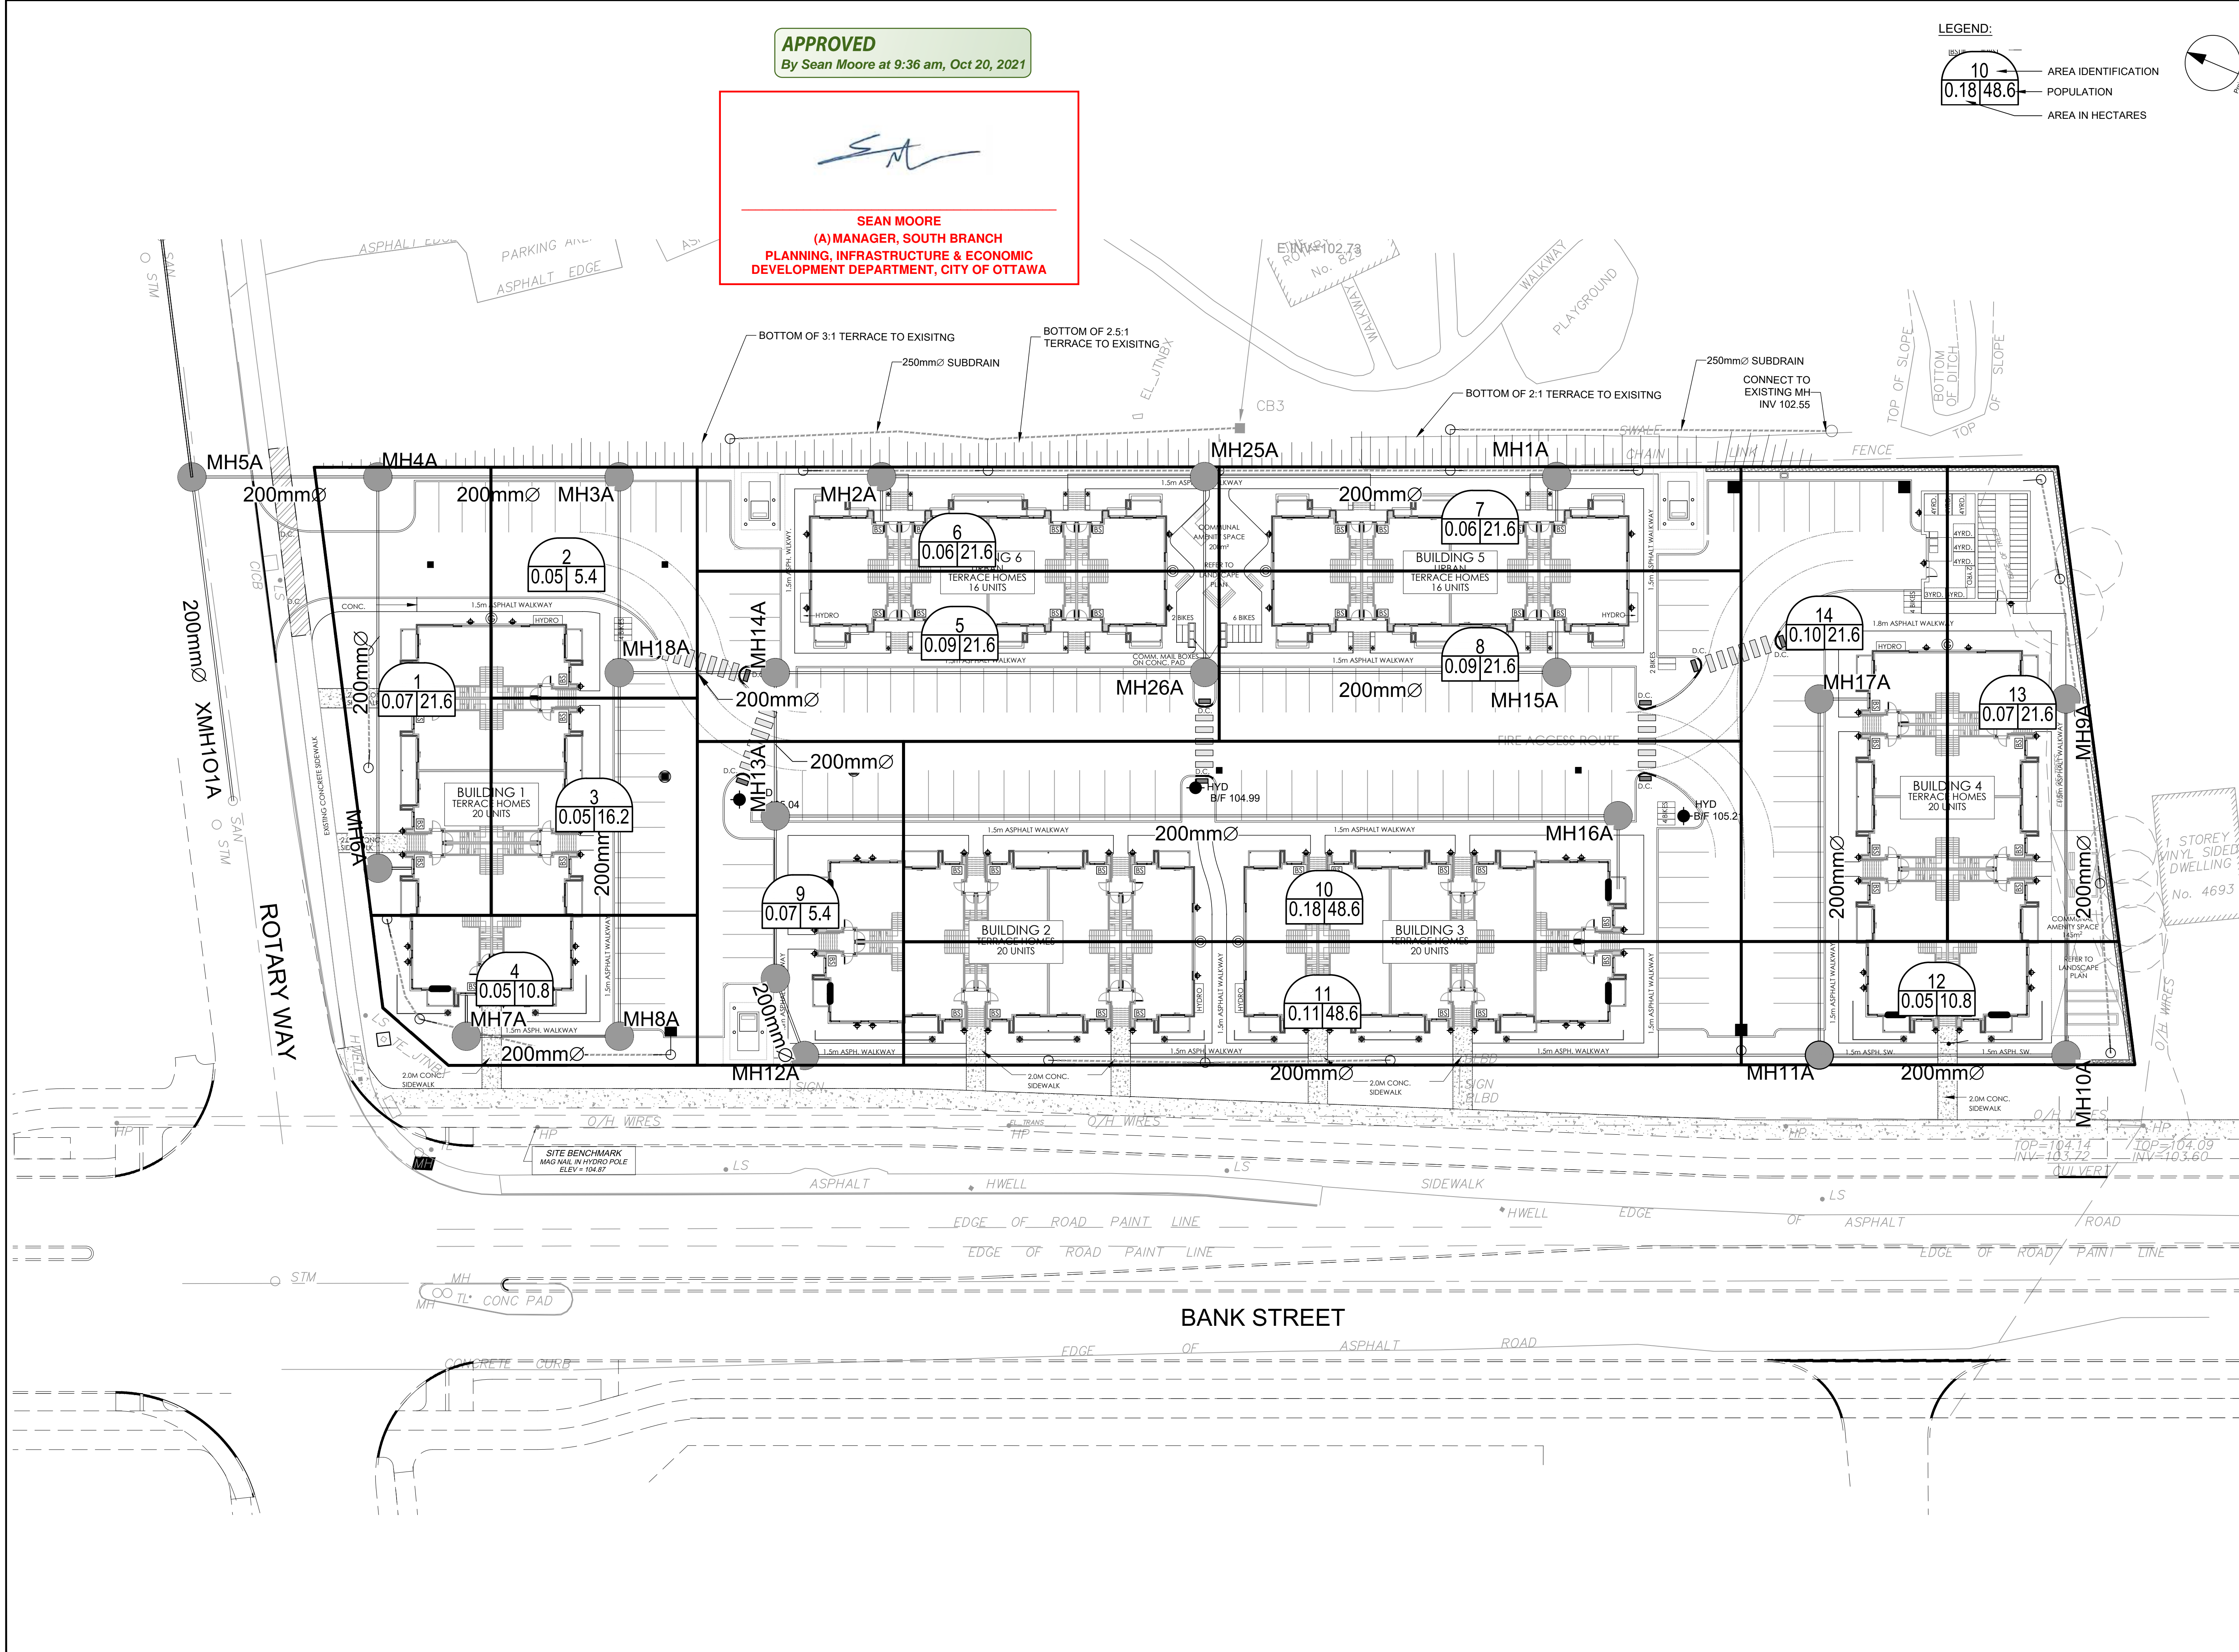

CITY FILE No. D07-12-20-0115  
Last Saved: January 19, 2021, by: dstore. Printed: Wednesday, October 6, 2021 10:12:50 AM by: Eric Henne