

SANITARY MANHOLE TABLE with columns: MANHOLE ID, SIZE(mm), T/G ELEV (m), INVERT (m), PIPE DIAMETER (mm). Lists manholes 3, 5, 7, 9, 11, 13, 15, 17, 19, 21, 23, 25, 27, 29.

STORM MANHOLE TABLE with columns: MANHOLE ID, SIZE(mm), T/G ELEV (m), INVERT (m), PIPE DIAMETER (mm), I.C.D. Lists manholes 2, 4, 6, 8, 10, 12, 14, 16, 18, 20, 22, 24, 28, 30.

REAR YARD CATCHBASIN TABLE with columns: RYCB No., TIG ELEVATION, INVERT, I.C.D. Lists catchbasins LCB1 through LCB8.

SEWER CROSSING TABLE with columns: LOCATION, ELEVATIONS, CLEARANCE. Lists crossings C1 through C22.

CATCHBASIN TABLE with columns: CB ID, TIG ELEVATION, INVERT, I.C.D. Lists catchbasins CB1 through CB12.

WATERMAIN TABLE with columns: Station, FIG ELEVATION, TOP OF WATERMAIN, DESCRIPTION. Lists watermain stations 2+000.00 through 2+103.94.


WATERMAIN TABLE with columns: Station, FIG ELEVATION, TOP OF WATERMAIN, DESCRIPTION. Lists watermain stations 3+000.00 through 3+063.74.

WATERMAIN TABLE with columns: Station, FIG ELEVATION, TOP OF WATERMAIN, DESCRIPTION. Lists watermain stations 4+000.00 through 4+047.56.

WATERMAIN TABLE with columns: Station, FIG ELEVATION, TOP OF WATERMAIN, DESCRIPTION. Lists watermain stations 5+000.00 through 5+048.65.

WATERMAIN TABLE with columns: Station, FIG ELEVATION, TOP OF WATERMAIN, DESCRIPTION. Lists watermain stations 6+000.00 through 6+061.05.




NOTE: THE POSITION OF ALL POLE LINES, CONDUITS, WATERMANS, SEWERS AND OTHER UNDERGROUND AND OVERGROUND UTILITIES AND STRUCTURES IS NOT NECESSARILY SHOWN ON THE CONTRACT DRAWINGS... parkriver PROPERTIES


REVISION TABLE with columns: NO., REVISION, DATE, BY, NO., REVISION, DATE, BY. Lists 12 revisions from JUL 15 2022 to AUG 31 2023.

SCALE 1:250. Legend for manholes, watermain, catchbasin, and other symbols. Includes a graphical scale bar from 0 to 10 meters.

FOR REVIEW ONLY. Logos for L.R. WILSON and M.A. BISSETT, PROFESSIONAL ENGINEERS, PROVINCE OF ONTARIO.

CITY OF OTTAWA. Servicing Plan for Dominion Village - 200 Barbeau Street. Includes contact information for NOVATECH.

GENERAL NOTES (1-12), SEWER NOTES (1-8), WATERMAIN NOTES (1-5). Includes specifications for materials, installation, and testing.

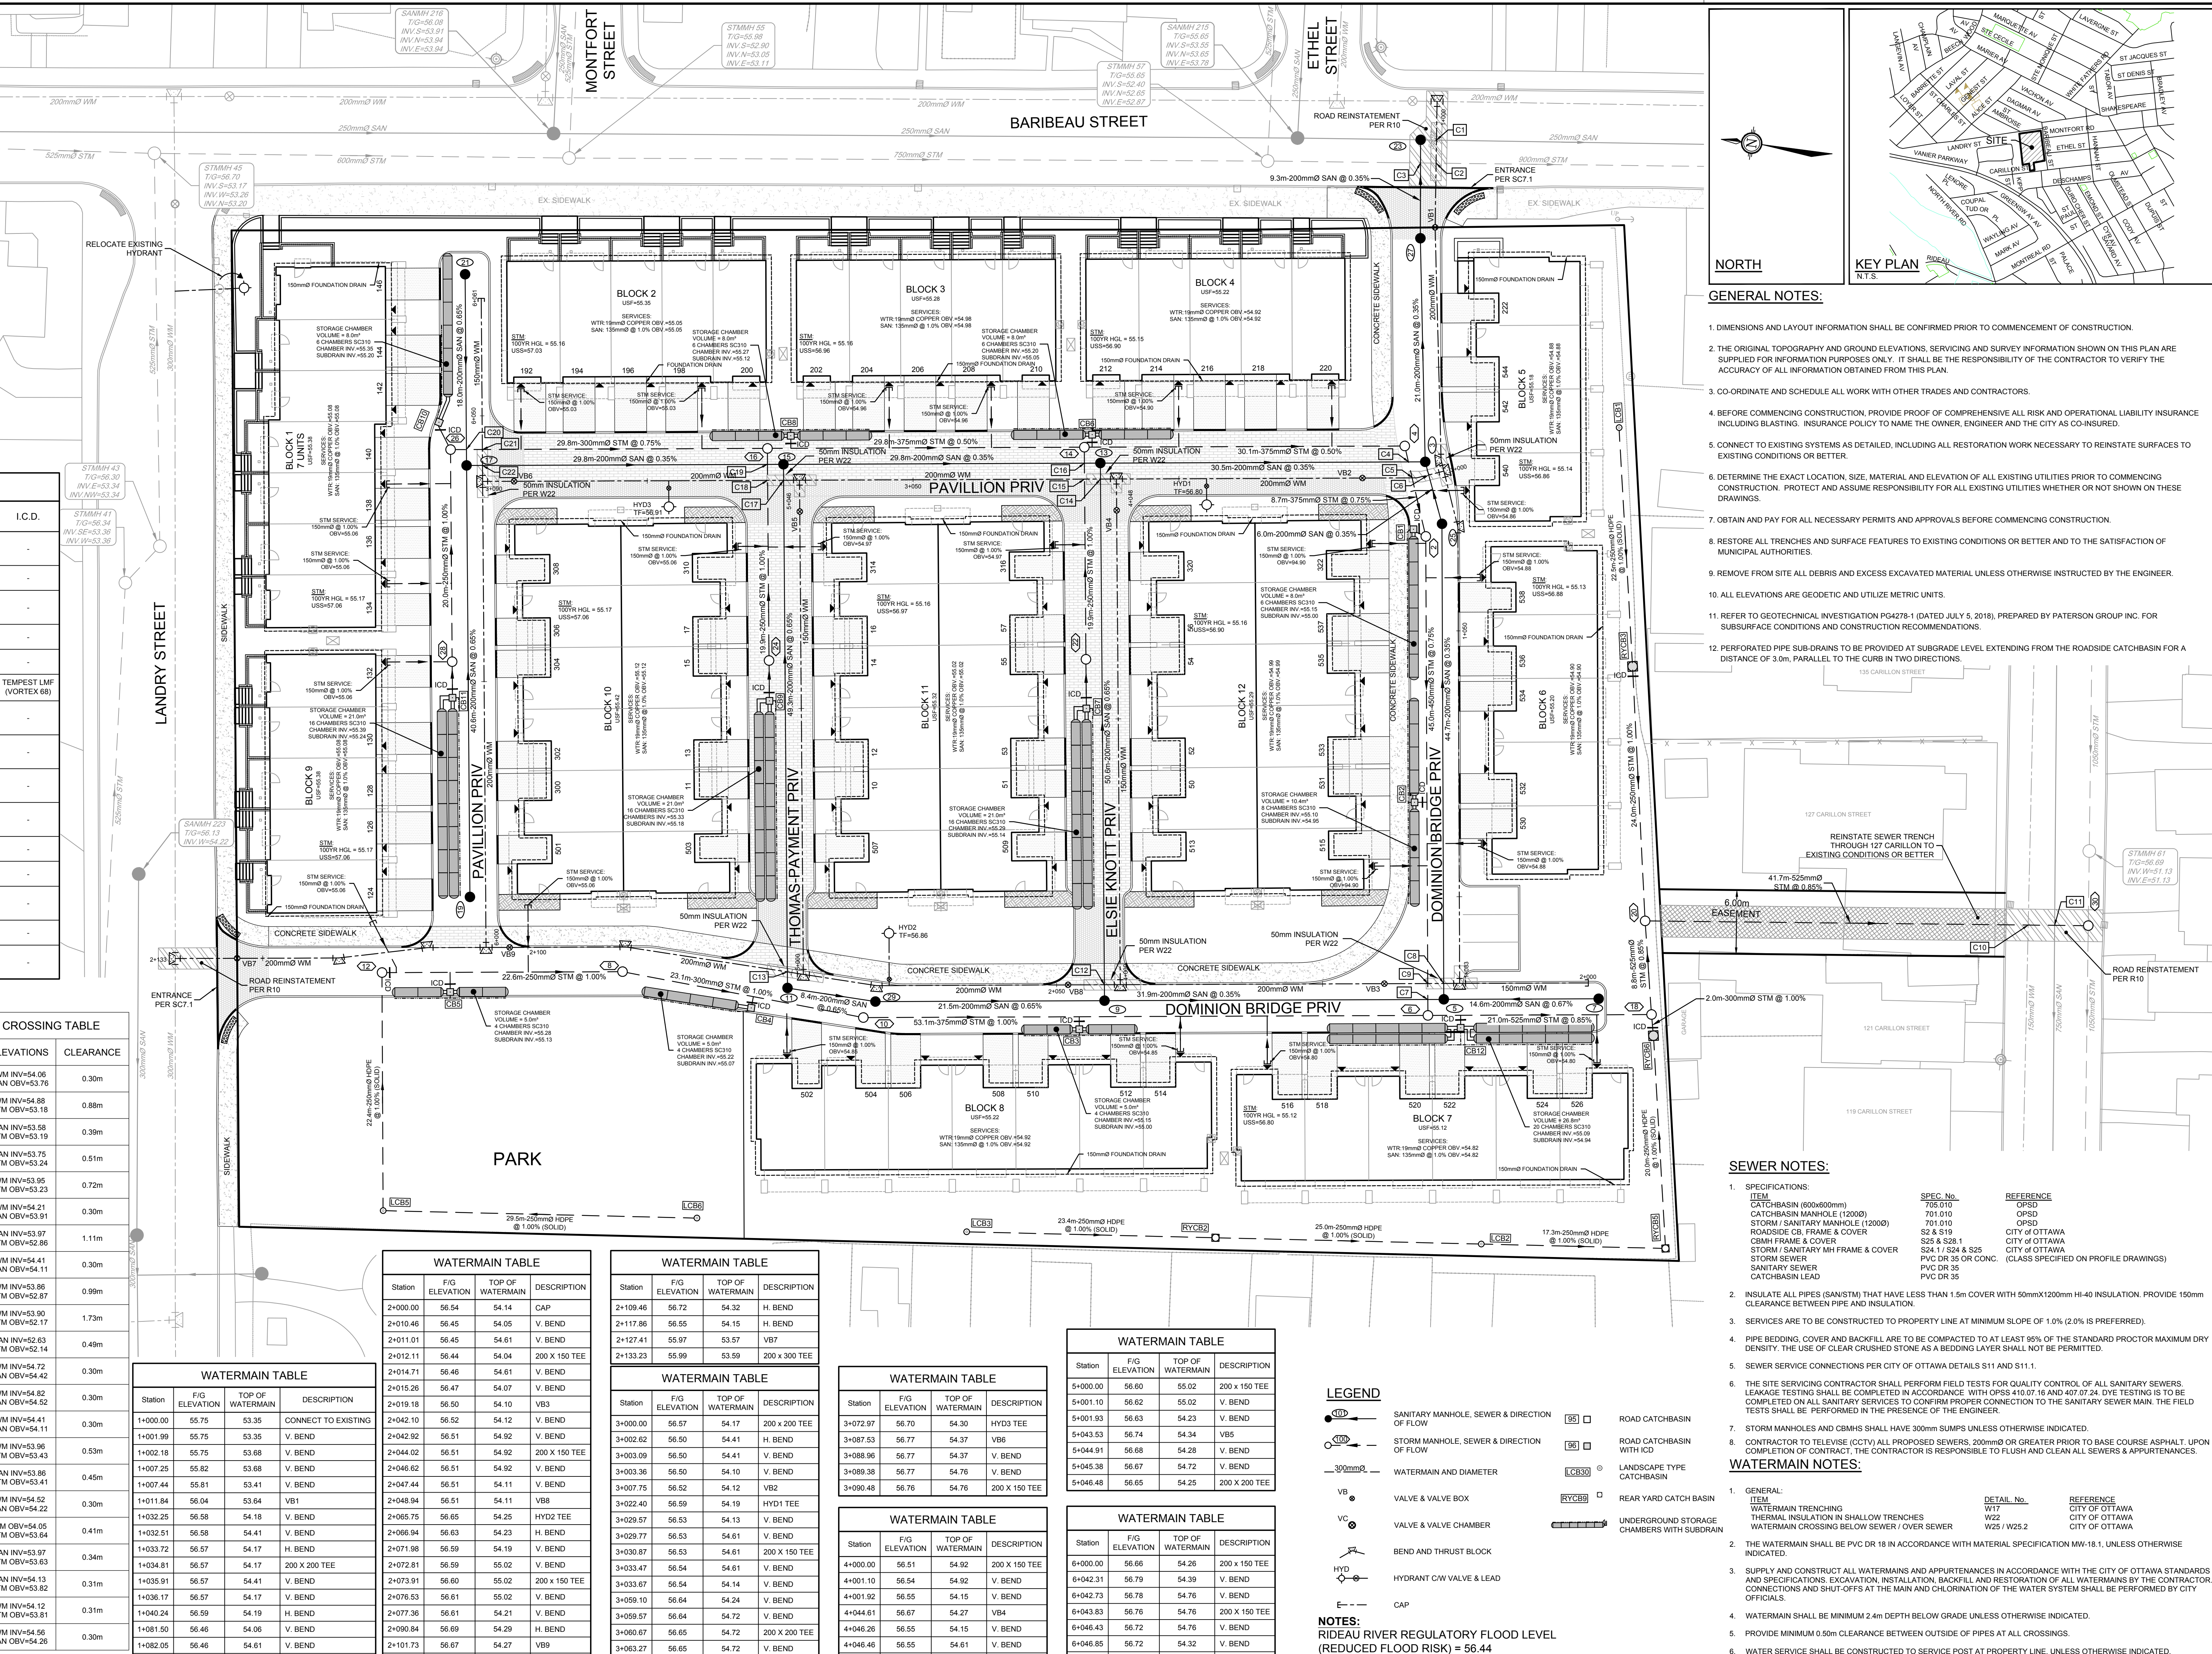

REVISION TABLE with columns: NO., REVISION, DATE, BY. Lists 12 revisions from JUL 15 2022 to AUG 31 2023.