


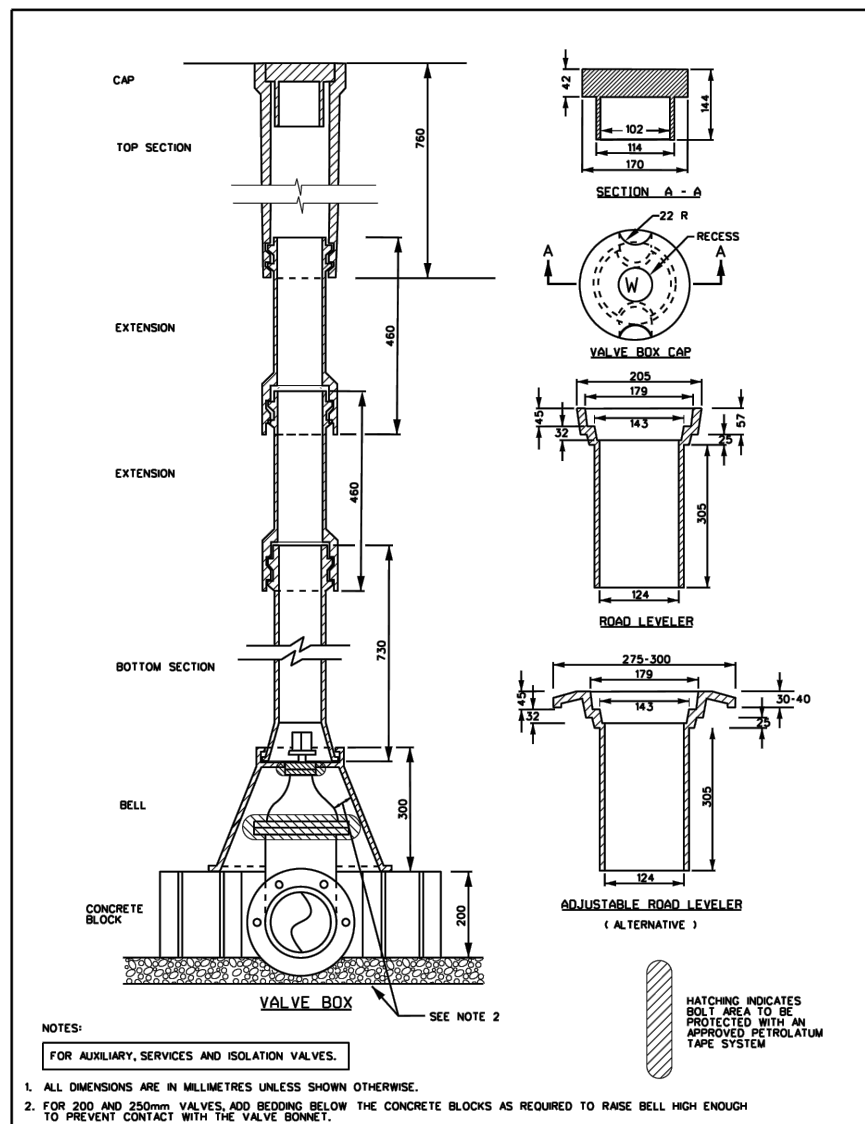
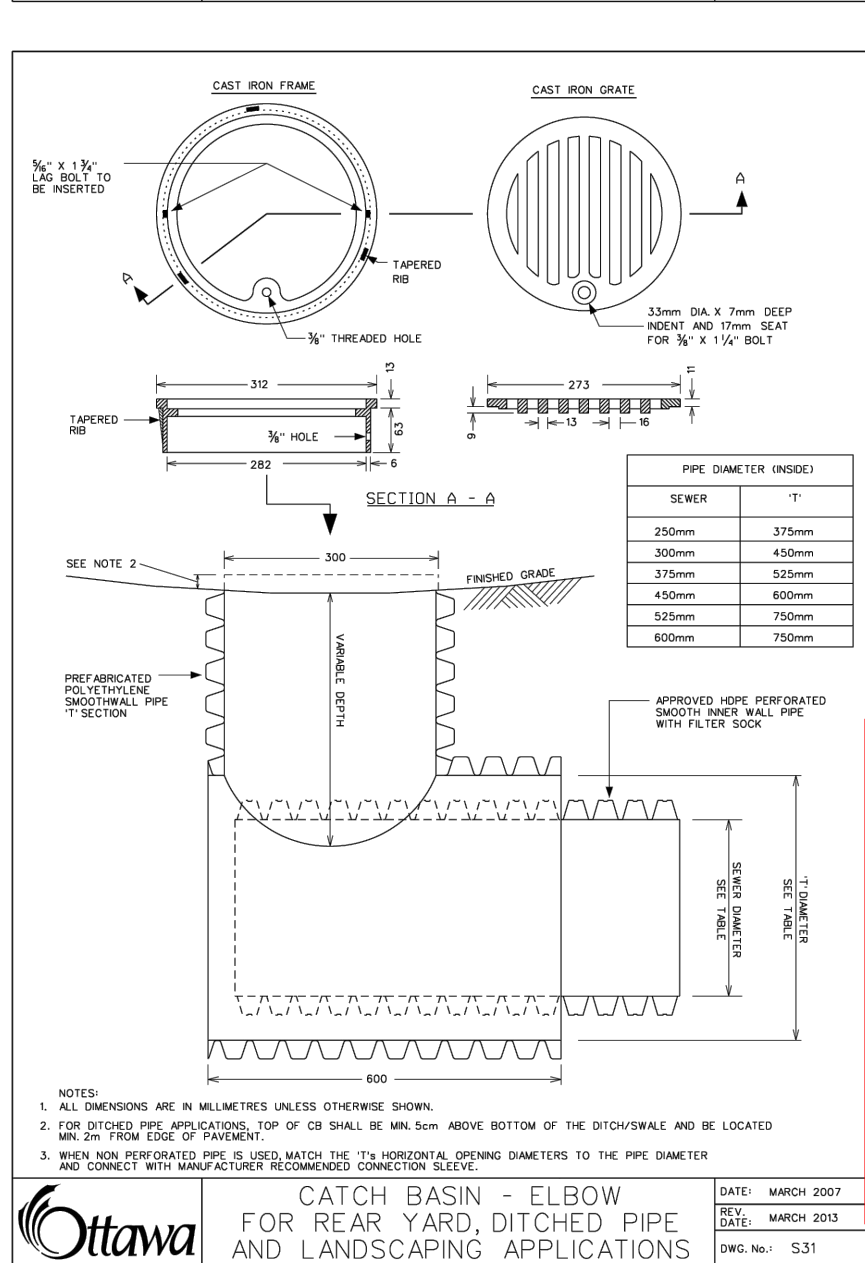
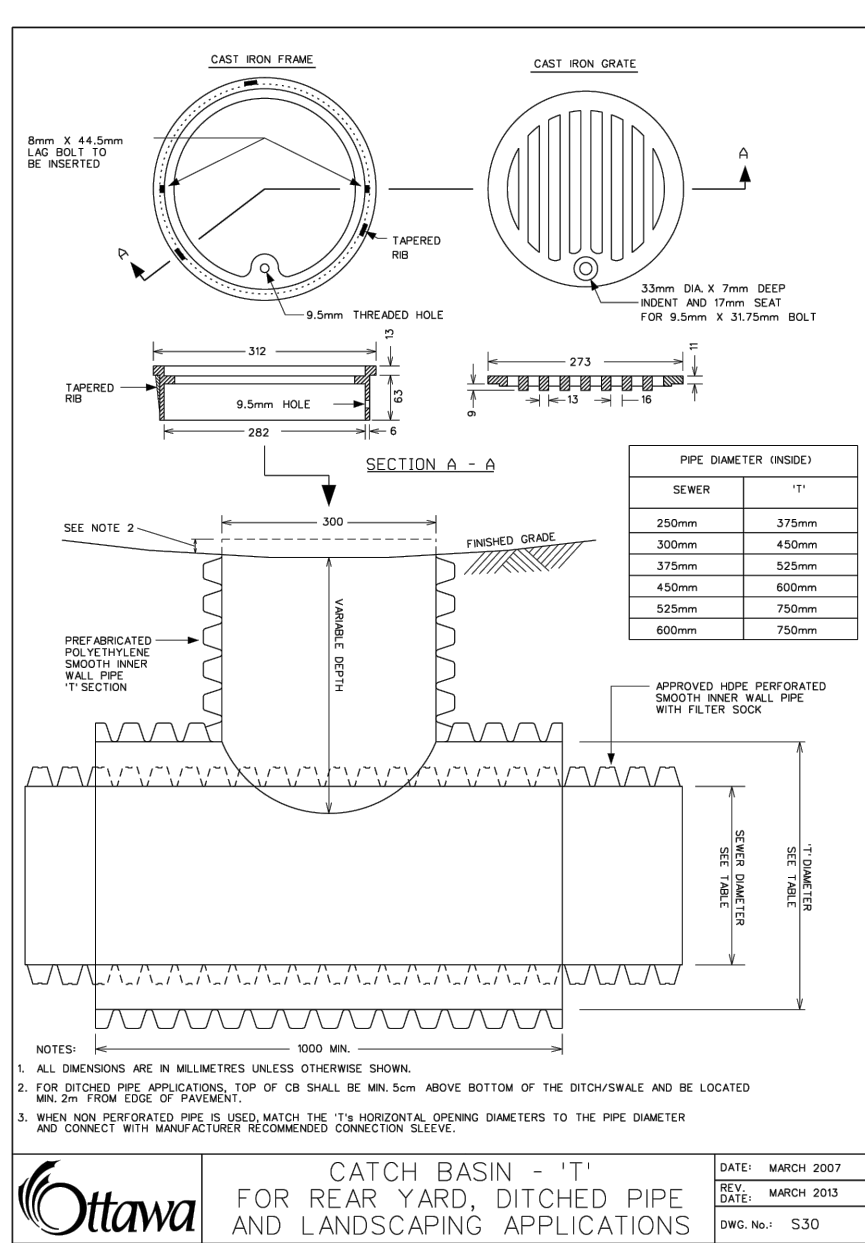
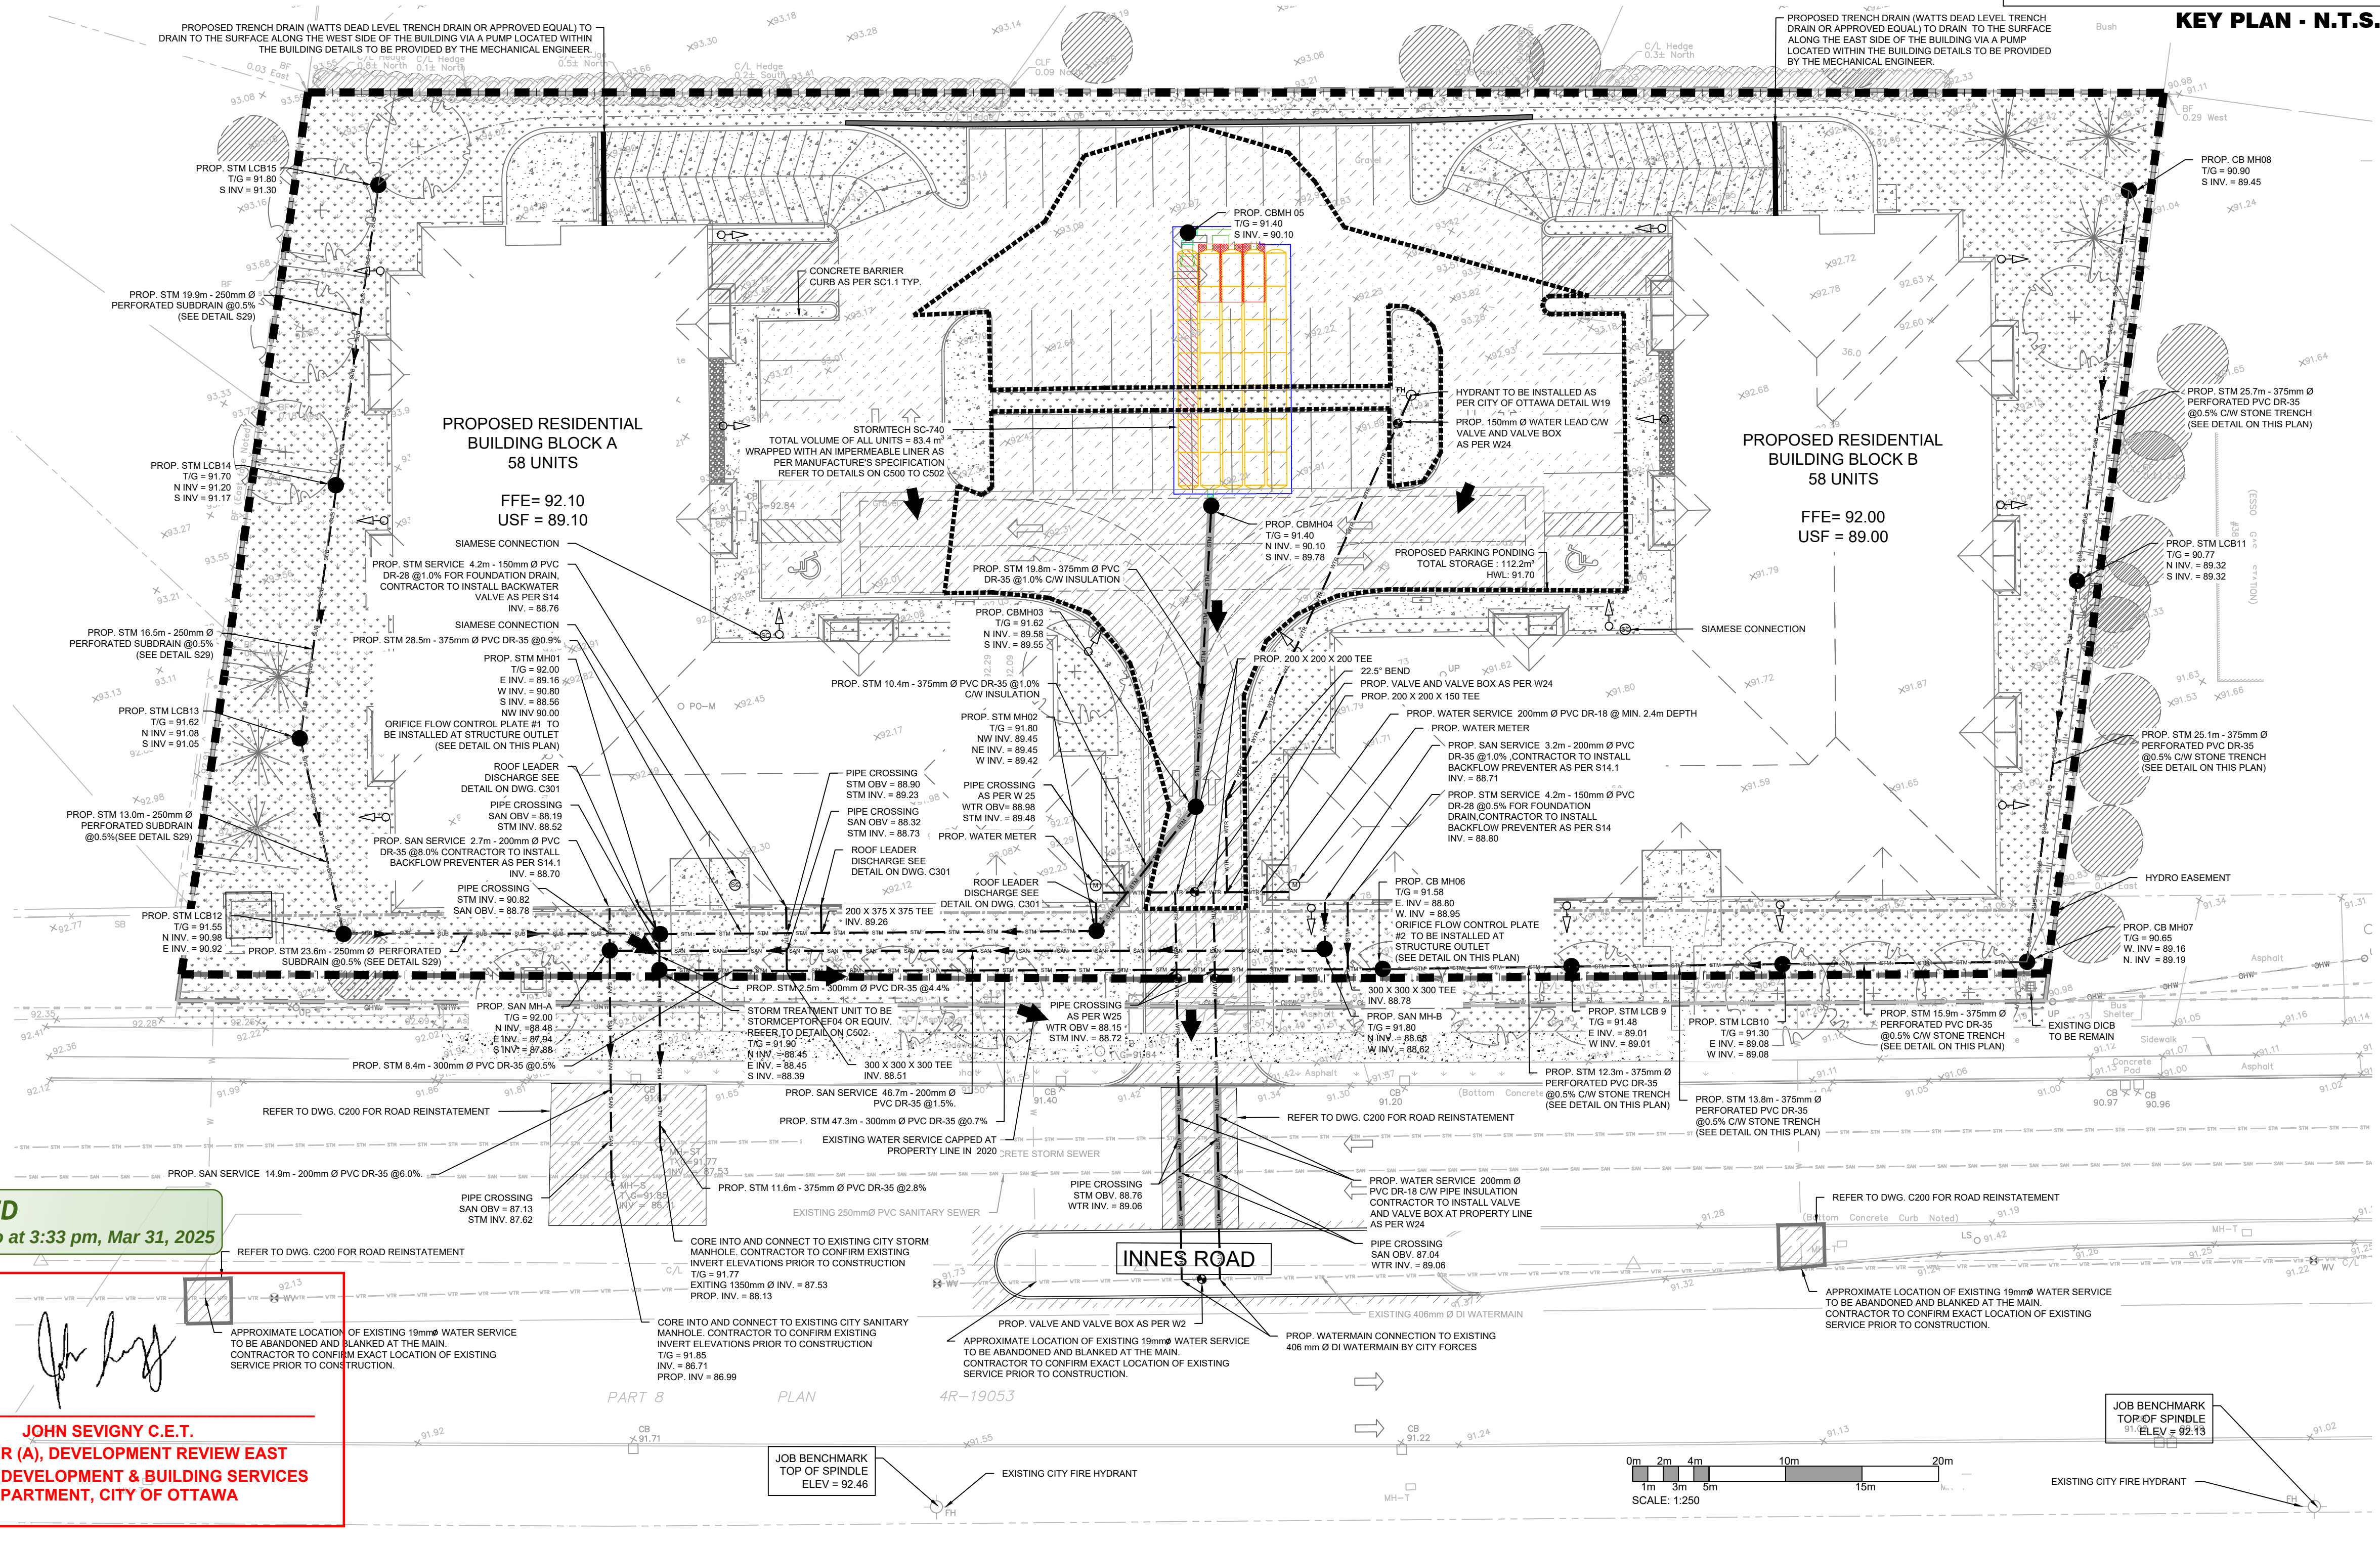
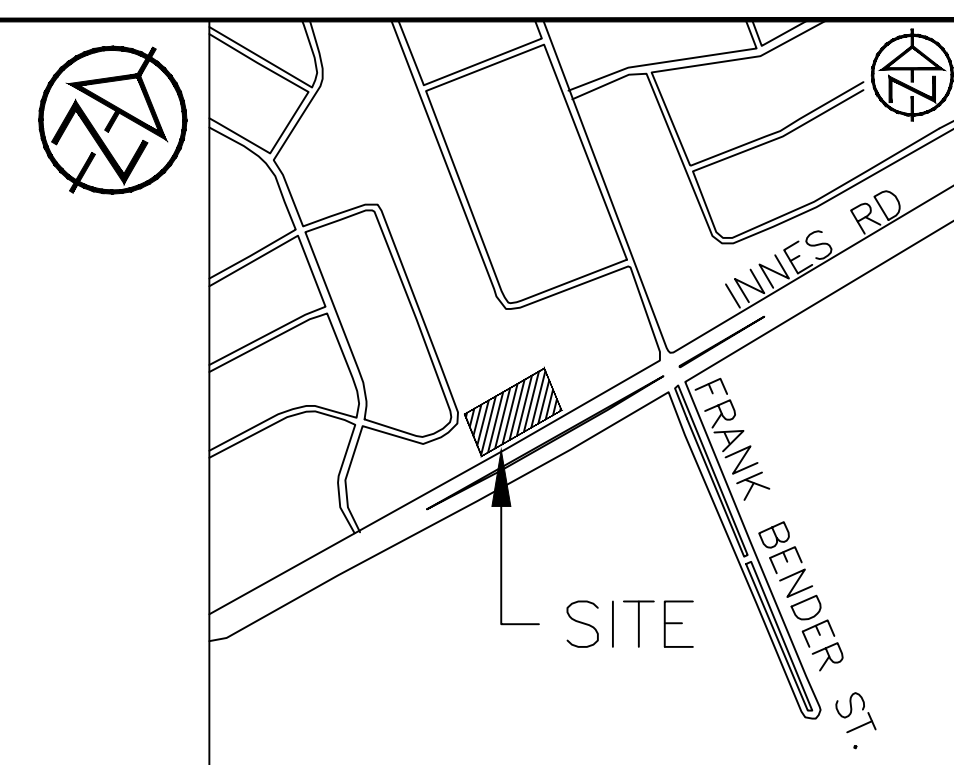


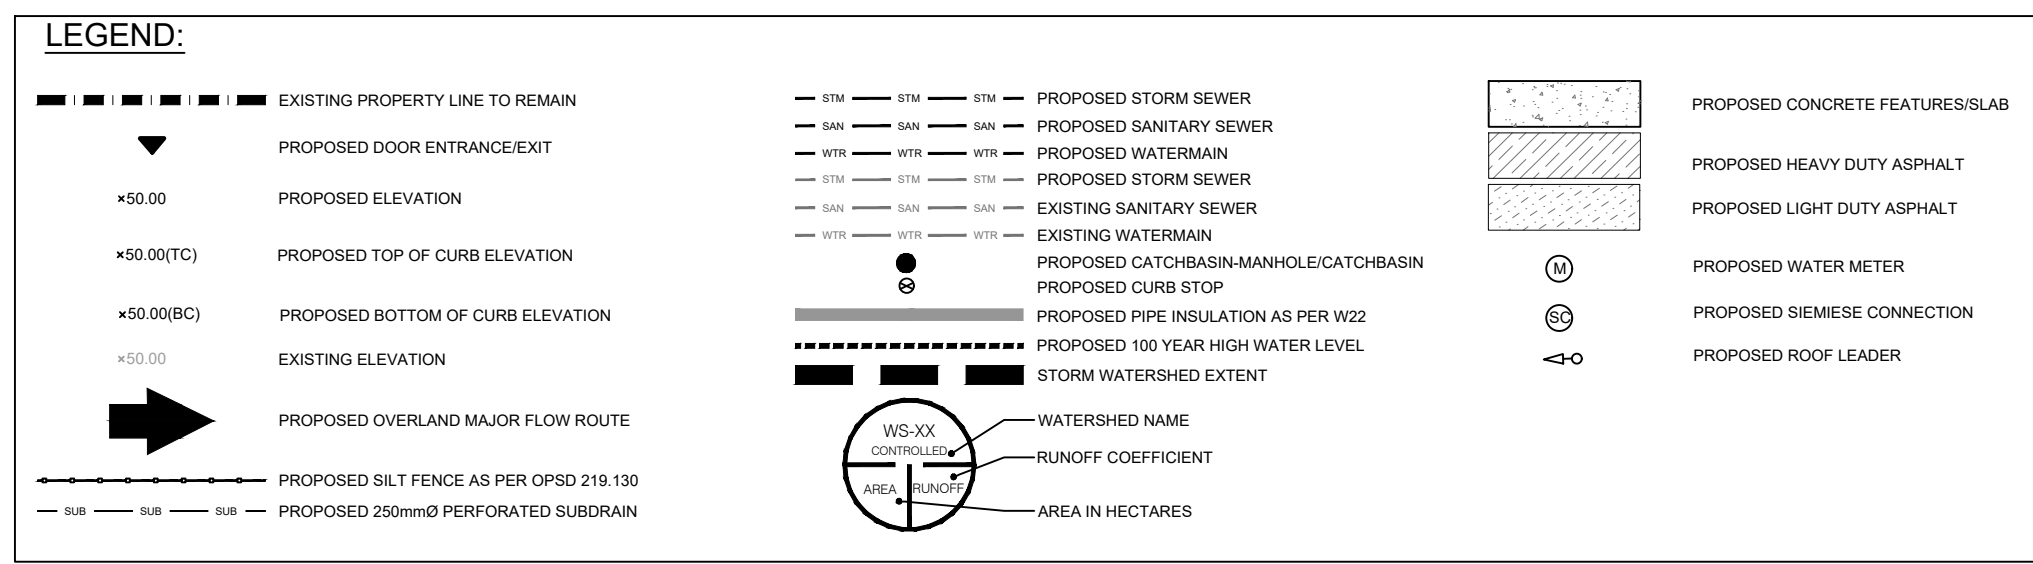

Ottawa VALVE BOX ASSEMBLY

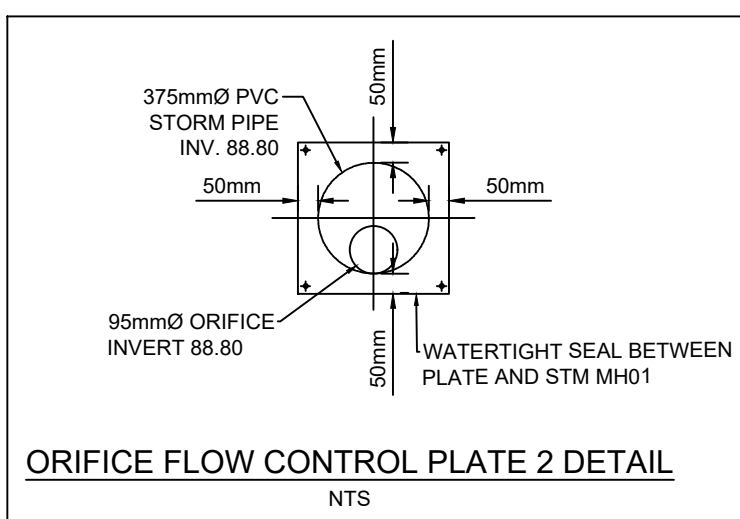

Ottawa CATCH BASIN - ELBOW FOR REAR YARD, DITCHED PIPE AND LANDSCAPING APPLICATIONS

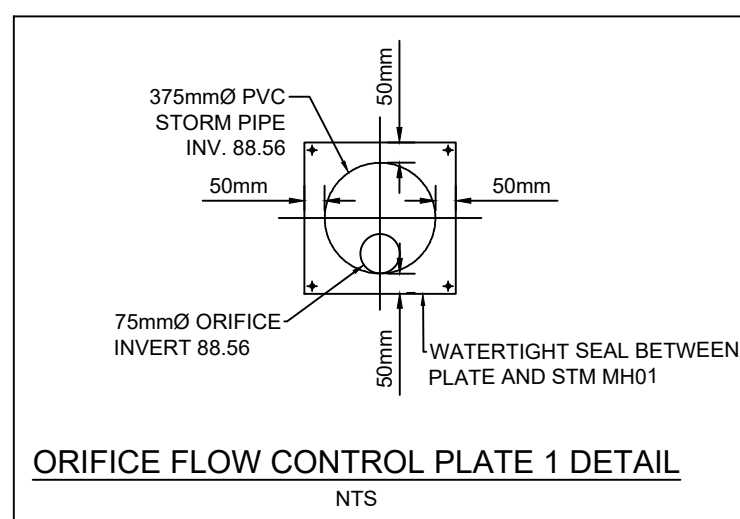

APPROVED
By sevignyjo at 3:33 pm, Mar 31, 2025

JOHN SEVIGNY C.E.T.
MANAGER (A), DEVELOPMENT REVIEW EAST PLANNING, DEVELOPMENT & BUILDING SERVICES DEPARTMENT, CITY OF OTTAWA


No.	REVISION DESCRIPTION	DATE	ENGINEER STAMP
5.	RE-ISSUED FOR SPA	NOV. 2024	
6.	RE-ISSUED FOR SPA	DEC. 2024	
7.	RE-ISSUED FOR SPA	JAN. 2025	
8.	RE-ISSUED FOR SPA	FEB. 2025	
9.	RE-ISSUED FOR SPA	MAR. 2025	

BRIDOR DEVELOPMENTS
3817-3843 INNES ROAD
CITY OF OTTAWA



SITE SERVICING PLAN

TATHAM ENGINEERING

DESIGN: HY/GC	FILE: 522676	DWG:
DRAWN: HY	DATE: OCT 2022	C300
CHECK: GC	SCALE: 1:250	

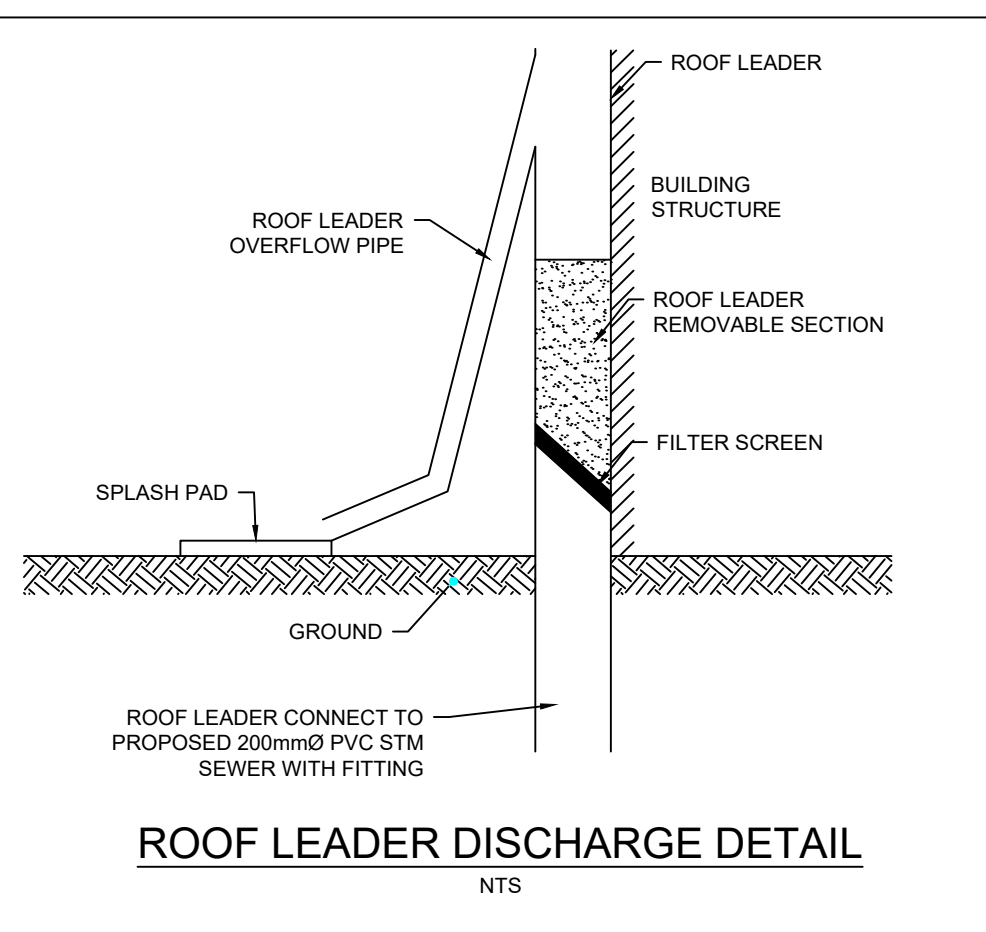

KEY PLAN - N.T.S.

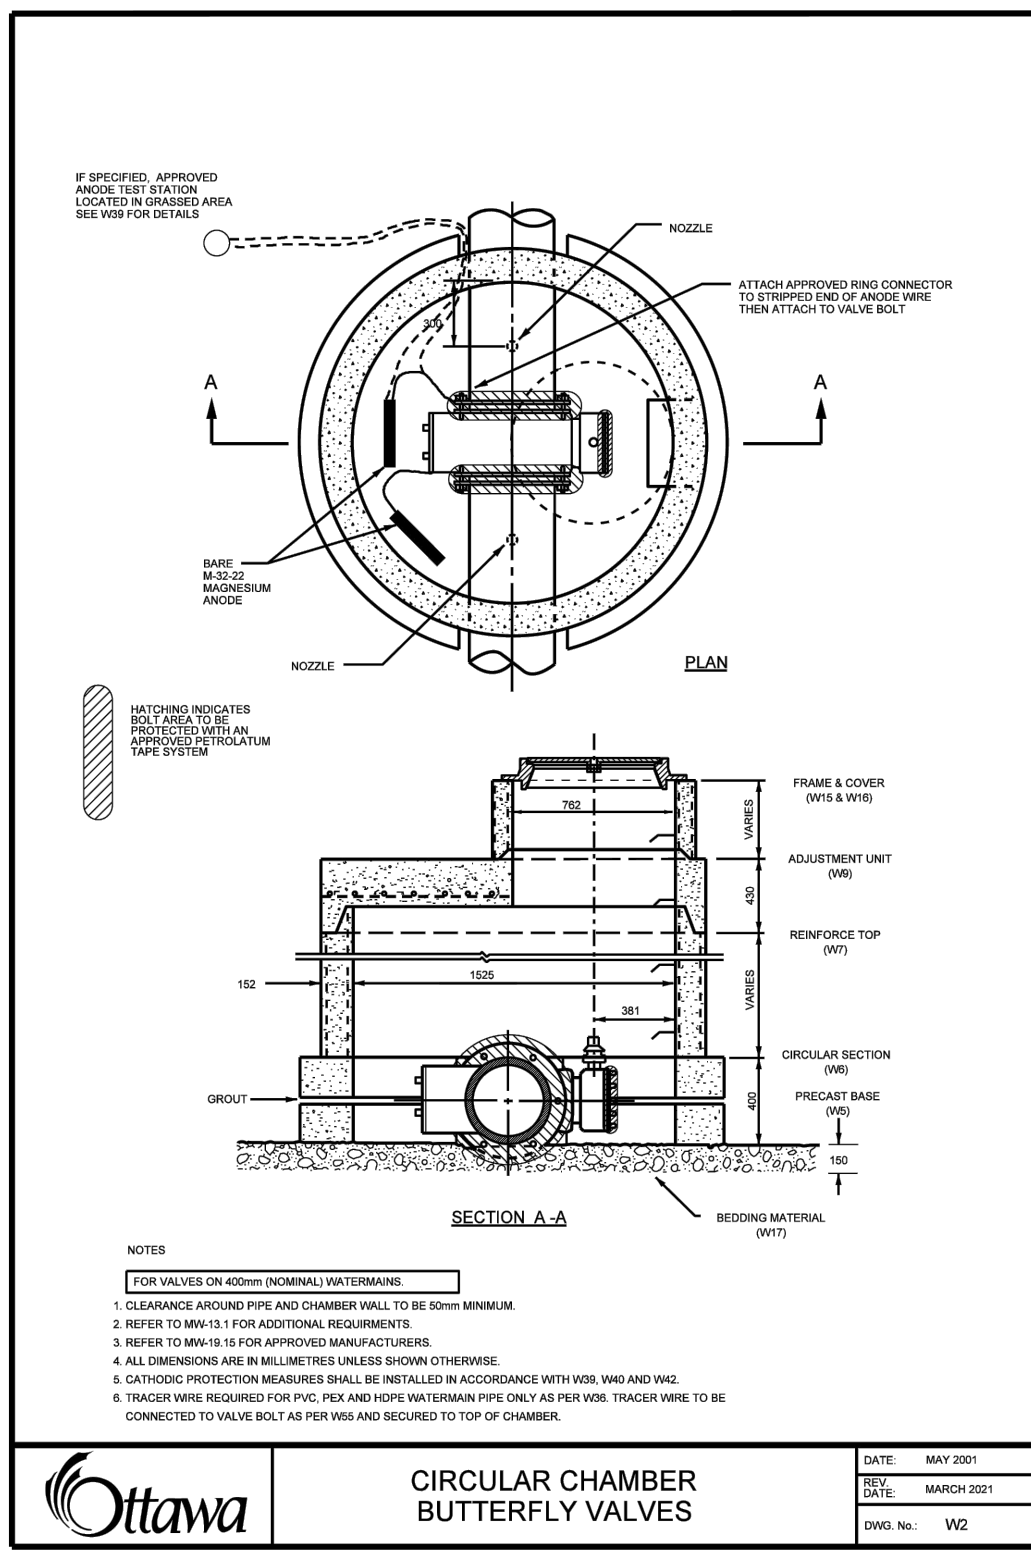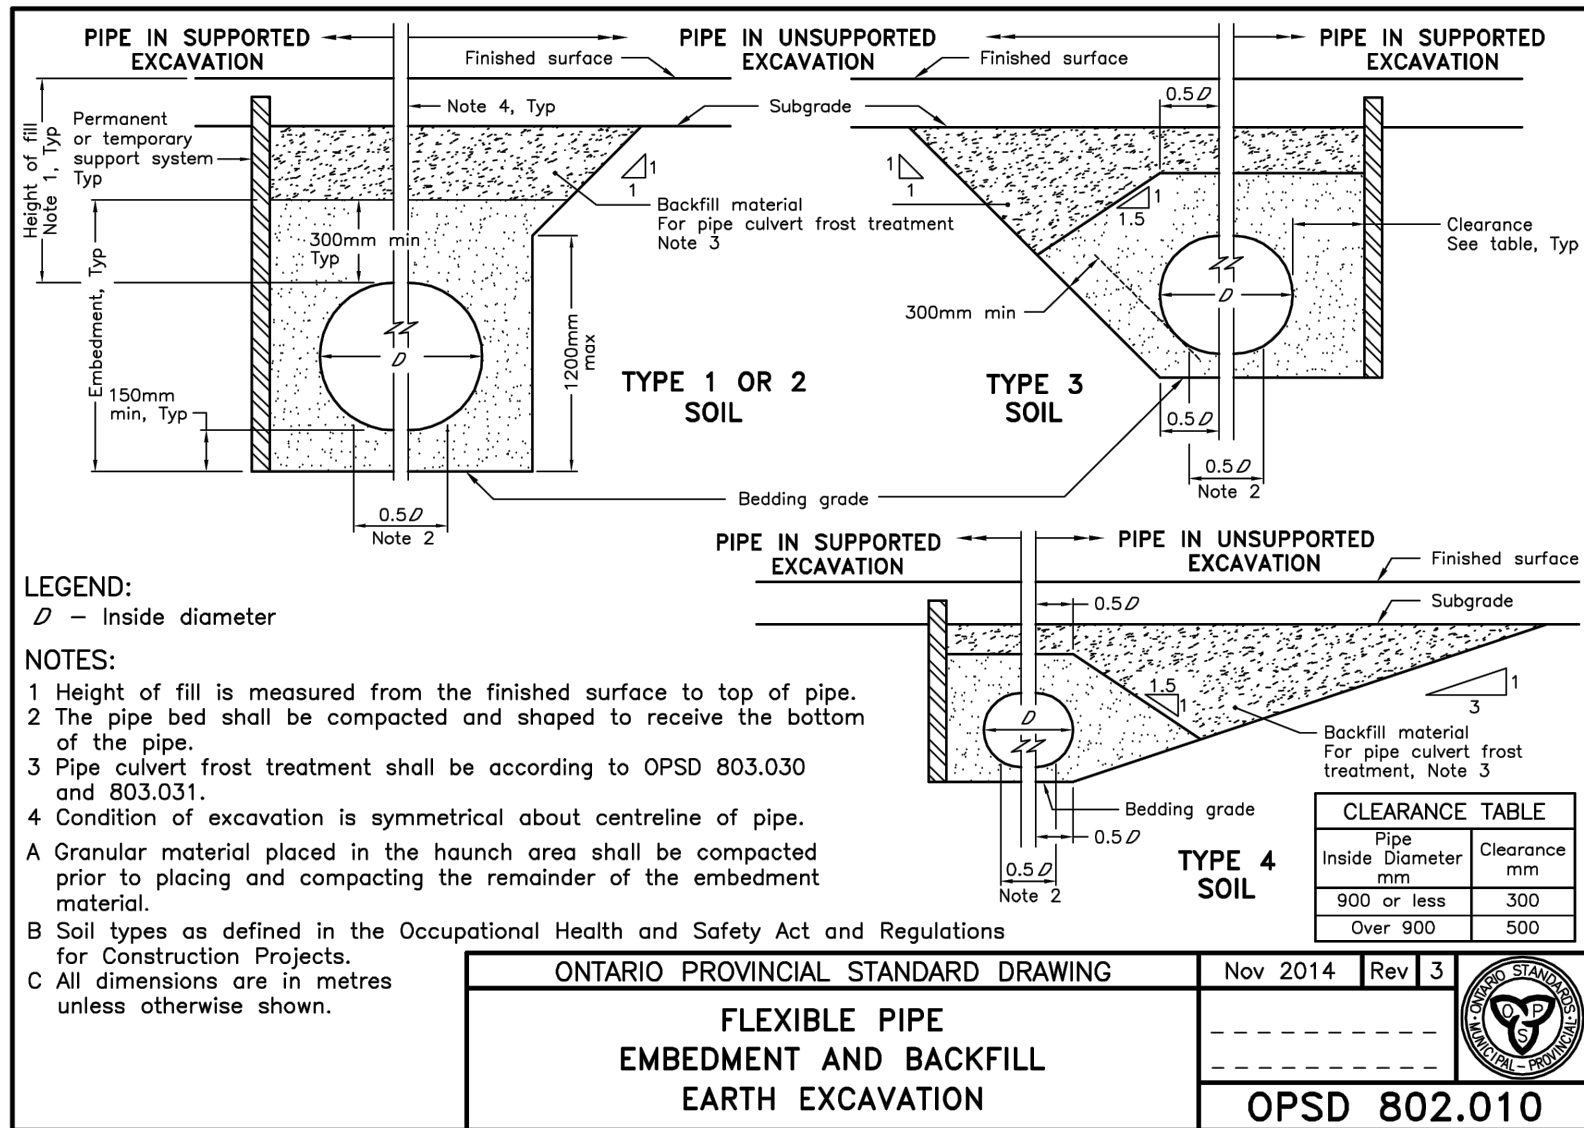

John Hays

JOHN SEVIGNY C.E.T.
MANAGER (A), DEVELOPMENT REVIEW EAST
PLANNING, DEVELOPMENT & BUILDING SERVICES
DEPARTMENT, CITY OF OTTAWA

DISCLAIMER AND COPYRIGHT CONTRACTOR MUST VERIFY ALL DIMENSIONS AND BE RESPONSIBLE FOR SAME. ANY DISCREPANCIES MUST BE REPORTED TO THE ENGINEER BEFORE COMMENCING WORK. DRAWINGS ARE NOT TO BE SCALED. TATHAM ENGINEERING LIMITED CLAIMS COPYRIGHT TO THIS DRAWING WHICH MAY NOT BE USED FOR ANY PURPOSE OTHER THAN THAT PROVIDED IN THE CONTRACT BETWEEN THE OWNER/CLIENT AND THE ENGINEER WITHOUT THE EXPRESS CONSENT OF TATHAM ENGINEERING LIMITED.	BENCHMARK1: FIRE HYDRANT LOCATED ON SOUTH SIDE OF INNES ROAD, SOUTH OF SITE. TOP OF SPINDLE ELEV=92.46 BENCHMARK2: FIRE HYDRANT LOCATED ON SOUTH SIDE OF INNES ROAD, SOUTHEAST OF SITE(90.0m EAST FROM BENCHMARK 1) TOP OF SPINDLE ELEV=92.13		No.	REVISION DESCRIPTION	DATE	ENGINEER STAMP	BRIDOR DEVELOPMENTS 3817-3843 INNES ROAD CITY OF OTTAWA SITE SERVICING PLAN	TATHAM ENGINEERING DESIGN: HY/GC FILE: 522676 DWG: C301 DRAWN: HY DATE: OCT 2022 CHECK: GC SCALE: 1:250		
			5.	RE-ISSUED FOR SPA	NOV. 2024					
			6.	RE-ISSUED FOR SPA	DEC. 2024					
			7.	RE-ISSUED FOR SPA	JAN. 2025					
			8.	RE-ISSUED FOR SPA	FEB. 2025					
			9.	RE-ISSUED FOR SPA	MAR. 2025					