


3 BLOCK A EAST ELEVATION (BLOCK B MIRRORED)
SCALE: 1:100

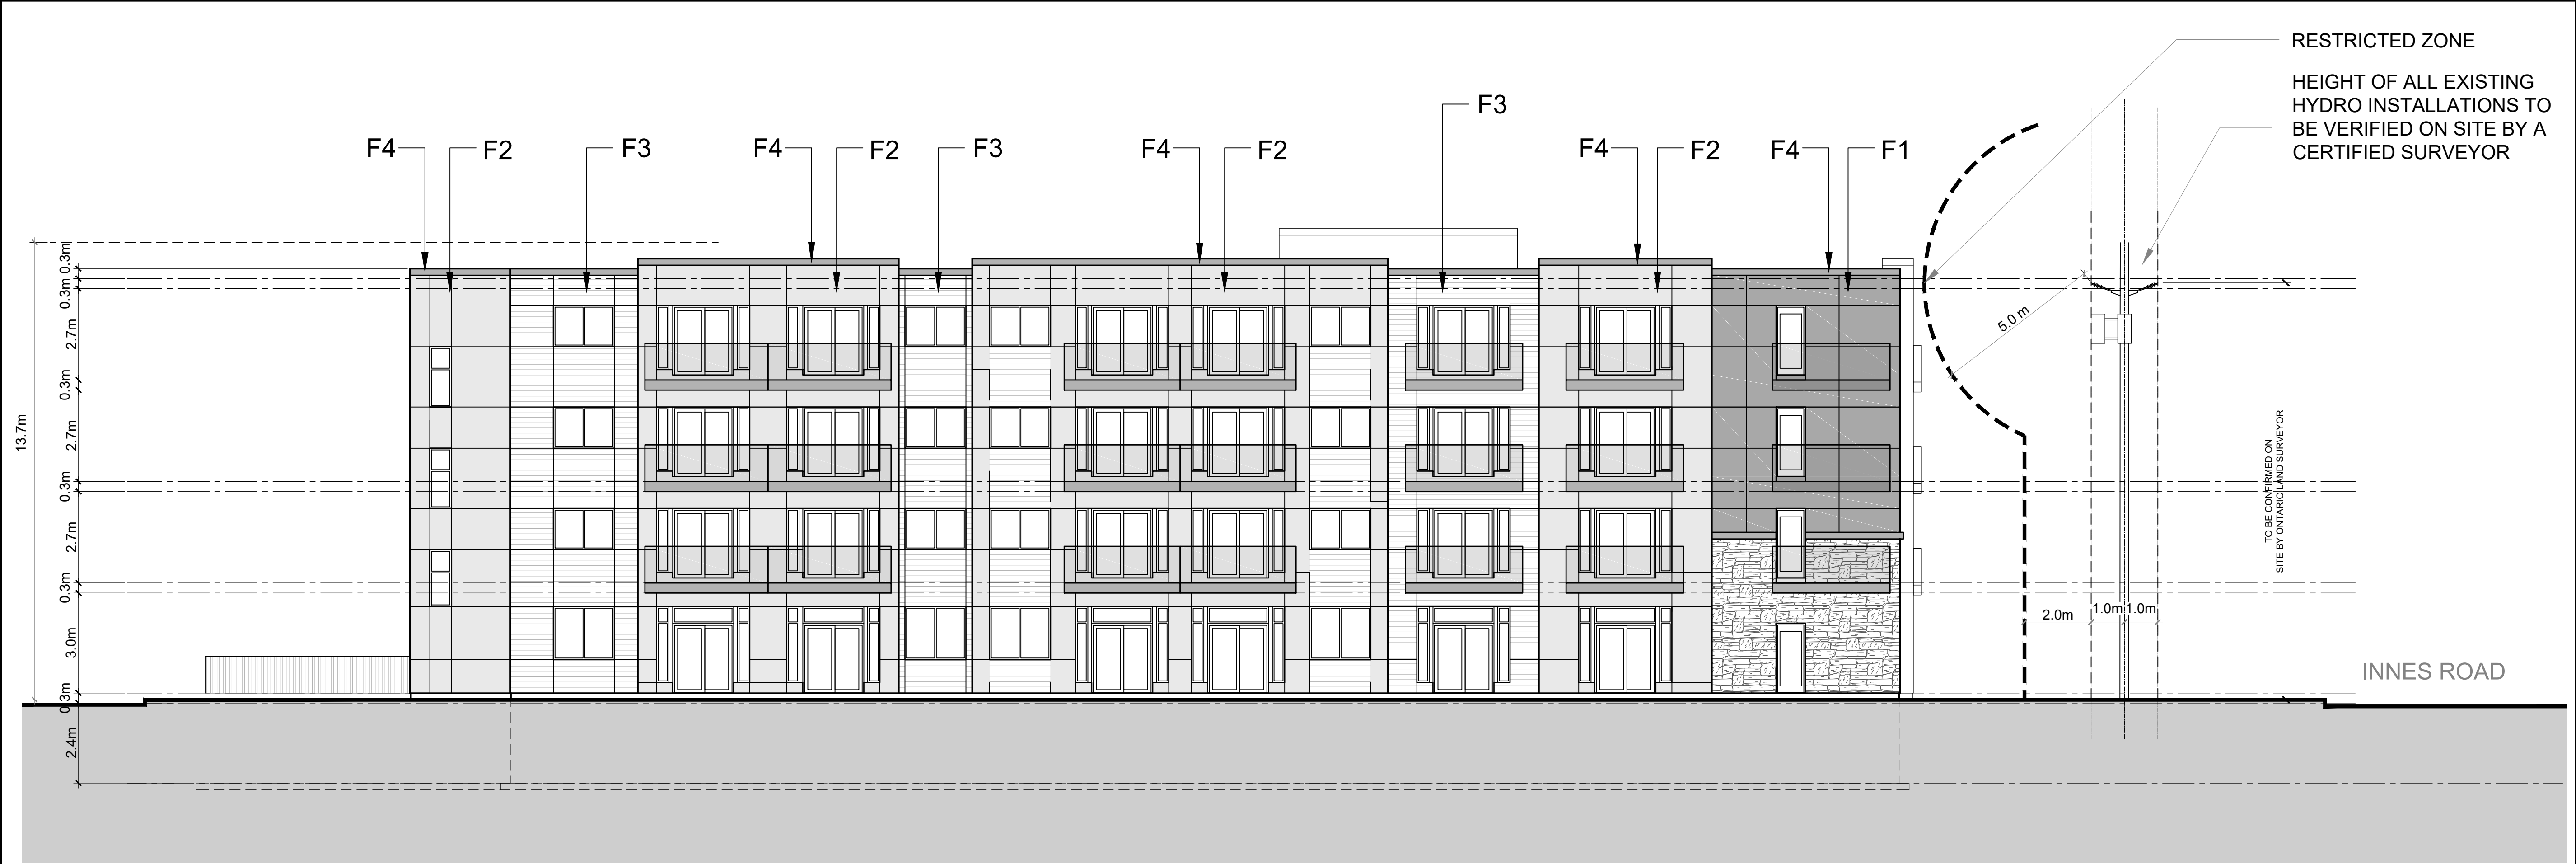

4 BLOCK A WEST ELEVATION (BLOCK B MIRRORED)
SCALE: 1:100

No.	REVISIONS	BY	DATE
11	FOR SPC SUBMISSION	JC	JULY, 24 2023
10	FOR REVIEW	CH	APR. 03 2023
09	FOR REVIEW	PE	APR. 01 2022
08	FOR REVIEW	PE	MAR. 21 2022
07	FOR REVIEW	PE	APR. 09 2021
06	FOR REVIEW	PE	NOV. 10 2020
05	FOR REVIEW	PE	NOV. 02 2020
04	FOR REVIEW	PE	OCT. 27 2020
03	FOR REVIEW	PE	AUG. 05 2020
02	FOR REVIEW	PE	JUNE 22 2020
01	FOR REVIEW	PE	JUNE 09 2020

NOT AUTHENTIC UNLESS SIGNED AND DATED

P² concepts
739 HEDDERWOOD AVE., UNIT 205
OTTAWA, ONTARIO, K1V 6A8

DESIGNED BY: P.E. DRAWN BY: P.E. APPROVED BY: P.E.

PROJECT
3817-3843 INNES ROAD
ORLEANS

DRAWING TITLE
EXTERIOR ELEVATIONS

PROJECT NO.
0378
DATE
APRIL, 09, 2020
A200B