



CLIENT:

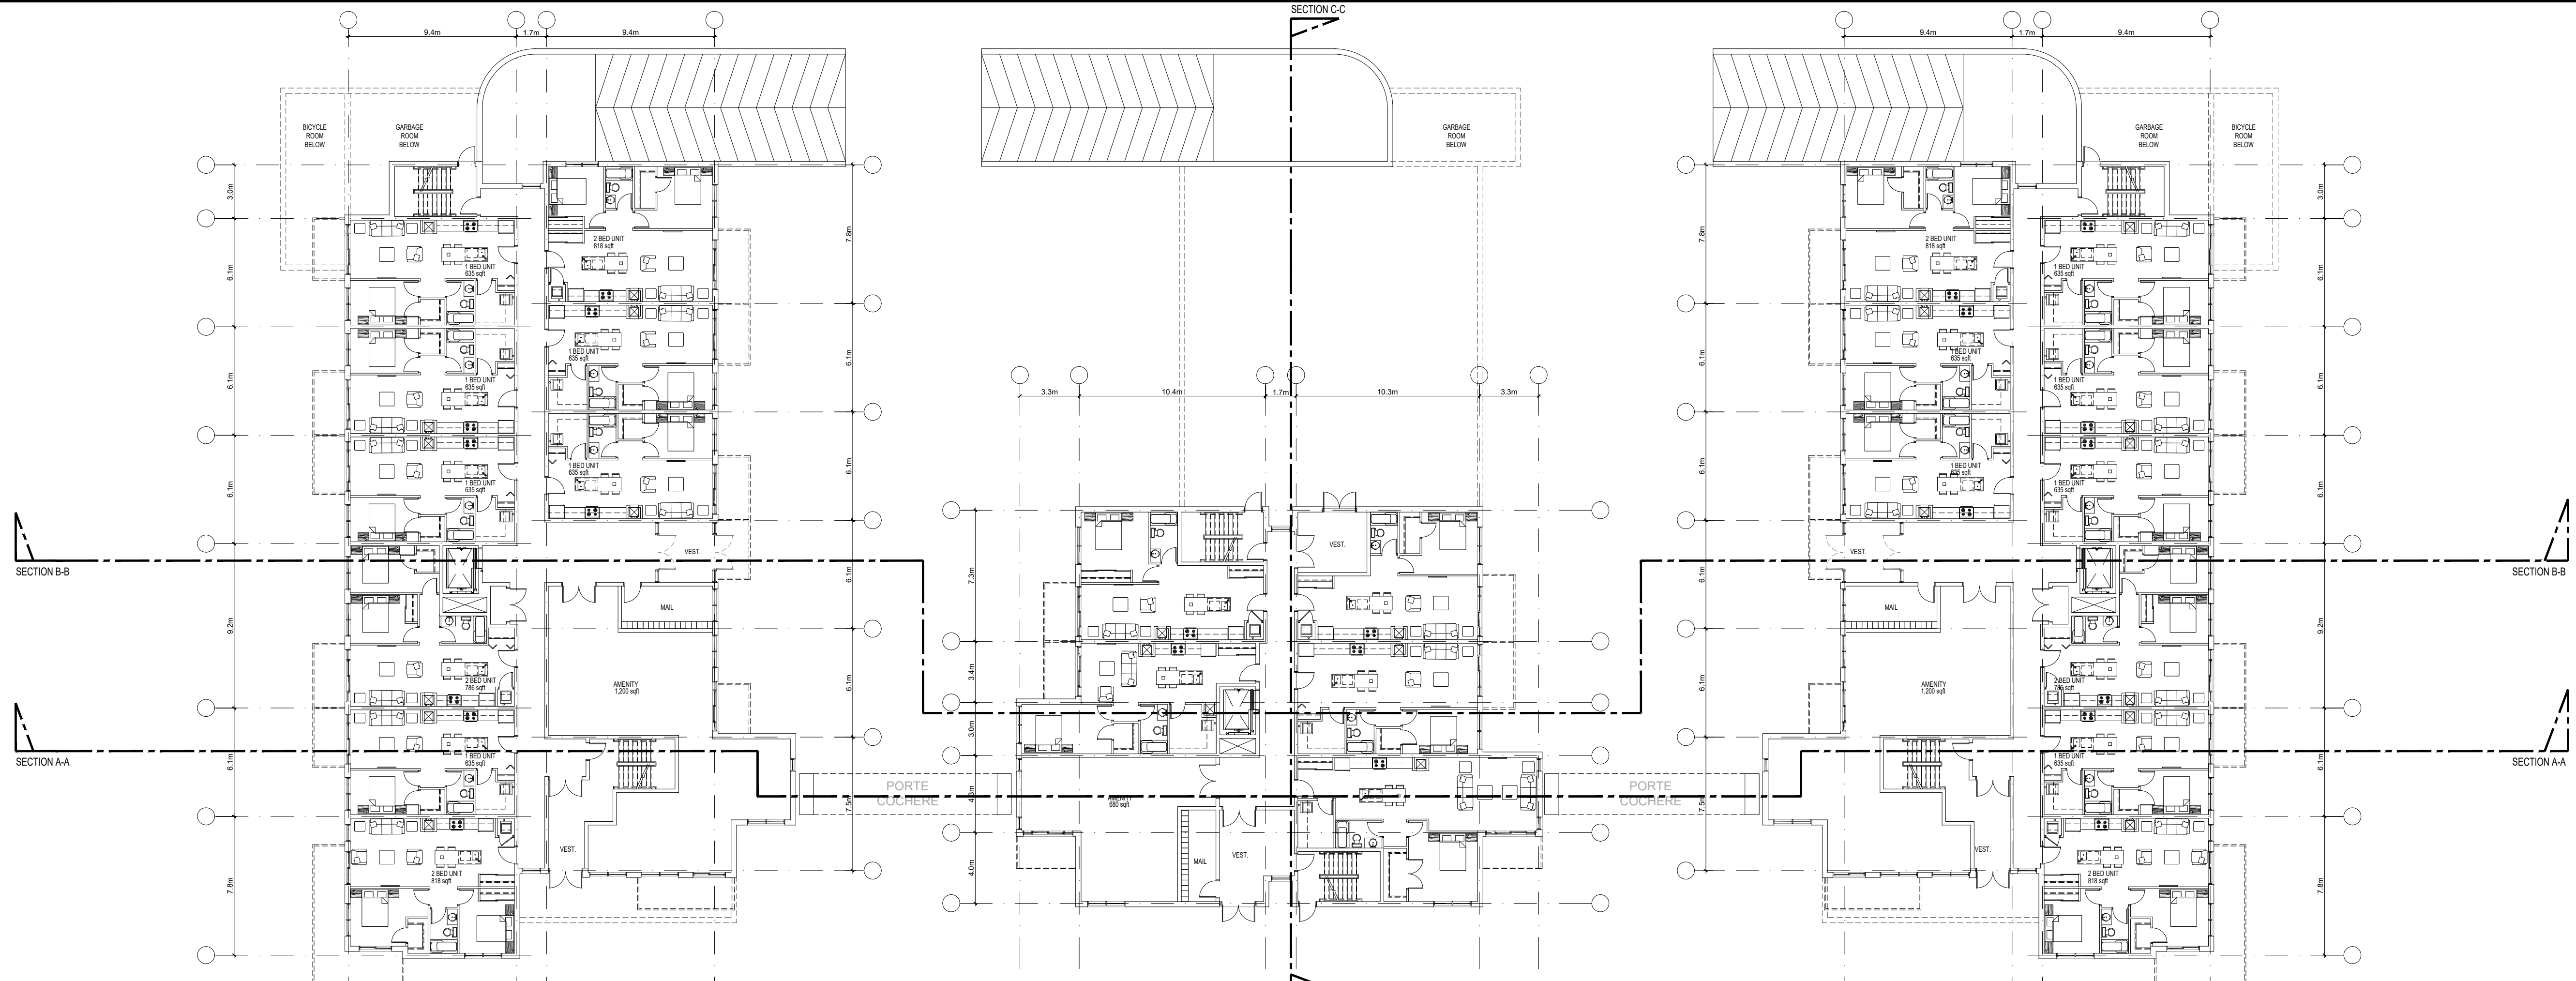

MAIN LEVEL  
9- Units

MAIN LEVEL  
5- Units

MAIN LEVEL  
9- Units

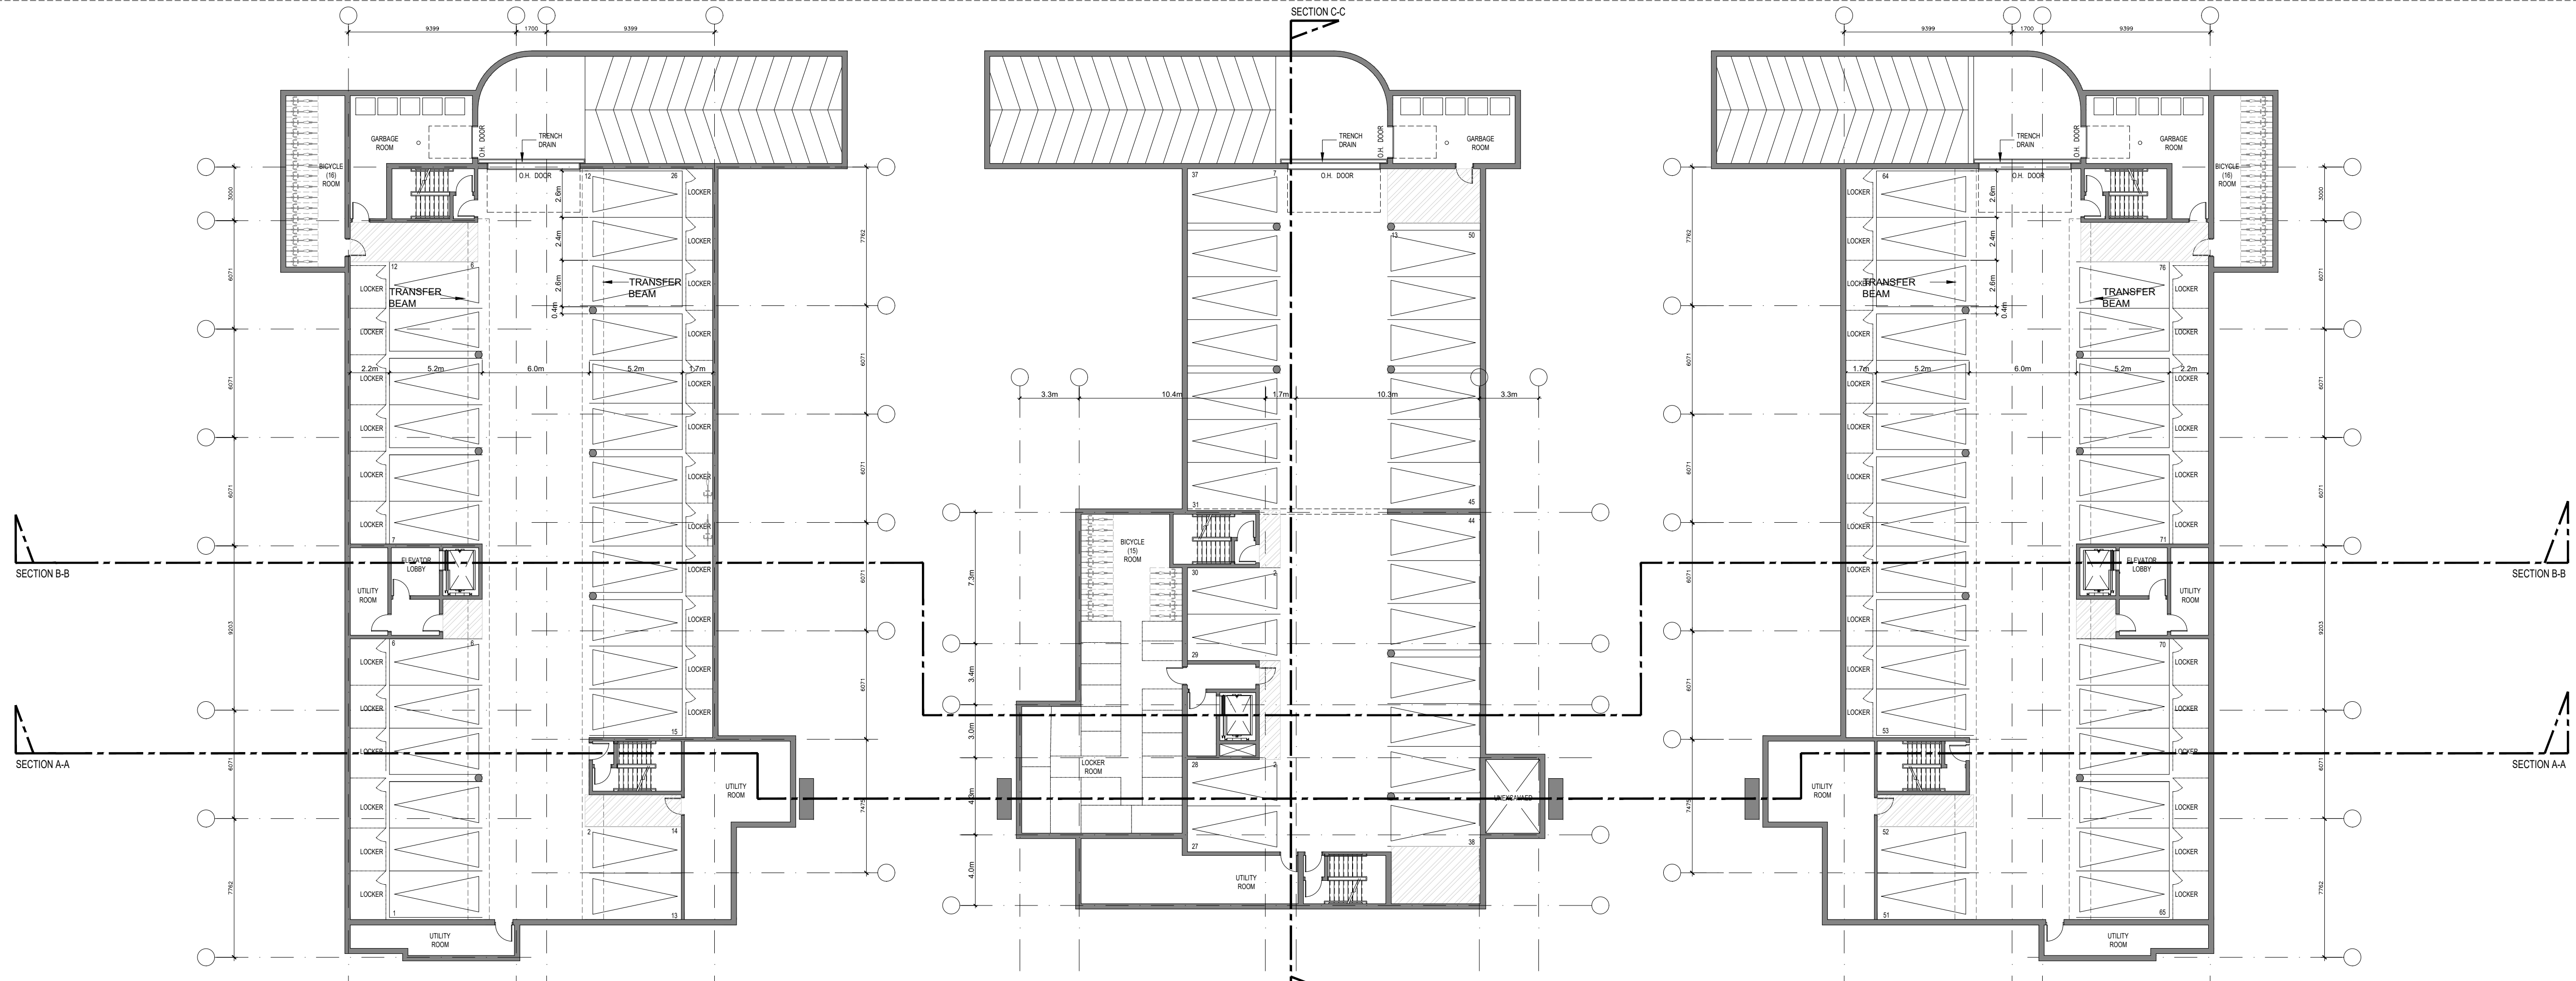

UNDERGROUND LEVEL  
26 Parking Spaces

UNDERGROUND LEVEL  
24 Parking Spaces

UNDERGROUND LEVEL  
26 Parking Spaces

11			
10			
09	FOR REVIEW	PE	NOV. 10 2020
08	FOR REVIEW	PE	NOV. 02 2020
07	FOR REVIEW	PE	OCT. 27 2020
06	FOR REVIEW	PE	AUG. 05 2020
05	FOR REVIEW	PE	JUNE 22 2020
04	FOR REVIEW	PE	JUNE 09 2020
03	FOR REVIEW	PE	JUNE 03 2020
02	FOR REVIEW	PE	MAY 28 2020
01	FOR REVIEW	PE	MAY 11 2020
NO.	REVISIONS	BY	DATE

NOT AUTHENTIC UNLESS SIGNED AND DATED



CONSULTING ENGINEERS  
 STRUCTURAL  
 MECHANICAL  
 ELECTRICAL

DESIGNED BY: P.E.      DRAWN BY: P.E.      APPROVED BY: P.E.

PROJECT  
 3817-3843 INNES ROAD  
 ORLEANS

DRAWING TITLE  
 LOWER AND MAIN  
 LEVEL PLANS

PROJECT NO.  
 0378  
 DATE  
 MAY, 11, 2020

**A100**