


TRUCK TURNING MOVEMENTS

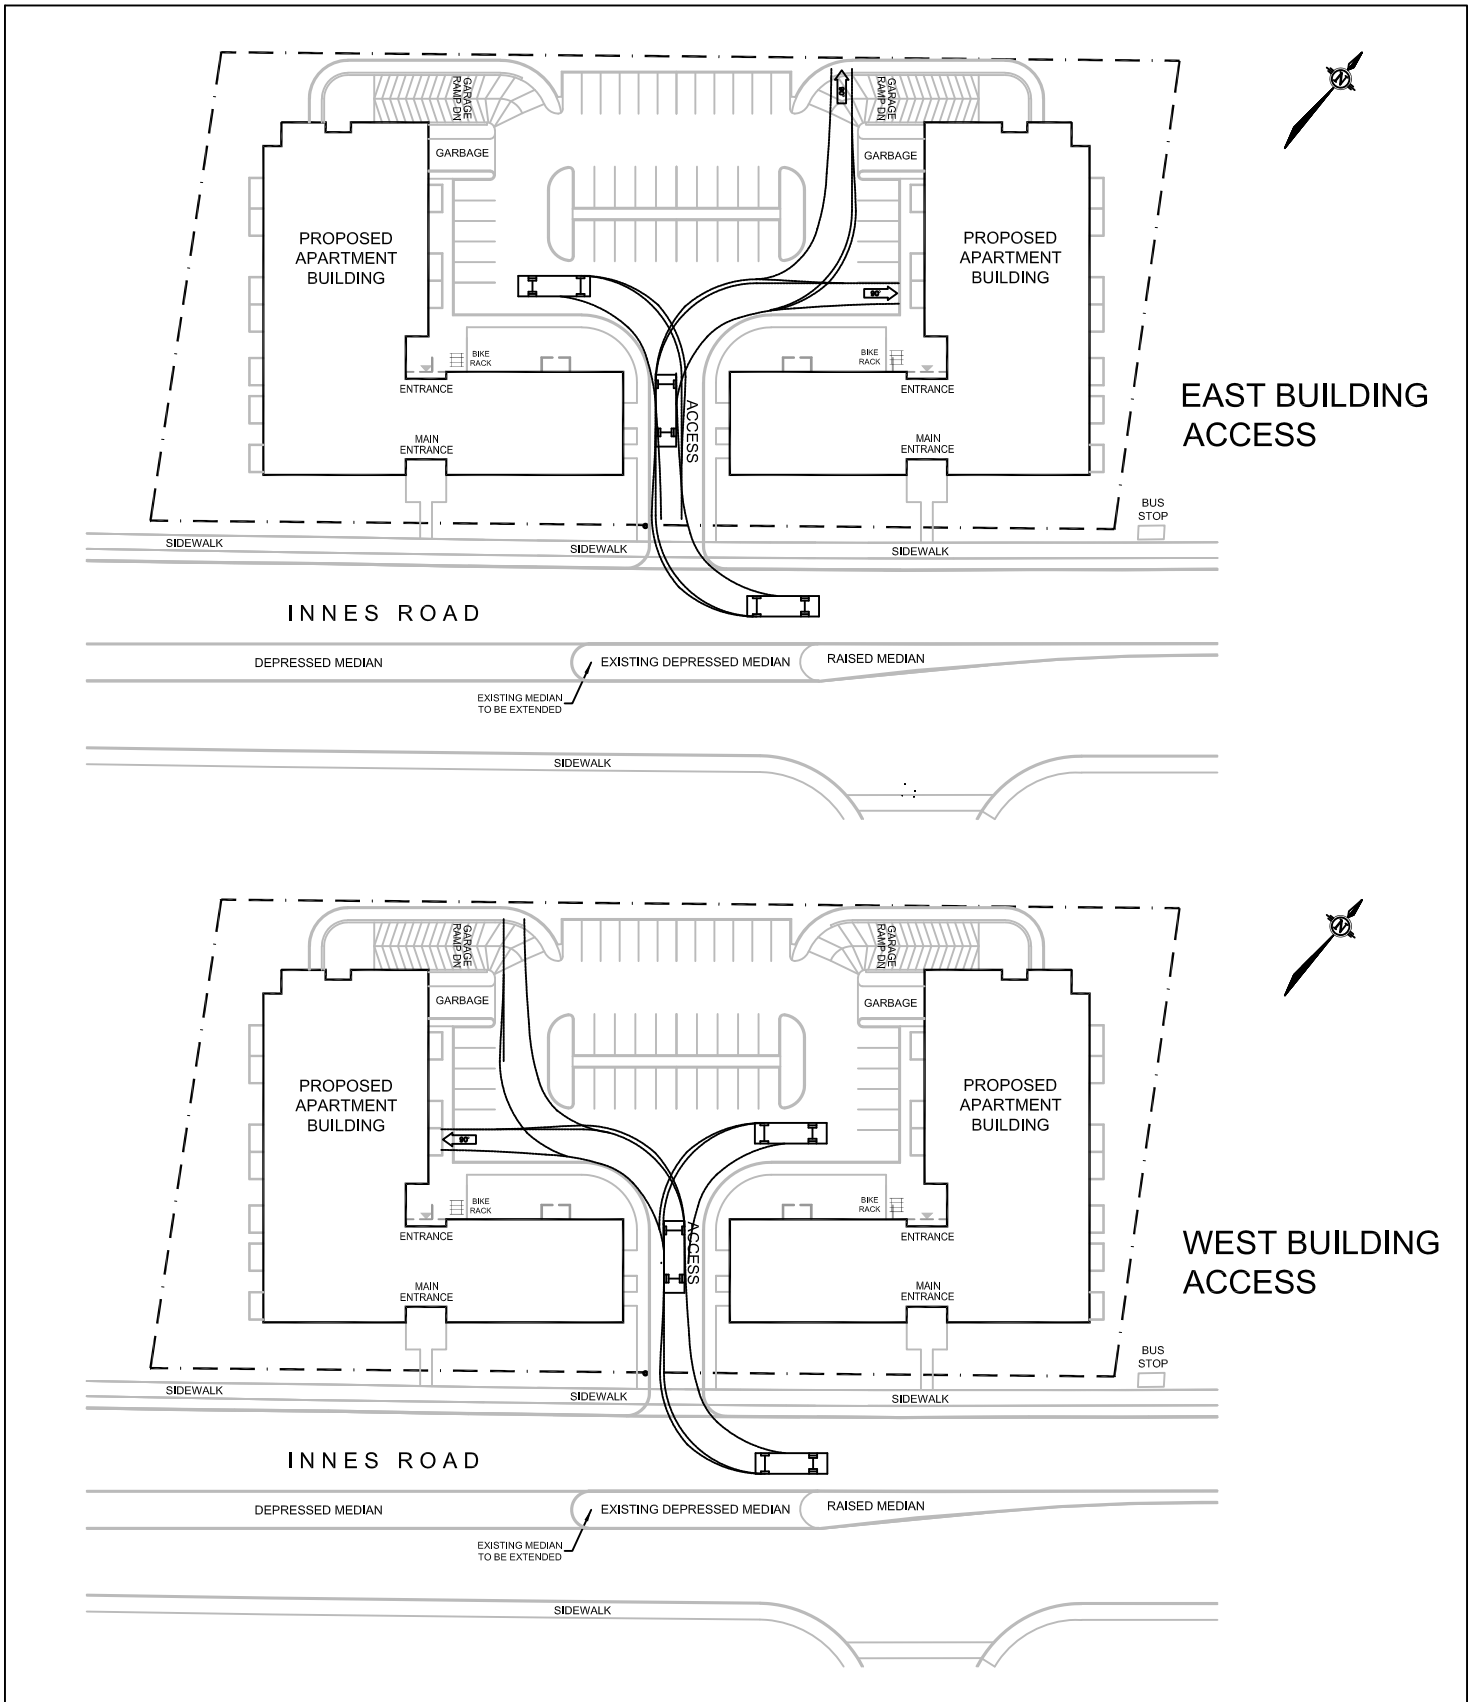

NOT TO SCALE