


TITLE BLOCK: 700mm x 554mm QITAWALA 2014

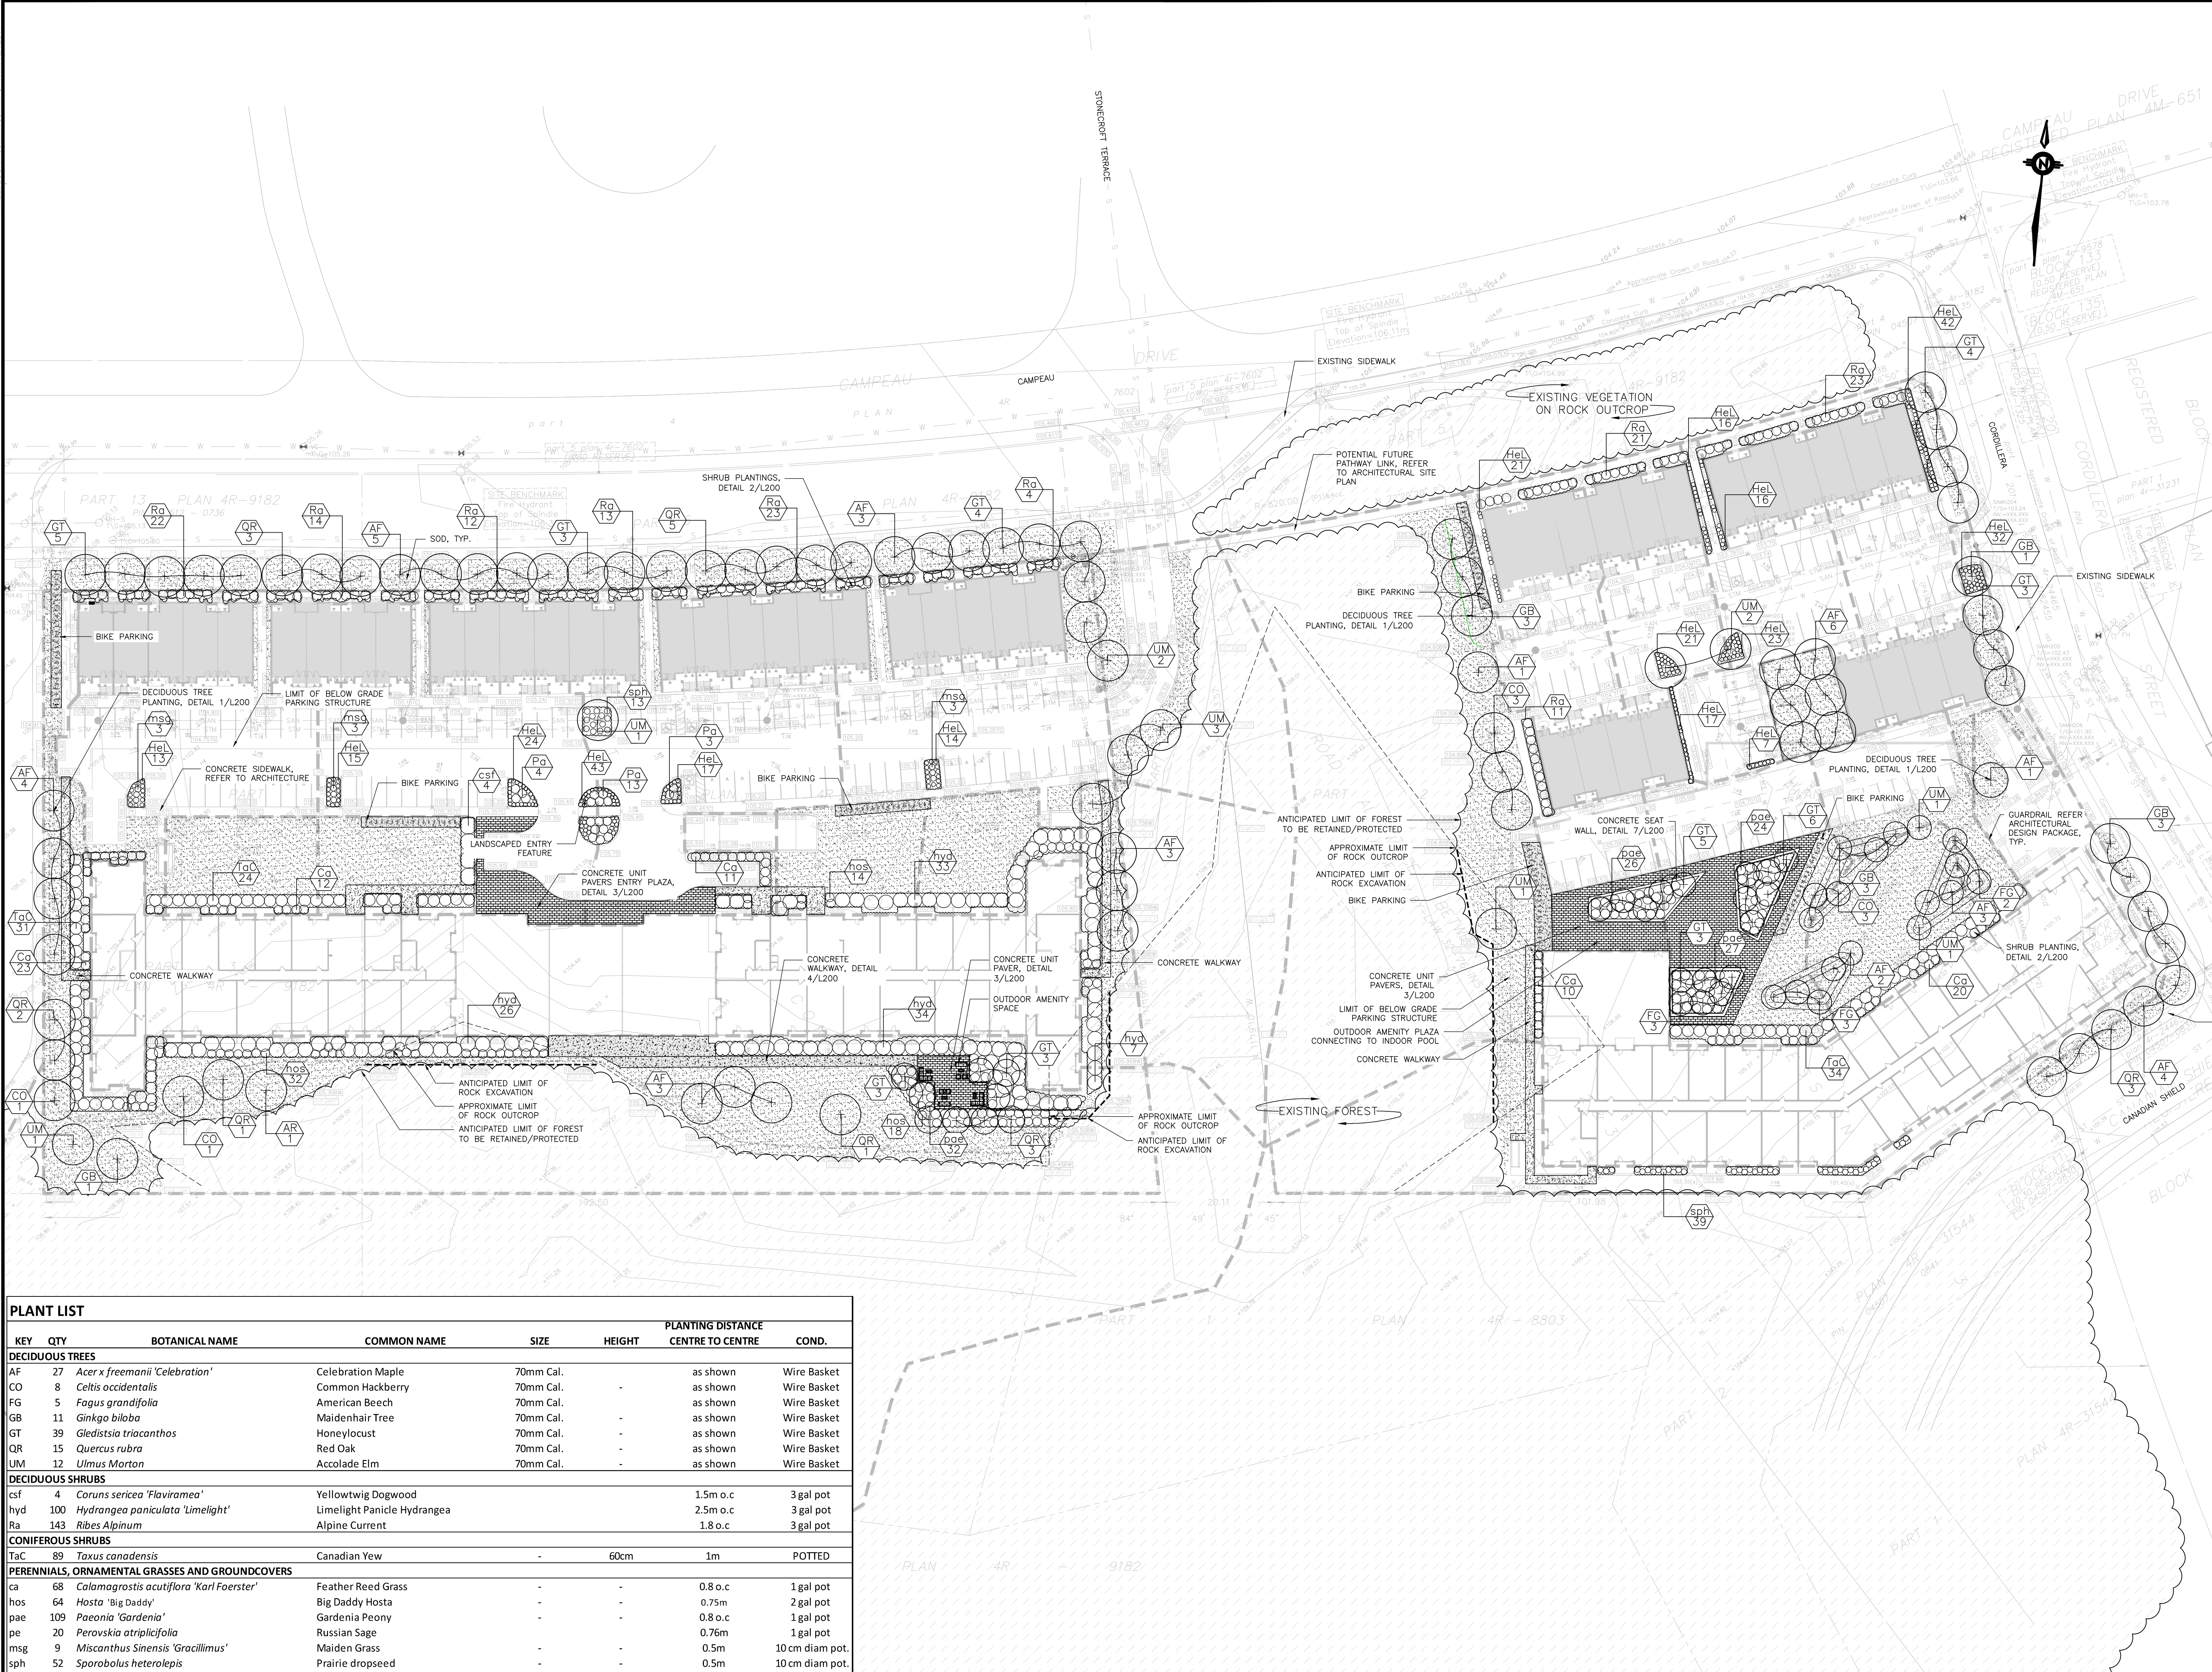

CLIENT:

DESIGN FIRM: **wsp** Landscape Architecture
 2511 Queensway Drive,
 Suite 400
 Ottawa, ON K2B8K2
 L613-829-2800
 wsp.ca

KEY MAP:

PLANT KEY

- DECIDUOUS TREE PLANTING.
- SHRUBS.
- UNIT PAVING
- CONCRETE PAVING
- SOD

REVISIONS

NO.	DATE	DESCRIPTION	BY
4	24-11-2020	SPA	JW
3	09-09-2020	REVISED DRAFT UDRP	BL
2	03-09-2020	DRAFT UDRP	BL
1	28-08-2020	DRAFT FOR REVIEW	WL

SCALE: HORIZONTAL 1:500 FULL SIZE
 1:1000 HALF SIZE
 1:2000 QUARTER SIZE

PROJECT TITLE: **6301 CAMPEAU DRIVE
 KANATA, ONTARIO**

DRAWING TITLE: **LANDSCAPE PLAN**

PLANT LIST

KEY	QTY	BOTANICAL NAME	COMMON NAME	SIZE	HEIGHT	PLANTING DISTANCE CENTRE TO CENTRE	COND.
DECIDUOUS TREES							
AF	27	<i>Acer x freemanii</i> 'Celebration'	Celebration Maple	70mm Cal.	-	as shown	Wire Basket
CO	8	<i>Celtis occidentalis</i>	Common Hackberry	70mm Cal.	-	as shown	Wire Basket
FG	5	<i>Fagus grandifolia</i>	American Beech	70mm Cal.	-	as shown	Wire Basket
GB	11	<i>Ginkgo biloba</i>	Maidenhair Tree	70mm Cal.	-	as shown	Wire Basket
GT	39	<i>Gleditsia triacanthos</i>	Honeylocust	70mm Cal.	-	as shown	Wire Basket
QR	15	<i>Quercus rubra</i>	Red Oak	70mm Cal.	-	as shown	Wire Basket
UM	12	<i>Ulmus Morton</i>	Accolade Elm	70mm Cal.	-	as shown	Wire Basket
DECIDUOUS SHRUBS							
csf	4	<i>Corunus sericea</i> 'Flaviramea'	Yellowtwig Dogwood	-	-	1.5m o.c	3 gal pot
hyd	100	<i>Hydrangea paniculata</i> 'Limelight'	Limelight Panicle Hydrangea	-	-	2.5m o.c	3 gal pot
Ra	143	<i>Ribes Alpinum</i>	Alpine Current	-	-	1.8 o.c	3 gal pot
CONIFEROUS SHRUBS							
TaC	89	<i>Taxus canadensis</i>	Canadian Yew	-	-	1m	POTTED
PERENNIALS, ORNAMENTAL GRASSES AND GROUNDCOVERS							
ca	68	<i>Calamagrostis acutiflora</i> 'Karl Foerster'	Feather Reed Grass	-	-	0.8 o.c	1 gal pot
hos	64	<i>Hosta</i> 'Big Daddy'	Big Daddy Hosta	-	-	0.75m	2 gal pot
pae	109	<i>Paeonia</i> 'Gardenia'	Gardenia Peony	-	-	0.8 o.c	1 gal pot
pe	20	<i>Perovskia atriplicifolia</i>	Russian Sage	-	-	0.76m	1 gal pot
msg	9	<i>Miscanthus Sinensis</i> 'Gracillimus'	Maiden Grass	-	-	0.5m	10 cm diam pot.
sph	52	<i>Sporobolus heterolepis</i>	Prairie dropseed	-	-	0.5m	10 cm diam pot.

Y:\MAD01\11202020\12101 PM
 2020/11/24 12:10:50 PM
 5001 Elements - Data-Clean-up\100.dwg