

DRAWING LEGEND	
CB	CATCH BASIN
MH	MANHOLE
CB/MH	CATCH BASIN/MANHOLE
SPL	SPRINGLINE OF PIPE
INV	INVERT OF PIPE
ST	SANITARY SEWER
ST	STORM SEWER
WS/WM	WATER SERVICE/WATERMAIN
VAL	VALVE & VALVE BOX
FH	FIRE HYDRANT
FDC	FIRE DEPARTMENT CONNECTION
RD	ROOF DRAIN
WM	WATER METER
WM	REMOTE WATER METER READOUT
+	EXISTING GRADE ELEVATION
+E	PROPOSED GRADE ELEVATION
Z%	PROPOSED SLOPE OF GRADE
→	EMERGENCY OVERLAND FLOW
---	CENTRELINE OF SWALE
---	PROPERTY LINE
---	SILT FENCE BARRIER
---	150mm CURB/DEPRESSED CURB
---	LIGHT-DUTY PAVEMENT
---	HEAVY-DUTY PAVEMENT
---	ROAD CUT REINSTATEMENT
---	CONCRETE
---	LANDSCAPE
F/L	FIRST FLOOR ELEVATION
T/F	TOP OF FOUNDATION
U/S	UNDERSIDE OF FOOTING



No.	DATE	REVISION
1	DEC 9-20	ISSUED FOR COORDINATION
2	DEC 11-20	ISSUED FOR APPROVAL


D. B. GRAY ENGINEERING INC.
 700 Long Point Circle
 Ottawa, Ontario K1H 8L4
 613-425-8044
 dgray@dbgrayengineering.com

**PROPOSED 4-STORY
 DYMON STORAGE BUILDING
 3455 HAWTHORNE ROAD
 OTTAWA, ONTARIO**

SITE SERVICING PLAN

Engineer's Seal

 Drawing No. **C-1** of **8**
 NOT VALID UNLESS SIGNED & DATED

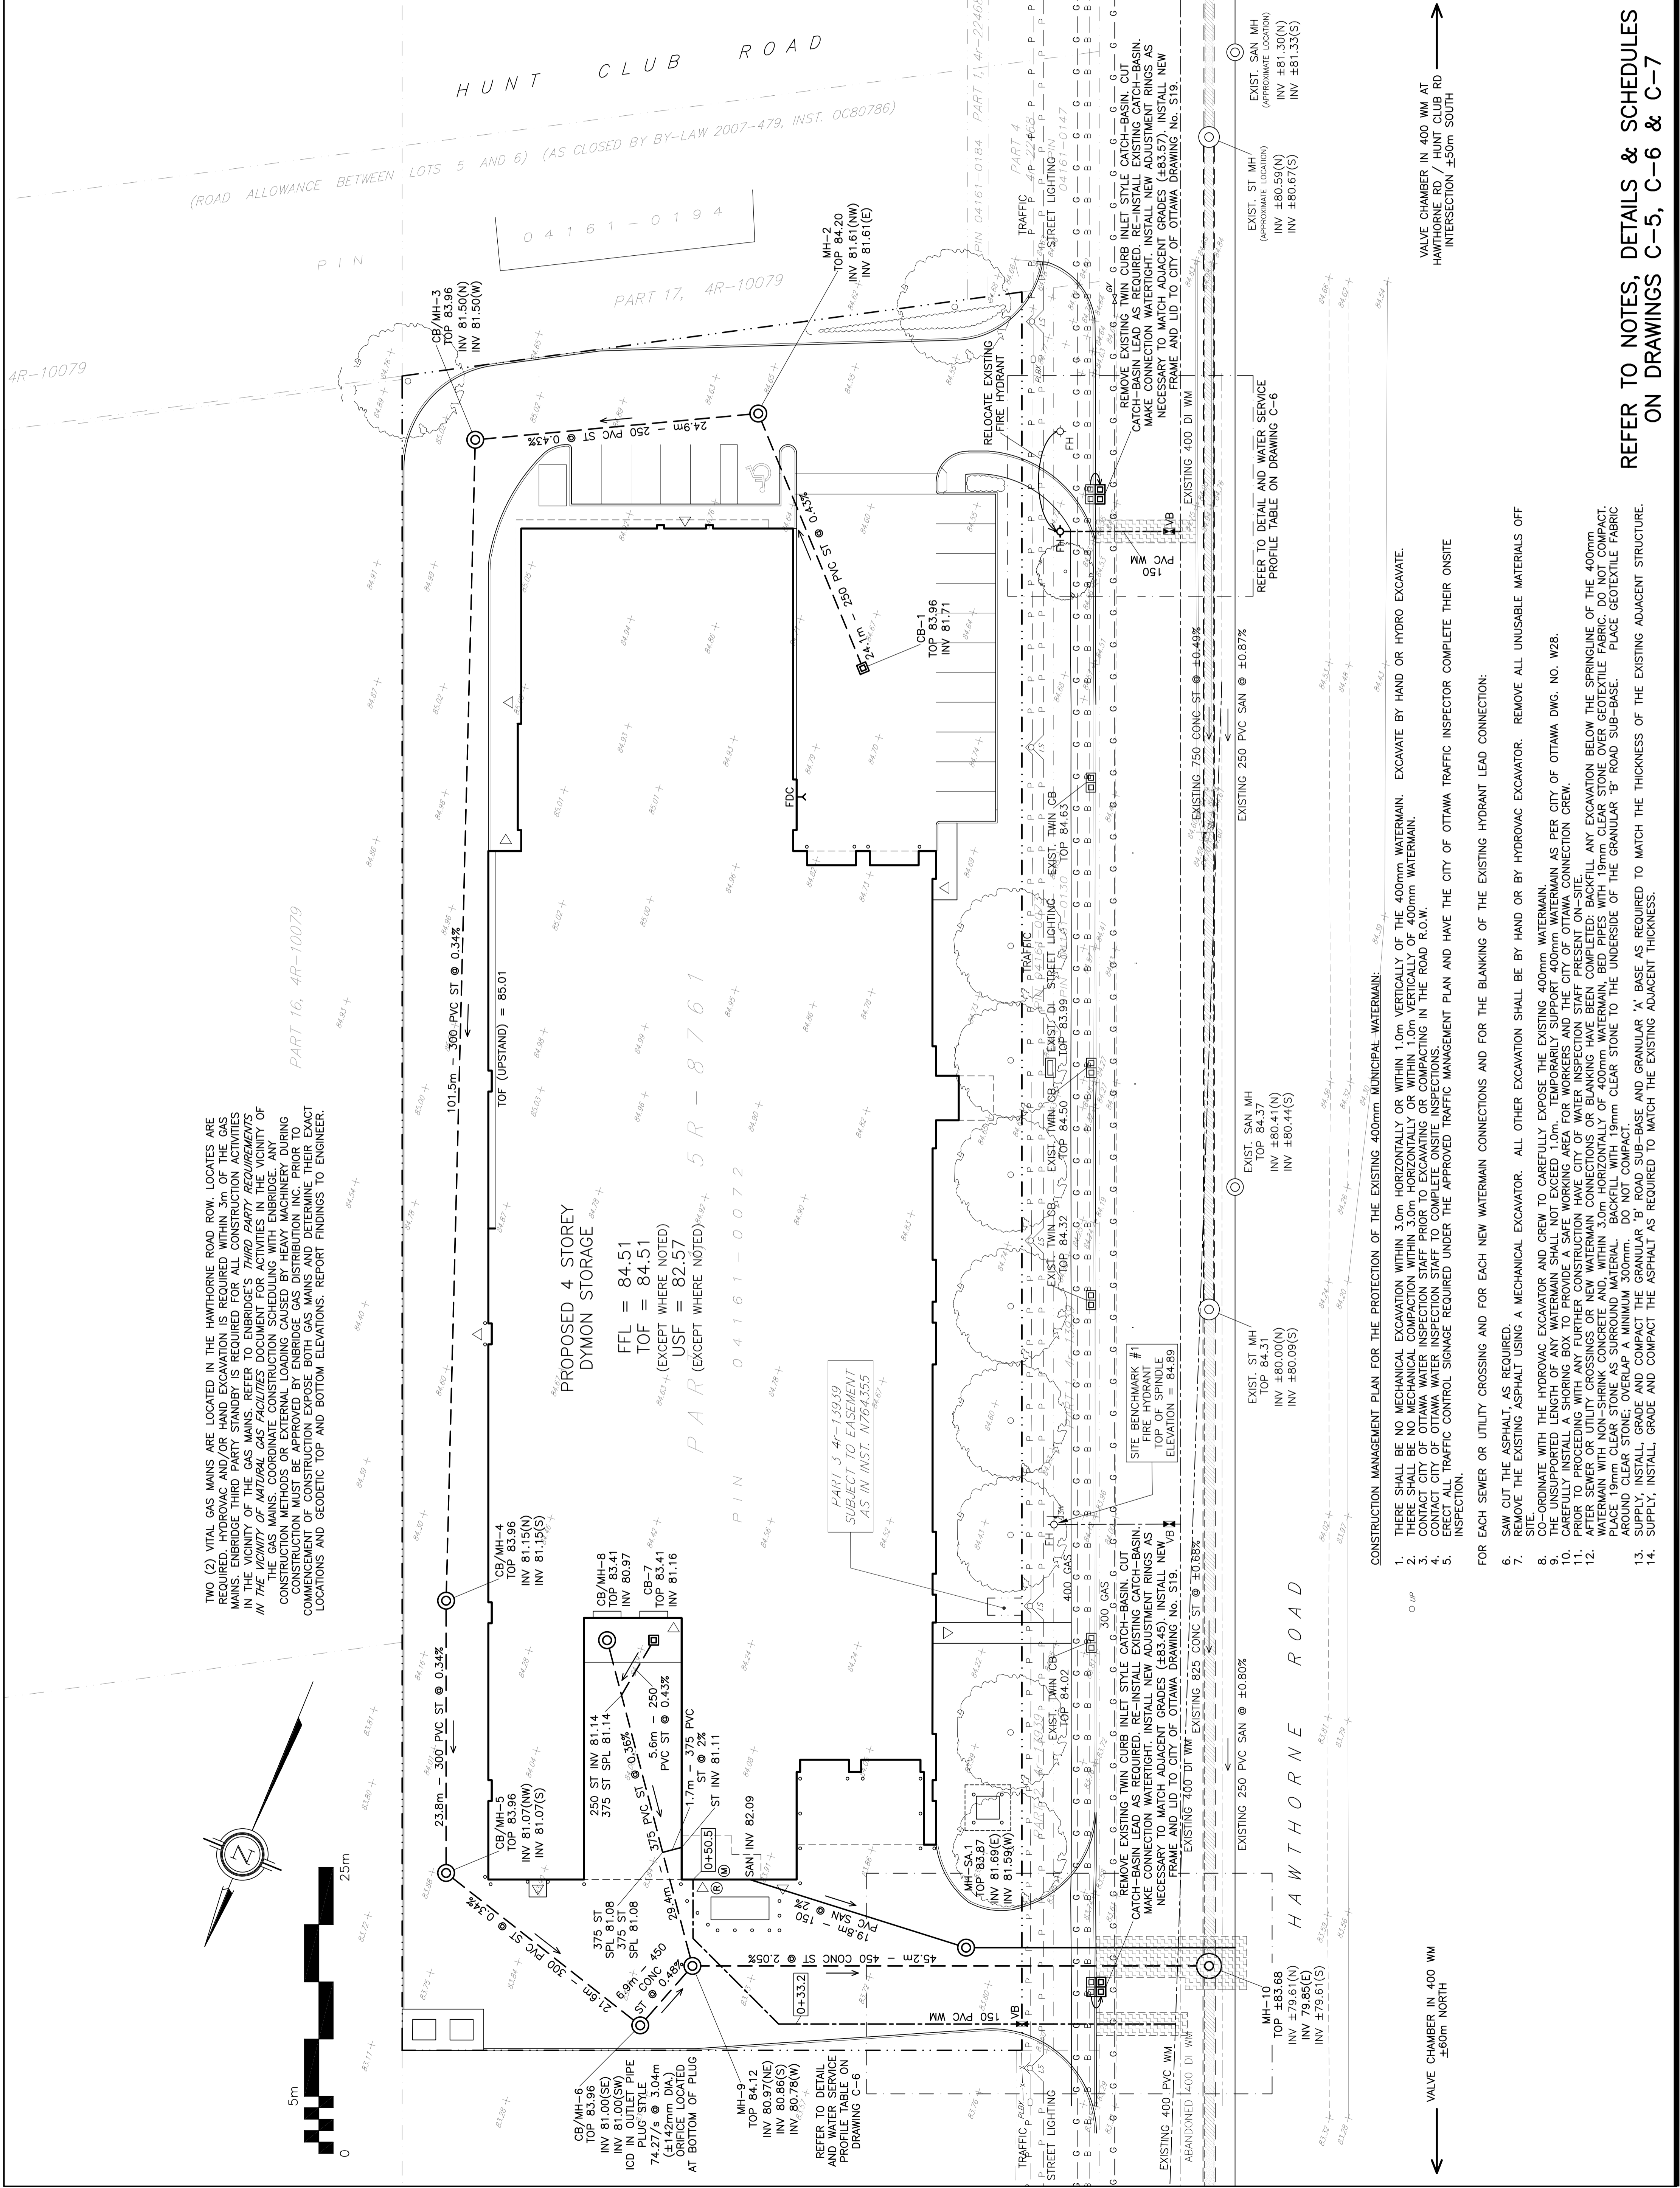

**REFER TO NOTES, DETAILS & SCHEDULES
 ON DRAWINGS C-5, C-6 & C-7**

VALVE CHAMBER IN 400 WM
 ±60m NORTH

VALVE CHAMBER IN 400 WM AT
 HAWTHORNE RD / HUNT CLUB RD
 INTERSECTION ±50m SOUTH