

TOPOGRAPHIC PLAN OF SURVEY OF  
**PART OF LOT 5  
CONCESSION 6 (RIDEAU FRONT)**  
(GEOGRAPHIC TOWNSHIP OF GLOUCESTER)

CITY OF OTTAWA

Scale 1:300  
0 5 10 15 20 METRES


**METRIC CONVERSION**  
DISTANCES AND COORDINATES SHOWN ON THIS PLAN ARE IN METRES AND CAN BE CONVERTED TO FEET BY DIVIDING BY 0.3048

**BEARING NOTE**  
BEARINGS ARE REFERRED TO THE EASTERLY LIMIT OF HAWTHORNE ROAD, AS SHOWN ON PLAN 4R-13939, HAVING A BEARING OF N22°15'40"W.

**ELEVATION NOTE**  
ELEVATIONS SHOWN HEREON ARE GEODETIC (CGVD-1928:1978) AND ARE DERIVED FROM THE CAN-NET VRS NETWORK MONUMENT: OTTAWA ELEVATION=95.230.

**LEGEND**

SYMBOL	DENOTES	FOUND MONUMENTS	DENOTES	CUT CROSS
■	SET MONUMENTS	CC	CONCRETE PIN	WITNESS
IB	IRON BAR	WIT	MEASURED	PROPORTIONED
IBO	ROUND IRON BAR	MEAS	ORIGIN UNKNOWN	
SIB	STANDARD IRON BAR	PROP		
SSB	SHORT STANDARD IRON BAR	OU		
PIN	PROPERTY IDENTIFICATION NUMBER			
SG	STANTEC GEOMATICS LTD.			
P	PLAN SR-8761			
P1	PLAN 4R-13939			
P2	PLAN SR-10079			
P3	PLAN BY AOG DATED AUG. 26, 2015			
P4	PLAN 4R-27782			
P5	PLAN BY 1236 DATED DEC. 10, 1998			
AN	ANCHOR			
ANT	ANTENNA			
BOL	BOLLARD			
CB	CATCH BASIN			
SICB	SIDE INLET CB			
GSR	GAS SERVICE REGULATOR			
GV	GAS VALVE			
HTN	HYDRO TRANSFORMER			
HYD	FIRE HYDRANT			
JBX	JUNCTION BOX			
LS	LIGHT STANDARD			
MH	MAINTENANCE HOLE UNIDENTIFIED			
MW	MONITORING WELL			
OW	OBSERVATION WELL			
TB BELL	TERMINAL BOX - BELL			
TB CATV	TERMINAL BOX - CABLE			
TCB	TRAFFIC CONTROL BOX			
TRIT	TEST PIT			
TSL	TRAFFIC SIGNAL LIGHT			
UP	UTILITY POLE			
VB	VALVE BOX			
VC	VALVE CHAMBER			
WV	WATER VALVE			

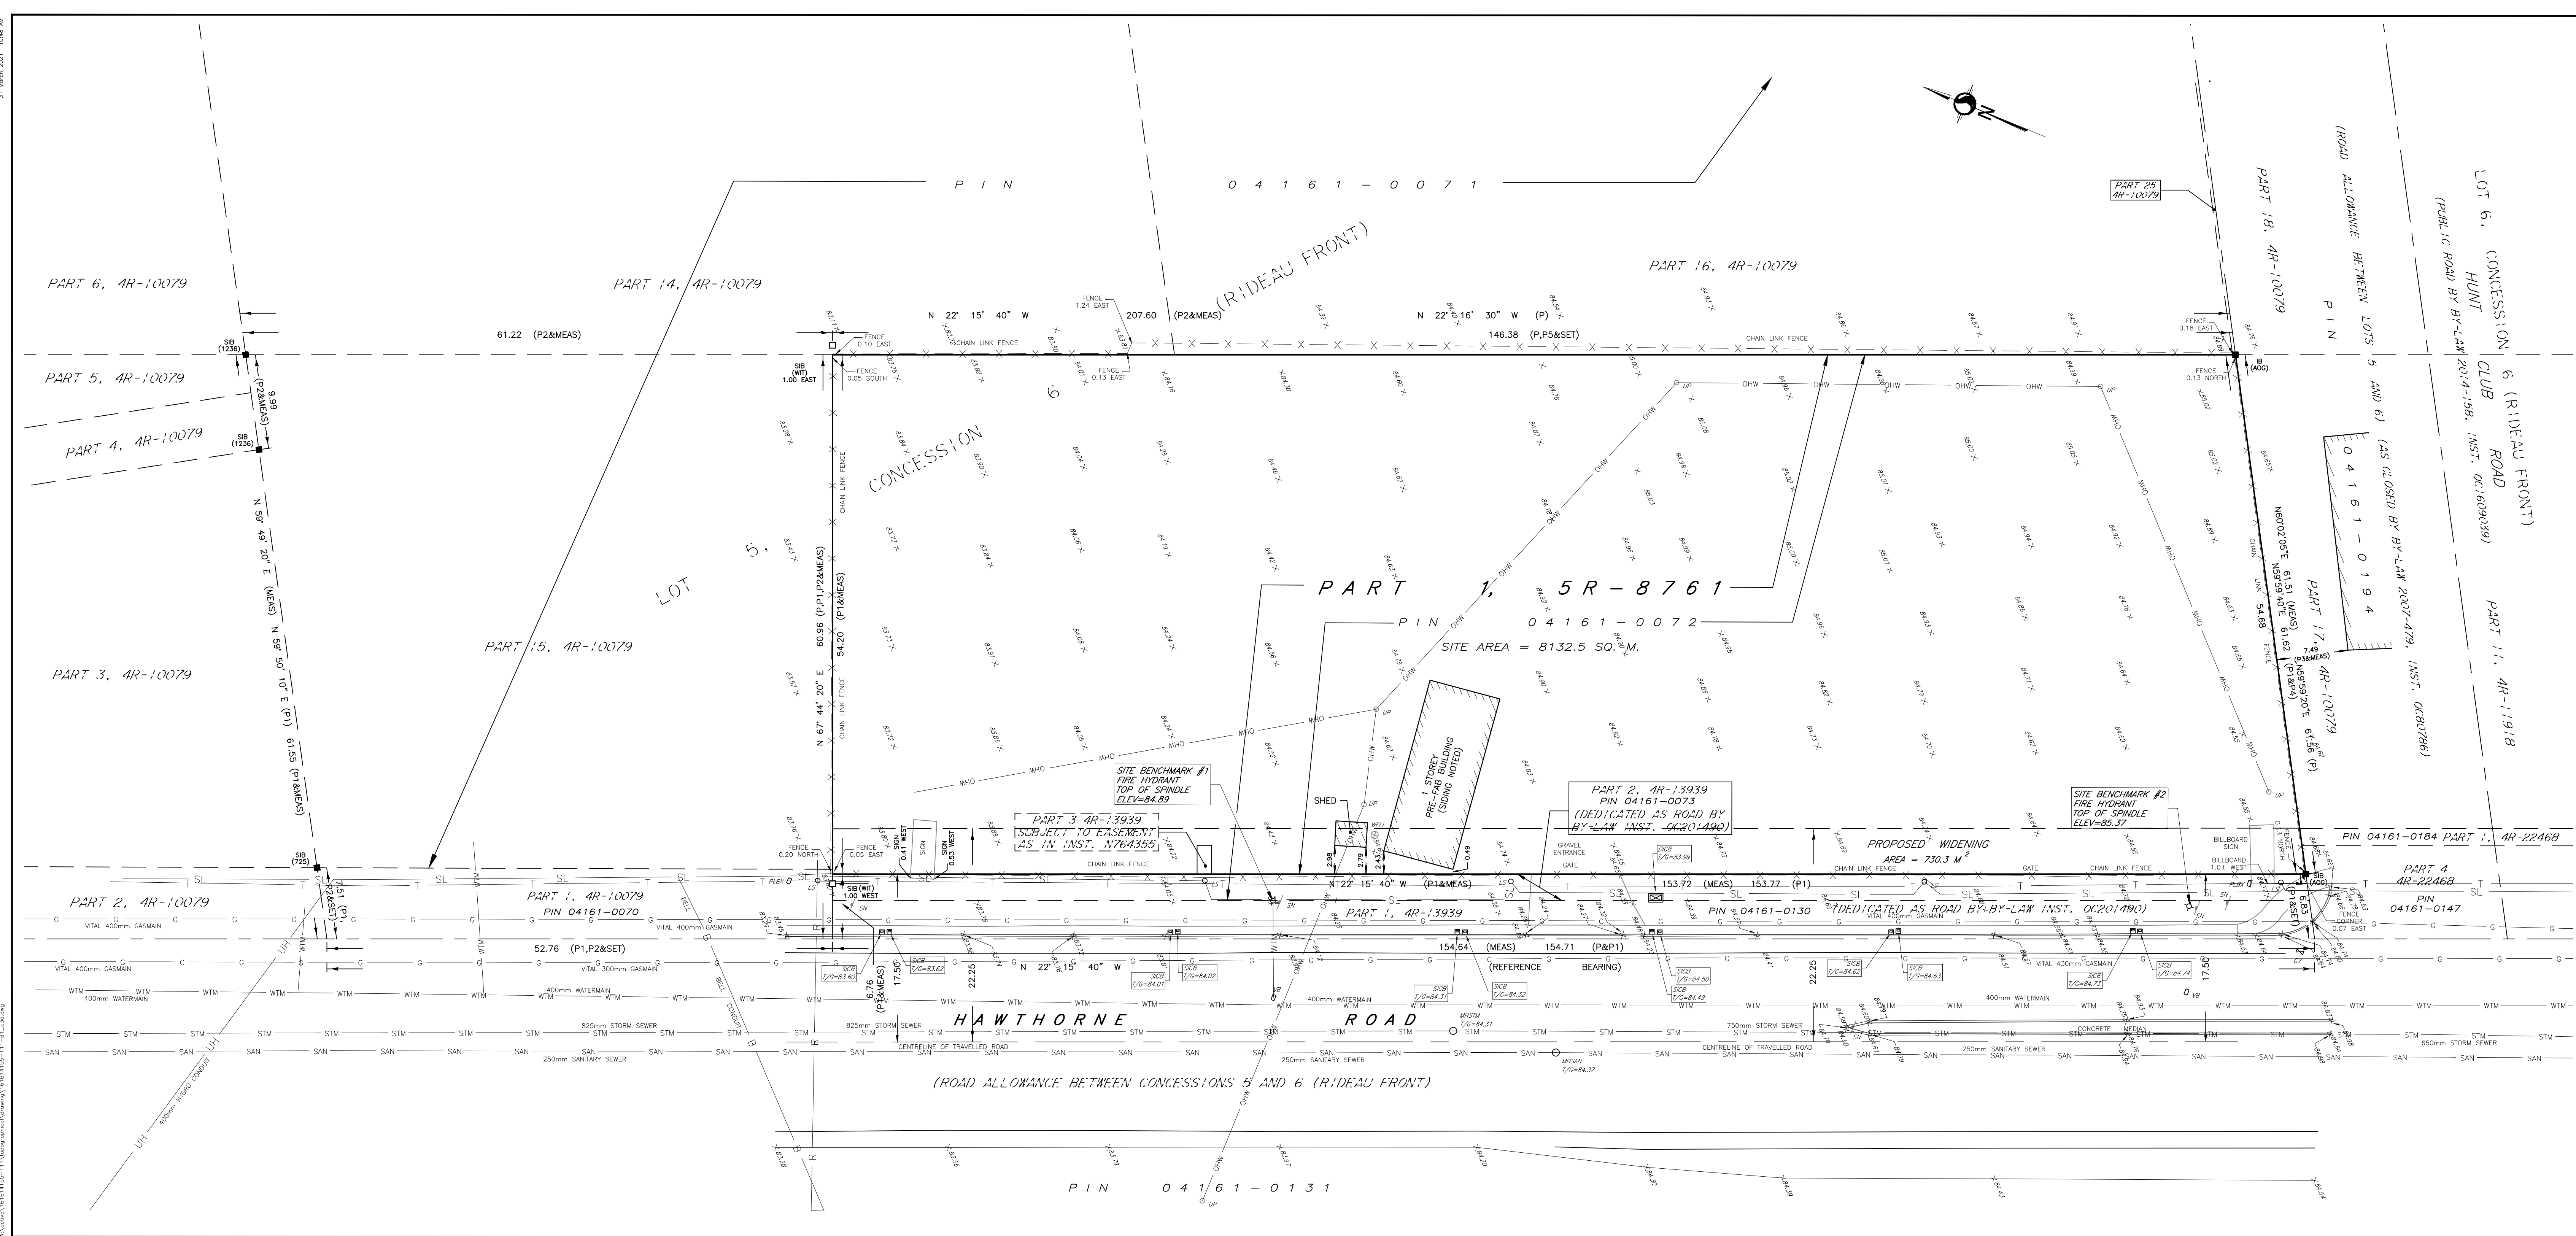

BELL	B	B
UNDERGROUND HYDRO	UH	UH
WATERMAIN	WTM	WTM
GASMAIN	G	G
STORM SEWER	STM	STM
OVERHEAD UTILITY WIRE	OHW	OHW
ROGERS	R	R
STREET LIGHT	SL	SL
TRAFFIC	T	T

**SURVEYOR'S CERTIFICATE**

I CERTIFY THAT:  
1. THE SURVEY WAS COMPLETED ON THE 27th DAY OF NOVEMBER, 2019.

DATE: \_\_\_\_\_ SURVEYOR: BRIAN J. WEBSTER  
ONTARIO LAND SURVEYOR

© Copyright 2019 Stantec Geomatics Ltd. The reproduction, alteration or use of this REPORT in whole or in part without the express permission of Stantec Geomatics Ltd. is STRICTLY PROHIBITED.

DRAWN: NJ CHECKED: KJ PM: KJ FIELD: AB PROJECT No.: 16161415-111