

Copyright Reserved


The Contractor shall verify and be responsible for all dimensions. DO NOT scale the drawing - any errors or omissions shall be reported to Stantec without delay.
The Copyrights to all designs and drawings are the property of Stantec. Reproduction or use for any purpose other than that authorized by Stantec is forbidden.

Legend

- ORIGINAL GROUND ELEVATION
- EXISTING WATERMAIN
- EXISTING WATER VALVE
- EXISTING FIRE HYDRANT
- EXISTING SANITARY SEWER
- EXISTING STORM SEWER
- EXISTING CATCHBASIN
- EXISTING OVERHEAD WIRE
- EXISTING GAS MAIN

NOTES:

1. REMOVAL OF ALL EXISTING UTILITY SERVICES FROM THE EXISTING BUILDING TO BE COORDINATED WITH UTILITY COMPANIES.
2. CONTRACTOR TO VERIFY AS-RECORDED INFORMATION AND IMMEDIATELY REPORT ANY DISCREPANCIES OR CONFLICTS TO CIVIL ENGINEER PRIOR TO PROCEEDING WITH CONSTRUCTION.

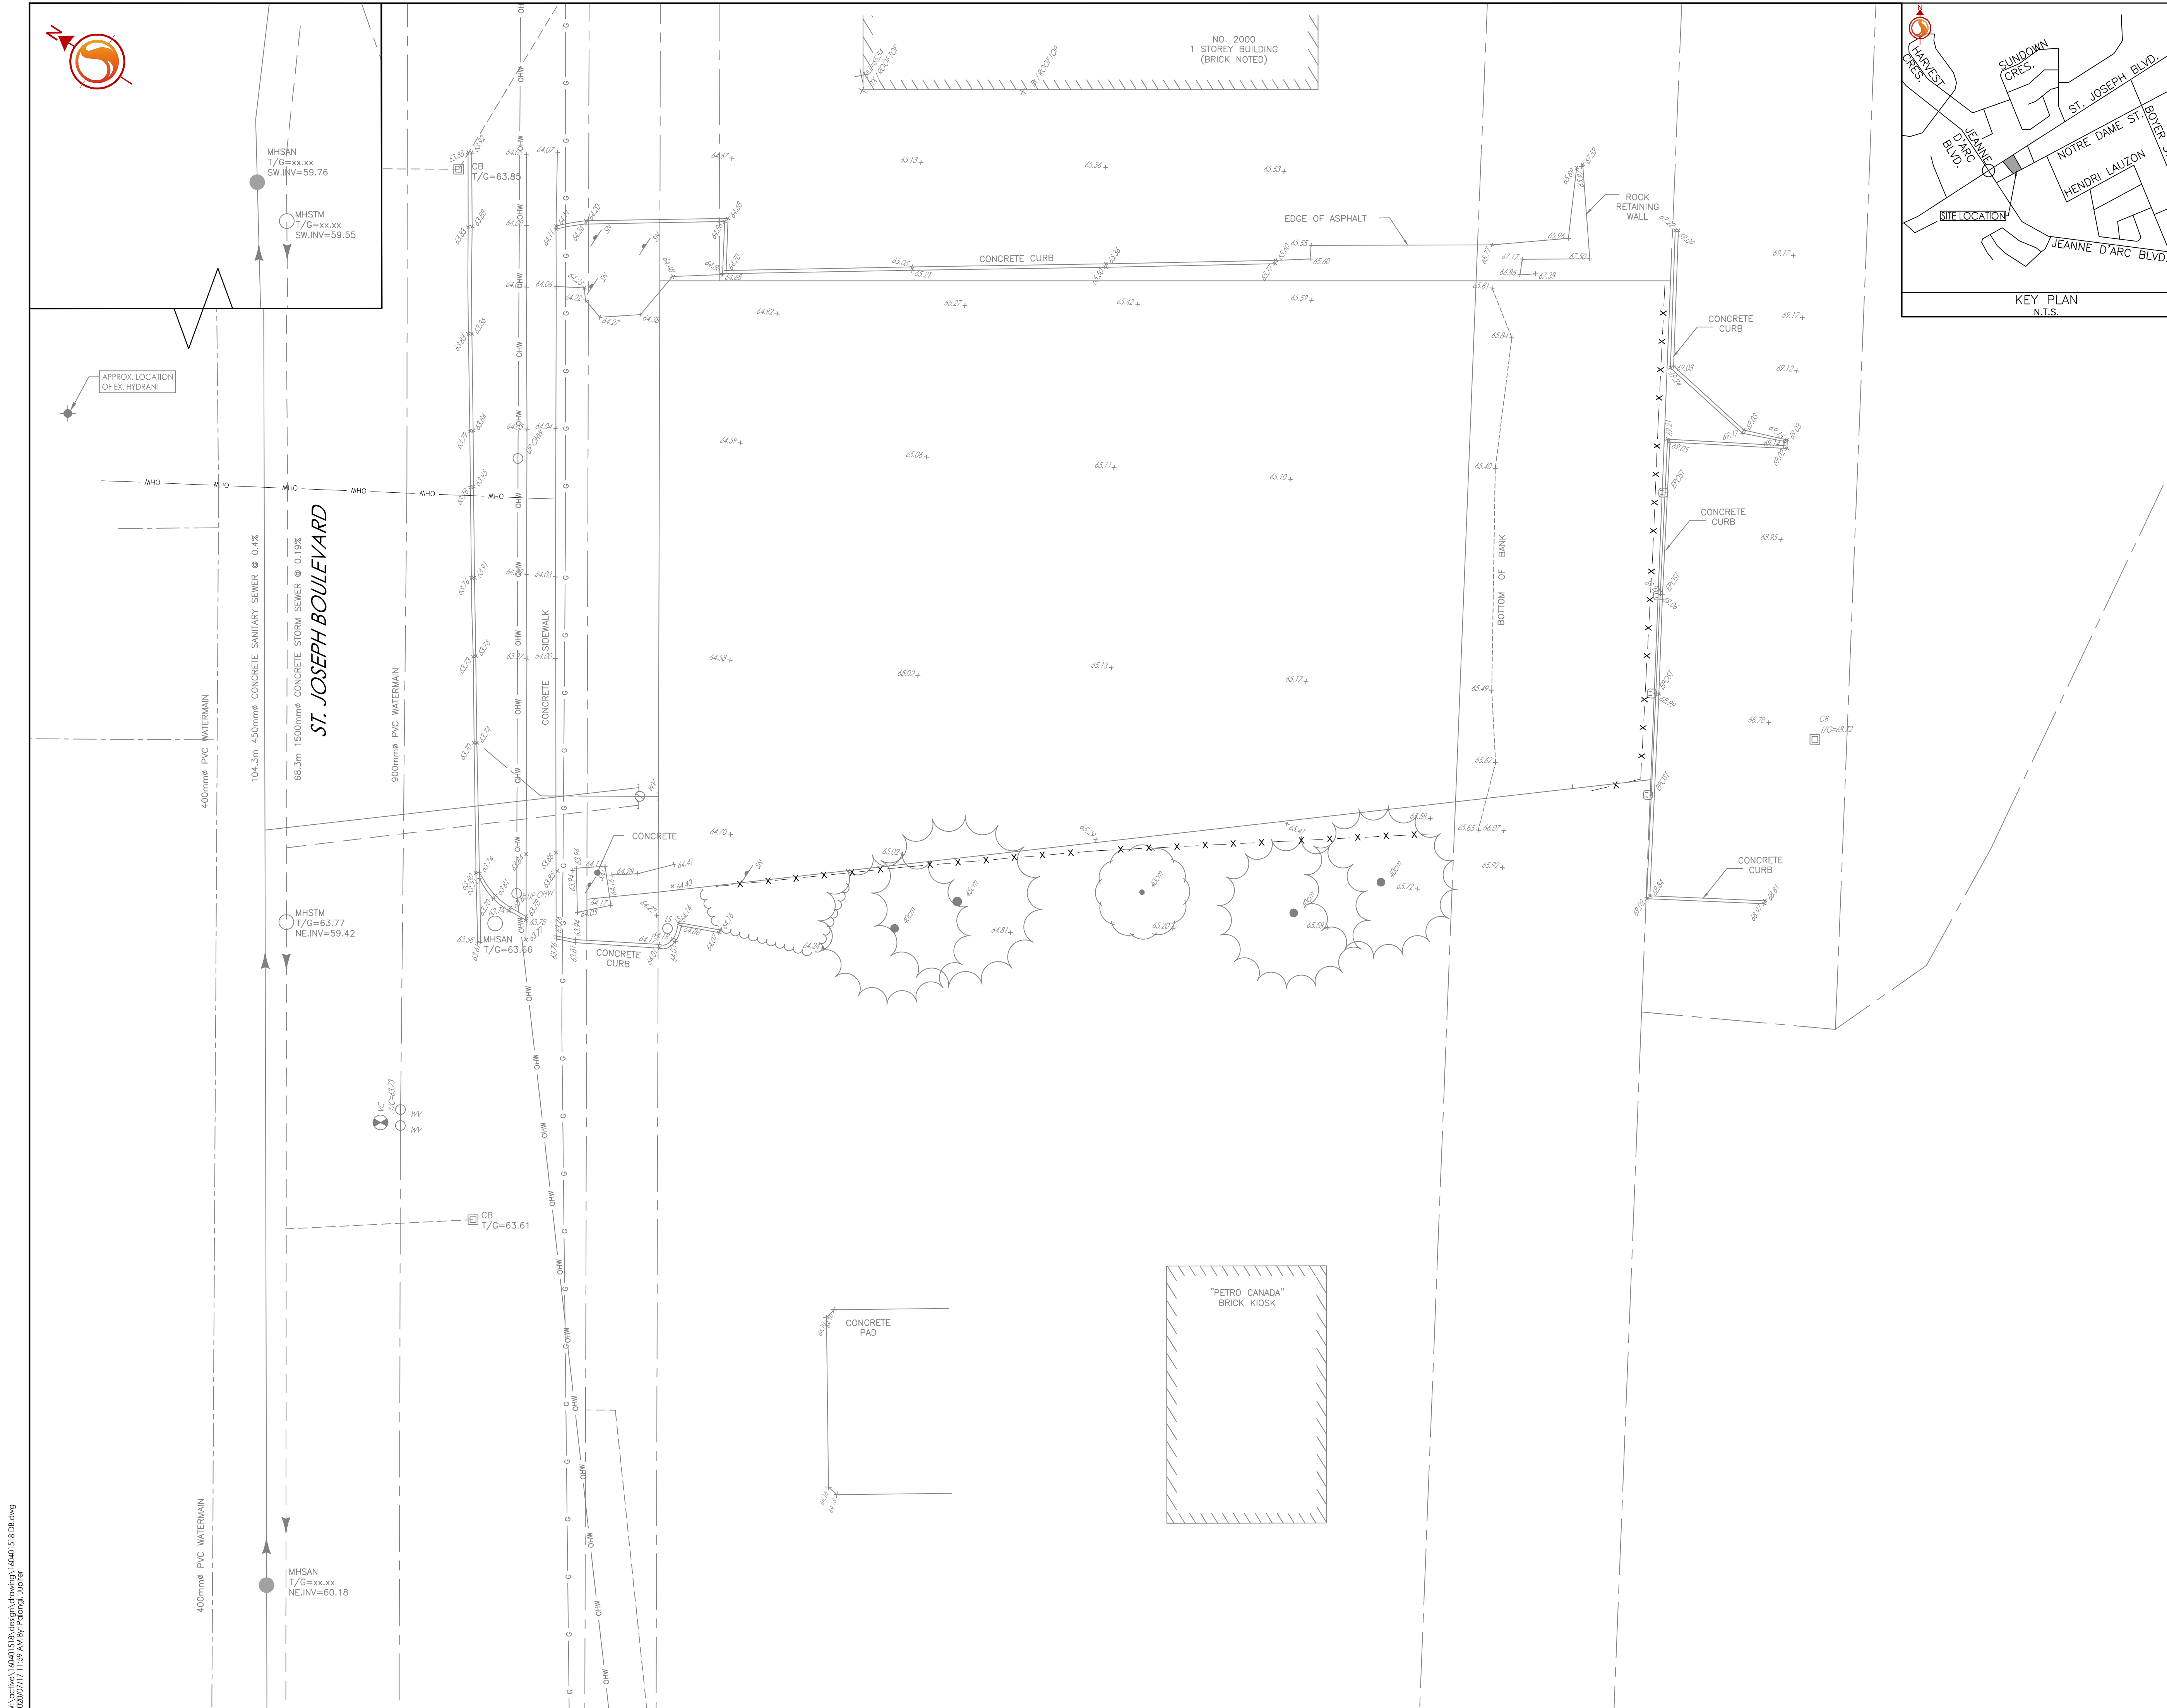

Revision	By	Appd.	Date
1	W.A.J.	AMP	20.07.17
Permit-Seal			

Client/Project
PULICKAL HOLDINGS INC.

TWO STOREY COMMERCIAL BUILDING
1994 ST-JOSEPH BLVD.
OTTAWA, ON

Title
EXISTING CONDITIONS PLAN

Project No. 160401518	Scale 1:150	Sheet 1 of 5	Revision 1
--------------------------	----------------	-----------------	---------------