



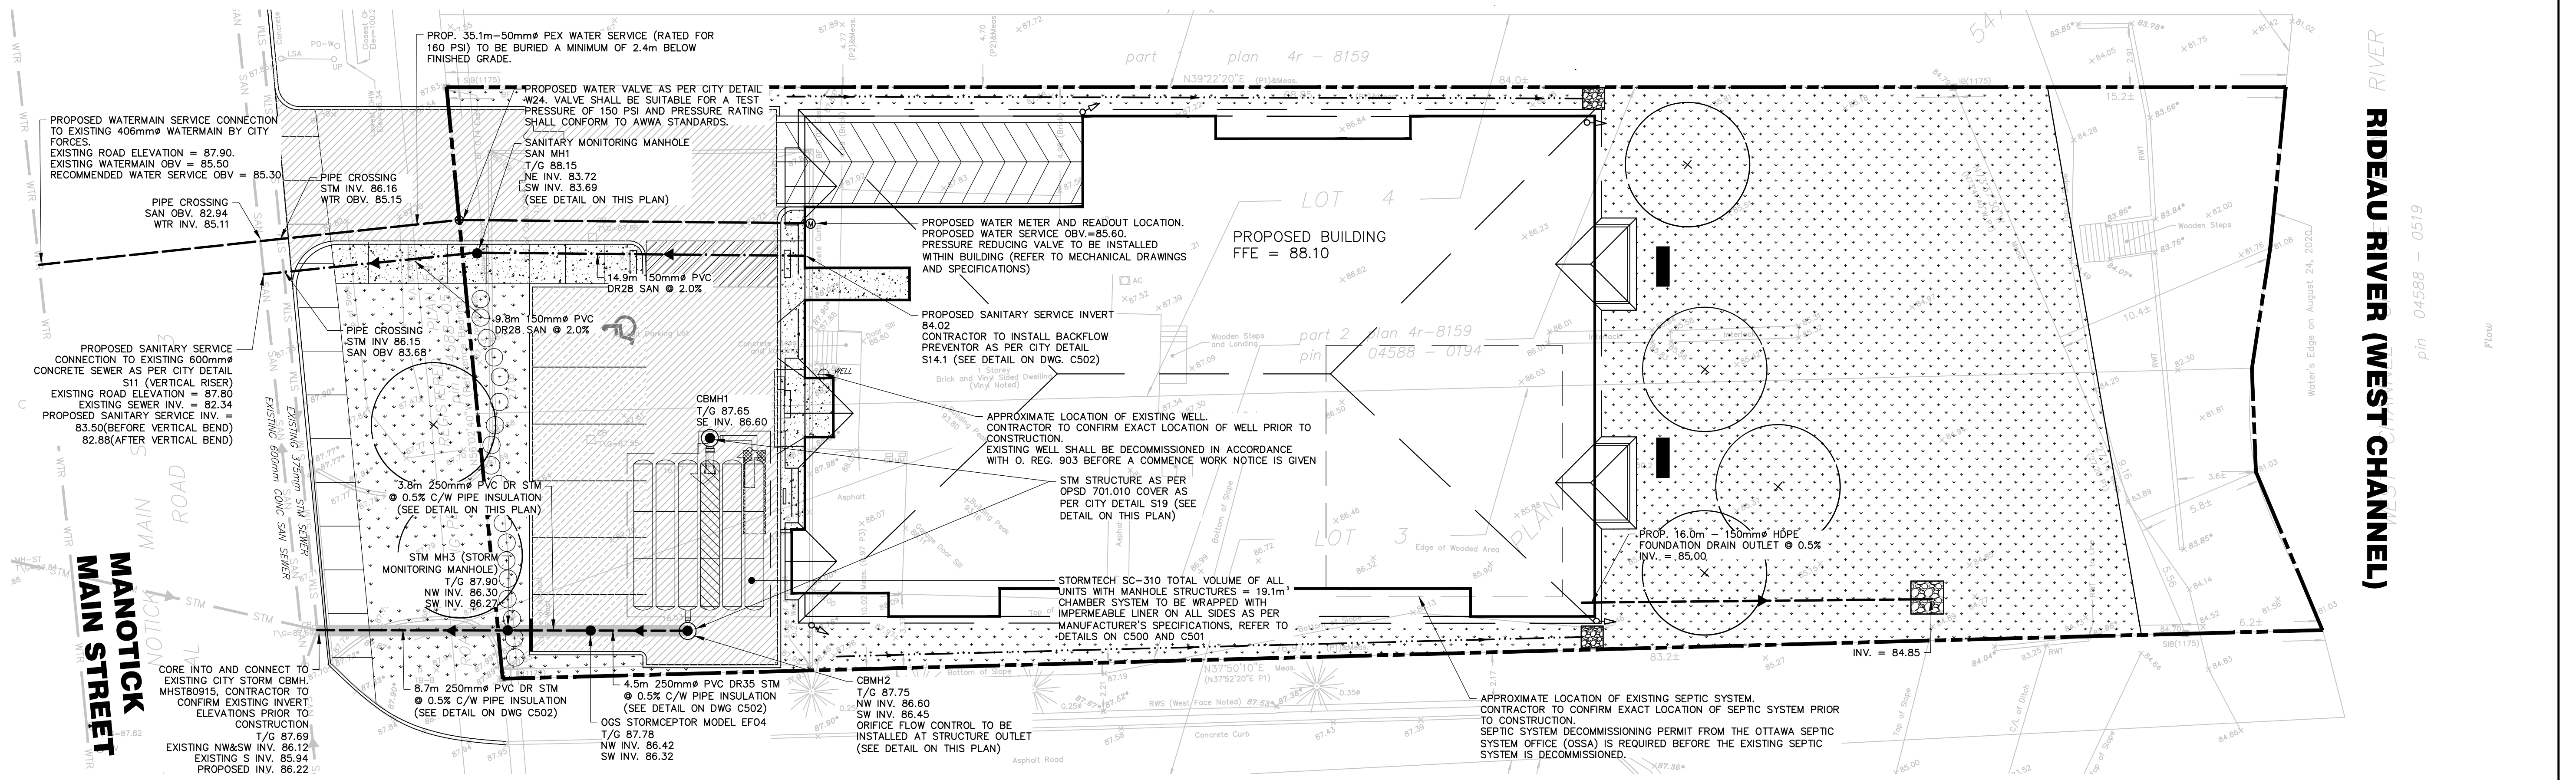

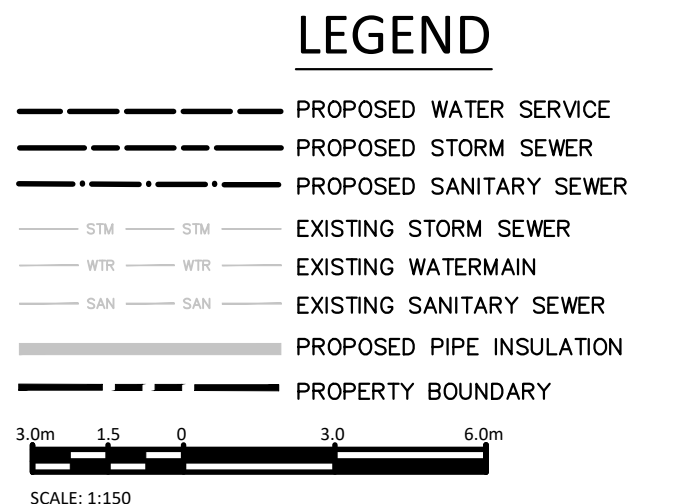

ADAM BROWN
MANAGER, DEVELOPMENT REVIEW - RURAL
PLANNING, REAL ESTATE & ECONOMIC DEVELOPMENT
DEPARTMENT, CITY OF OTTAWA



5497 MANOTICK MAIN ST. CITY OF OTTAWA			
	DESIGN: HY	FILE: 522679	DWG: C300
	DRAWN: HY	DATE: JULY 2023	
	CHECK: GC	SCALE: 1:150	
SITE SERVICING PLAN			