



B-996 St. - Augustin Rd,
Embrun, ON, K0A1W0



5335 Conotek Rd Unit 103,
Gloucester, ON K1J 9L4

brian k. clark
A.R.C.H.I.T.E.C.T

141 Catherine Street, Unit 102
Ottawa, Ontario K2P 1C3



1 FRONT ELEVATION
A-2 SCALE = 1:75

No.	REVISIONS	BY	DATE
14	SPC RESUBMISSION	JC	JULY 18 2023
13	FOR COORDINATION	JP	FEB. 08 2023
12	FOR COORDINATION	JP	FEB. 06 2023
11	FOR COORDINATION	JP	FEB. 01 2023
10	FOR COORDINATION	PE	SEPT. 27 2022
09	FOR REVIEW	PE	JUNE 06 2022
08	FOR COORDINATION	PE	JUNE 02 2022
07	FOR COORDINATION	PE	APR. 26 2022
06	FOR REVIEW	PE	SEPT 24 2021
05	FOR REVIEW	PE	SEPT 14 2021
04	FOR REVIEW	PE	JUNE 29 2021
03	FOR REVIEW	PE	MAY 14 2021
02	FOR REVIEW	PE	APR. 27 2021
01	FOR REVIEW	PE	APR. 16 2021
	OVERALL REDESIGN	PE	APR. 16 2021

STAMP	NORTH ARROW

DESIGNED BY:	DRAWN BY:	APPROVED BY:
P.E.	P.E.	B.K.

PROJECT
5497 MANOTICK MAIN

DRAWING TITLE
FRONT ELEVATION
(FACING MANOTICK MAIN ST.)

PROJECT NO.
0387
DATE
SEPT. 27, 2022

A-02.0



2
A-2 **RIGHT SIDE ELEVATION**
SCALE = 1:75

No.	REVISIONS	BY	DATE
15	SPC RESUBMISSION	JC	JULY 18 2023
14	FOR COORDINATION	JP	APR. 4 2023
13	FOR COORDINATION	JP	FEB. 08 2023
12	FOR COORDINATION	JP	FEB. 06 2023
11	FOR COORDINATION	JP	FEB. 01 2023
10	FOR COORDINATION	PE	SEPT. 27 2022
09	FOR REVIEW	PE	JUNE 06 2022
08	FOR COORDINATION	PE	JUNE 02 2022
07	FOR COORDINATION	PE	APR. 26 2022
06	FOR REVIEW	PE	SEPT 24 2021
05	FOR REVIEW	PE	SEPT 14 2021
04	FOR REVIEW	PE	JUNE 29 2021
03	FOR REVIEW	PE	MAY 14 2021
02	FOR REVIEW	PE	APR. 27 2021
01	FOR REVIEW OVERALL REDESIGN	PE	APR. 16 2021

STAMP	NORTH ARROW


DESIGNED BY: P.E.
DRAWN BY: P.E.
APPROVED BY: B.K.

PROJECT
5497 MANOTICK MAIN

DRAWING TITLE
RIGHT SIDE ELEVATION

PROJECT NO.
0387
DATE
SEPT. 27, 2022

A-02.1

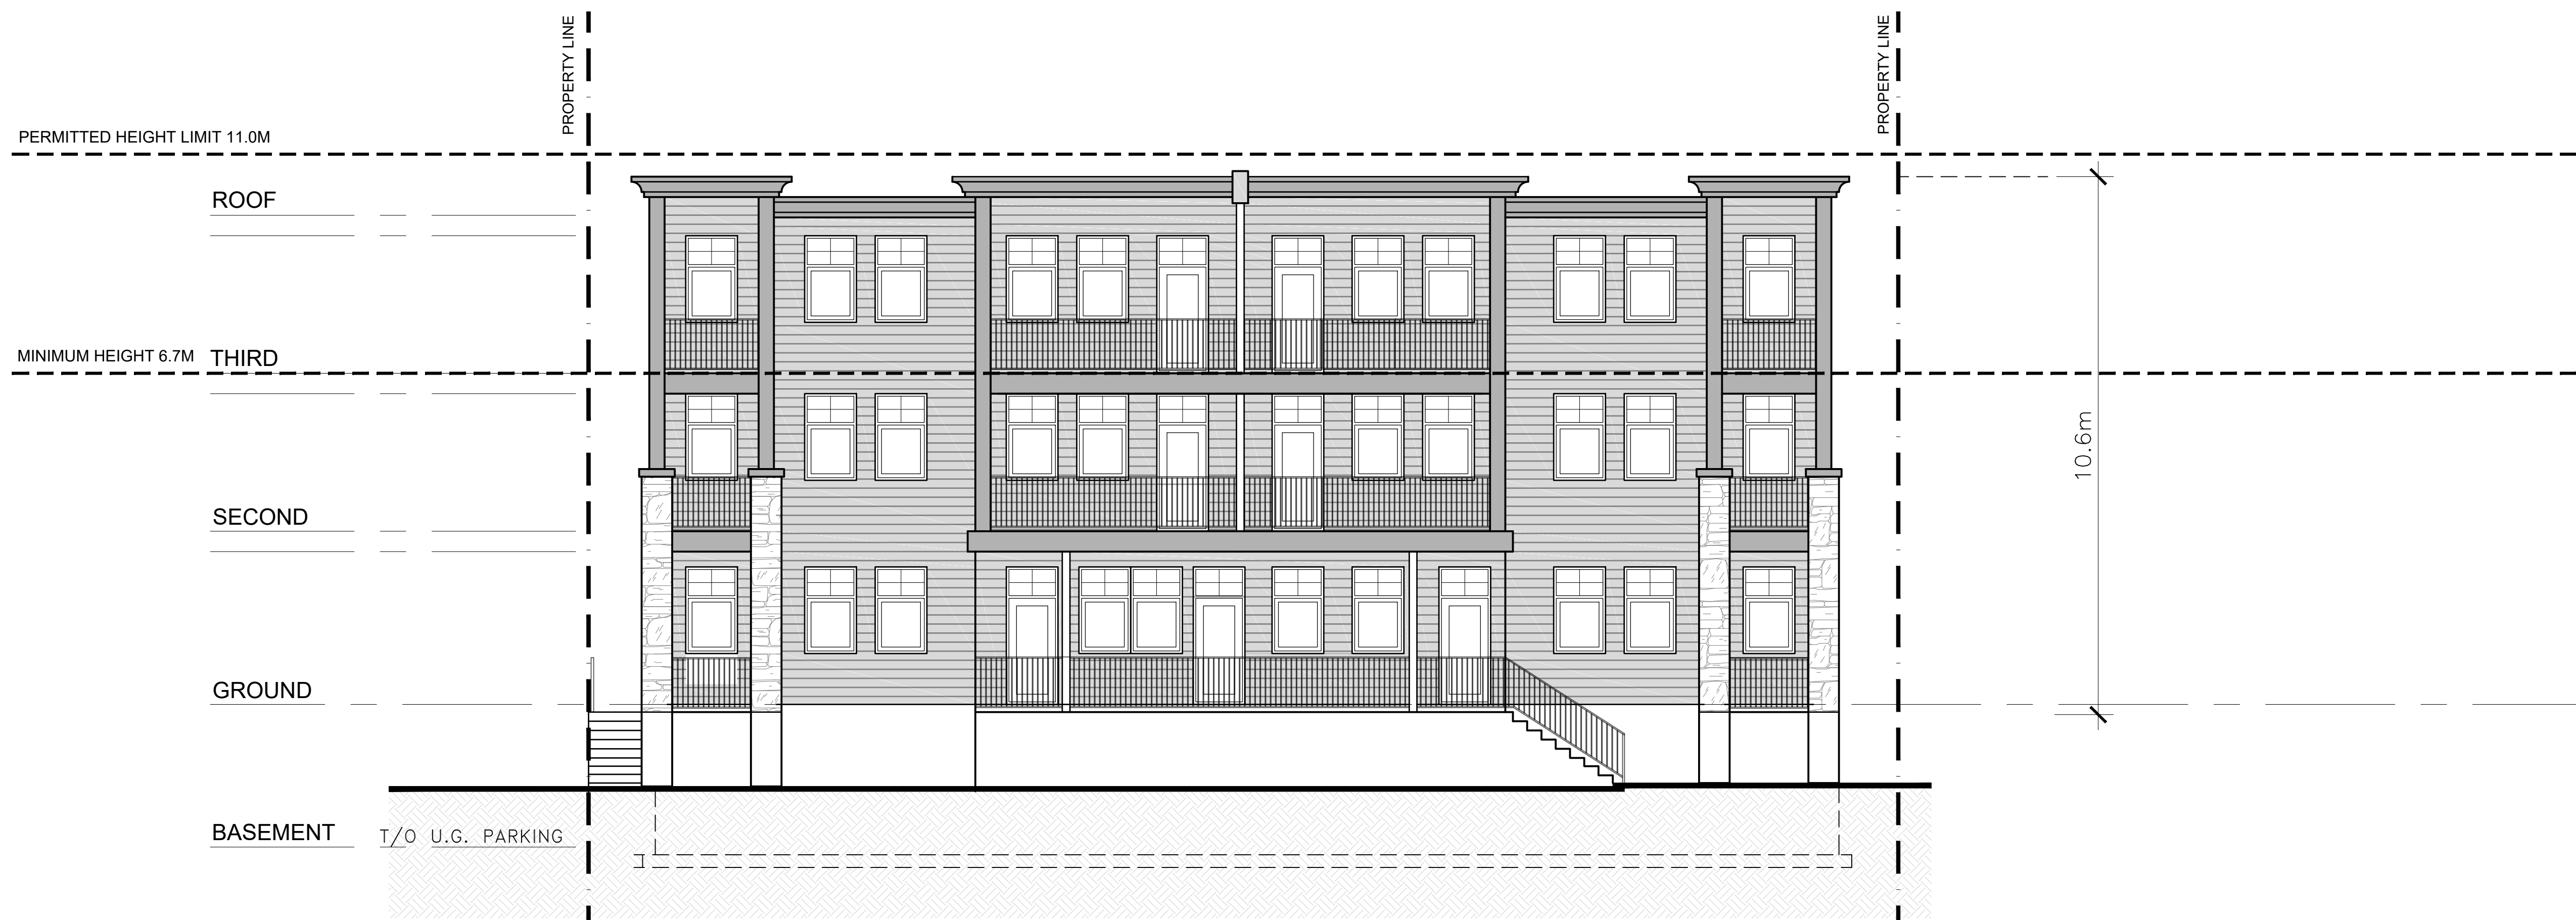

1 REAR ELEVATION
A-3 SCALE = 1:75

No.	REVISIONS	BY	DATE
11	SPC RESUBMISSION	JC	JULY 18 2023
10	FOR COORDINATION	JP	FEB. 08 2023
09	FOR COORDINATION	JP	FEB. 06 2023
08	FOR COORDINATION	JP	FEB. 01 2023
07	FOR COORDINATION	PE	SEPT. 27 2022
06	FOR REVIEW	PE	JUNE 06 2022
05	FOR COORDINATION	PE	JUNE 02 2022
04	FOR COORDINATION	PE	APR. 26 2022
03	FOR REVIEW	PE	SEPT. 24, 2021
02	FOR REVIEW	PE	SEPT. 17, 2021
01	FOR REVIEW	PE	JUNE 30, 2021

STAMP NORTH ARROW

DESIGNED BY: P.E.
DRAWN BY: P.E.
APPROVED BY: B.K.

PROJECT

5497 MANOTICK MAIN

DRAWING TITLE

REAR ELEVATION
(FACING THE RIDEAU RIVER)

PROJECT NO.

0387

DATE

SEPT. 27, 2022

A-02.2



2 LEFT SIDE ELEVATION
A-3 SCALE = 1:75

No.	REVISIONS	BY	DATE
12	SPC RESUBMISSION	JC	JULY 18 2023
11	FOR REVIEW	JP	APR. 26 2023
10	FOR COORDINATION	JP	FEB. 08 2023
09	FOR COORDINATION	JP	FEB. 06 2023
08	FOR COORDINATION	JP	FEB. 01 2023
07	FOR COORDINATION	PE	SEPT. 27 2022
06	FOR REVIEW	PE	JUNE 06 2022
05	FOR COORDINATION	PE	JUNE 02 2022
04	FOR COORDINATION	PE	APR. 26 2022
03	FOR REVIEW	PE	SEPT. 24, 2021
02	FOR REVIEW	PE	SEPT. 17, 2021
01	FOR REVIEW	PE	JUNE 30, 2021

DESIGNED BY:	DRAWN BY:	APPROVED BY:
P.E.	P.E.	B.K.

PROJECT
5497 MANOTICK MAIN

DRAWING TITLE
LEFT SIDE ELEVATION

PROJECT NO.
0387
DATE
SEPT. 27, 2022

A-02.3