




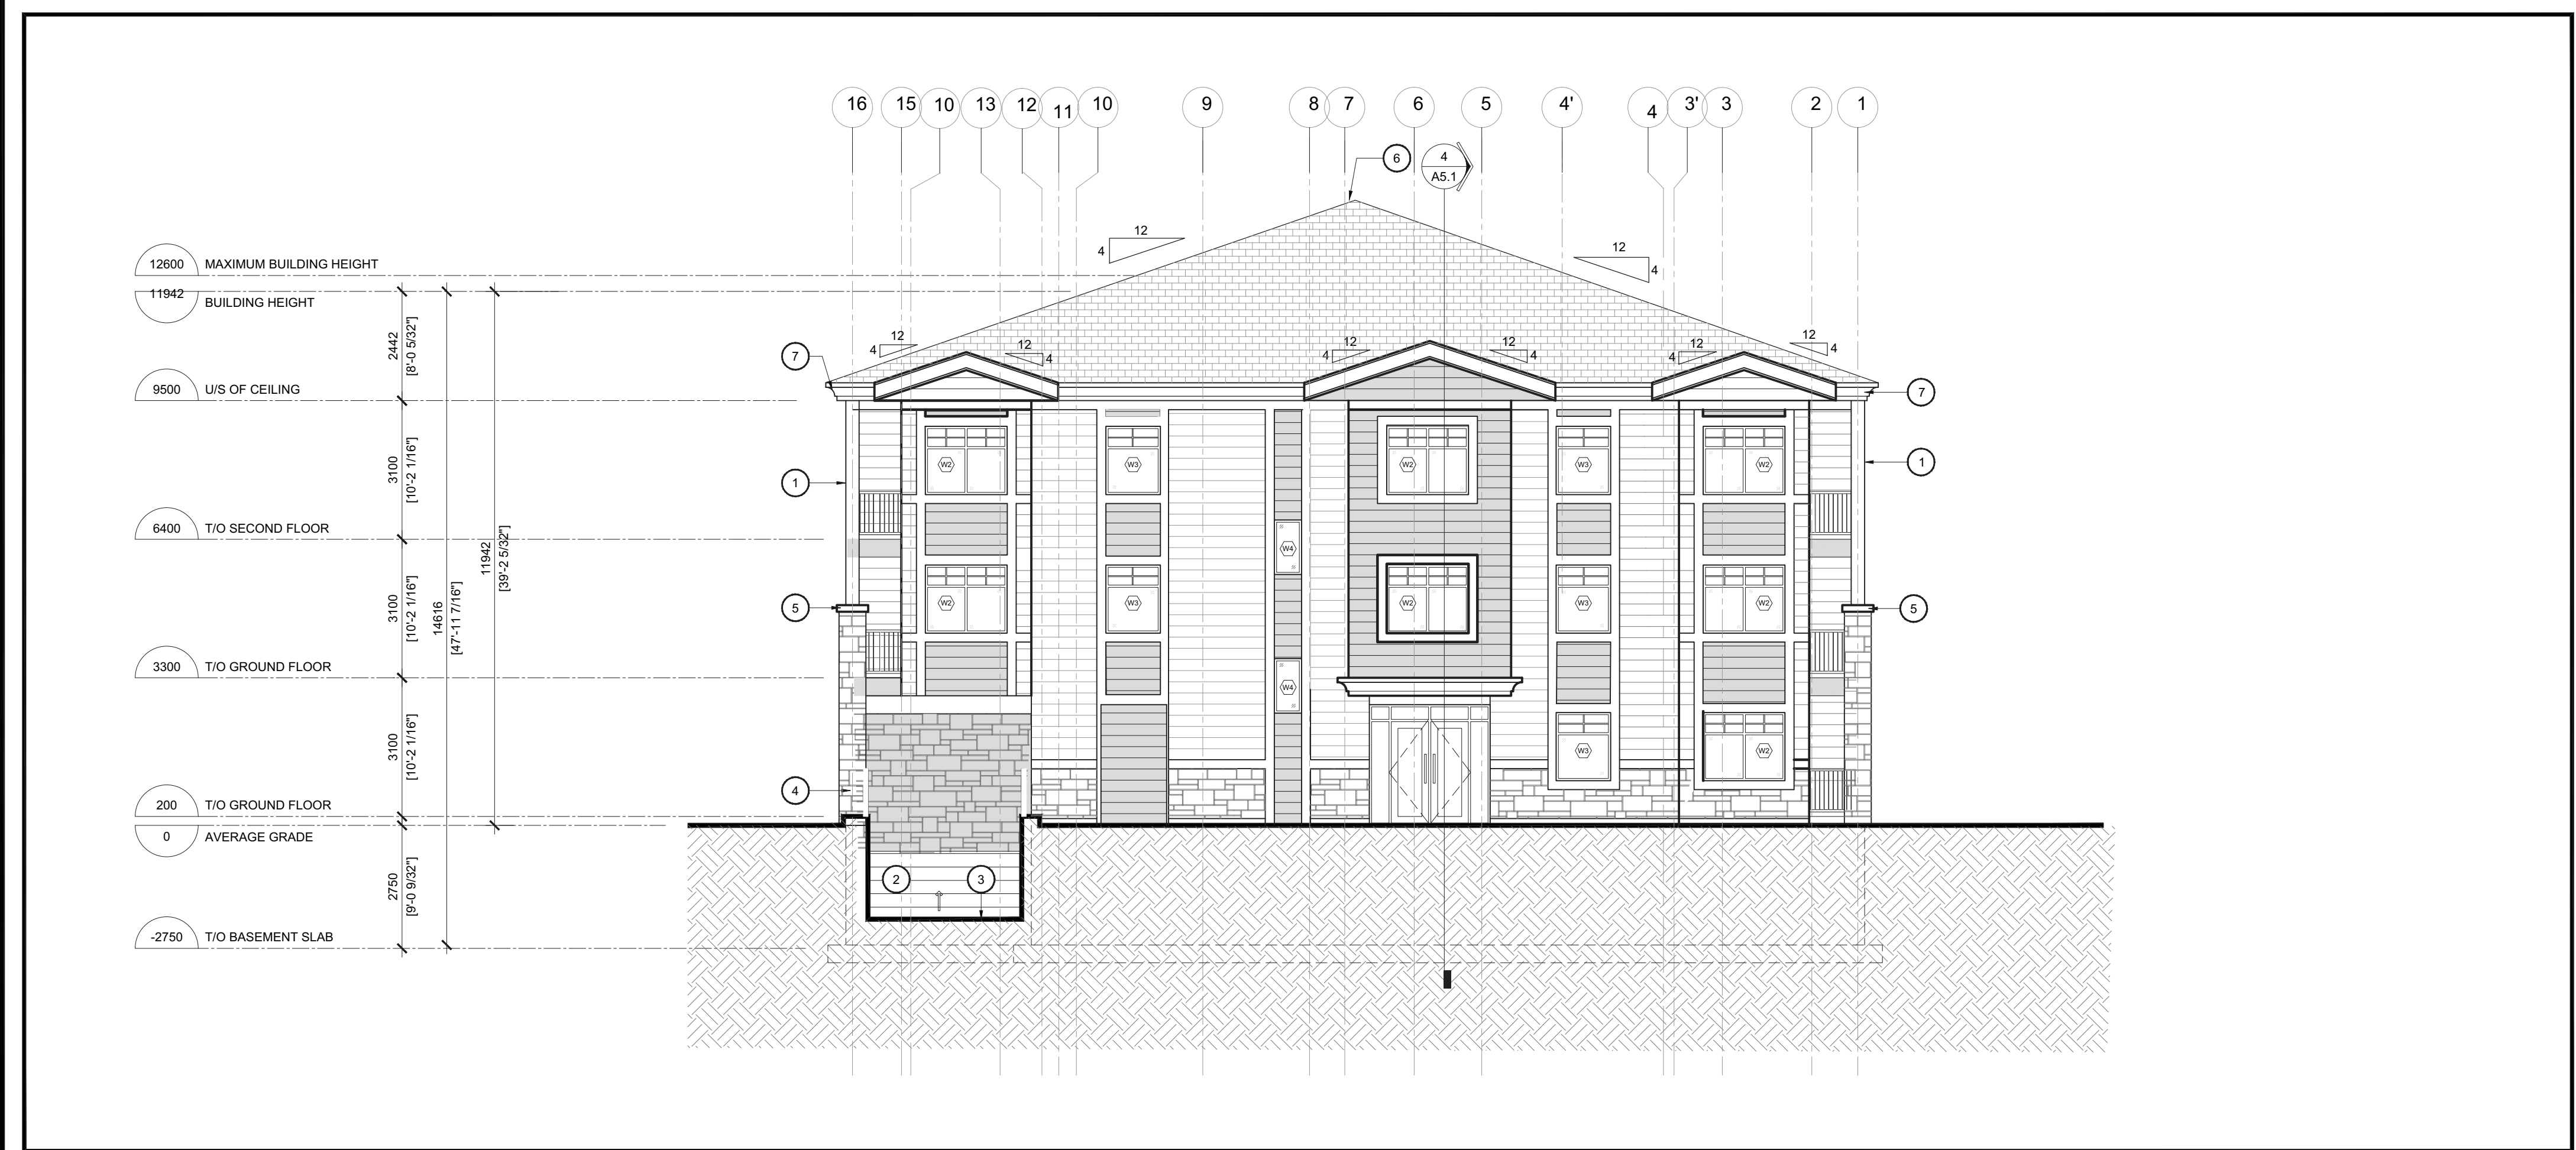

1 North Elevation
A3.2 Scale = 1:100



2 East Elevation
A3.2 Scale = 1:100

LEGEND FOR DRAWING SERIES A3:

- STONE VENEER COLOR 1.
- STONE VENEER COLOR 2.
- HORIZONTAL VINYL SIDING COLOR 1.
- HORIZONTAL VINYL SIDING COLOR 2.
- ASPHALT SHINGLED.

NOTE FOR DRAWING SERIES A3:

- STRUCTURAL POSTS.
- OVERHEAD DOOR TO UNDERGROUND PARKING.
- LINE OF RAMP TO UNDERGROUND PARKING.
- METAL GUARD.
- STONE CAP.
- RIDGE VENT.
- EAVE THOUGHT AND DOWN SPOUT.
- REFINISHED GALVANIZED METAL FLASHING.

3	Issue for Response to City	18.12.2024
2	Issue for Response to City	11.11.2024
1	Issued for City Review	12.09.2024
No	ISSUE/REVISION	DATE
Nº	ÉMISSION/RÉVISION	DD/MM/YY

1066 Somerset Street West, Suite 200, Ottawa Ontario, K1Y 4T3
Telephone: 613.724.9914 E-mail: architecture@brydengibson.ca

PROJECT NAME		NOM DU PROJET	
5497 Manotick Apartment			
5497 Main St, Manotick, ON K4M 1B3			
DRAWING TITLE		TITRE DU DESSIN	
North & East Elevations			
JOB No	N° DE PROJET	DATE	DATE
813-23		May 2024	
SCALE	ECHELLE	PRINTING SCALE/ ÉCHELLE D'IMPRESSION	
As Noted			
CONCEPTION BY	CONÇUS PAR	IF THIS BAR IS NOT 25mm LONG, ADJUST YOUR PRINTING SCALE.	
SG			
DRAWN BY	DESSINÉ PAR	SI CETTE LIGNE NE MESURE PAS 25mm, AJUSTER VOTRE ÉCHELLE D'IMPRESSION.	
CT			
CHECKED BY	VÉRIFIÉ PAR		
SG			
ARCHITECT'S STAMP		DRAWING No	
		DESSIN N°	
SCEAU D'ARCHITECTE		A3.1	
		REVISION No	
		0	

