


**DRAWING LEGEND**

|       |                           |
|-------|---------------------------|
| INVT  | INVERT OF PIPE            |
| SAN   | SANITARY SEWER            |
| WL    | WATER LINE                |
| E     | EXISTING GRADE ELEVATION  |
| F     | PROPOSED GRADE ELEVATION  |
| S     | EXISTING SLOPE OF GRADE   |
| P     | PROPOSED SLOPE OF GRADE   |
| T.O.S | TOP OF SLOPE              |
| B.O.S | BOTTOM OF SLOPE           |
| C.S   | CENTERLINE OF SWALE       |
| S.F   | SILT BARRIER FENCE        |
| P.L   | PROPERTY LINE             |
| D.C   | 150mm CURB/DEPRESSED CURB |
| L.D.P | LIGHT-DUTY PAVEMENT       |
| H.D.P | HEAVY-DUTY PAVEMENT       |
| C     | CONCRETE                  |
| L     | LANDSCAPE                 |
| C.R.Z | CRITICAL ROOT ZONE        |
| F.F.L | FIRST FLOOR ELEVATION     |
| U.S.F | UNDERSIDE OF FOOTING      |

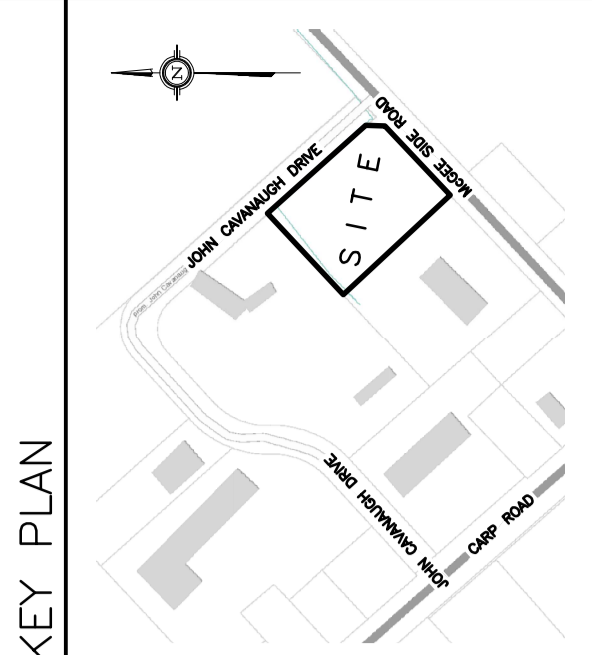

|     |           |                                  |
|-----|-----------|----------------------------------|
| No. | DATE      | REVISION                         |
| 2   | MAR 12-21 | ISSUED FOR APPROVAL              |
| 1   | JAN 27-21 | ISSUED FOR REVIEW & COORDINATION |

**D. B. GRAY ENGINEERING INC.**  
 700 Long Point Circle  
 Ottawa, Ontario  
 613-425-8044  
 dgray@dbgrayengineering.com


**CLS ROOFING LTD**  
**OFFICE & WAREHOUSE**  
 2167 MCGEE SIDE ROAD  
 OTTAWA, ONTARIO

**EROSION & SEDIMENT CONTROL PLAN**

Engineer's Seal  
  
 License No. 77016509  
 Date of Issue: 2012-09-19  
 Date of Expiry: 2025-09-19  
 Not Valid Unless Signed & Dated

|             |        |
|-------------|--------|
| Drawn       | D.B.G. |
| Hor. Scale  | 1:250  |
| Vert. Scale | 18:20  |
| Date        | NOT    |
| Rev. No.    | 2008   |

Drawing No. **C-3** of **5**

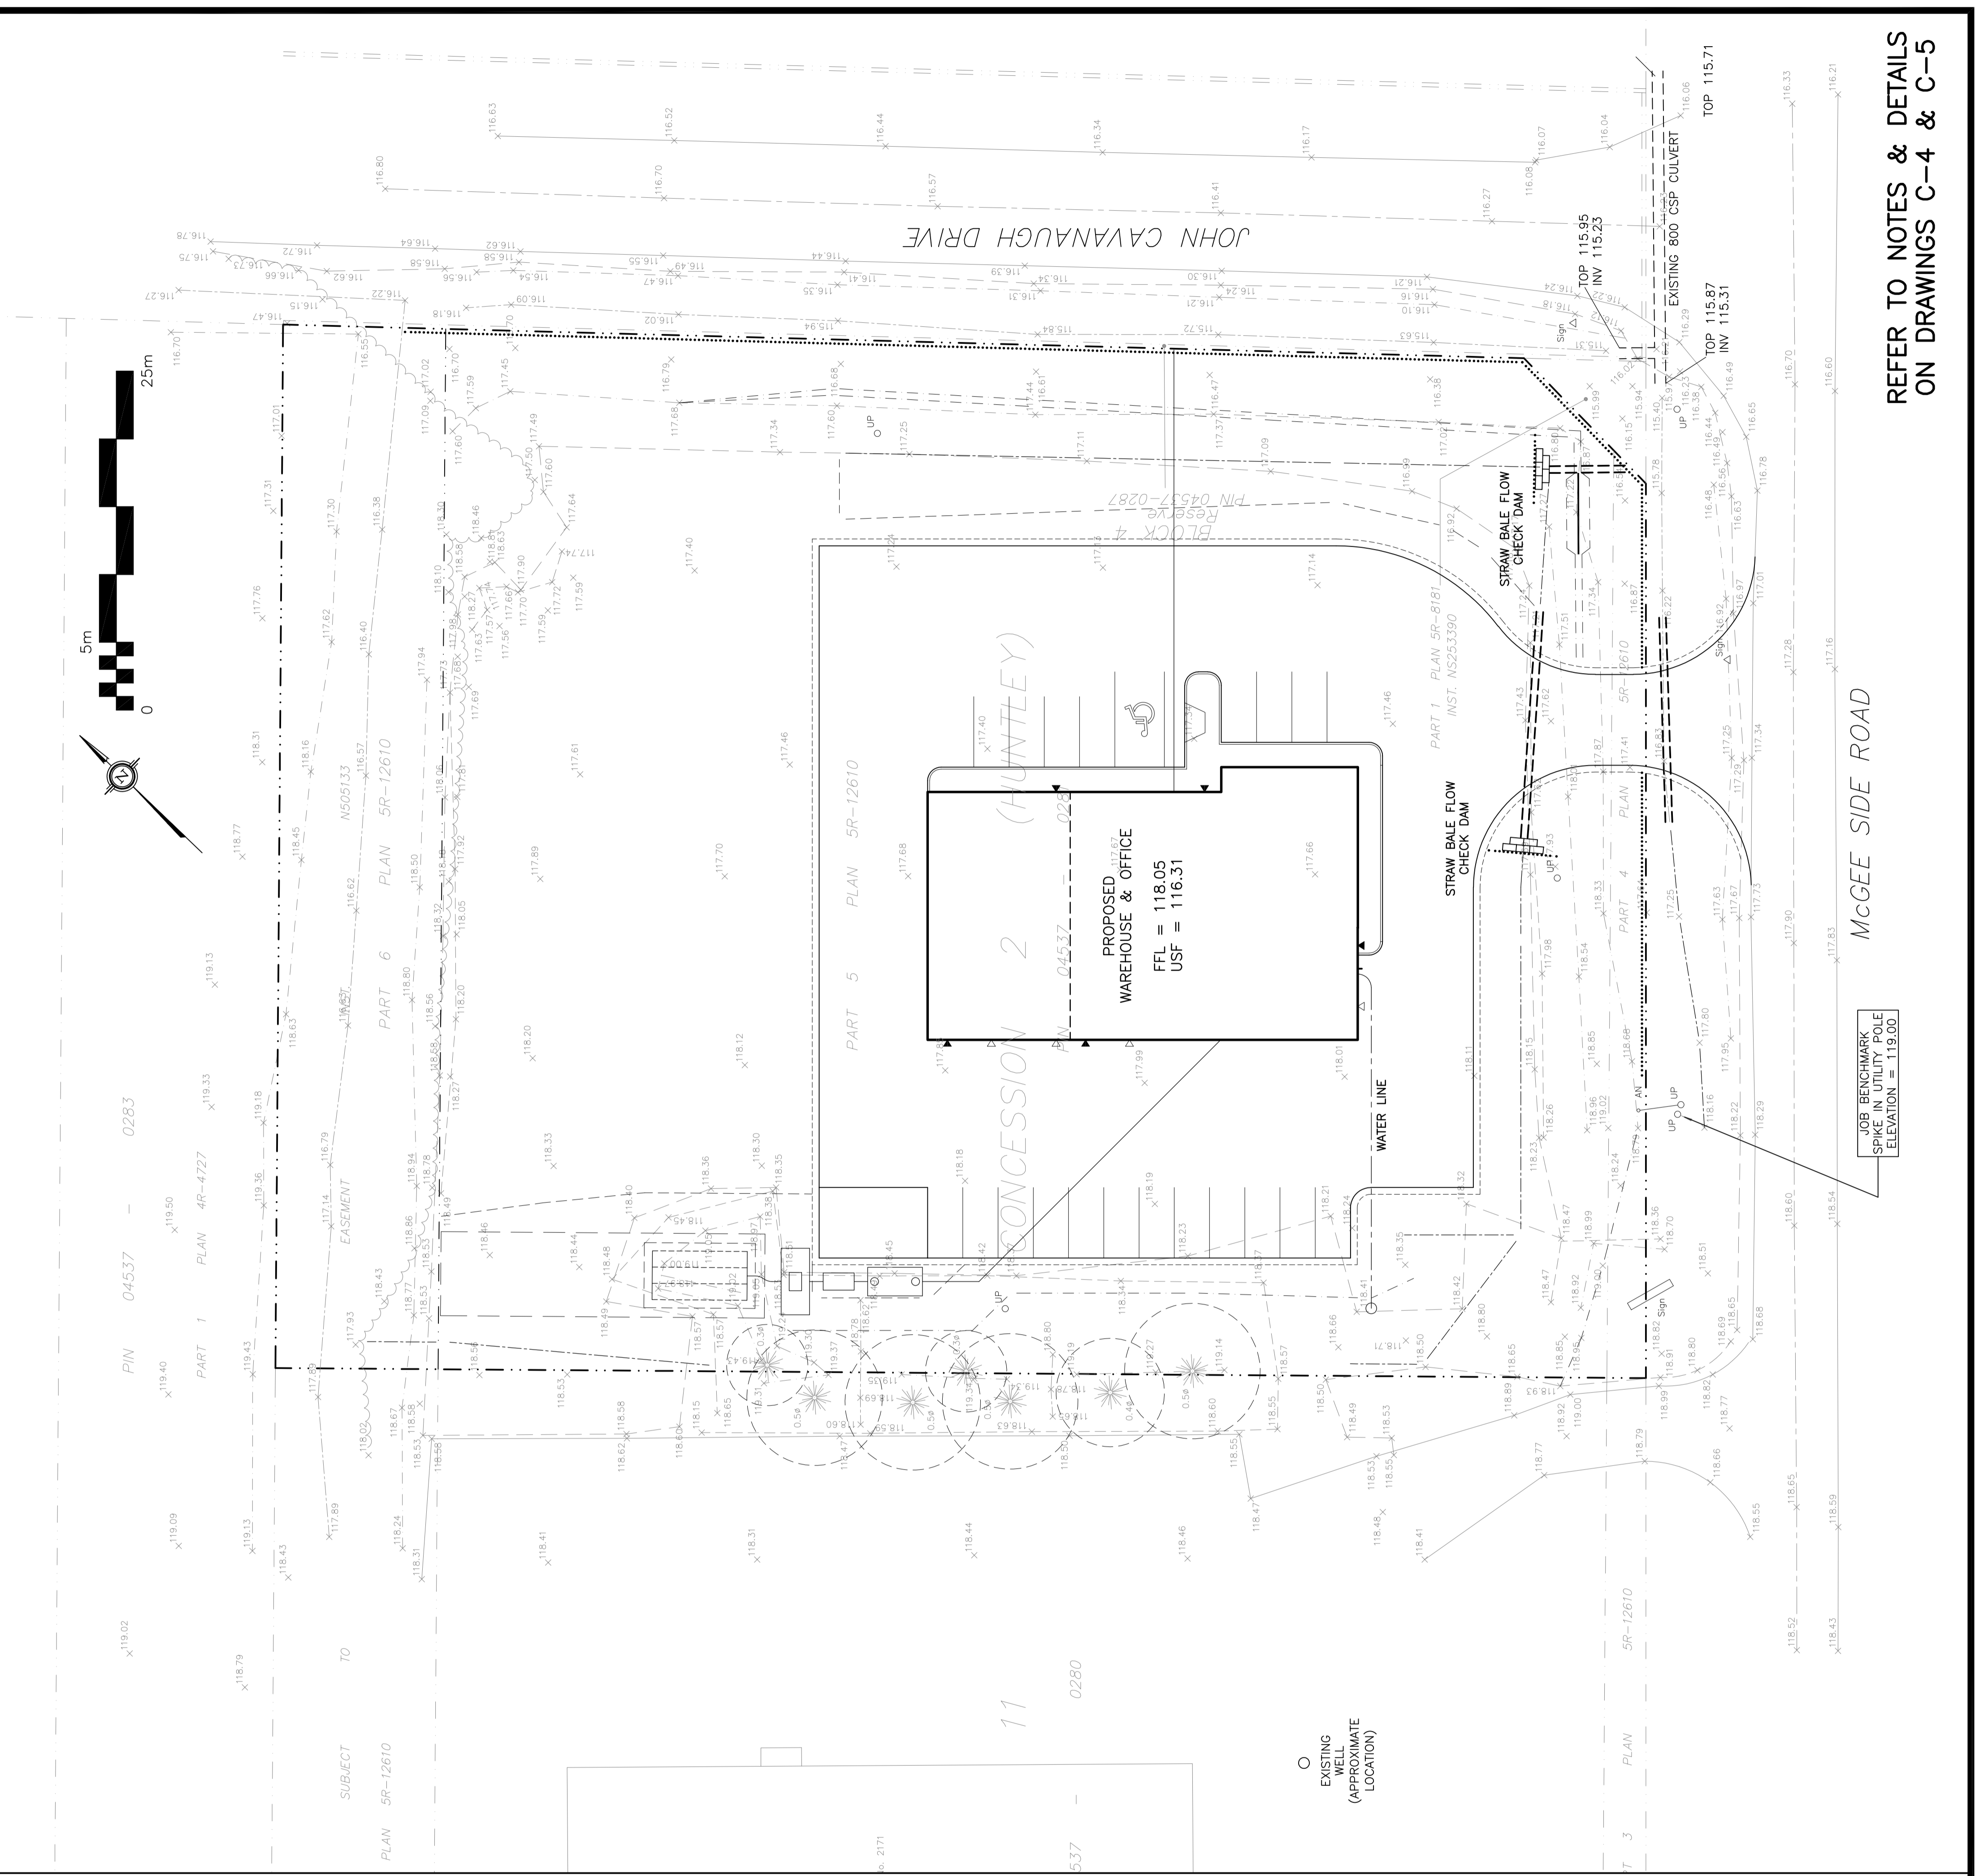

REFER TO NOTES & DETAILS ON DRAWINGS C-4 & C-5