

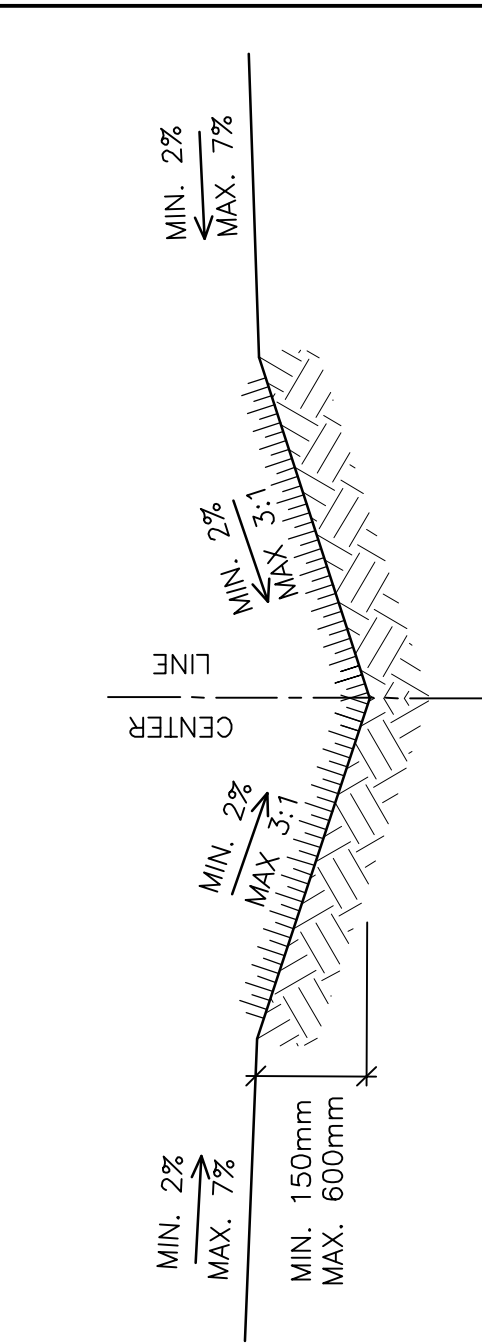


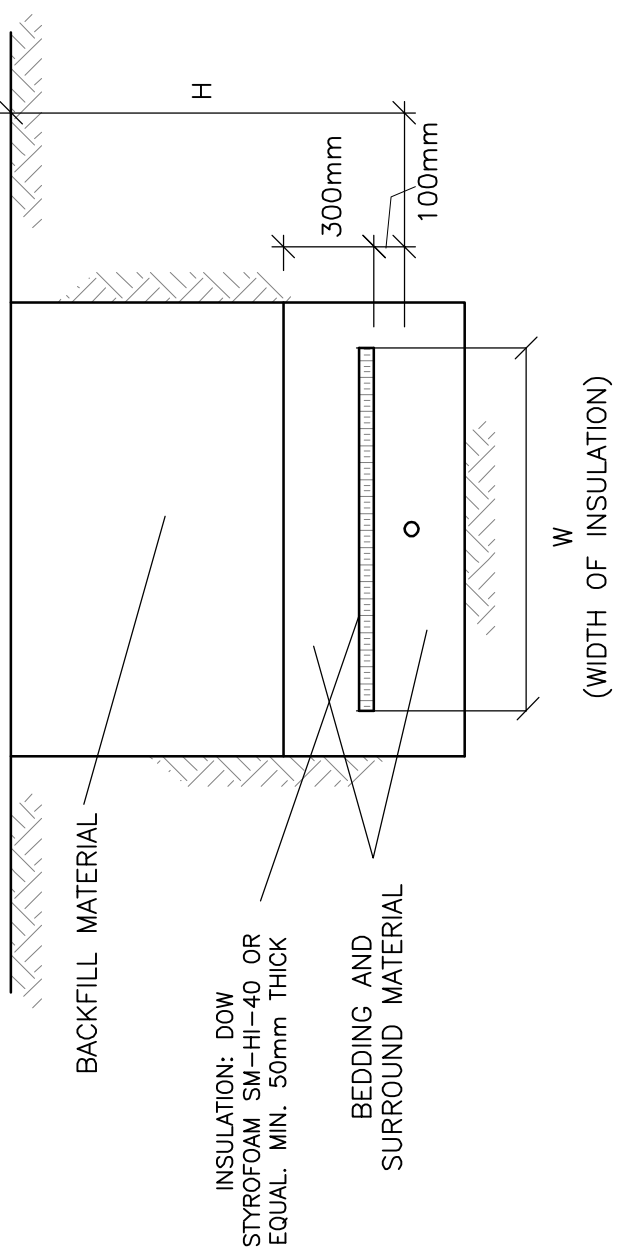


SECTION SWALE
N.T.S.

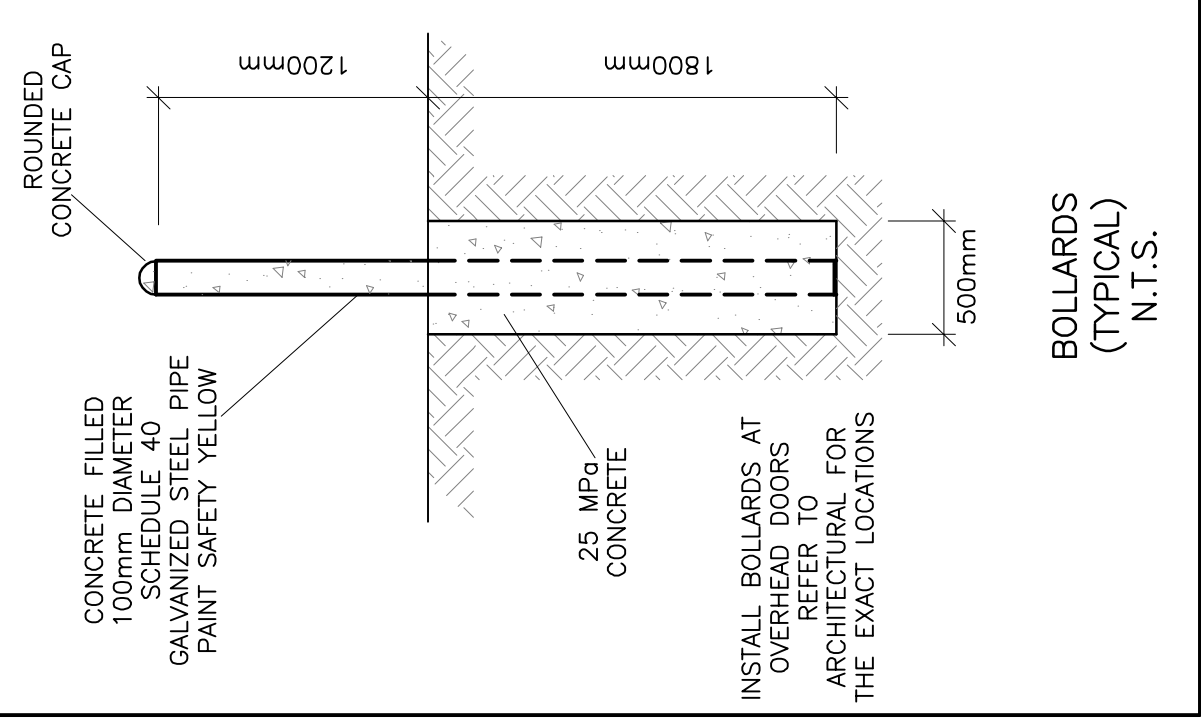


INSULATE SEWER AS INDICATED AND WHERE DEPTH OF COVER IS LESS THAN 2400mm.
CENTER INSULATION OVER PIPE.
JOINTS BETWEEN SHEETS OF INSULATION SHALL BE STAGGERED.

INSULATION OF WELL WATER LINE
SHALLOW TRENCHES
N.T.S.

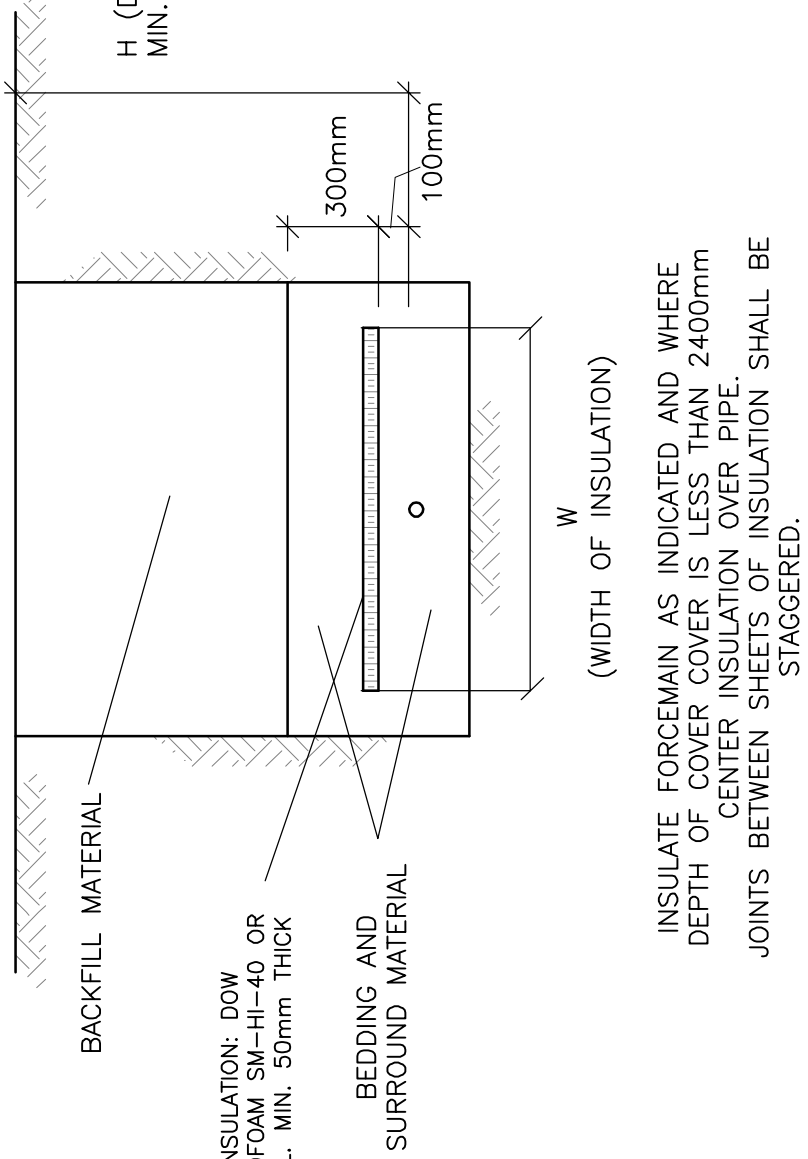

INSULATE FORCEMAIN AS INDICATED AND WHERE DEPTH OF COVER IS LESS THAN 2400mm
CENTER INSULATION OVER PIPE.
JOINTS BETWEEN SHEETS OF INSULATION SHALL BE STAGGERED.


INSULATION OF SANITARY
FORCEMAIN IN SHALLOW TRENCHES
N.T.S.

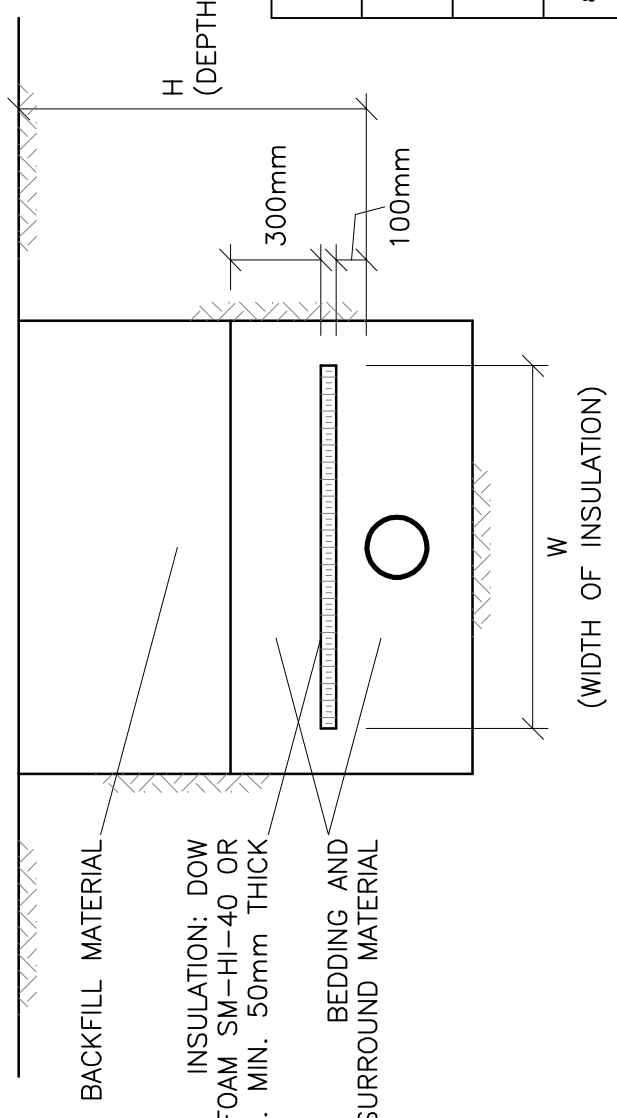

INSULATE SEWER AS INDICATED AND WHERE DEPTH OF COVER IS LESS THAN 2400mm.
CENTER INSULATION OVER PIPE.
JOINTS BETWEEN SHEETS OF INSULATION SHALL BE STAGGERED.


INSULATION OF SEWERS
IN SHALLOW TRENCHES
N.T.S.

OWNER:
STOKED INDUSTRIES INC
14 KNOLL TERRACE,
NEPEAN ON
K2J 2K6

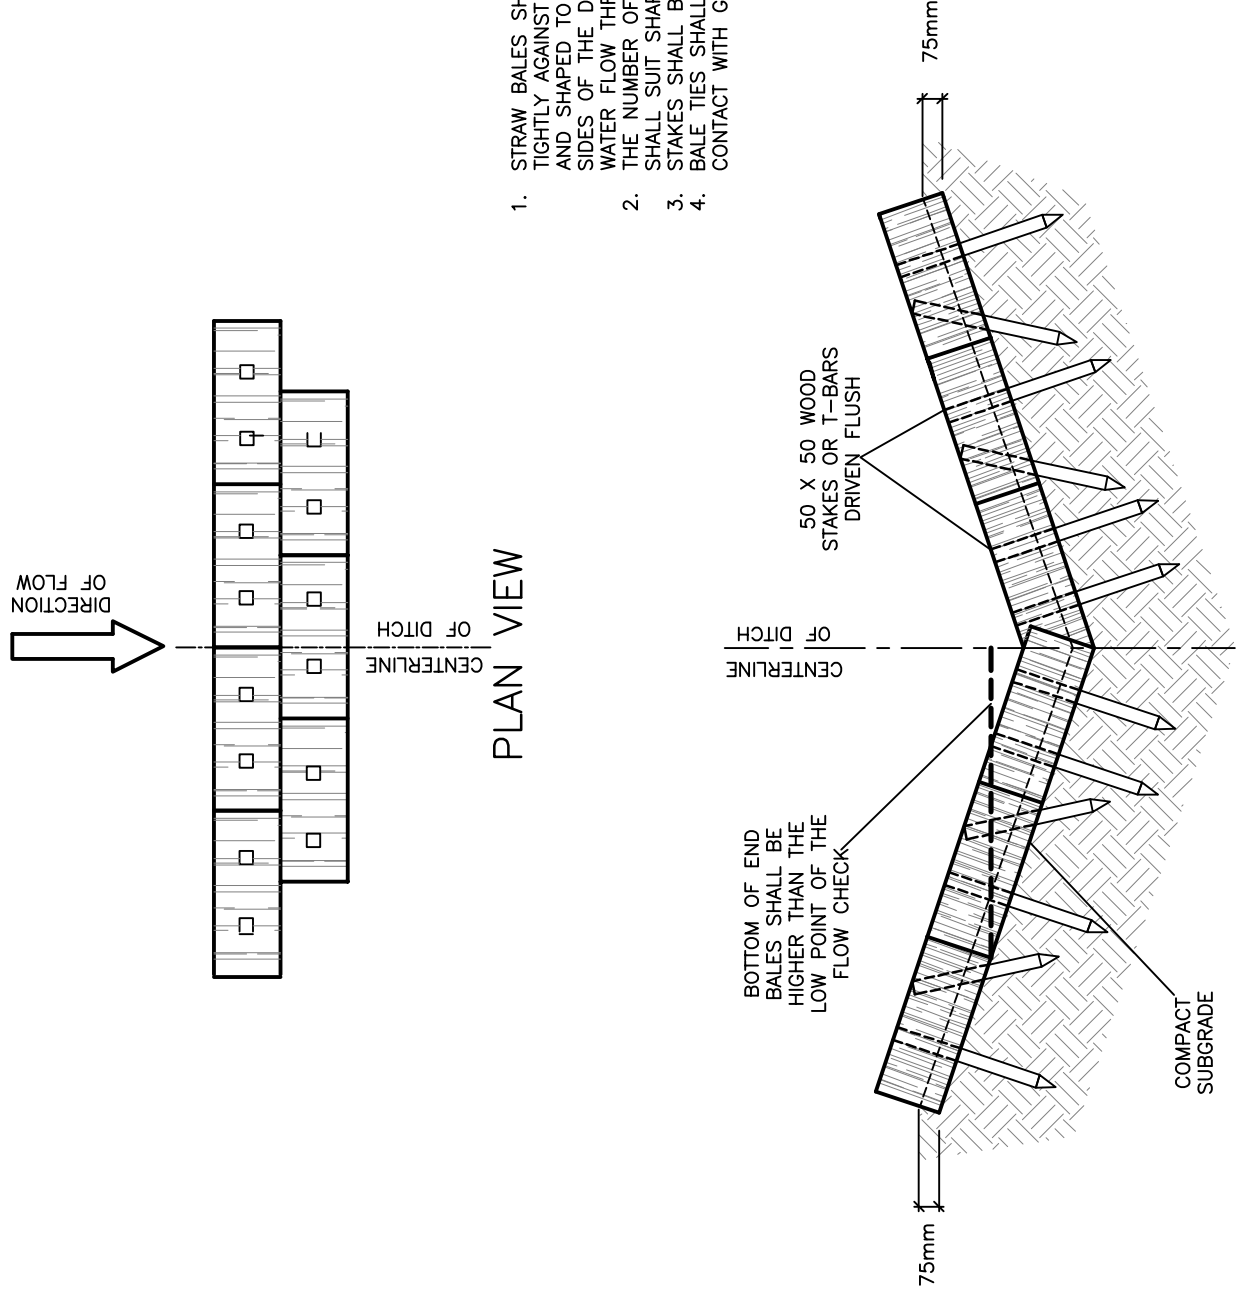


3. STAKES SHALL BE EQUALLY SPACED AT 1.0m ON CENTER.
4. CONTACT WITH GROUND.


STRAW BALE FLOW
CHECK DAM
AS PER OPSD 219.180
N.T.S.

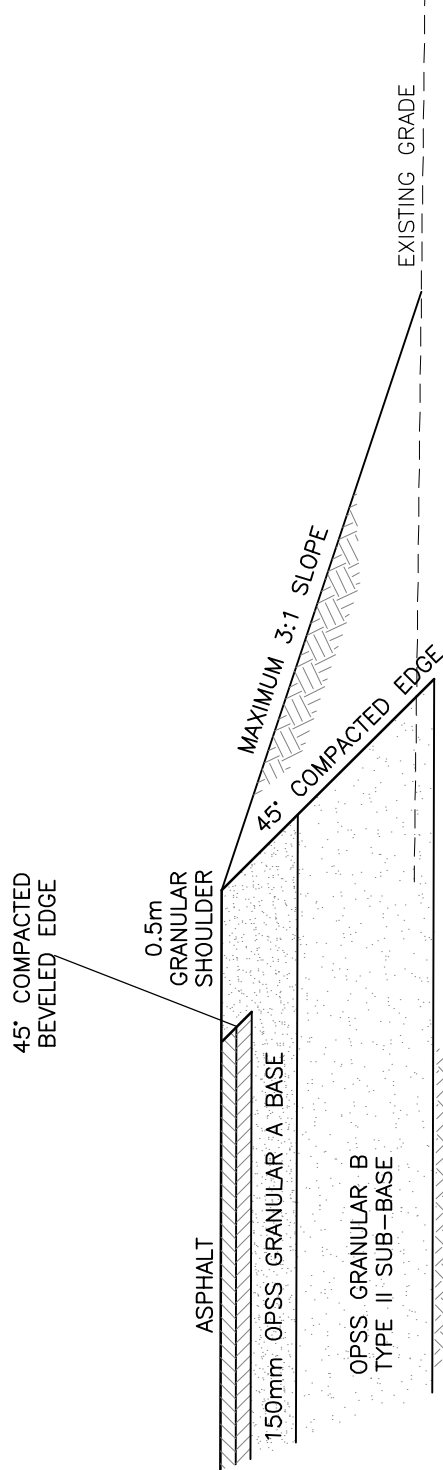

ASPHALT PAVEMENT / GRANULAR SHOULDER
N.T.S.

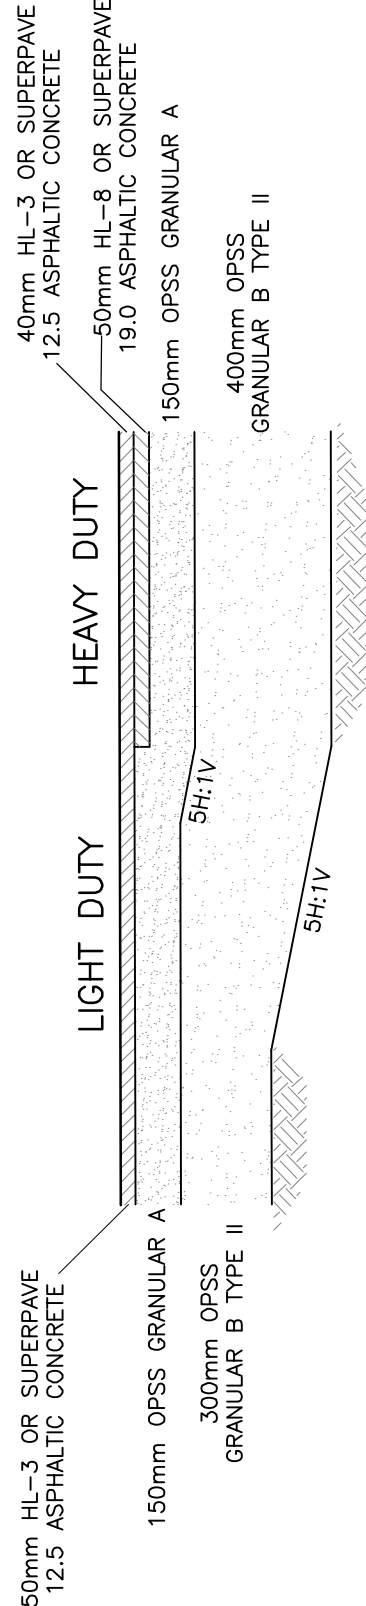


PAVEMENT STRUCTURE
N.T.S.

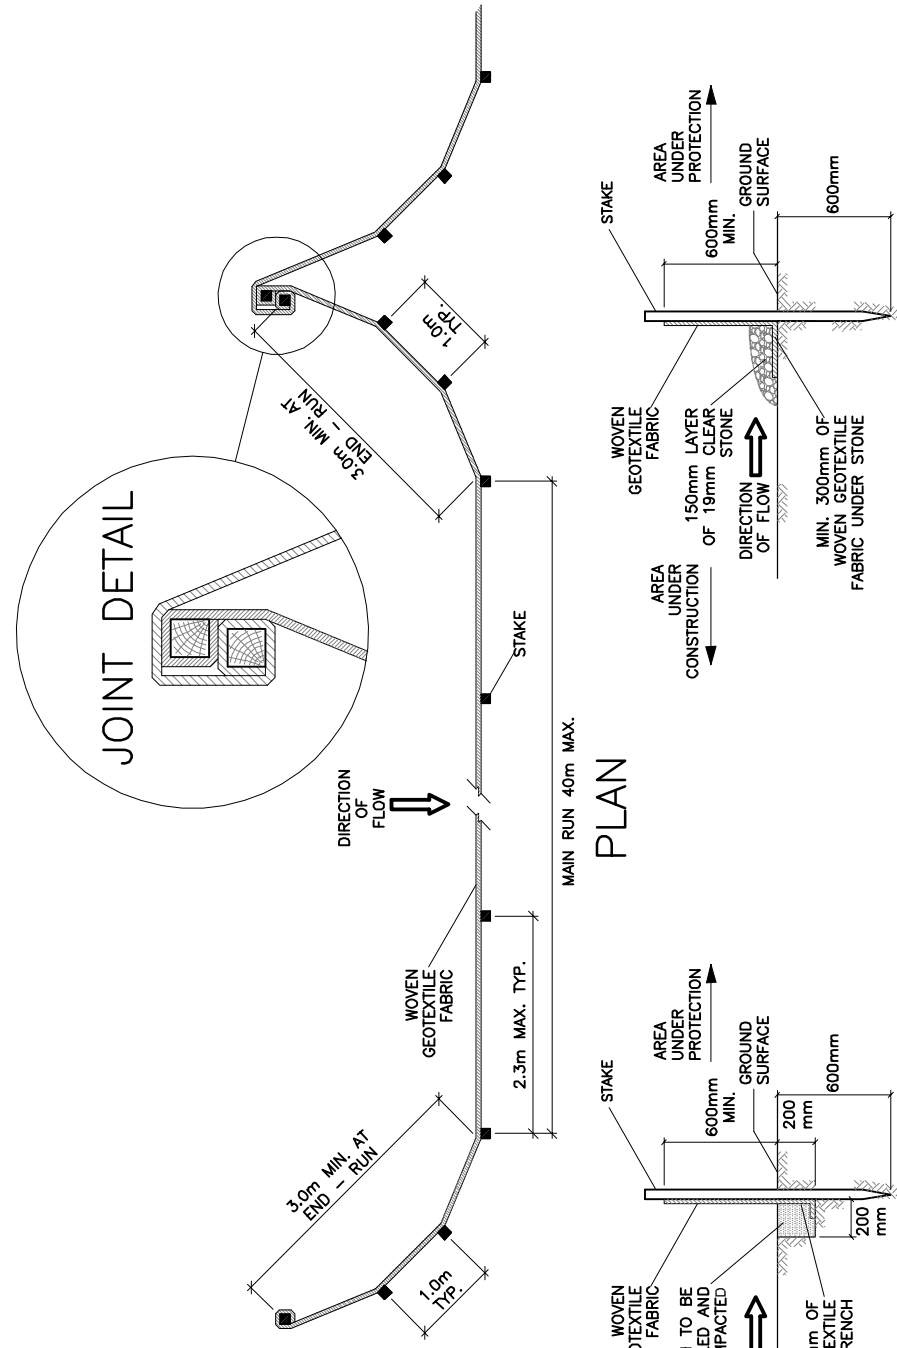


SECTION
(FROZEN GROUND)


SILT FENCE BARRIER
AS PER OPSD 219.110
(MODIFIED FOR FROZEN GROUND)
N.T.S.

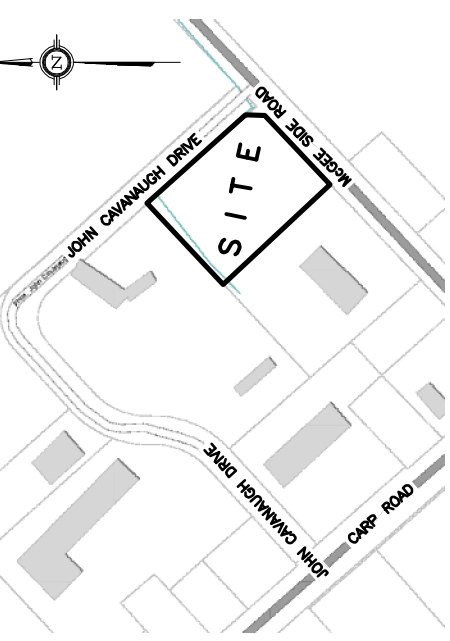


KEY PLAN

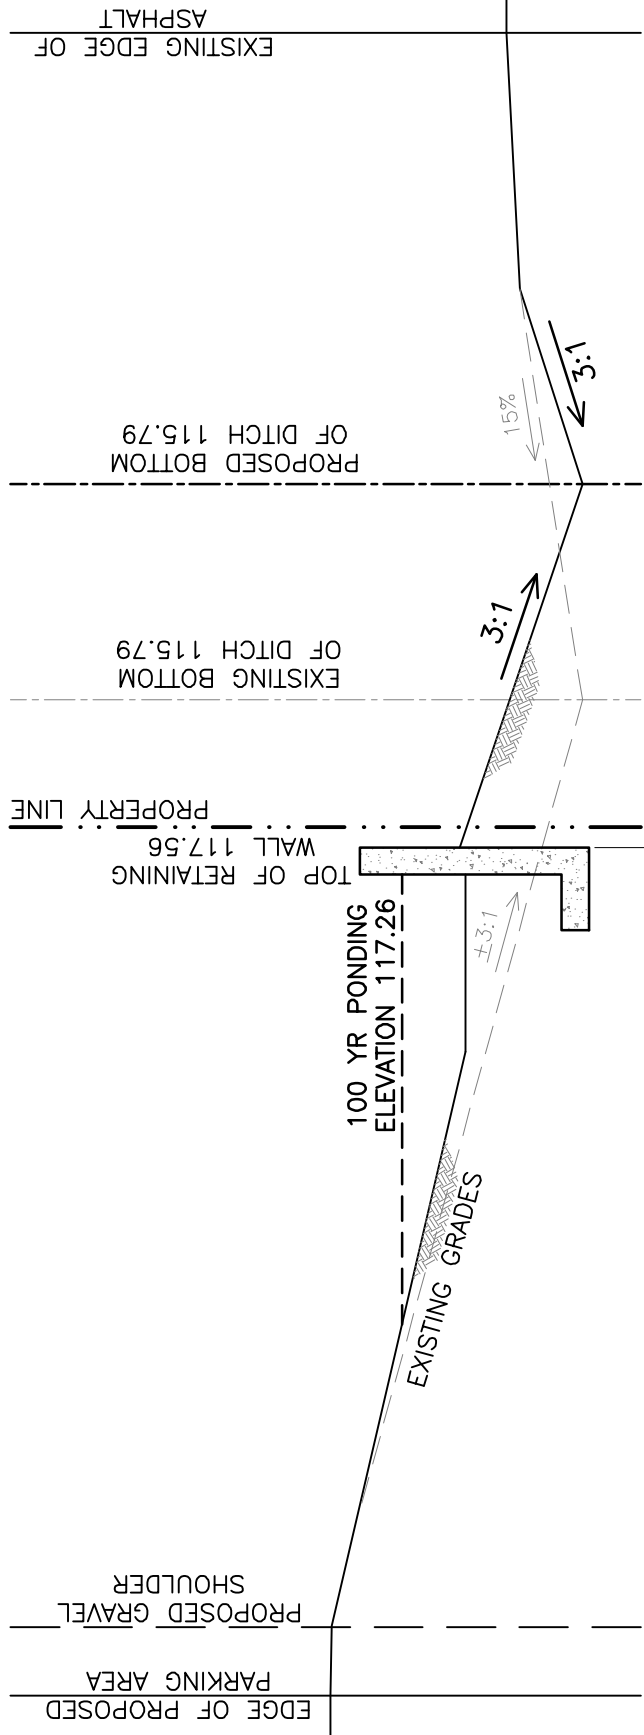

SECTION C-C
DETENTION AREA
N.T.S.

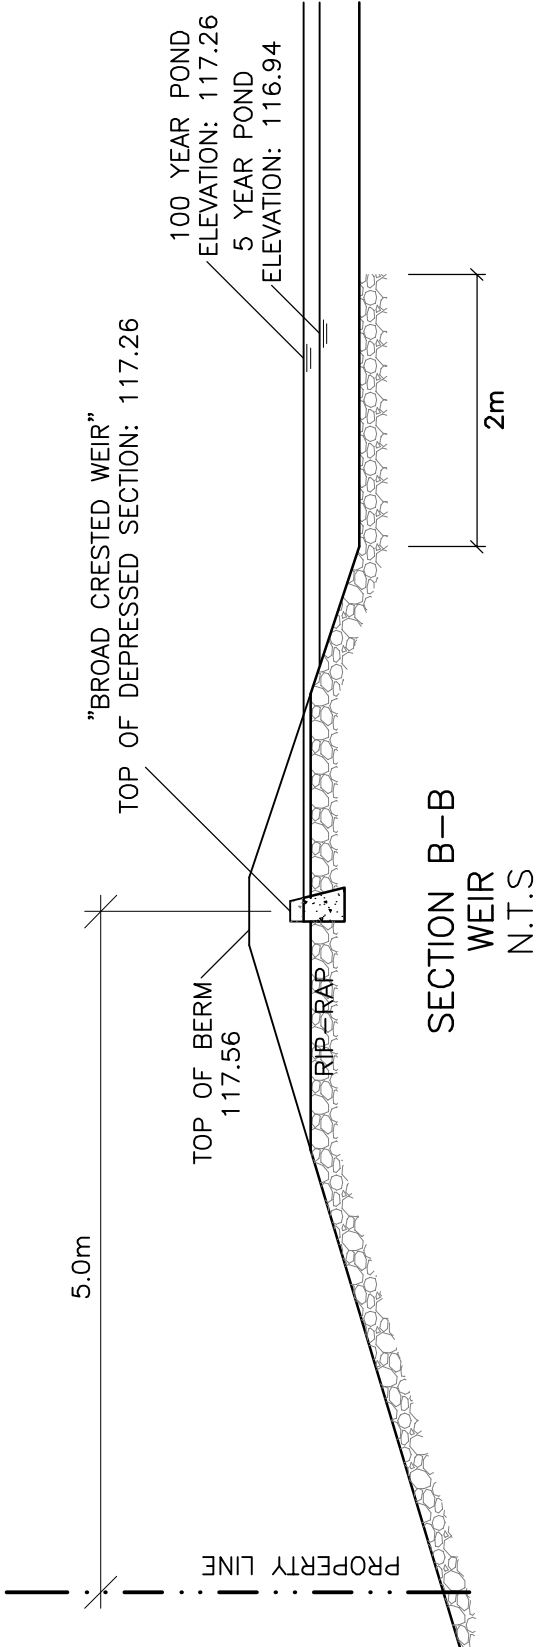

SECTION B-B
WEIR
N.T.S.

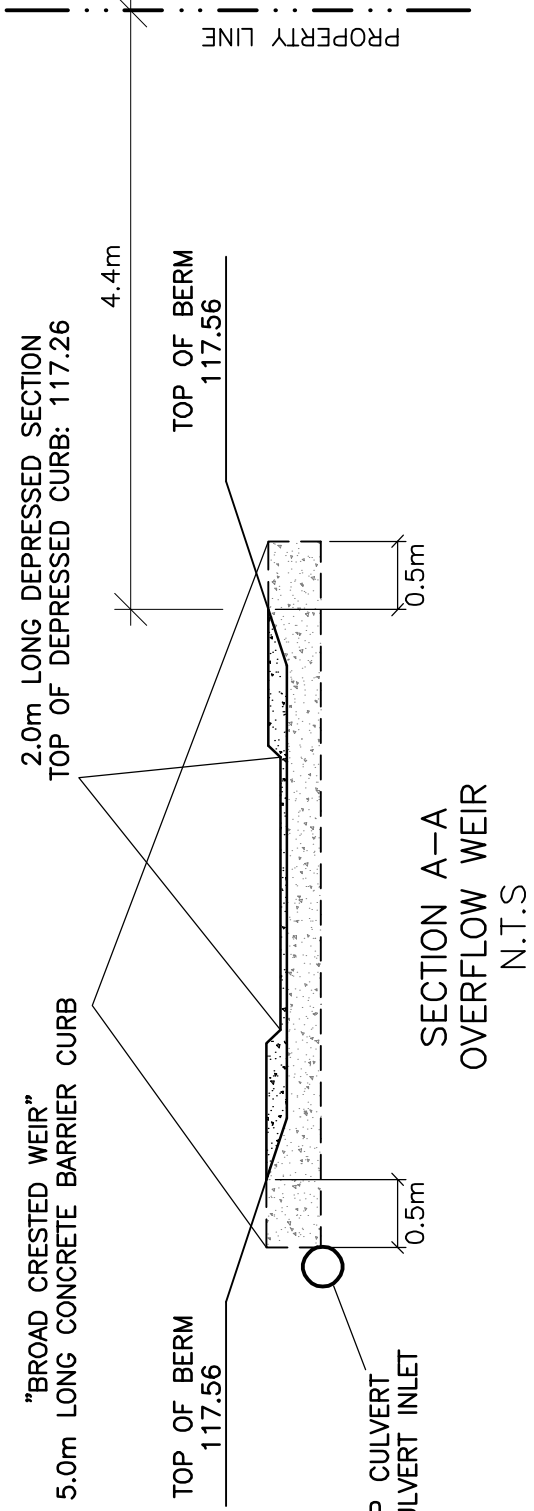

SECTION A-A
OVERFLOW WEIR
N.T.S.


No.	DATE	REVISION
1	MAR 12-21	ISSUED FOR APPROVAL
2	JUN 14-21	RE-ISSUED FOR APPROVAL
3	JUL 26-21	RE-ISSUED FOR APPROVAL
4	APR 19-23	ISSUED FOR CLIENT REVIEW
5	JUN 23-23	ISSUED FOR COORDINATION
6	JUN 29-23	RE-ISSUED FOR APPROVAL
7	AUG 10-23	RE-ISSUED FOR APPROVAL
8	DEC 21-23	RE-ISSUED FOR APPROVAL
9	OCT 15-24	RE-ISSUED FOR APPROVAL
10	JUN 10-25	RE-ISSUED FOR APPROVAL

D. B. GRAY ENGINEERING INC.
Surveyor / Manager - Consulting & Design - Storm & Sanitary Sewers - Remediation
700 Long Point Circle
Ottawa, Ontario
4gray@dgrayengineering.com
613-425-8044

Project
OFFICE & WAREHOUSE
2167 MCGEE SIDE ROAD
OTTAWA, ONTARIO

Drawing Title

DETAILS

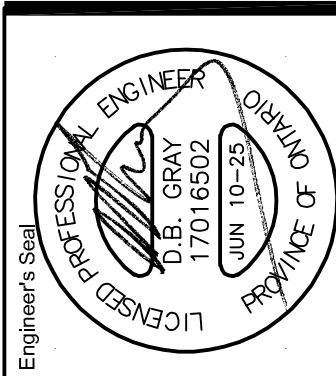

Drawn: D.B.G.
Hor. Scale: 1:250
Vert. Scale: 10:23
Date: APR 19-23
Rev. No.: 230224

Drawing No.
C-5
of **7**