


OWNER:
 STOKED INDUSTRIES INC
 14 KNOLL TERRACE,
 NEPEAN ON
 K2J 2K6

DRAWING LEGEND

INV	INVERT OF PIPE
SAN	SANITARY SEWER
WL	WATER LINE
DS	EAVE TROUGH DOWNSPOUT
4.67.89	EXISTING GRADE ELEVATION
2%	PROPOSED GRADE ELEVATION
2%	EXISTING SLOPE OF GRADE
2%	PROPOSED SLOPE OF GRADE
T.O.S	TOP OF SLOPE
B.O.S	BOTTOM OF SLOPE
---	CENTERLINE OF SWALE
---	SILT BARRIER FENCE
---	PROPERTY LINE
DC	150mm CURB/DEPRESSED CURB
---	LIGHT-DUTY PAVEMENT
---	HEAVY-DUTY PAVEMENT
---	CONCRETE
---	LANDSCAPE
C.R.Z	CRITICAL ROOT ZONE
FFL	FIRST FLOOR ELEVATION
USF	UNDERSIDE OF FOOTING
↑	EMERGENCY OVERLAND FLOW

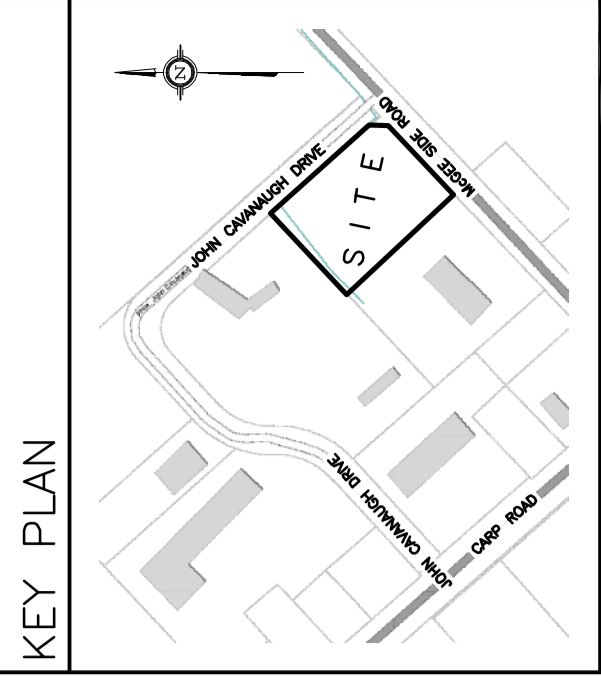

No.	DATE	REVISION
8	DEC 21-23	RE-ISSUED FOR APPROVAL
7	AUG 10-23	RE-ISSUED FOR APPROVAL
6	JUN 29-23	RE-ISSUED FOR APPROVAL
5	JUN 23-23	ISSUED FOR COORDINATION
4	APR 19-23	ISSUED FOR CLIENT REVIEW
3	JUL 26-21	RE-ISSUED FOR APPROVAL
2	JUN 14-21	RE-ISSUED FOR APPROVAL
1	MAR 12-21	ISSUED FOR APPROVAL

D. B. GRAY ENGINEERING INC.
 700 Long Point Circle
 Ottawa, Ontario
 613-425-8044
 dgray@dbgrayengineering.com

OFFICE & WAREHOUSE
 2167 MCGEE SIDE ROAD
 OTTAWA, ONTARIO


EROSION & SEDIMENT CONTROL PLAN

Engineer's Seal
 License Professional Engineer
 D.B. GRAY
 17016502
 P. ENG. ONT.
 REG. NO. 23024

Drawn: D.B.G.
 Horz. Scale: 1:250
 Vert. Scale: 1:25
 Date: APR 19-23
 Job No.: 23024

Drawing No. **C-4**
 of 7

NOT VALID UNLESS SIGNED & DATED

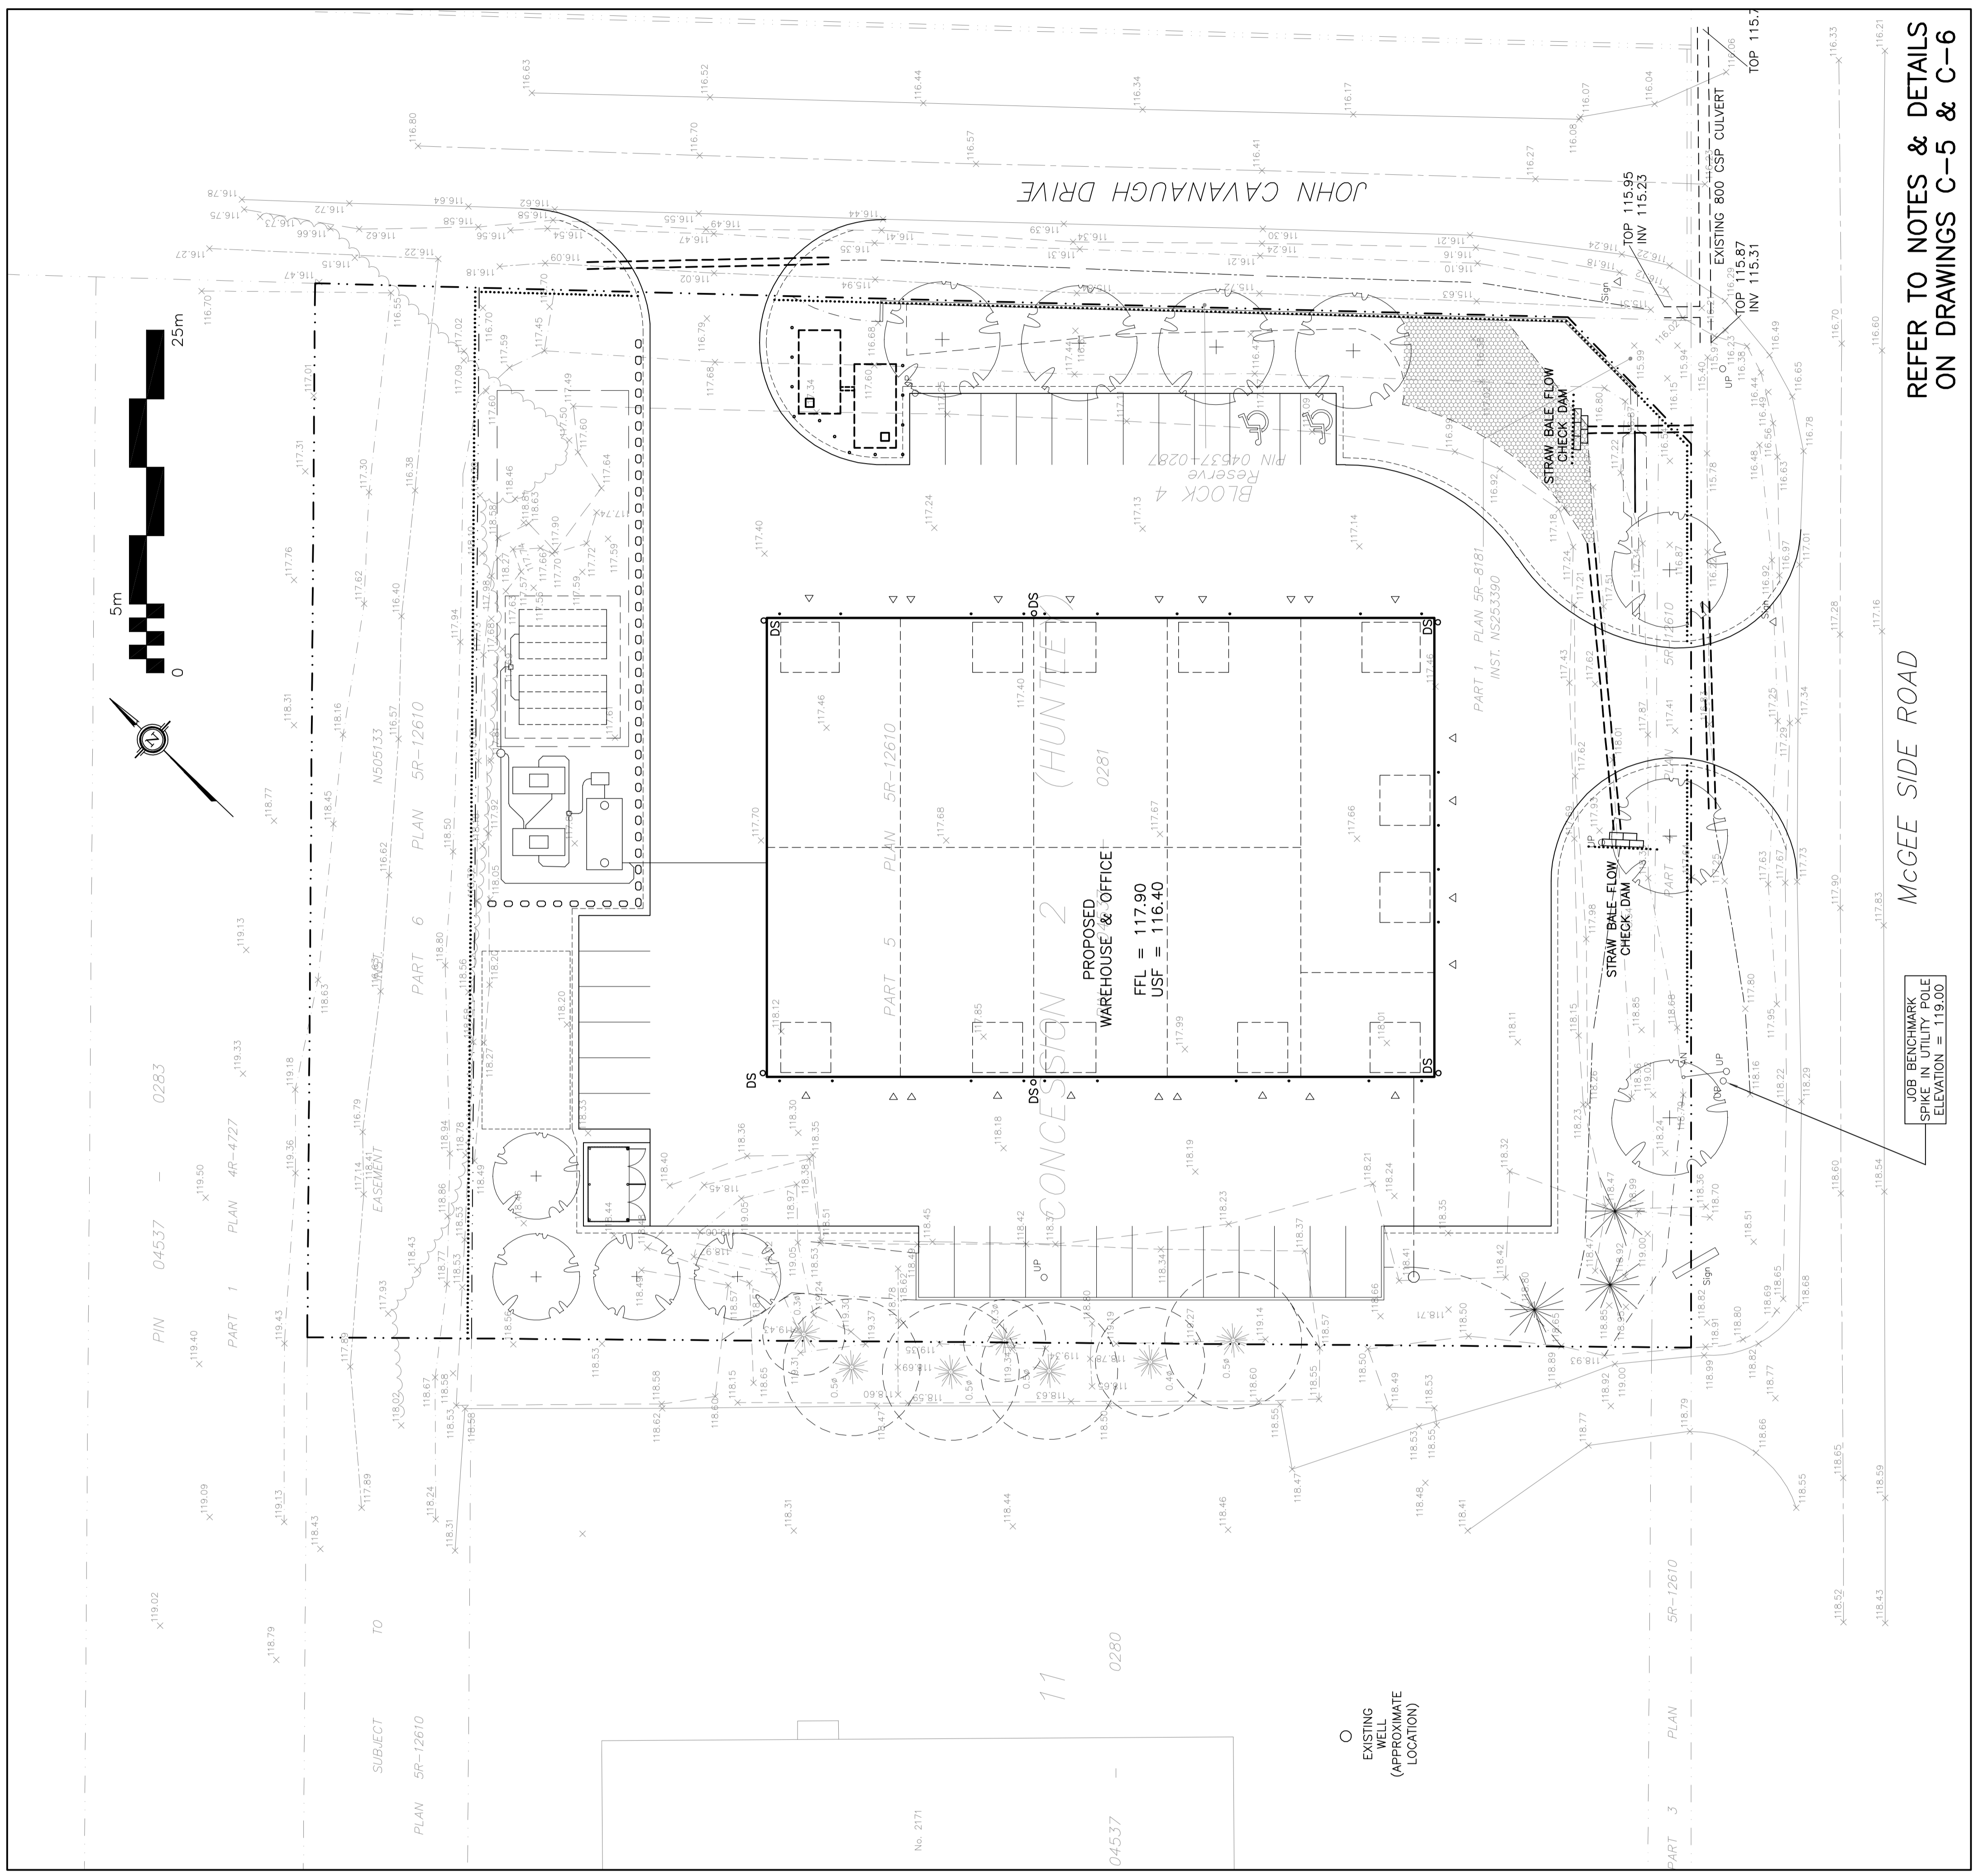

OWNER:
 STOKED INDUSTRIES INC
 14 KNOLL TERRACE,
 NEPEAN ON
 K2J 2K6