


DRAWING LEGEND	
INV	INVERT OF PIPE
SAN	SANITARY SEWER
WL	WATER LINE
±67.89	EXISTING GRADE ELEVATION
+67.89	PROPOSED GRADE ELEVATION
2%	EXISTING SLOPE OF GRADE
2%	PROPOSED SLOPE OF GRADE
T.O.S	TOP OF SLOPE
B.O.S	BOTTOM OF SLOPE
---	CENTERLINE OF SWALE
---	SILT BARRIER FENCE
---	PROPERTY LINE
---	150mm CURB/DEPRESSED CURB
---	LIGHT-DUTY PAVEMENT
---	HEAVY-DUTY PAVEMENT
---	CONCRETE
---	LANDSCAPE
C.R.Z	CRITICAL ROOT ZONE
FFL	FIRST FLOOR ELEVATION
USF	UNDERSIDE OF FOOTING

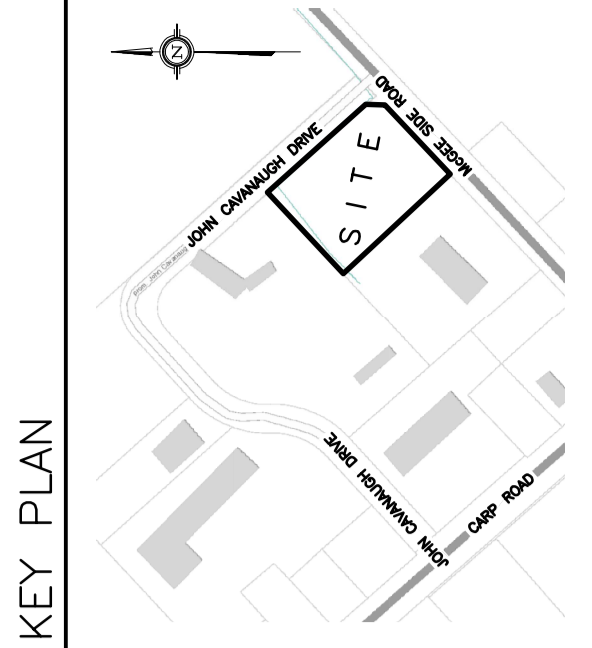


No.	DATE	REVISION
2	MAR 12-21	ISSUED FOR APPROVAL
1	JAN 27-21	ISSUED FOR REVIEW & COORDINATION

**D. B. GRAY ENGINEERING INC.**  
 Surveyor Registration: Ontario's Geomatics, Survey & Safety Services - Professionals  
 700 Long Point Circle  
 Ottawa, Ontario  
 4gray@dbgrayengineering.com  
 613-425-8044

Project  
**CLS ROOFING LTD**  
**OFFICE & WAREHOUSE**  
**2167 MCGEE SIDE ROAD**  
 OTTAWA, ONTARIO

Drawing Title  
**SITE SERVICING PLAN**

Engineer's Seal  
  
 Drawn: O.B.G.  
 Horz. Scale: 1:250  
 Vert. Scale:  
 Date: NOV 18-20  
 Job No.: 20088  
 Drawing No.: **C-1**  
 of 5  
 NOT VALID UNLESS SIGNED & DATED

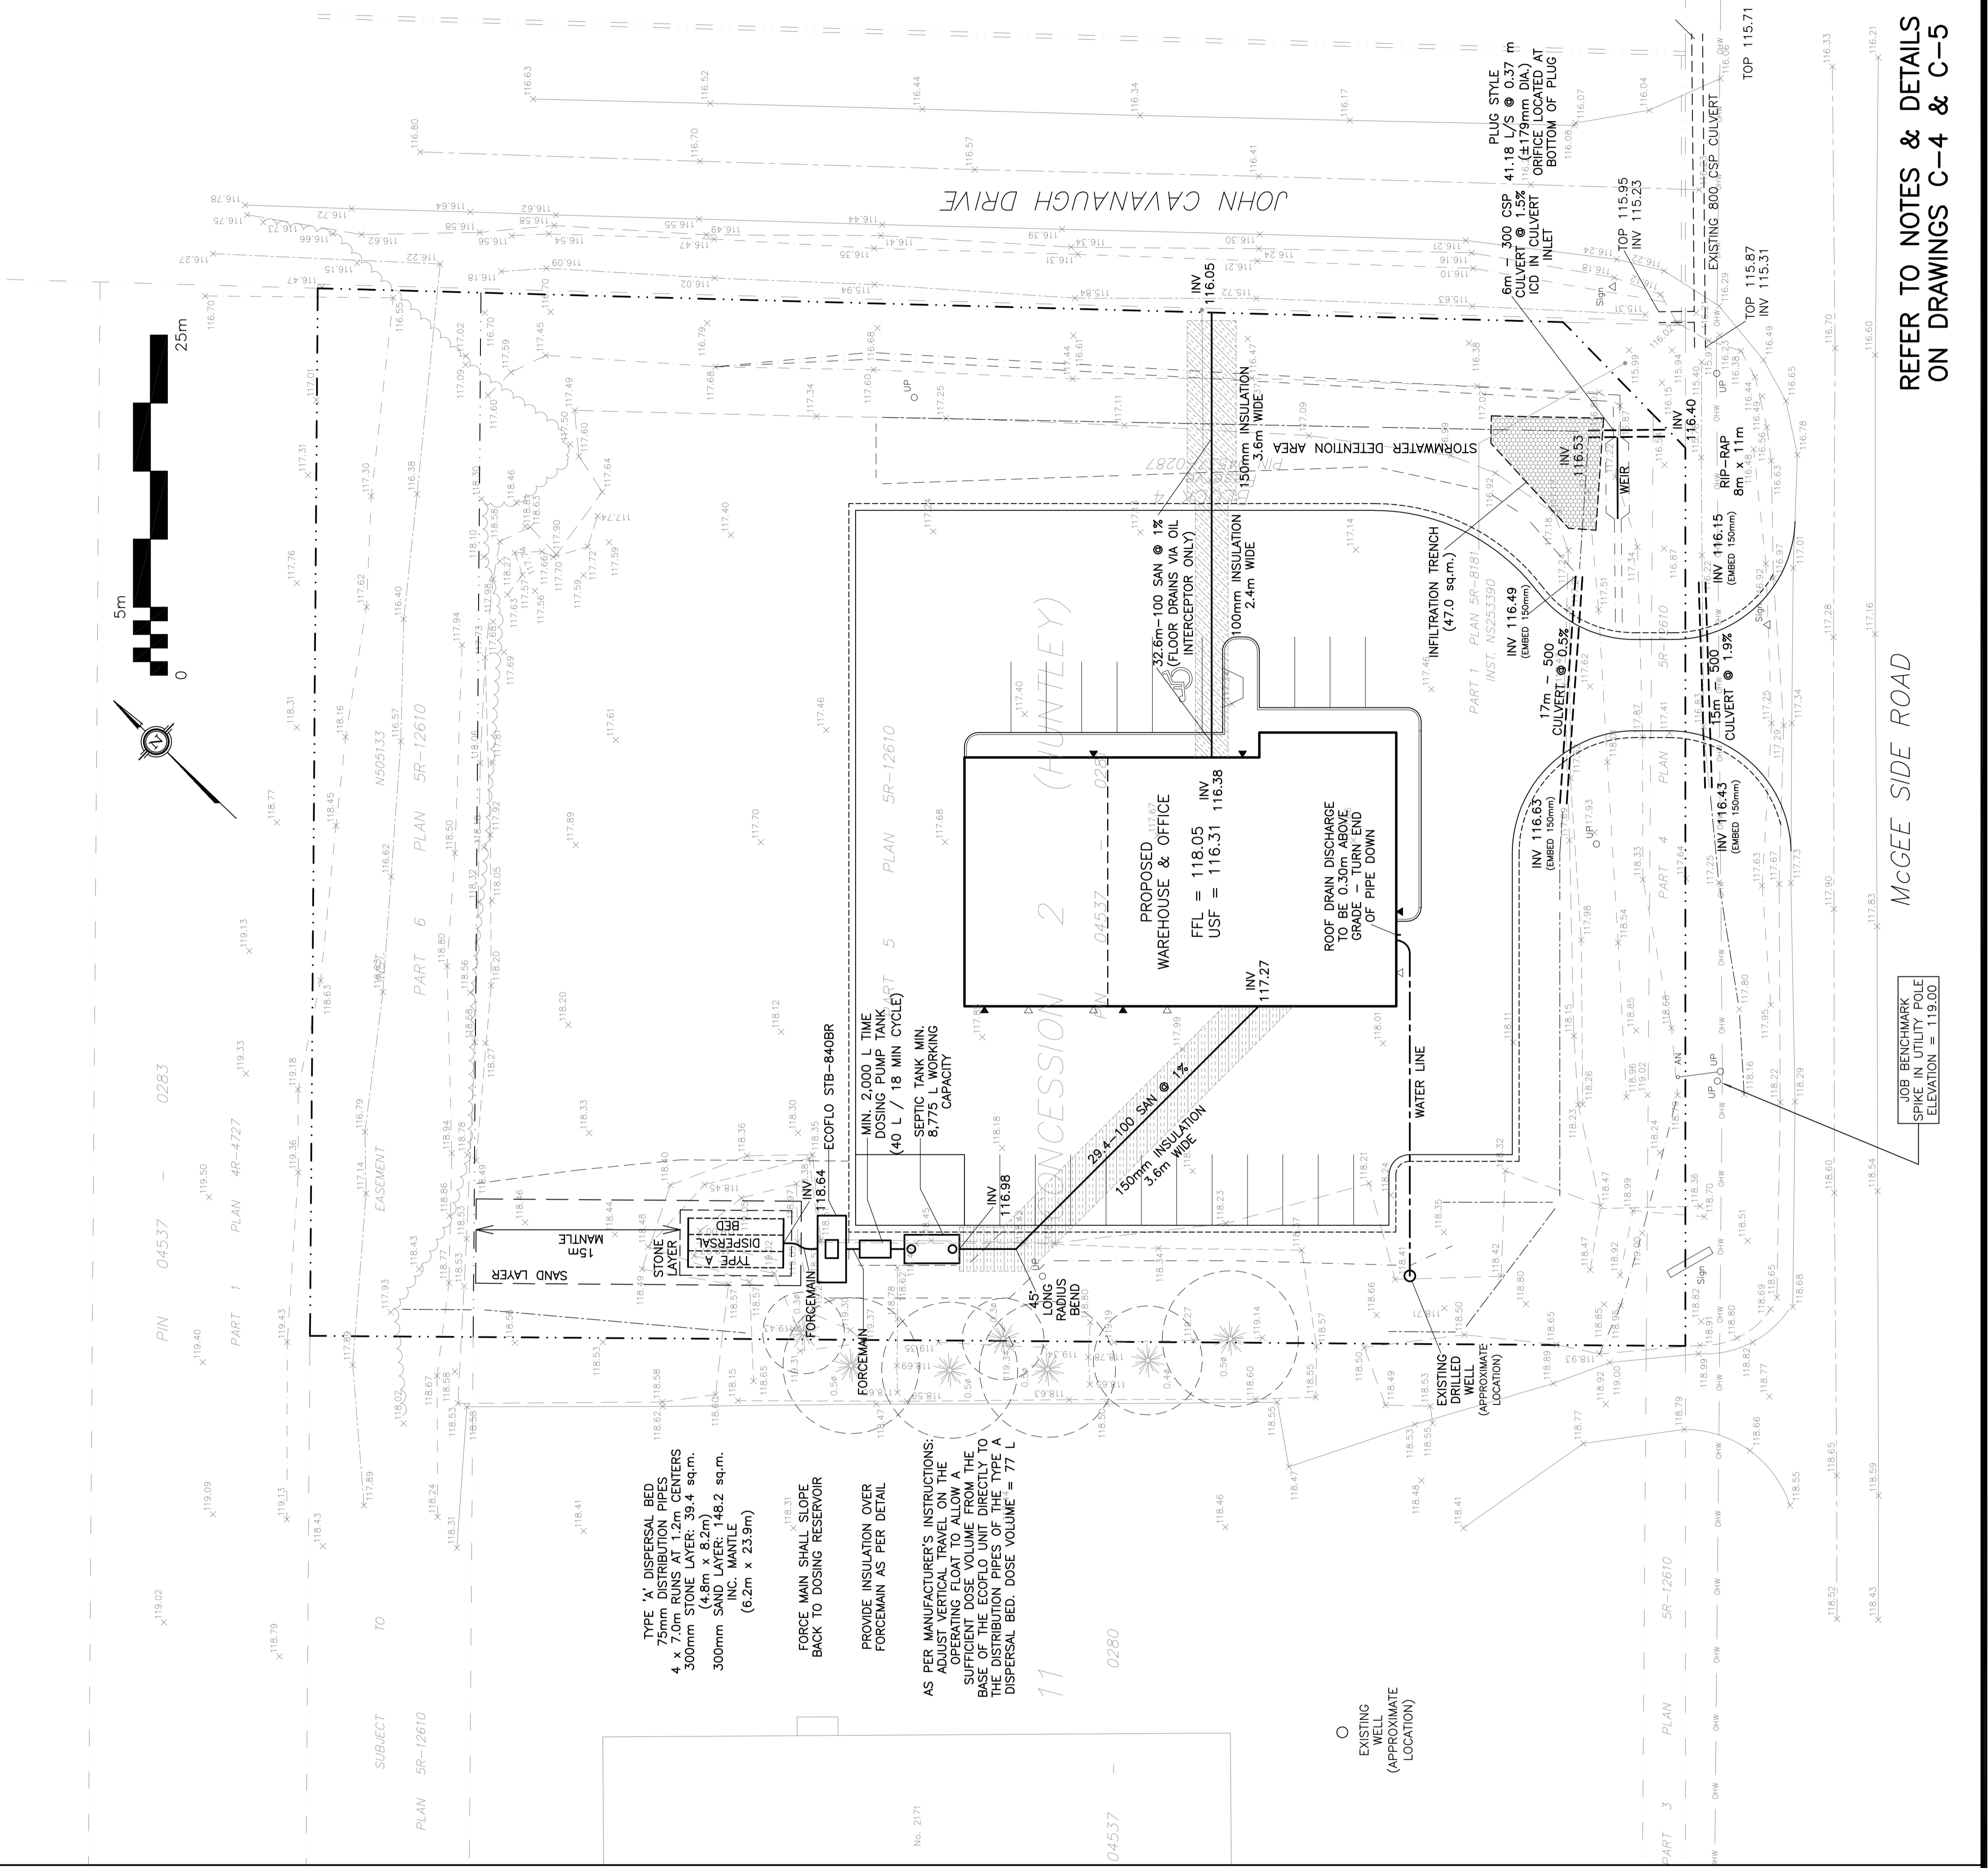

REFER TO NOTES & DETAILS ON DRAWINGS C-4 & C-5

McGEE SIDE ROAD