



OWNER:
STOKED INDUSTRIES INC
14 KNOLL TERRACE,
NEPEAN ON
K2J 2K6

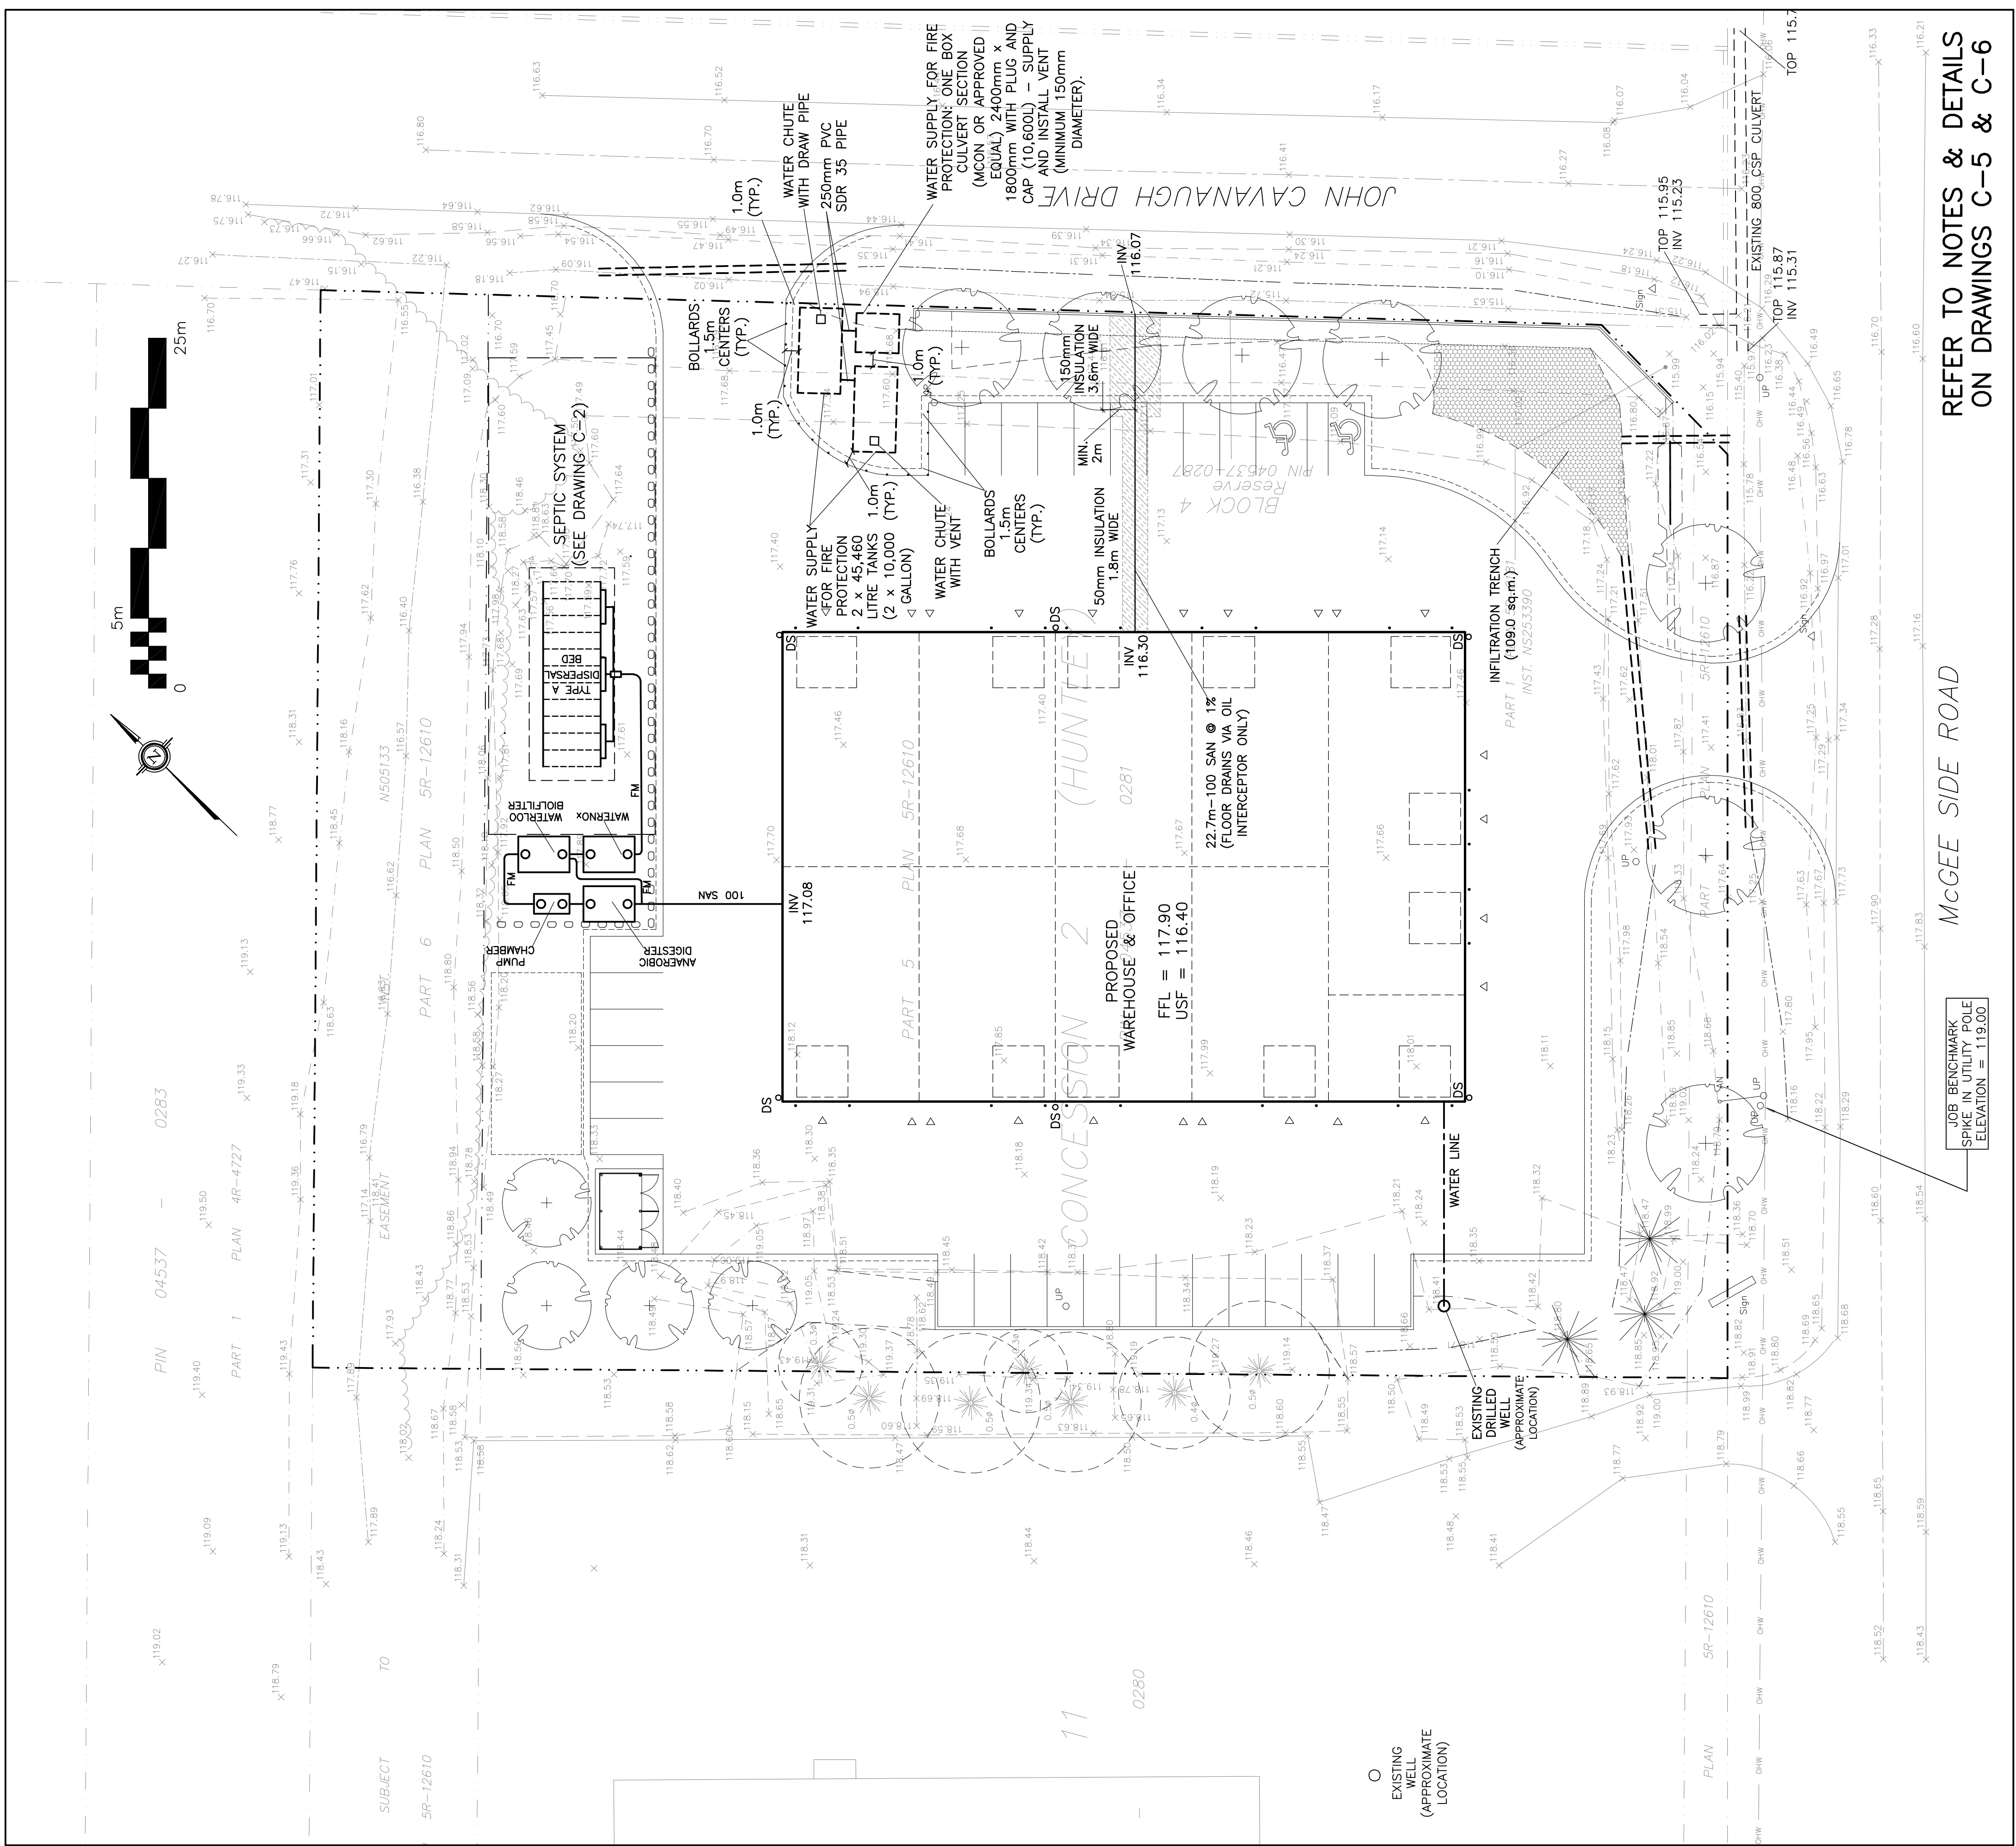

DRAWING LEGEND

- INVERT OF PIPE
- SANITARY SEWER
- WATER LINE
- EXISTING GRADE ELEVATION
- PROPOSED GRADE ELEVATION
- EXISTING SLOPE OF GRADE
- PROPOSED SLOPE OF GRADE
- TOP OF SLOPE
- BOTTOM OF SLOPE
- CENTERLINE OF SWALE
- SILT BARRIER FENCE
- PROPERTY LINE
- 150mm CURB/DEPRESSED CURB
- LIGHT-DUTY PAVEMENT
- HEAVY-DUTY PAVEMENT
- CONCRETE
- LANDSCAPE
- CRITICAL ROOT ZONE
- FIRST FLOOR ELEVATION
- UNDERSIDE OF FOOTING
- EMERGENCY OVERLAND FLOW

KEY PLAN

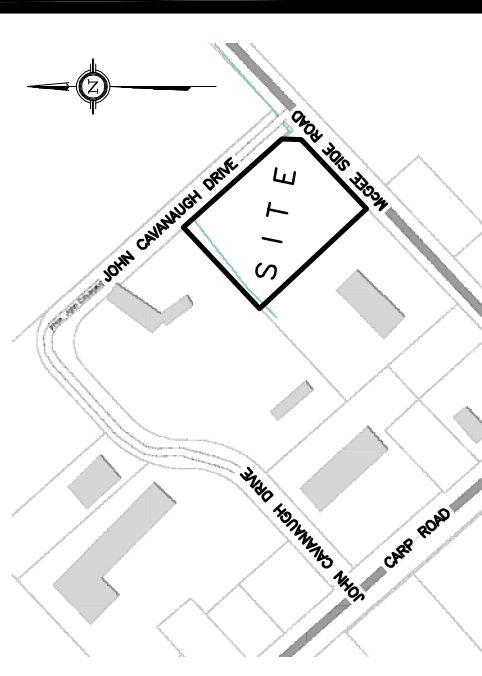


13 JUN 10-28	RE-ISSUED FOR APPROVAL & RE-ISSUED TO OSSD FOR SEPTIC PERMIT
12 JUN 2-25	ISSUED TO OSSD FOR SEPTIC PERMIT
11 OCT 15-24	RE-ISSUED FOR APPROVAL
10 AUG 2-24	ISSUED TO OFS FOR APPROVAL OF FIRE TANKS LOCATION
9 DEC 21-23	RE-ISSUED FOR APPROVAL
8 AUG 10-23	RE-ISSUED FOR APPROVAL
7 JUN 29-23	RE-ISSUED FOR APPROVAL
6 JUN 23-23	RE-ISSUED FOR COORDINATION
5 JUN 8-23	ISSUED FOR COORDINATION
4 APR 19-23	ISSUED FOR CLIENT REVIEW
3 JUL 26-21	RE-ISSUED FOR APPROVAL
2 JUN 14-21	RE-ISSUED FOR APPROVAL
1 MAR 12-21	ISSUED FOR APPROVAL
No.	DATE
	REVISION

D. B. GRAY ENGINEERING INC.
700 Long Point Circle
Ottawa, Ontario
613-425-8044
dgray@dbgrayengineering.com

Project
OFFICE & WAREHOUSE
2167 MCGEE SIDE ROAD
OTTAWA, ONTARIO

Drawing Title
SITE SERVICING PLAN

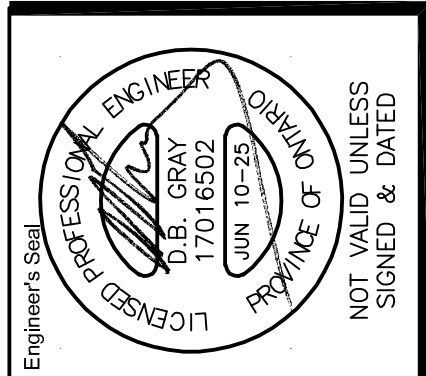

REFER TO NOTES & DETAILS
ON DRAWINGS C-5 & C-6

MCGEE SIDE ROAD

JOB BENCHMARK
SPIKE IN UTILITY POLE
ELEVATION = 119.00