


OWNER:
STOKED INDUSTRIES INC
14 KNOLL TERRACE,
NEPEAN ON
K2J 2K6

RETAINING WALL SCHEDULE				
REF	TOP OF WALL	BOTTOM OF WALL	HEIGHT	NOTES
①	117.72 TO 118.38	117.57 TO 117.72	0.15m TO 0.66m	TO BE DESIGNED BY STRUCTURAL
②	118.38 TO 118.46	117.72 TO 117.83	0.66m TO 0.63m	TO BE DESIGNED BY STRUCTURAL
③	118.46 TO 118.97	117.83 TO 118.00	0.63m TO 0.97m	TO BE DESIGNED BY STRUCTURAL
④	118.97 TO 117.99	118.00 TO 117.84	0.97m TO 0.15m	TO BE DESIGNED BY STRUCTURAL
⑤	117.56 (MAX. WATER ELEV. 117.26)	NORTHWEST SIDE 117.56 TO 116.48 SOUTHEAST SIDE 117.56 TO 116.06	NORTHWEST SIDE 0.00m TO 1.08m SOUTHEAST SIDE 0.00m TO 1.50m	TO BE DESIGNED BY STRUCTURAL
⑥	117.56 (MAX. WATER ELEV. 117.26)	WEST SIDE 116.48 EAST SIDE 116.06 TO 116.32	WEST SIDE 1.08m EAST SIDE 1.50m TO 1.24m	TO BE DESIGNED BY STRUCTURAL
⑦	117.56 (MAX. WATER ELEV. 117.26)	WEST SIDE 116.48 EAST SIDE 116.32 TO 116.53	WEST SIDE 1.08m EAST SIDE 1.24m TO 1.03m	TO BE DESIGNED BY STRUCTURAL
⑧	117.56 (MAX. WATER ELEV. 117.26)	WEST SIDE 116.48 TO 116.55 EAST SIDE 116.53 TO 116.68	WEST SIDE 1.08m TO 1.01m EAST SIDE 1.03m TO 0.88m	TO BE DESIGNED BY STRUCTURAL
⑨	117.56 (MAX. WATER ELEV. 117.26)	WEST SIDE 116.55 TO 116.57 EAST SIDE 116.68 TO 115.87 TO 116.74	WEST SIDE 1.01m TO 0.99m EAST SIDE 0.88m TO 1.72m TO 0.82m	TO BE DESIGNED BY STRUCTURAL
⑩	117.56 (MAX. WATER ELEV. 117.26)	WEST SIDE 116.57 TO 117.56 EAST SIDE 116.74 TO 116.91	WEST SIDE 0.99m TO 0.00m EAST SIDE 0.82m TO 0.65m	TO BE DESIGNED BY STRUCTURAL
⑪	117.56 (MAX. WATER ELEV. 117.26)	SOUTH SIDE 117.56 NORTH SIDE 116.91 TO 117.56	SOUTH SIDE 0.00m NORTH SIDE 0.65m TO 0.00m	TO BE DESIGNED BY STRUCTURAL

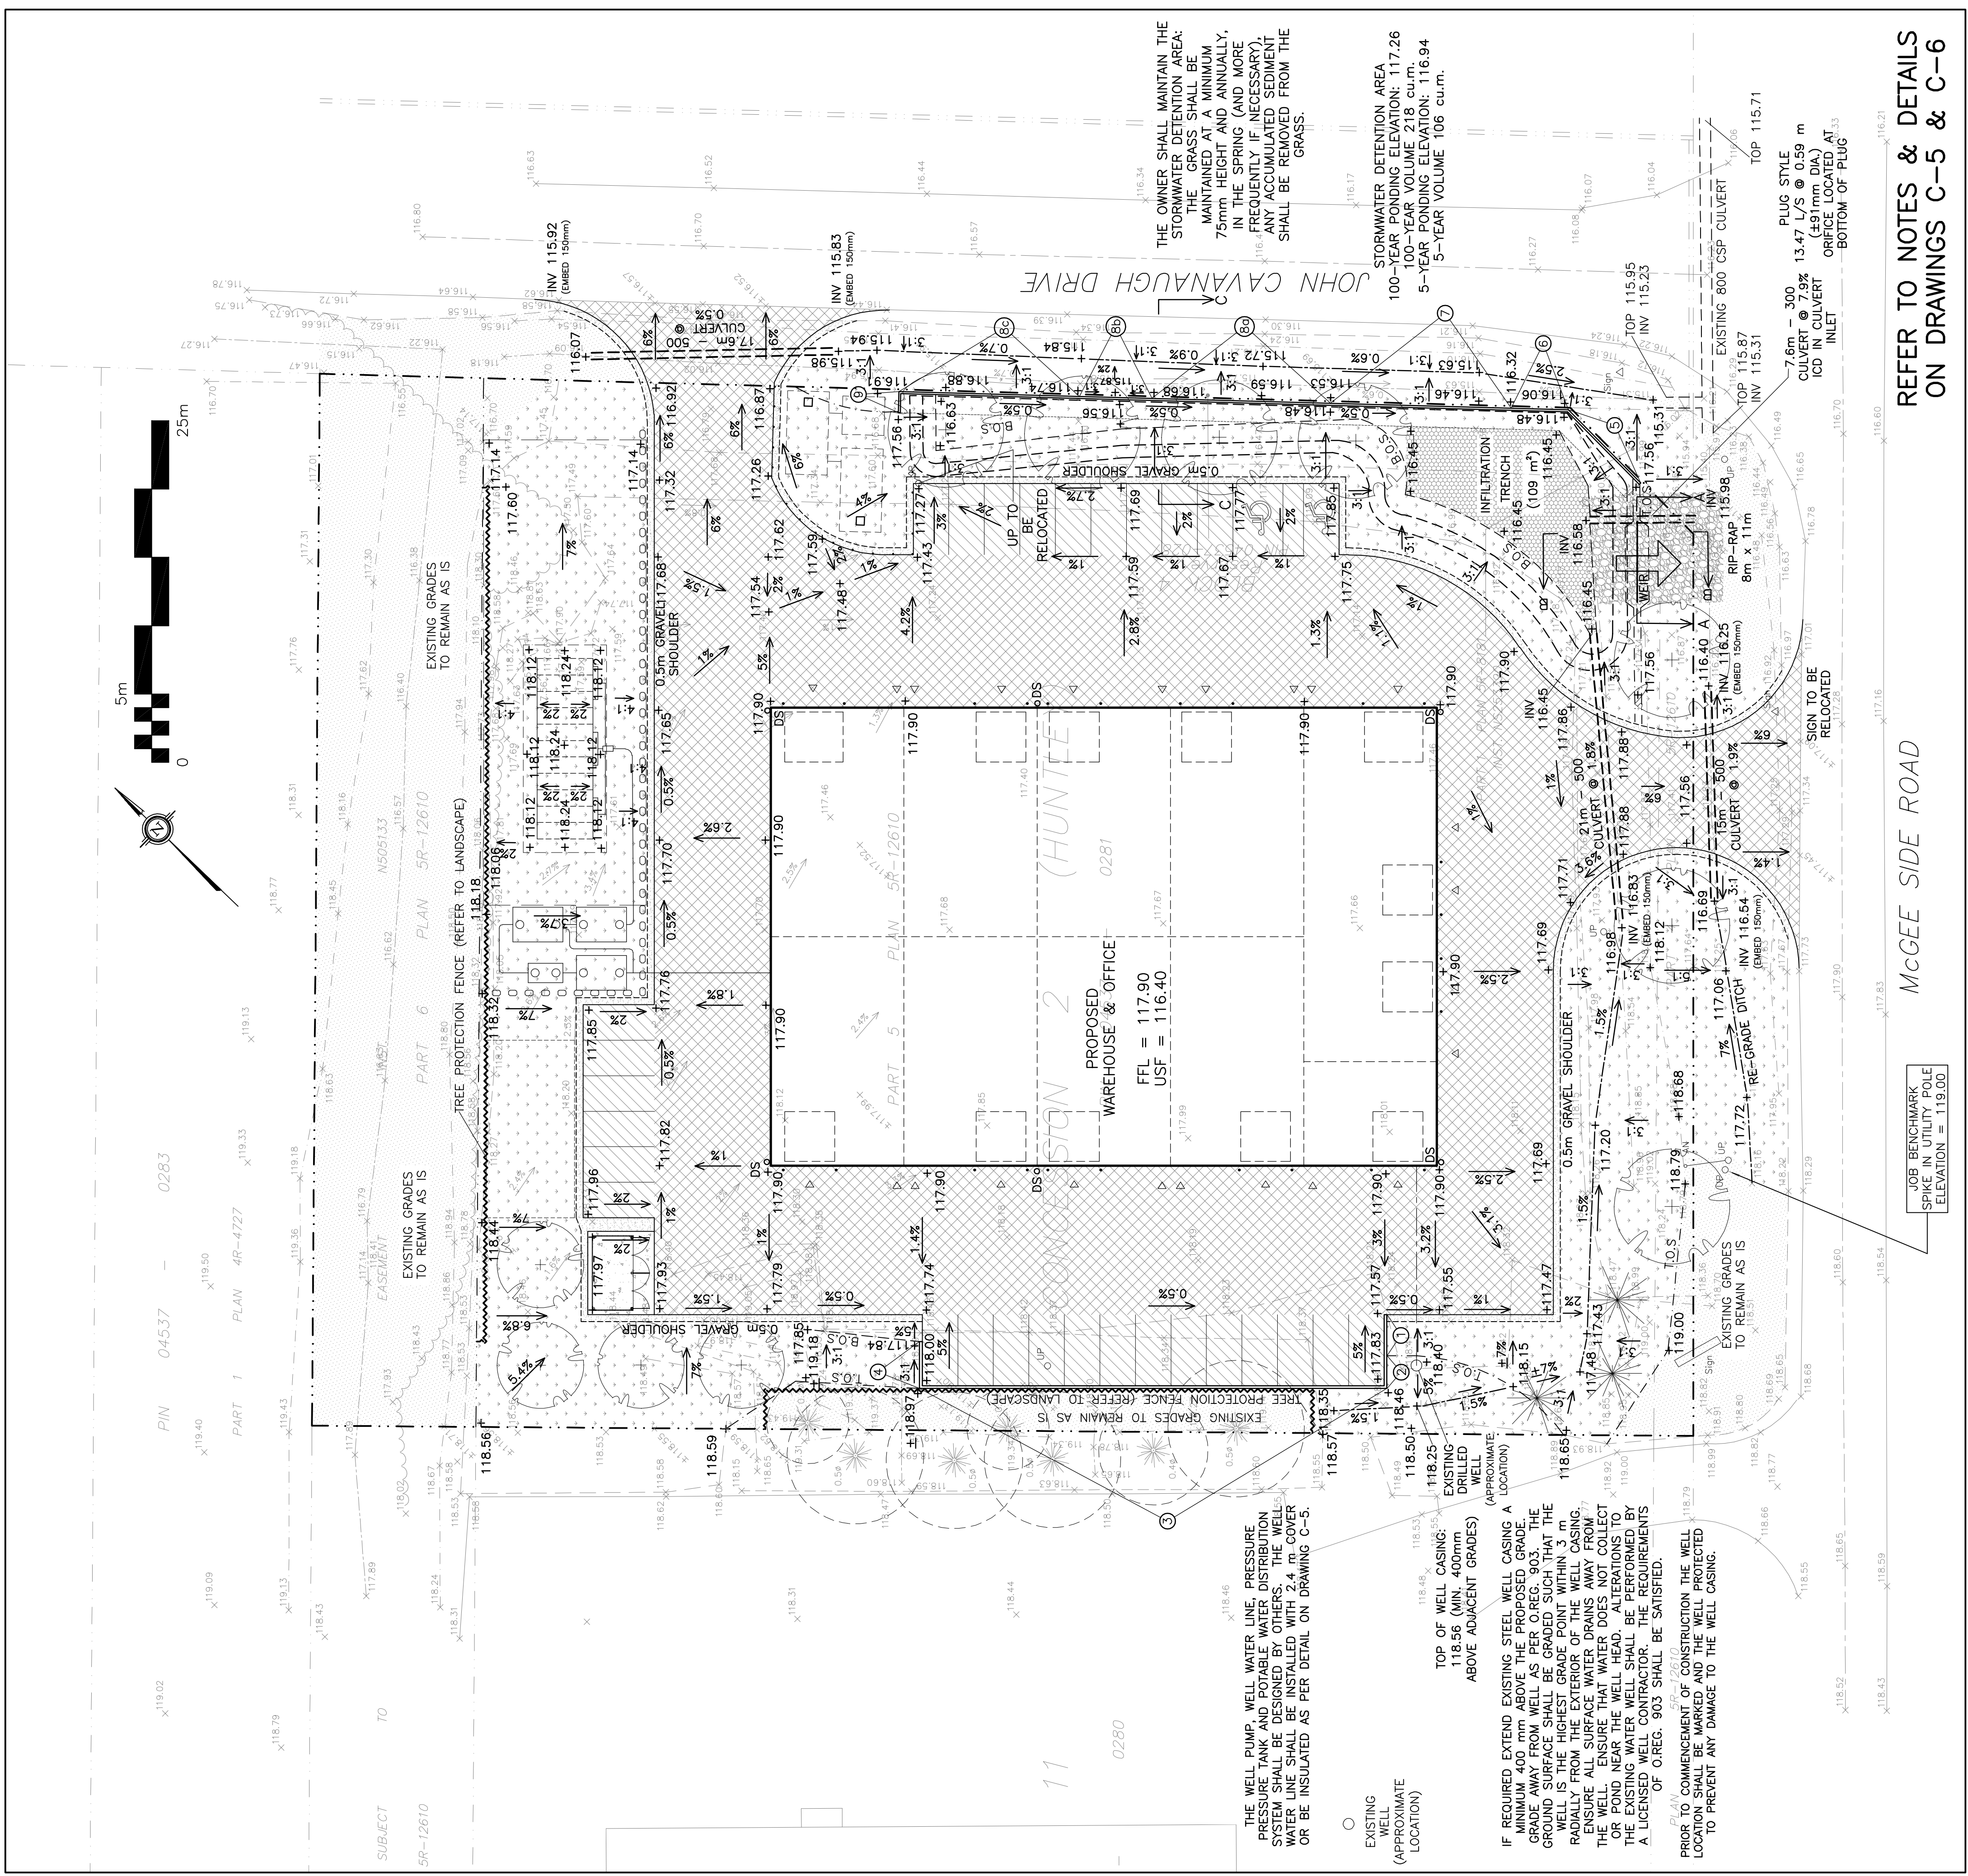

DRAWING LEGEND

<u>INW</u>	INVERT OF PIPE
<u>SAN</u>	SANITARY SEWER
<u>WL</u>	WATER LINE
<u>DS</u>	EAVE TROUGH DOWNSPOUT
<u>+67.89</u>	EXISTING GRADE ELEVATION
<u>+67.89</u>	PROPOSED GRADE ELEVATION
<u>2%</u>	EXISTING SLOPE OF GRADE
<u>2%</u>	PROPOSED SLOPE OF GRADE
<u>T.O.S</u>	TOP OF SLOPE
<u>B.O.S</u>	BOTTOM OF SLOPE
<u>-----</u>	CENTERLINE OF SWALE
<u>.....</u>	SILT BARRIER FENCE
<u>----</u>	PROPERTY LINE
<u>=====</u>	150mm CURB/DEPRESSED CURB
<u> </u>	LIGHT-DUTY PAVEMENT
<u> </u>	HEAVY-DUTY PAVEMENT
<u> </u>	CONCRETE
<u> </u>	LANDSCAPE
<u>C.R.Z</u>	CRITICAL ROOT ZONE
<u>FFL</u>	FIRST FLOOR ELEVATION
<u>USF</u>	UNDERSIDE OF FOOTING
<u>↑</u>	EMERGENCY OVERLAND FLOW

KEY PLAN

[illegible]

D.B. GRAY ENGINEERING INC.
Stormwater Management • Grading & Drainage • Storm & Sanitary Sewers • Hazeabatement

700 Long Point Circle
Ottawa, Ontario
613-425-8044
d.gray@dbgrayengineering.com

Project

OFFICE & WAREHOUSE
2167 McGEE SIDE ROAD
OTTAWA, ONTARIO

GRADING PLAN

Drawings No.	C-3
of	7

Engineer's Seal	
-----------------	--

REFER TO NOTES & DETAILS
ON DRAWINGS C-5 & C-6

McGEE SIDE ROAD

JOB BENCHMARK
SPIKE IN UTILITY POLE
ELEVATION = 119.00