


OWNER:
STOKED INDUSTRIES INC
14 KNOLL TERRACE,
NEPEAN ON
K2J 2K6

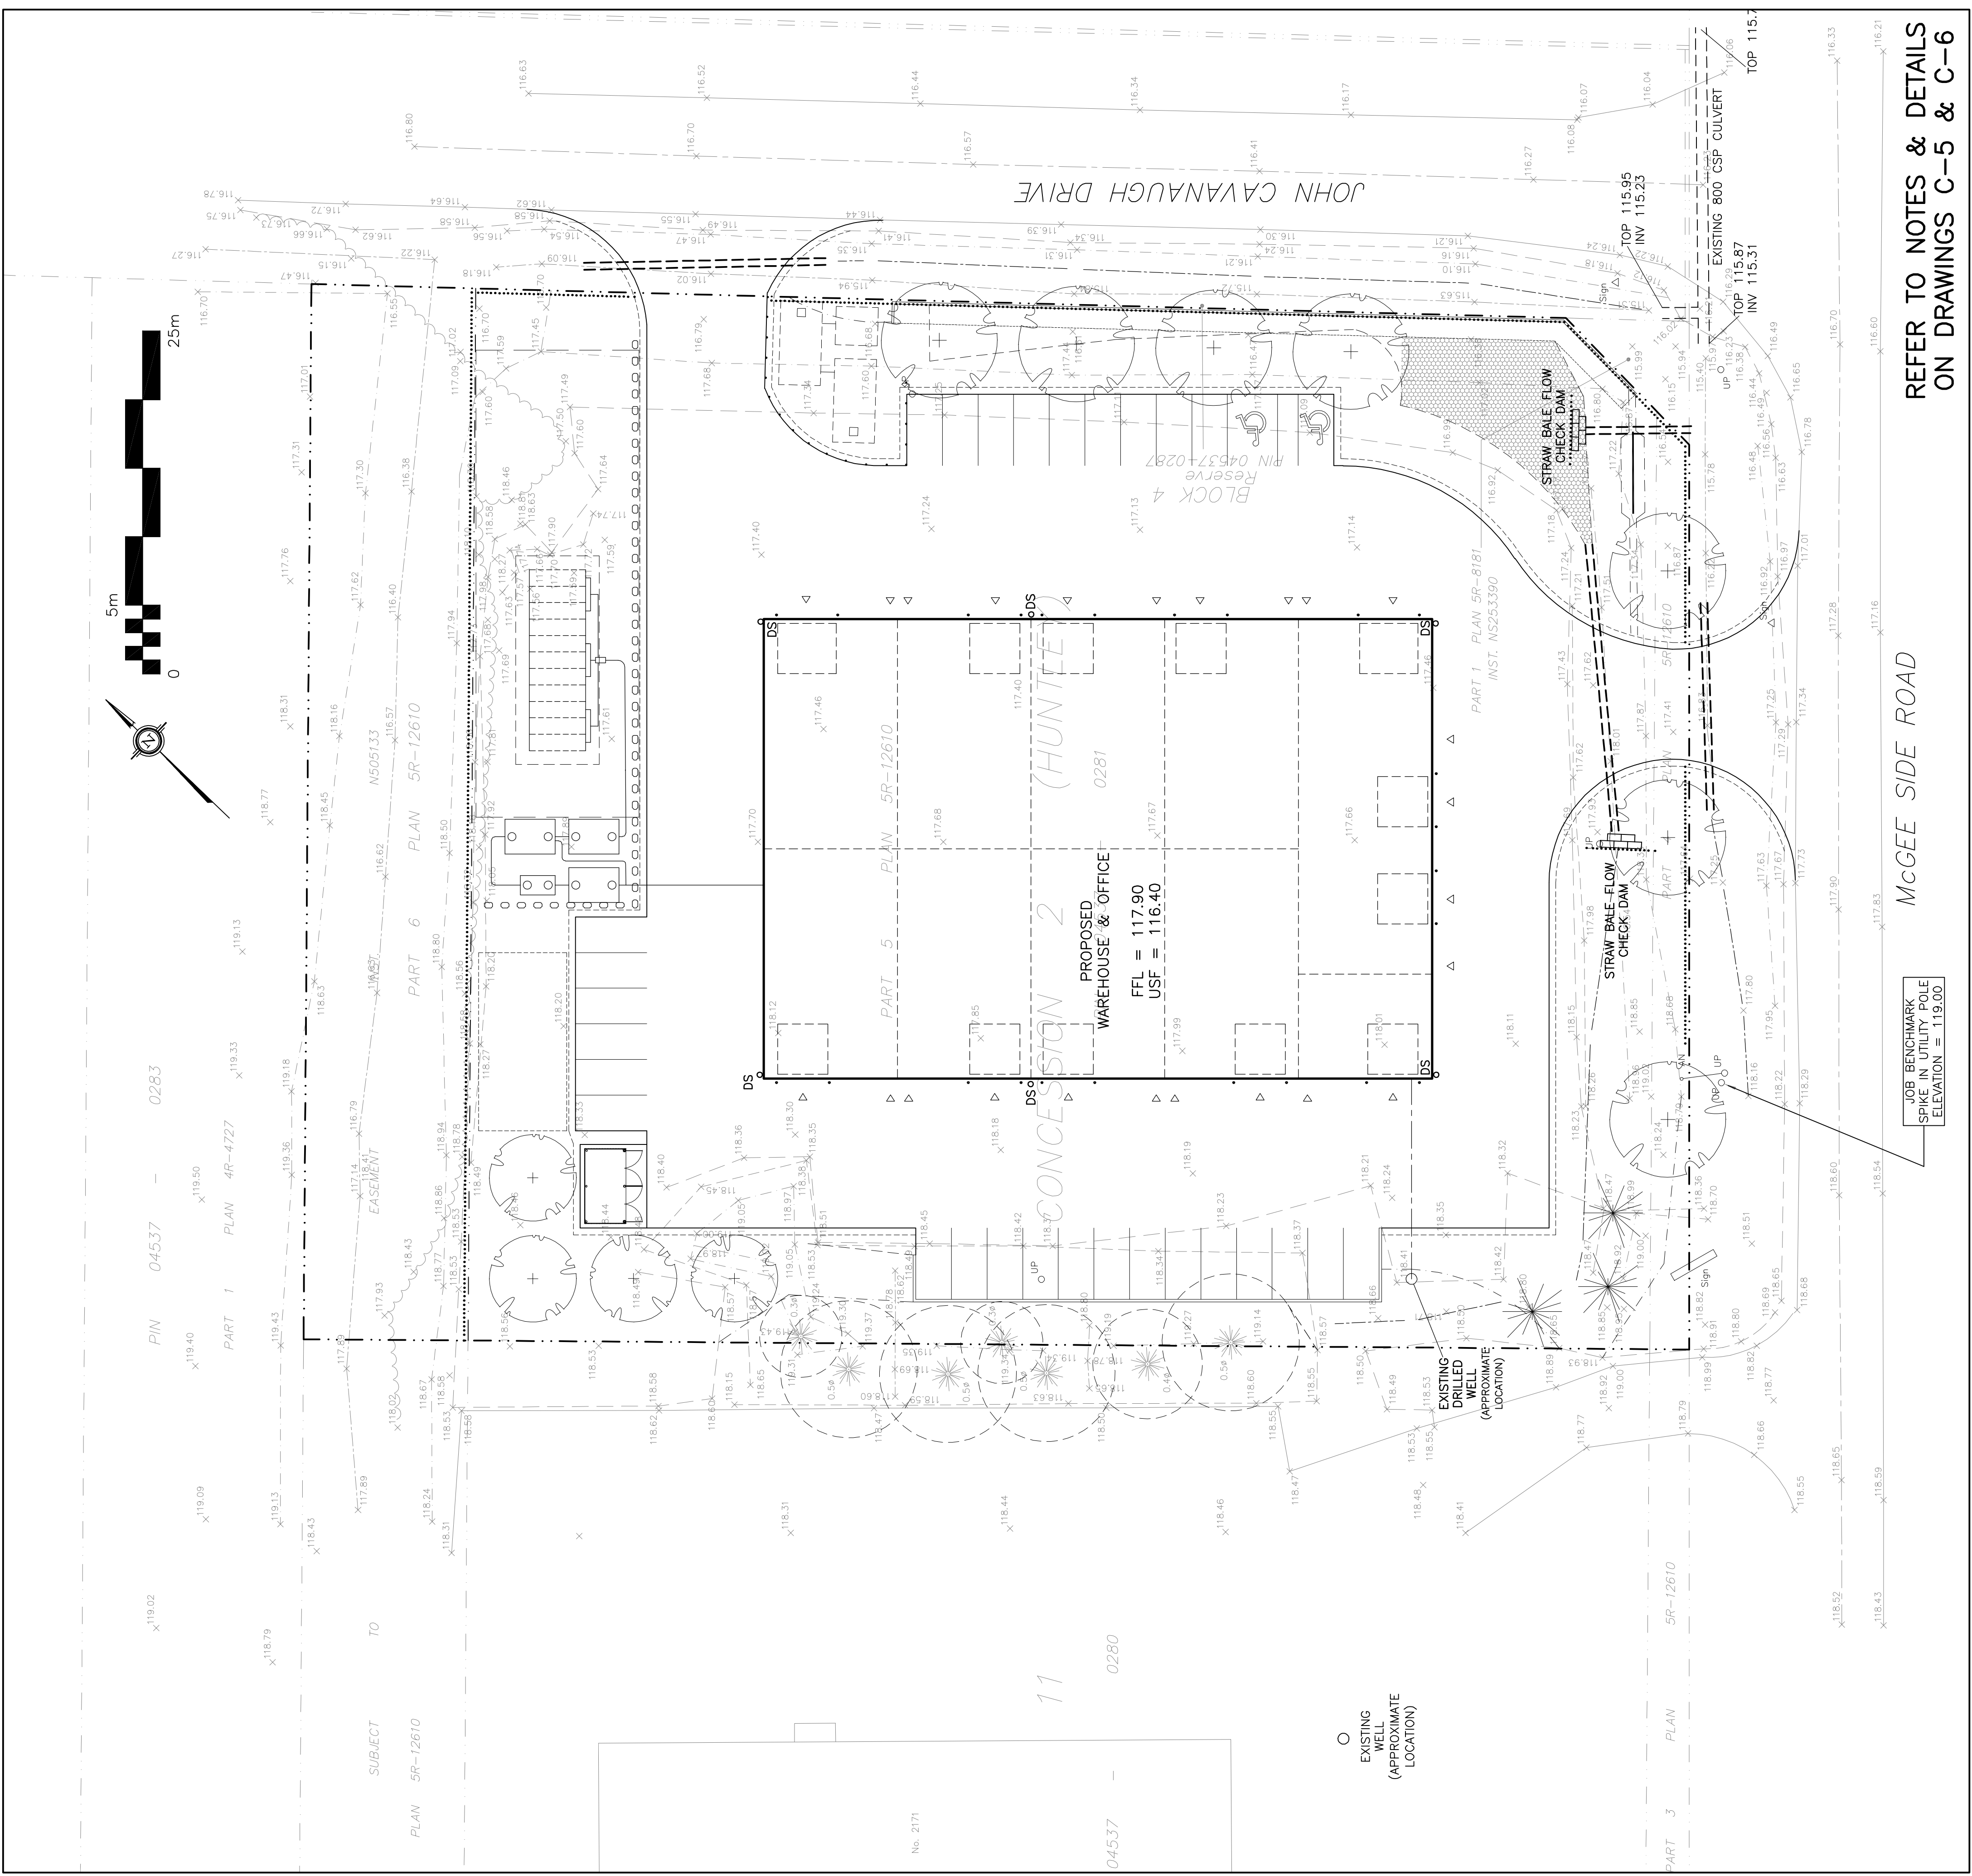


REFER TO NOTES & DETAILS
ON DRAWINGS C-5 & C-6

McGEE SIDE ROAD

DRAWING LEGEND

- INV INVERT OF PIPE
- SAN SANITARY SEWER
- WL WATER LINE
- DSO EAVE TROUGH DOWNSPOUT
- EXISTING GRADE ELEVATION
- PROPOSED GRADE ELEVATION
- EXISTING SLOPE OF GRADE
- PROPOSED SLOPE OF GRADE
- TOP OF SLOPE
- B.O.S. BOTTOM OF SLOPE
- CENTERLINE OF SWALE
- SILT BARRIER FENCE
- PROPERTY LINE
- DC 150mm CURB/DEPRESSED CURB
- LIGHT-DUTY PAVEMENT
- HEAVY-DUTY PAVEMENT
- CONCRETE
- LANDSCAPE
- C.R.Z. CRITICAL ROOT ZONE
- F.F.L. FIRST FLOOR ELEVATION
- USF UNDERSIDE OF FOOTING
- EMERGENCY OVERLAND FLOW

KEY PLAN

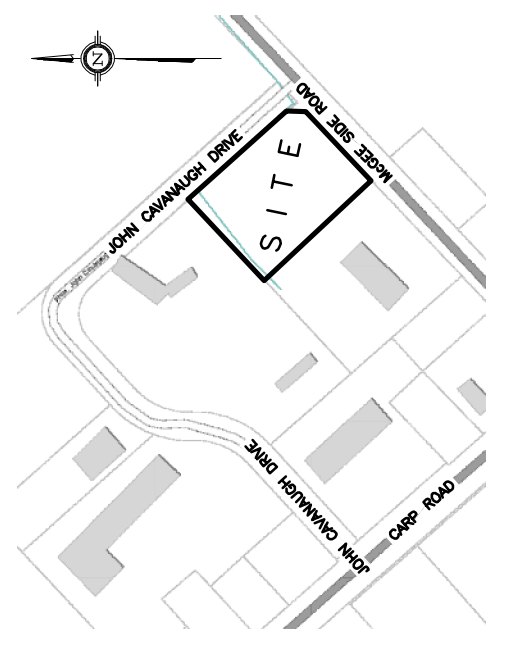


No.	DATE	REVISION
9	JUN 10-25	RE-ISSUED FOR APPROVAL
8	DEC 21-23	RE-ISSUED FOR APPROVAL
7	AUG 10-23	RE-ISSUED FOR APPROVAL
6	JUN 29-23	RE-ISSUED FOR APPROVAL
5	JUN 23-23	ISSUED FOR COORDINATION
4	APR 19-23	ISSUED FOR CLIENT REVIEW
3	JUL 26-21	RE-ISSUED FOR APPROVAL
2	JUN 14-21	RE-ISSUED FOR APPROVAL
1	MAR 12-21	ISSUED FOR APPROVAL

D. B. GRAY ENGINEERING INC.
Sustainable Management - Consulting & Design - Storm & Sanitary Sewers - Remediation
700 Long Point Circle
Ottawa, Ontario
4gray@dbgrayengineering.com
613-425-8044

Project
OFFICE & WAREHOUSE
2167 MCGEE SIDE ROAD
OTTAWA, ONTARIO

Drawing Title
**EROSION & SEDIMENT
CONTROL PLAN**

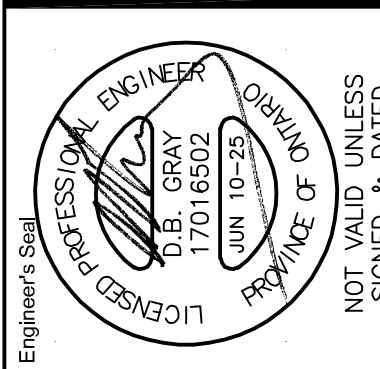

Engineer's Seal
Drawn: D.B.G.
Hor. Scale: 1:250
Vert. Scale: 1:250
Date: APR 19-23
Iss. No.: 23024

Drawing No.
C-4
of **7**

Plan #18432
File No. D07-12-21-0027