


Building A - P1	
Parking:	155 (15 visitor + 140 resident) 13 small car spots (8%)
Bikes	70
Lockers:	94
Area:	61,249 sq. ft.

Building B - P1	
Parking:	143 (22 visitor + 121 resident) 14 small car spots (10%)
Bikes	115
Lockers:	195
Area:	57,308 sq. ft.



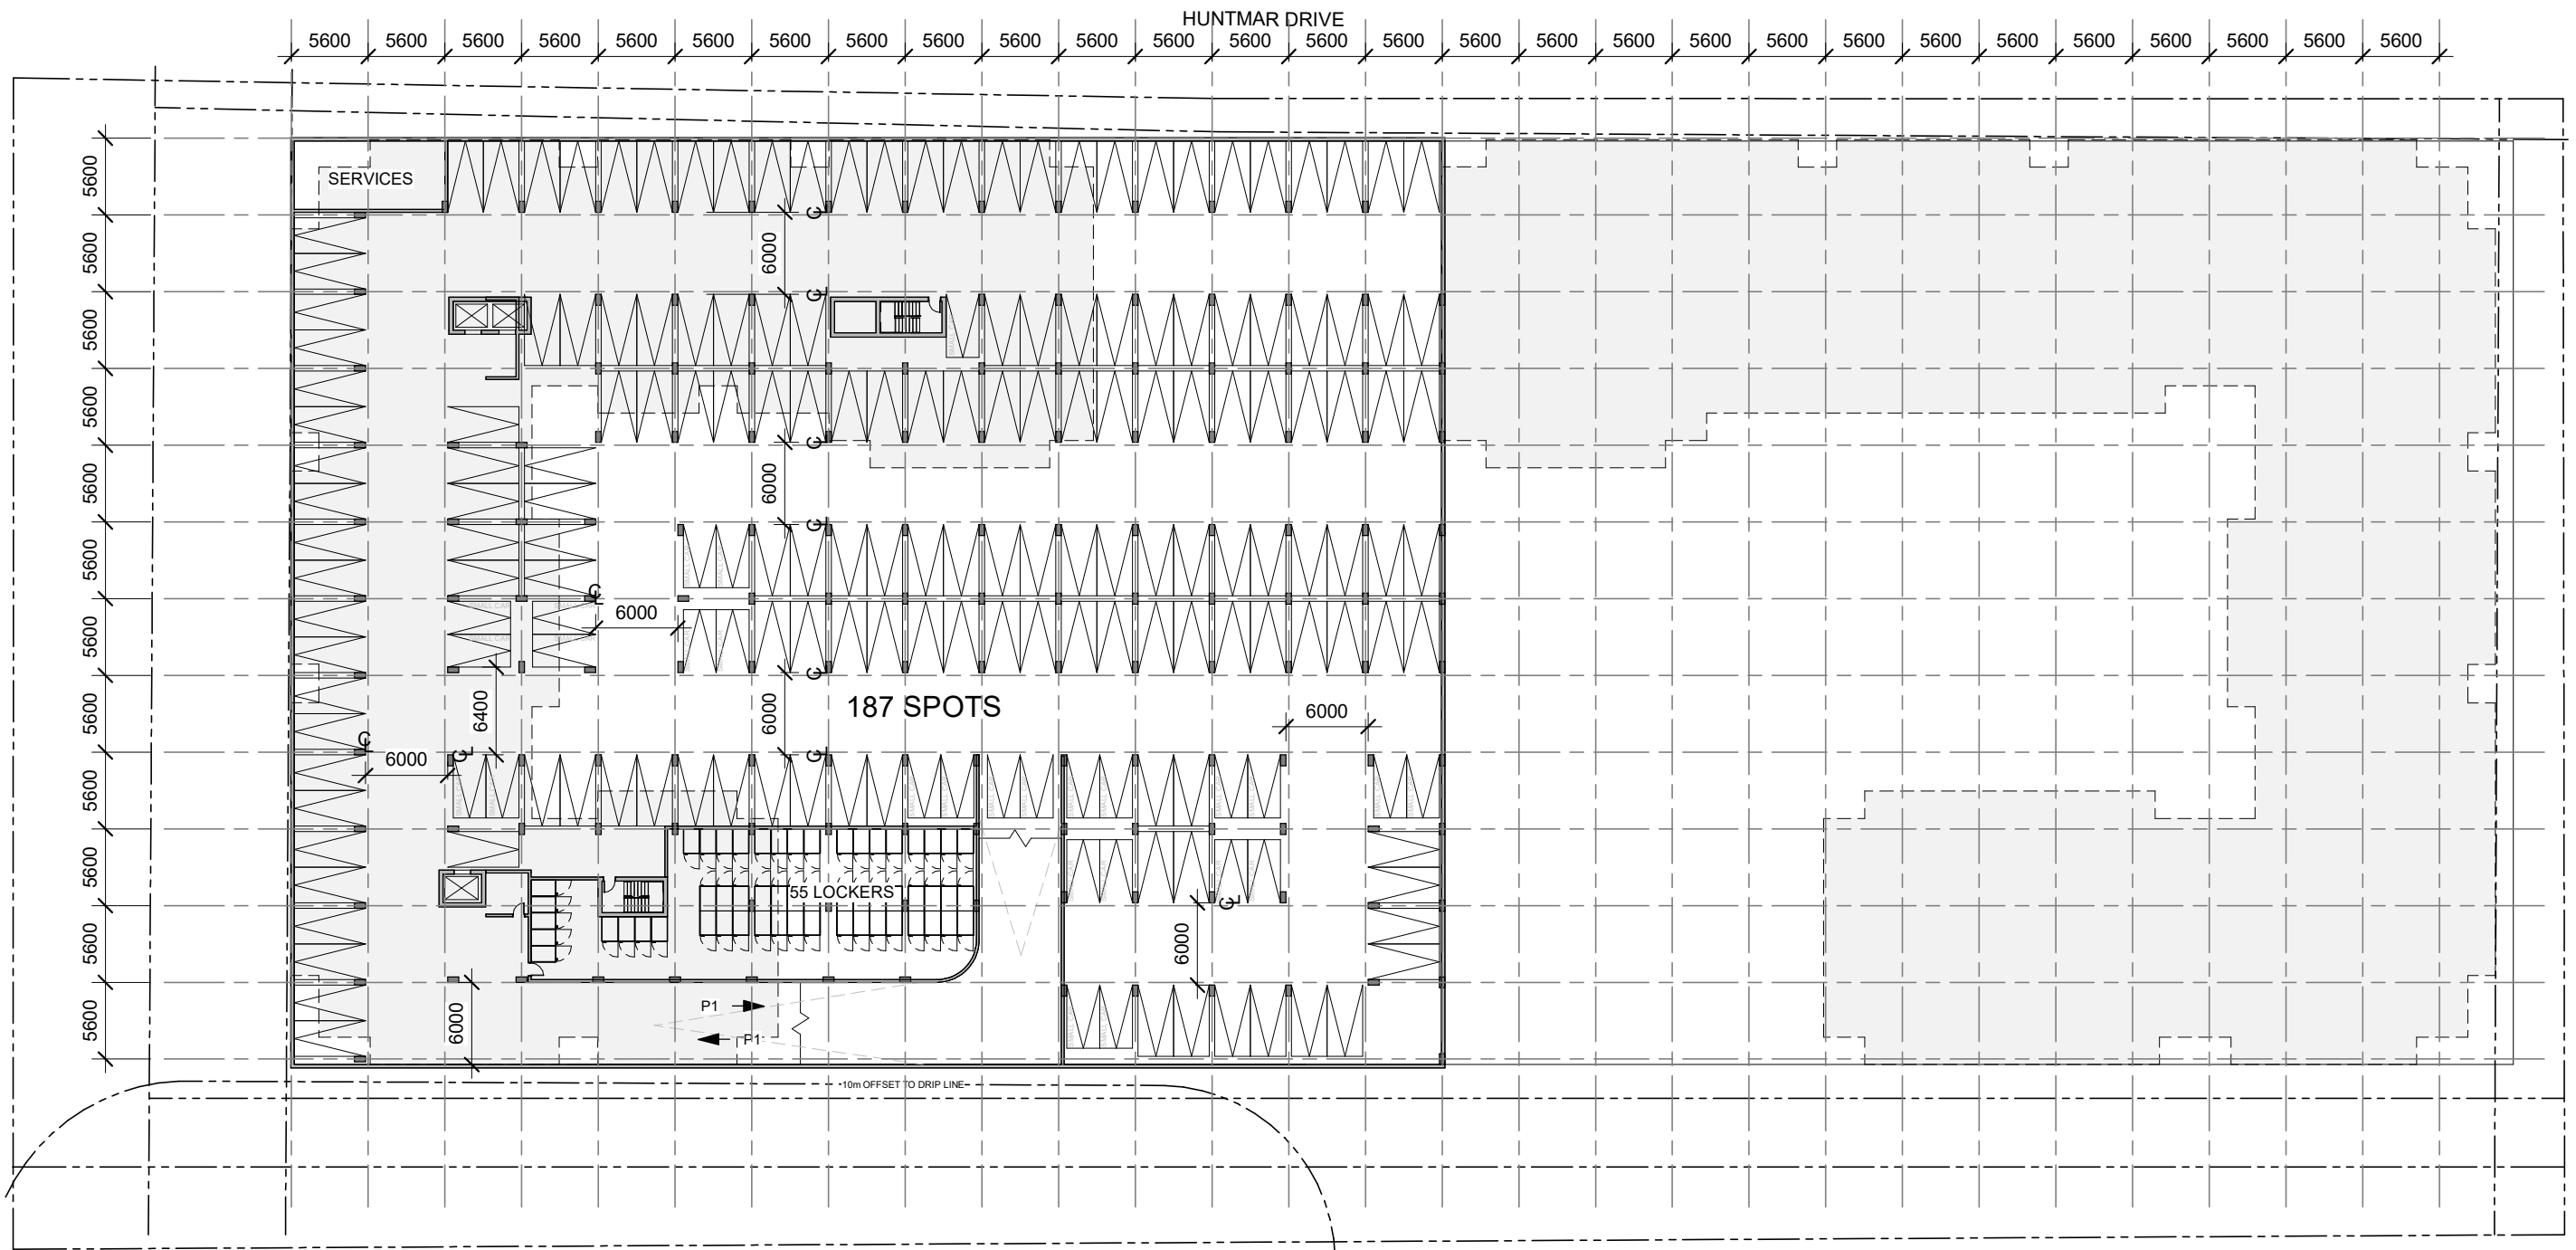

Building A - P2	
Parking:	187 resident 27 small car spots (14%)
Bikes	0
Lockers:	55
Area:	61,2545 sq. ft.

