

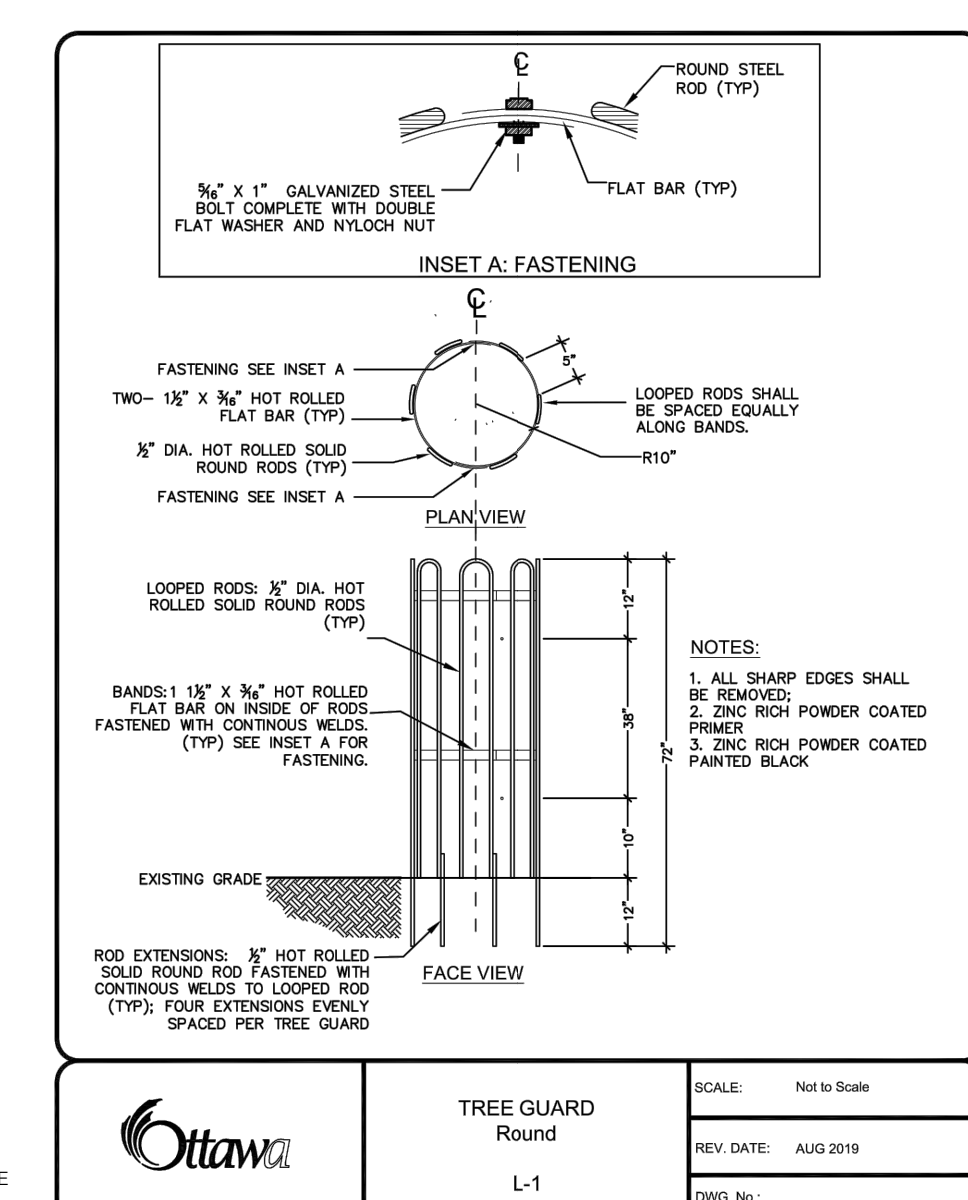
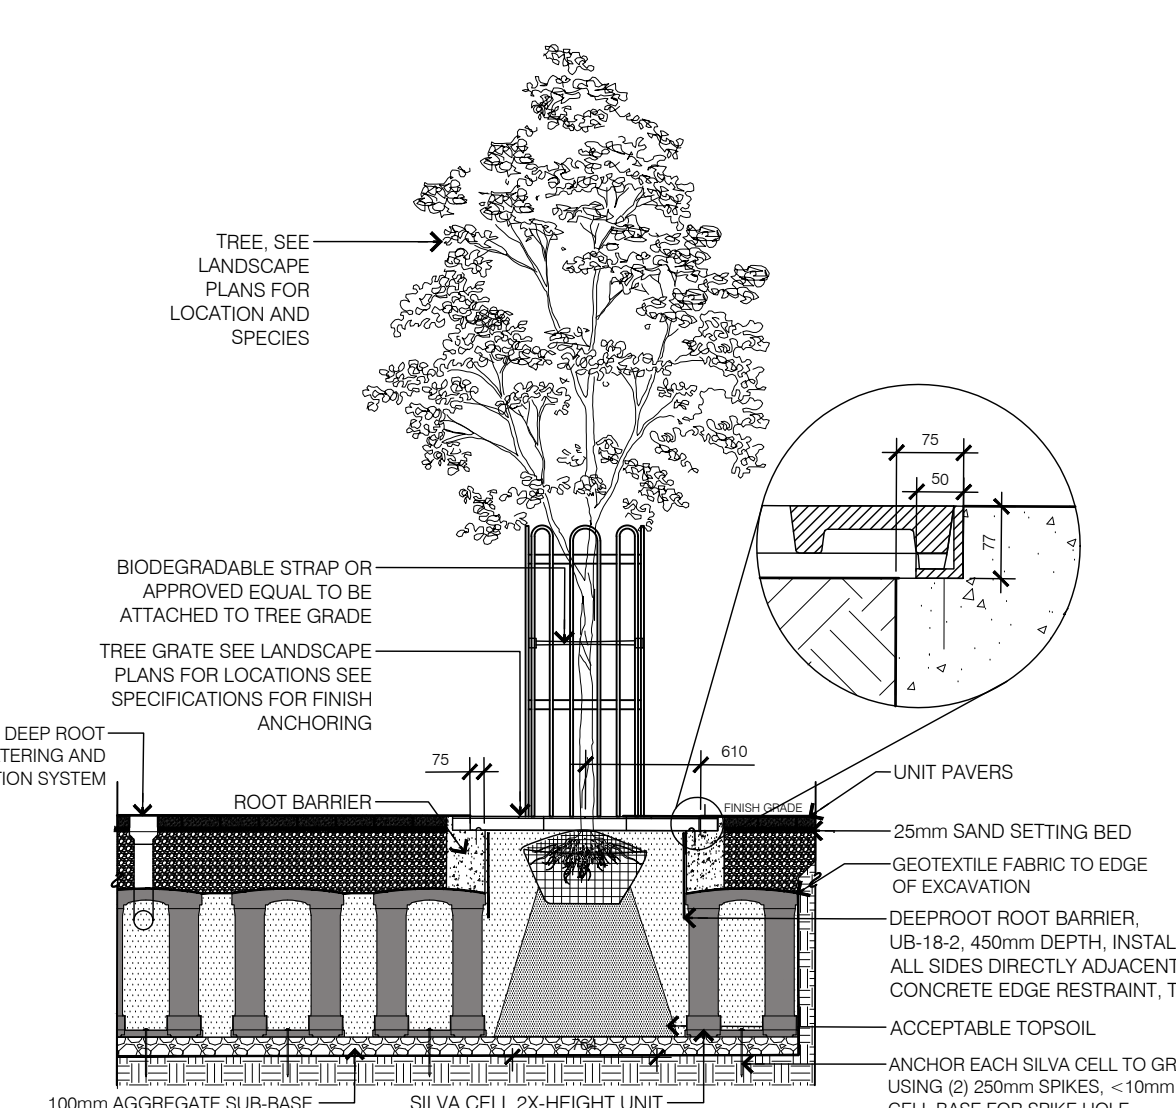
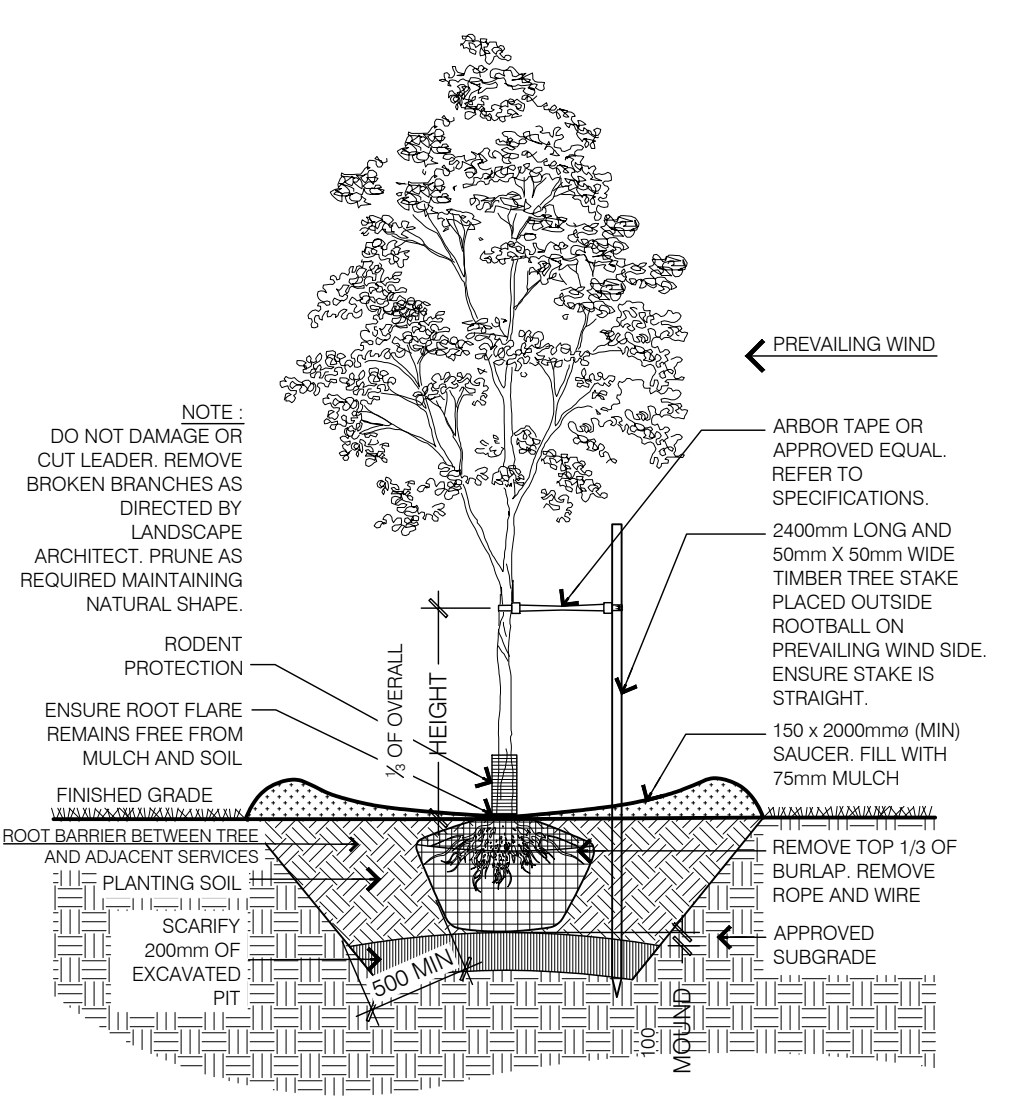
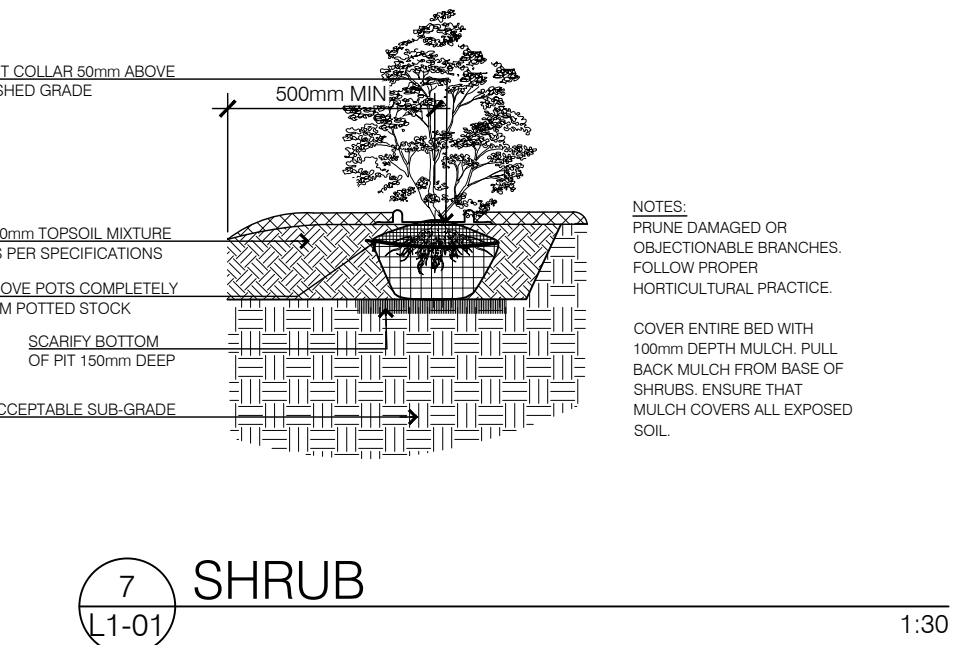
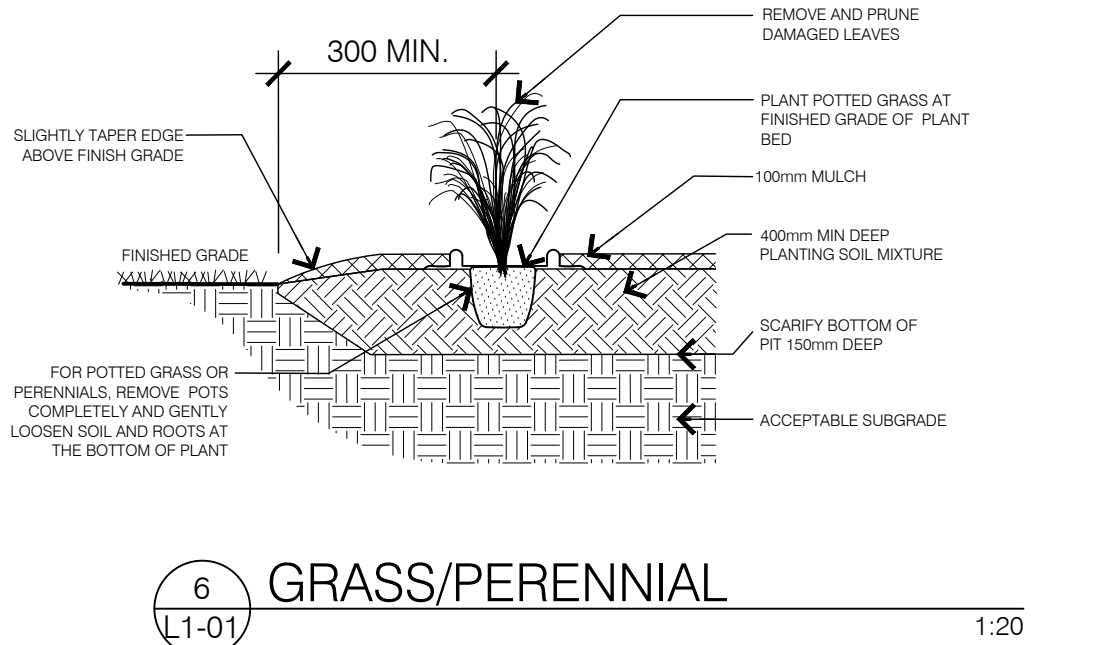
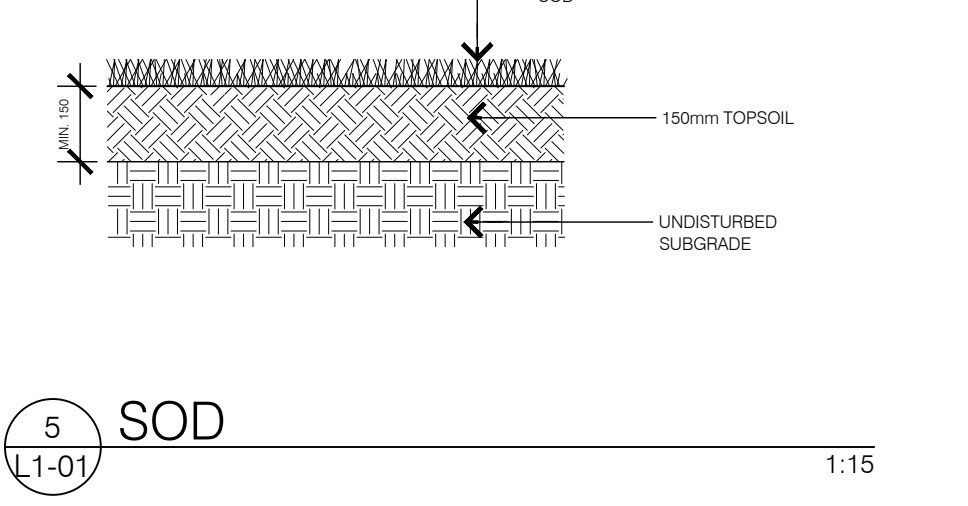
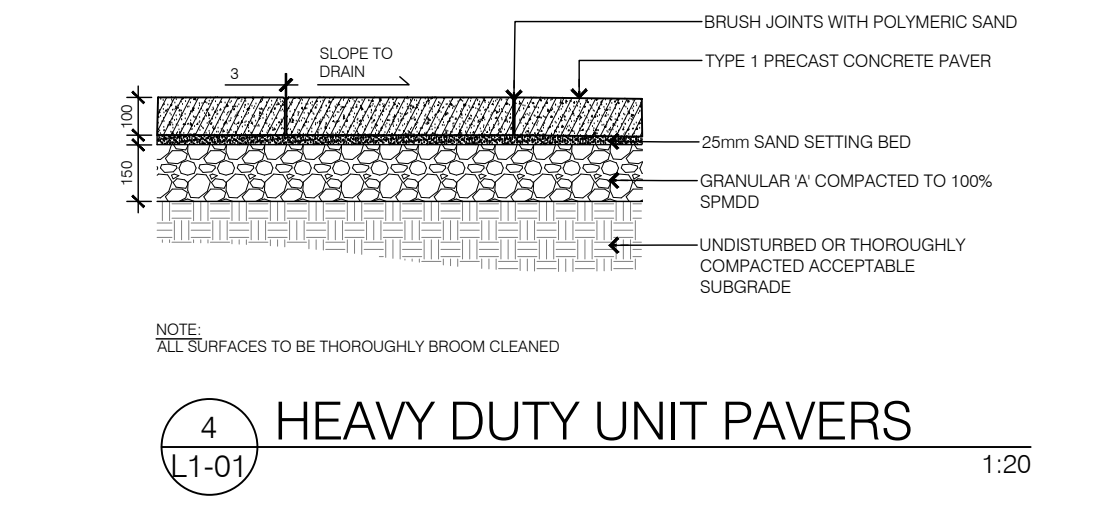
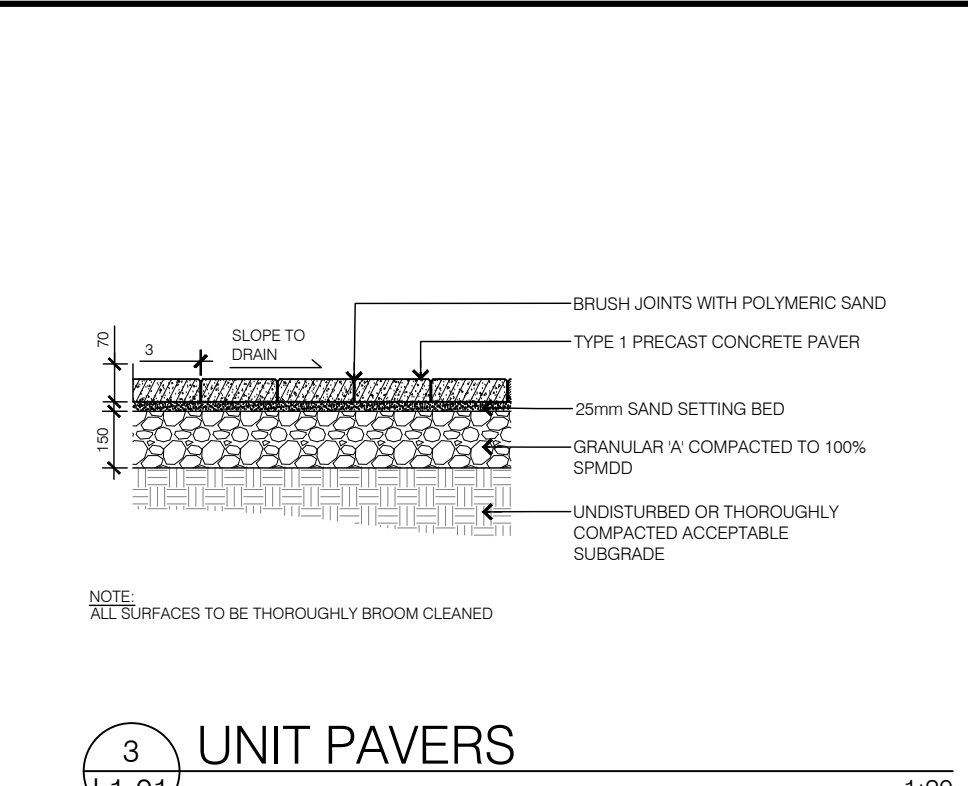
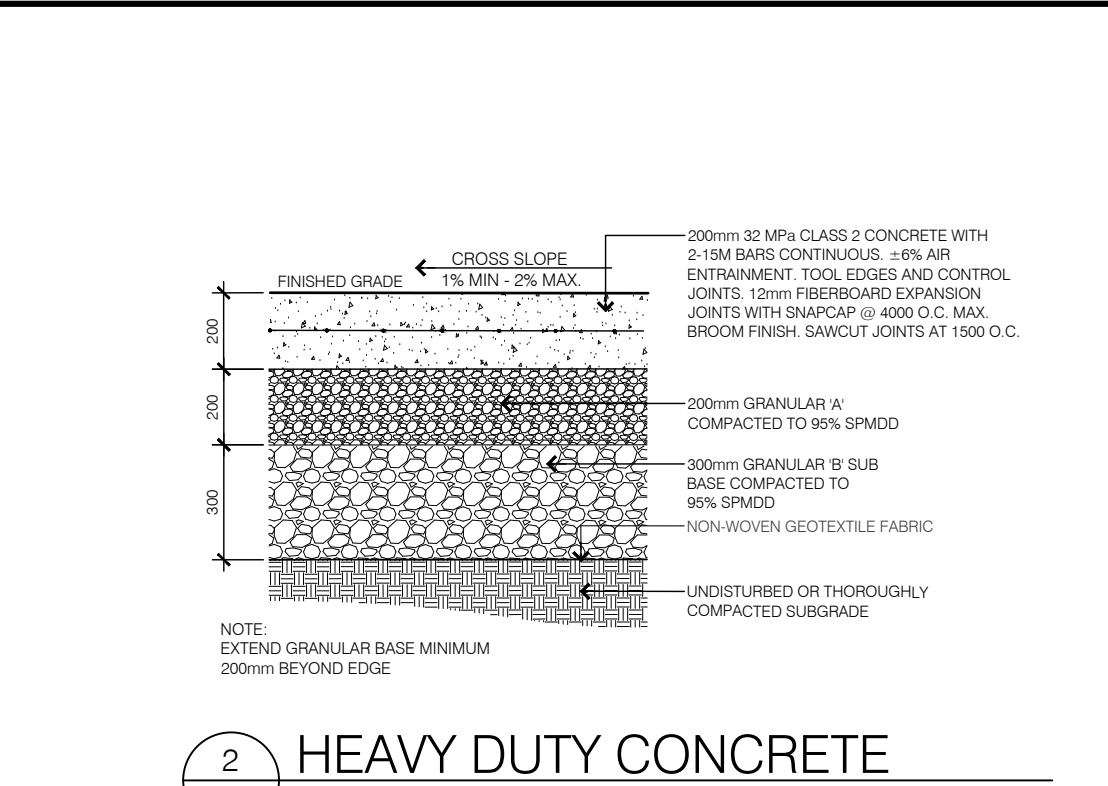


KEY	QTY	BOTANICAL NAME	COMMON NAME	SIZE	COMMENTS
DECIDUOUS TREES					
ARR	3	<i>Acer rubrum 'Red Rocket'</i>	Red Rocket Maple	50mm CAL	B&B, W.B.
AR	3	<i>Acer rubrum 'Armstrong Gold'</i>	Armstrong Gold Maple	60mm CAL	B&B, W.B.
GB	2	<i>Ginkgo biloba 'Princeton Sentry'</i>	Princeton Sentry Maidenhair Tree	60mm	W.B.
AC	7	<i>Ametancher canadensis</i>	Servicetree	50mm	W.B.
SHRUBS					
Tc	13	<i>Taxus cuspidata 'Nana'</i>	Dwarf Japanese Yew	1GAL	POTTED
GRASSES					
cb	20	<i>Calamagrostis brachytricha</i>	Autumn Feather Reed Grass	1GAL	POTTED
fg	32	<i>Festuca glauca 'Elijah Blue'</i>	Elijah Blue Fescue	1GAL	POTTED
PERENNIALS					
bc	315	<i>Asarum canadense</i>	Wild Ginger	1GAL	POTTED
ls	25	<i>Liatris spicata</i>	Dense Blazing Star	1GAL	POTTED
hr	13	<i>Hemerocallis 'Rocket City'</i>	Daylily	1GAL	POTTED

- LEGEND:**
- PROPERTY LINE
 - - - BUILDING OVER HANG
 - UNDERGROUND PARKING GARAGE
 - - - EXTENT OF TREE CELL
 - [Pattern] HEAVY DUTY CONCRETE (2 L1-01)
 - [Pattern] HEAVY DUTY UNIT PAVER (4 L1-01)
 - [Pattern] UNIT PAVER (3 L1-01)
 - [Pattern] SOD (5 L1-01)
 - [Circle] NEW DECIDUOUS TREE (8 L1-01)
 - [Circle with X] CONIFEROUS SHRUBS (7 L1-01)
 - [Circle with dots] GRASSES/PERENNIALS (6 L1-01)
 - [Rectangle] BENCH
 - [Hatched] BIKE RACK
 - [Square] PLANTER

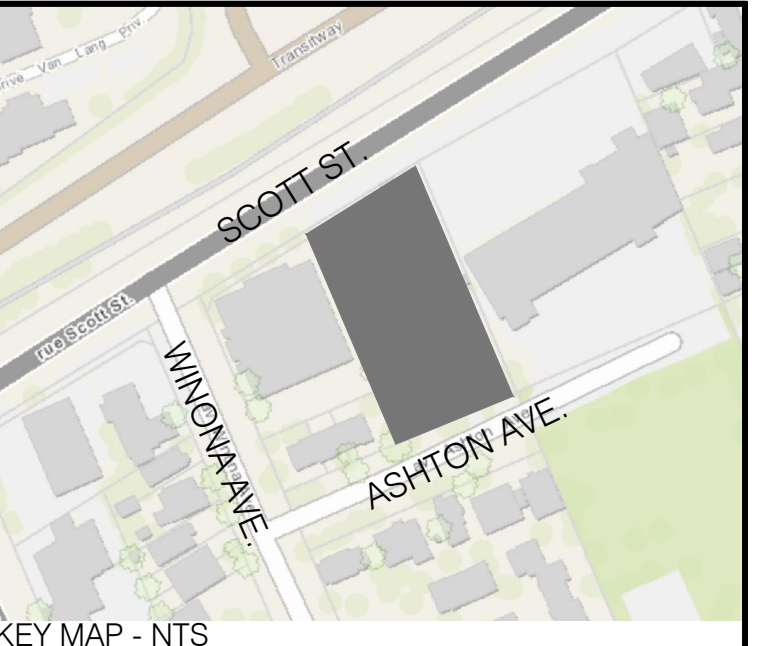


1 LAYOUT PLAN L1-01

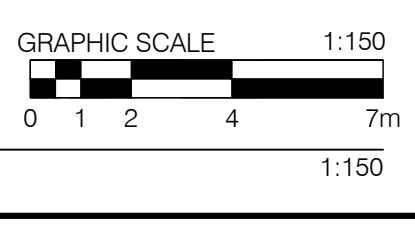

- L1-01 GENERAL NOTES**
- All general site information and conditions compiled from architect's and engineer's plans and surveys.
 - Do not scale this drawing.
 - Report any discrepancies prior to commencing work. No responsibility is borne by the Landscape Architect for unknown subsurface conditions.
 - Reinstate all areas and items damaged as a result of construction activities to the satisfaction of the Landscape Architect.
 - Drawing may not be used for construction until signed by Landscape Architect as issued for construction.
 - The accuracy of the position of utilities is not guaranteed.
 - Individual utility co. must be contacted for confirmation of utility existence and location prior to digging.
 - This drawing is an instrument of service and requires the permission of the Landscape Architect for use. Copyright is reserved by the Landscape Architect, David M. Lashley.
- L1-01 LANDSCAPE NOTES**
- Plant material shall be No. 1 Grade and shall comply with the Metric Guide Specifications for Nursery Stock (latest edition), published by Canadian Nursery Trades Association.
 - Plant substitutions shall not be permitted unless approved by the Landscape Architect.
 - Obtain approval of planting prior to digging.
 - Topsoil shall be garden soil mixture sandy loam with min. 5% organic matter and peat moss added at ratio of 1:10, topsoil to be approved by Landscape Architect.

NO.	DATE	DESCRIPTION
03	2021-09-29	RE-ISSUED FOR SPA
02	2021-06-12	RE-ISSUED FOR SPA
01	2021-03-11	ISSUED FOR SPA

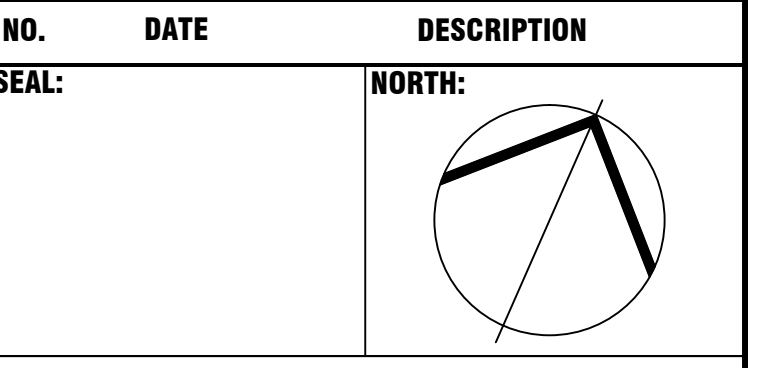

SURFACE ASSOCIATES

LASHLEY ASSOCIATES
LANDSCAPE ARCHITECTURE AND SITE ENGINEERING

2500 GLENVIEW AVENUE
OTTAWA, ON K1V 7G6
T 613 238 4011
M 613 238 4011
E info@lashleya.com

PROJECT: 2050 SCOTT STREET
OTTAWA, ONTARIO

DRAWING TITLE: SPA - LANDSCAPE PLAN

DATE: 2021/09/28 **DRAWING NO.:** L1-01

SCALE: AS SHOWN

DRAWN BY: EL

LA PROJECT NO.: 21801-1