



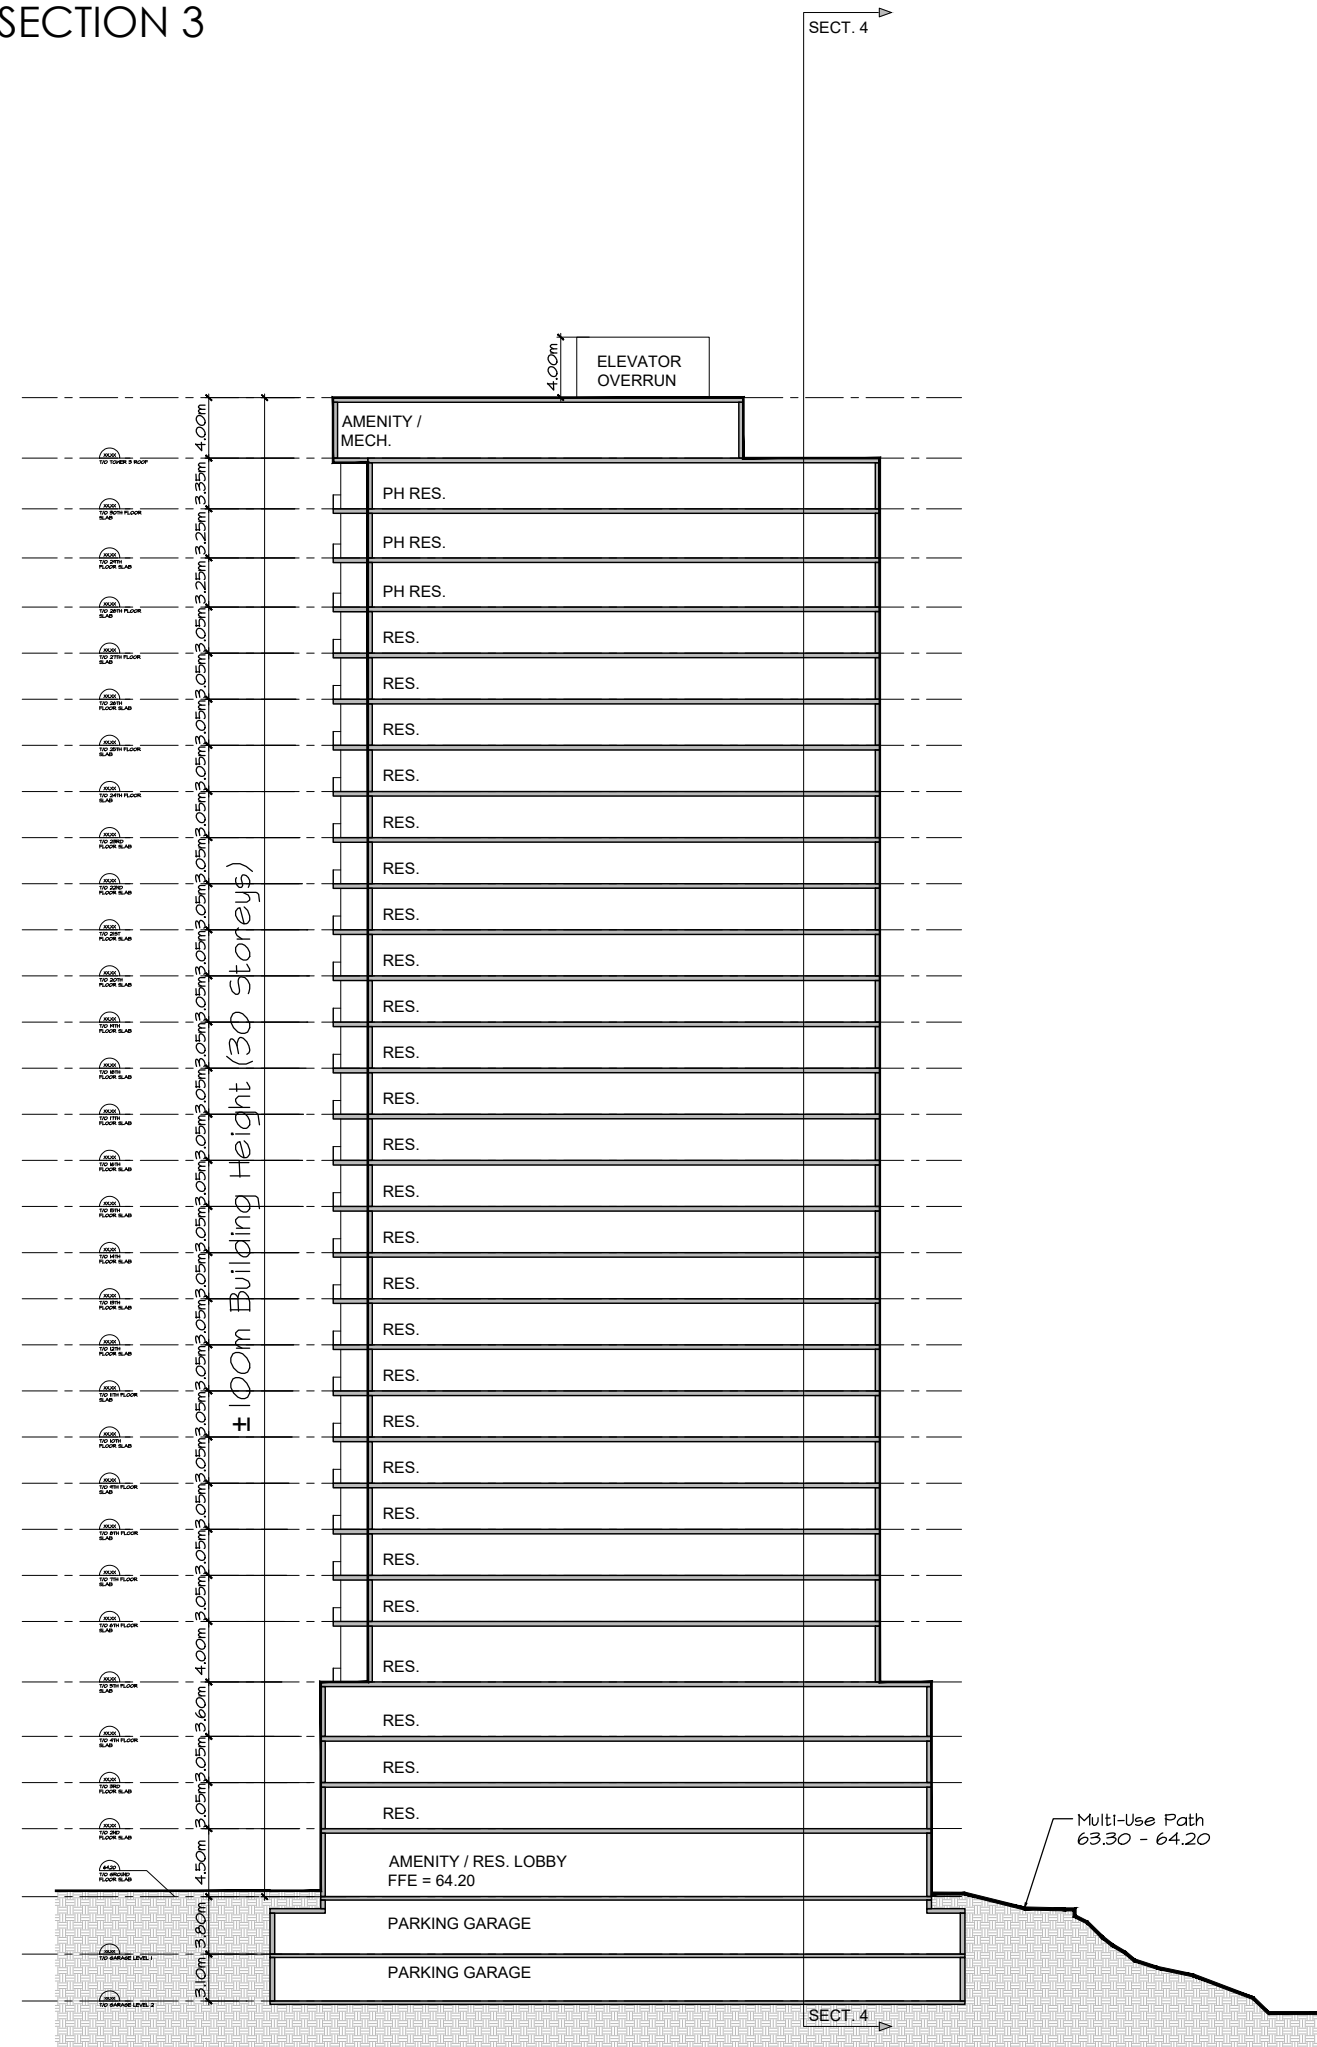

SECTION 3

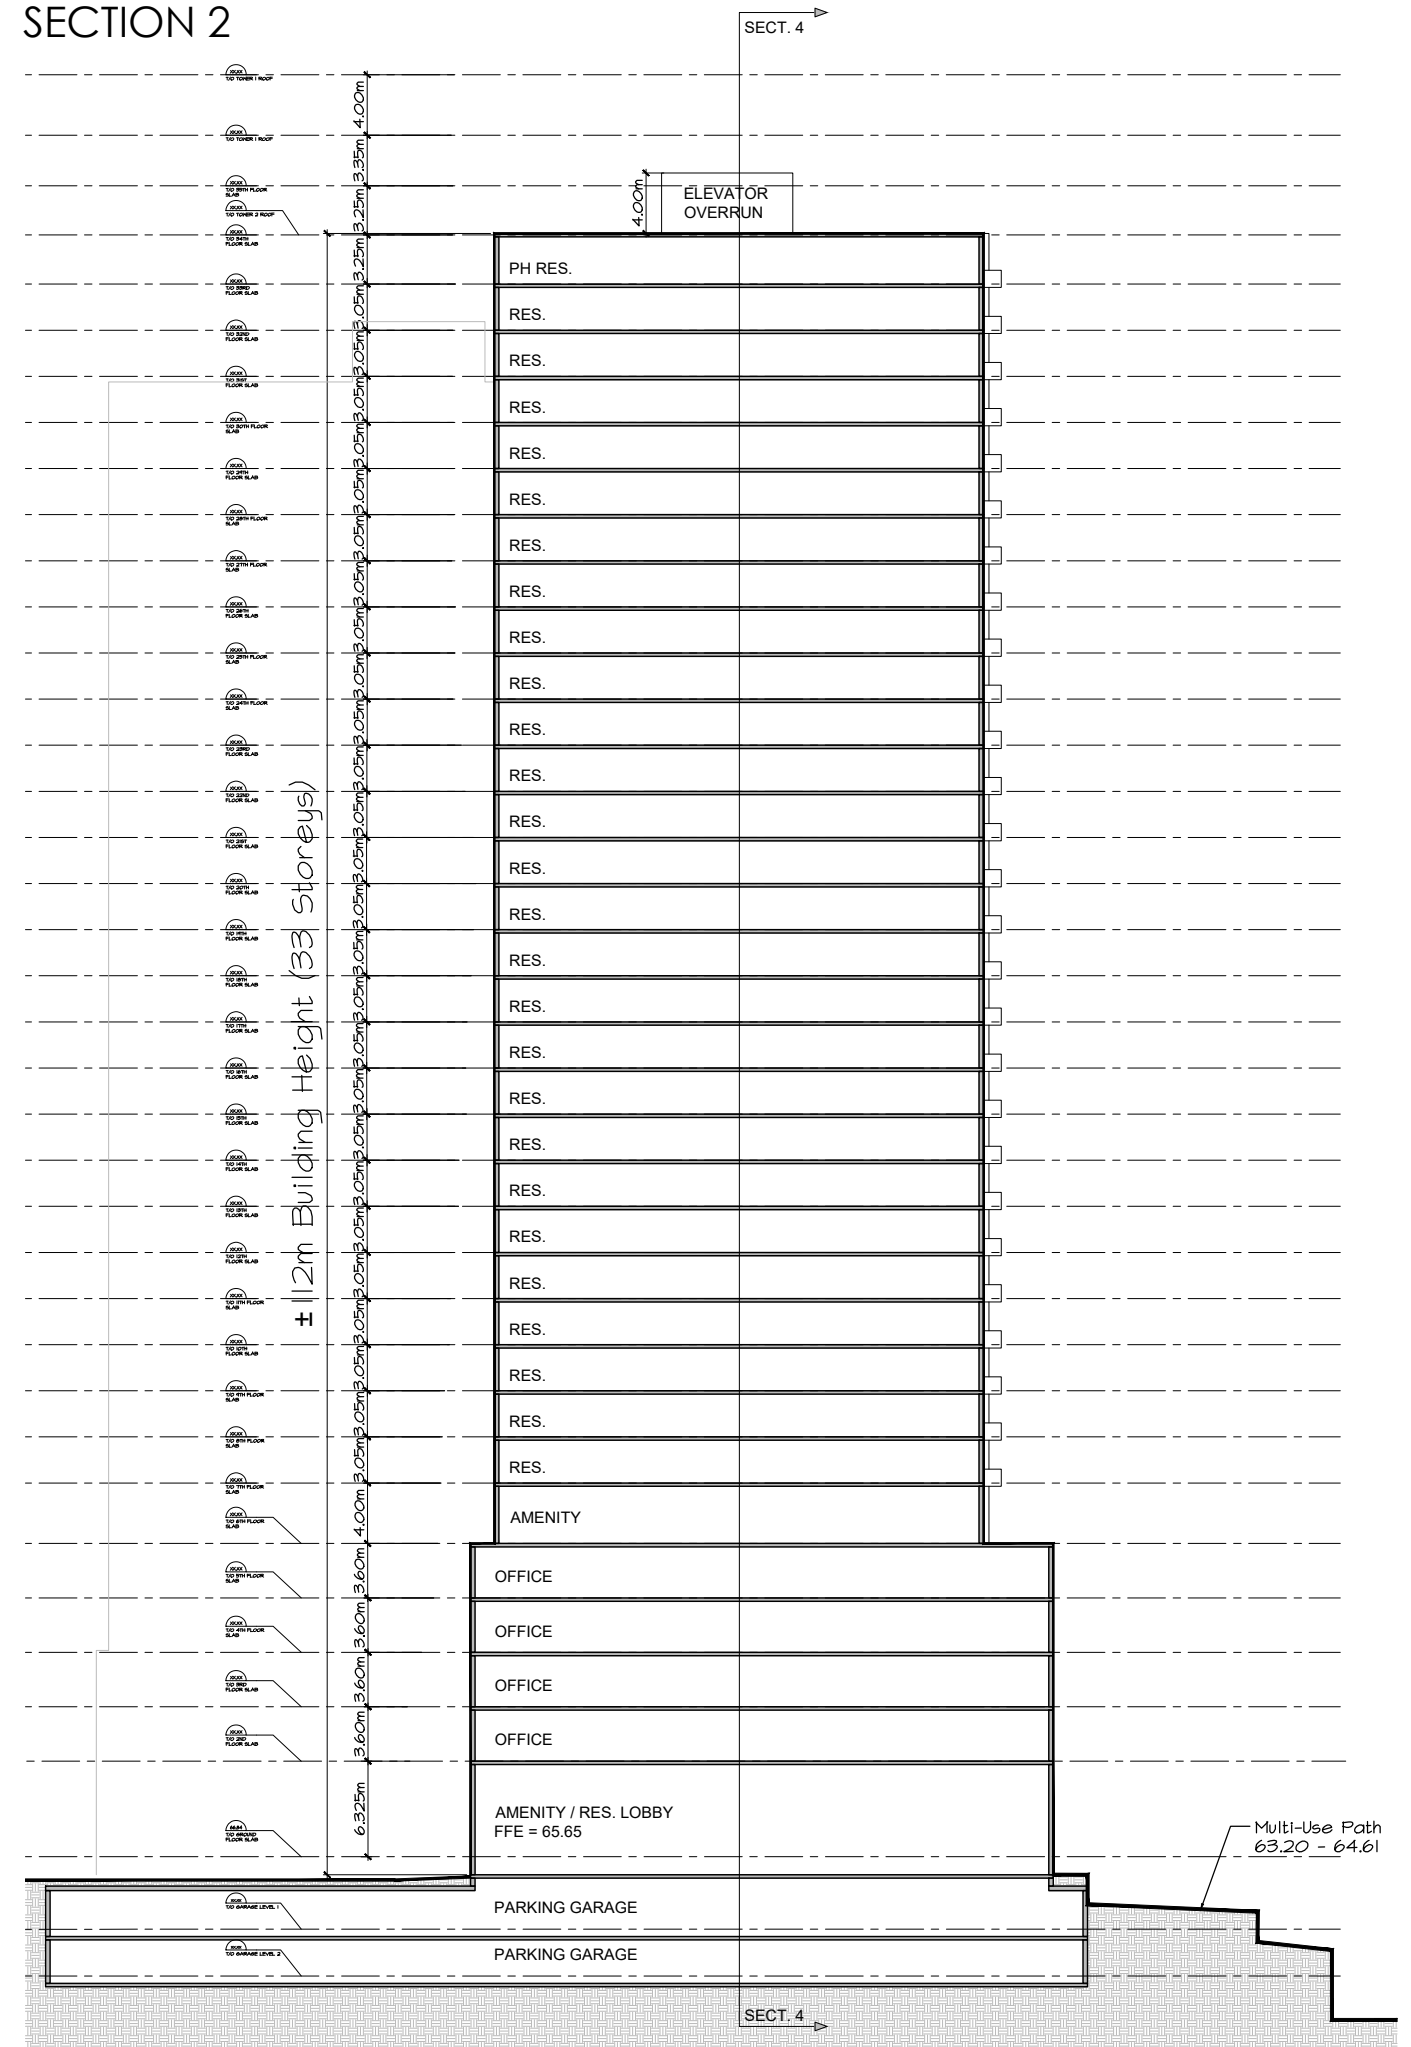

SECTION 2



Site Sections

GLADSTONE + LORETTA



DECEMBER 17, 2021  
scale 1:500

D07-12-21-0053  
18526