

LEGEND:

	IRON BAR
	BENCHMARK
	EX FIRE HYDRANT
	EX LIGHT POLE
	EX LIGHT STANDARD
	EX STORM MH
	EX SANITARY MH
	EX STORM CB
	EX WATER VALVE
	EX VALVE CHAMBER
	EX BELL & HYDRO POLE
	EX GUY WIRE AND ANCHOR
	EX TRAFFIC SIGNAL
	EX GAS VALVE
	EX SIGN
	EX TREE
SUBJECT PROPERTY	
	PROPERTY LINE
	EX CONC. CURB
	EX CENTERLINE OF DITCH
	EX ROAD CENTERLINE
	EX FENCE
	EX STORM SEWER
	EX CONTOUR
	NEW YARD LIGHT
	NEW STORM MH
	NEW SANITARY MH
	NEW STORM CB
	NEW STORM CB/MH
	NEW CONC. CURB
	NEW CURB CUT/DEPRESSED CURB
	FIRE ROUTE SIGN
	NEW 1.8m HIGH WOOD FENCE
	DRAINAGE AREA BOUNDARY
	CATCHMENT I.D.
	AREA (ha)
	FACILITY FLOW

No.	REVISIONS	Date	By	App.
B	RE-ISSUED FOR SPA	SEPT 24 2021	ML	J.S.
A	ISSUED FOR SPA	AUG 25 2021	ML	J.S.

LICENSED PROFESSIONAL ENGINEER

J.D. STERN
 100232894
 Sept. 24/2021
 PROVINCE OF ONTARIO

exp Services Inc.
 +1 905 793 0800 | +1 905 793 0641
 1595 Clark Boulevard
 Brampton, ON L6T 4V1
 Canada
 www.exp.com


• BUILDINGS • EARTH & ENVIRONMENT • ENERGY •
 • INDUSTRIAL • INFRASTRUCTURE • SUSTAINABILITY •

Owner/Cliet:

Location:
**1545 WOODROFFE AVE.
 OTTAWA, ON**


Title:
**POST-DEVELOPMENT
 SANITARY DRAINAGE
 AREA PLAN**

Designed By: M.L.	Drawn By: M.L.	Checked By: J.S.
Scale: 1:250	Date: APRIL 2020	City Drawing No.:
Project No.: BRM00606364-B0	Drawing No.: C07	CITY DWG. # 17094

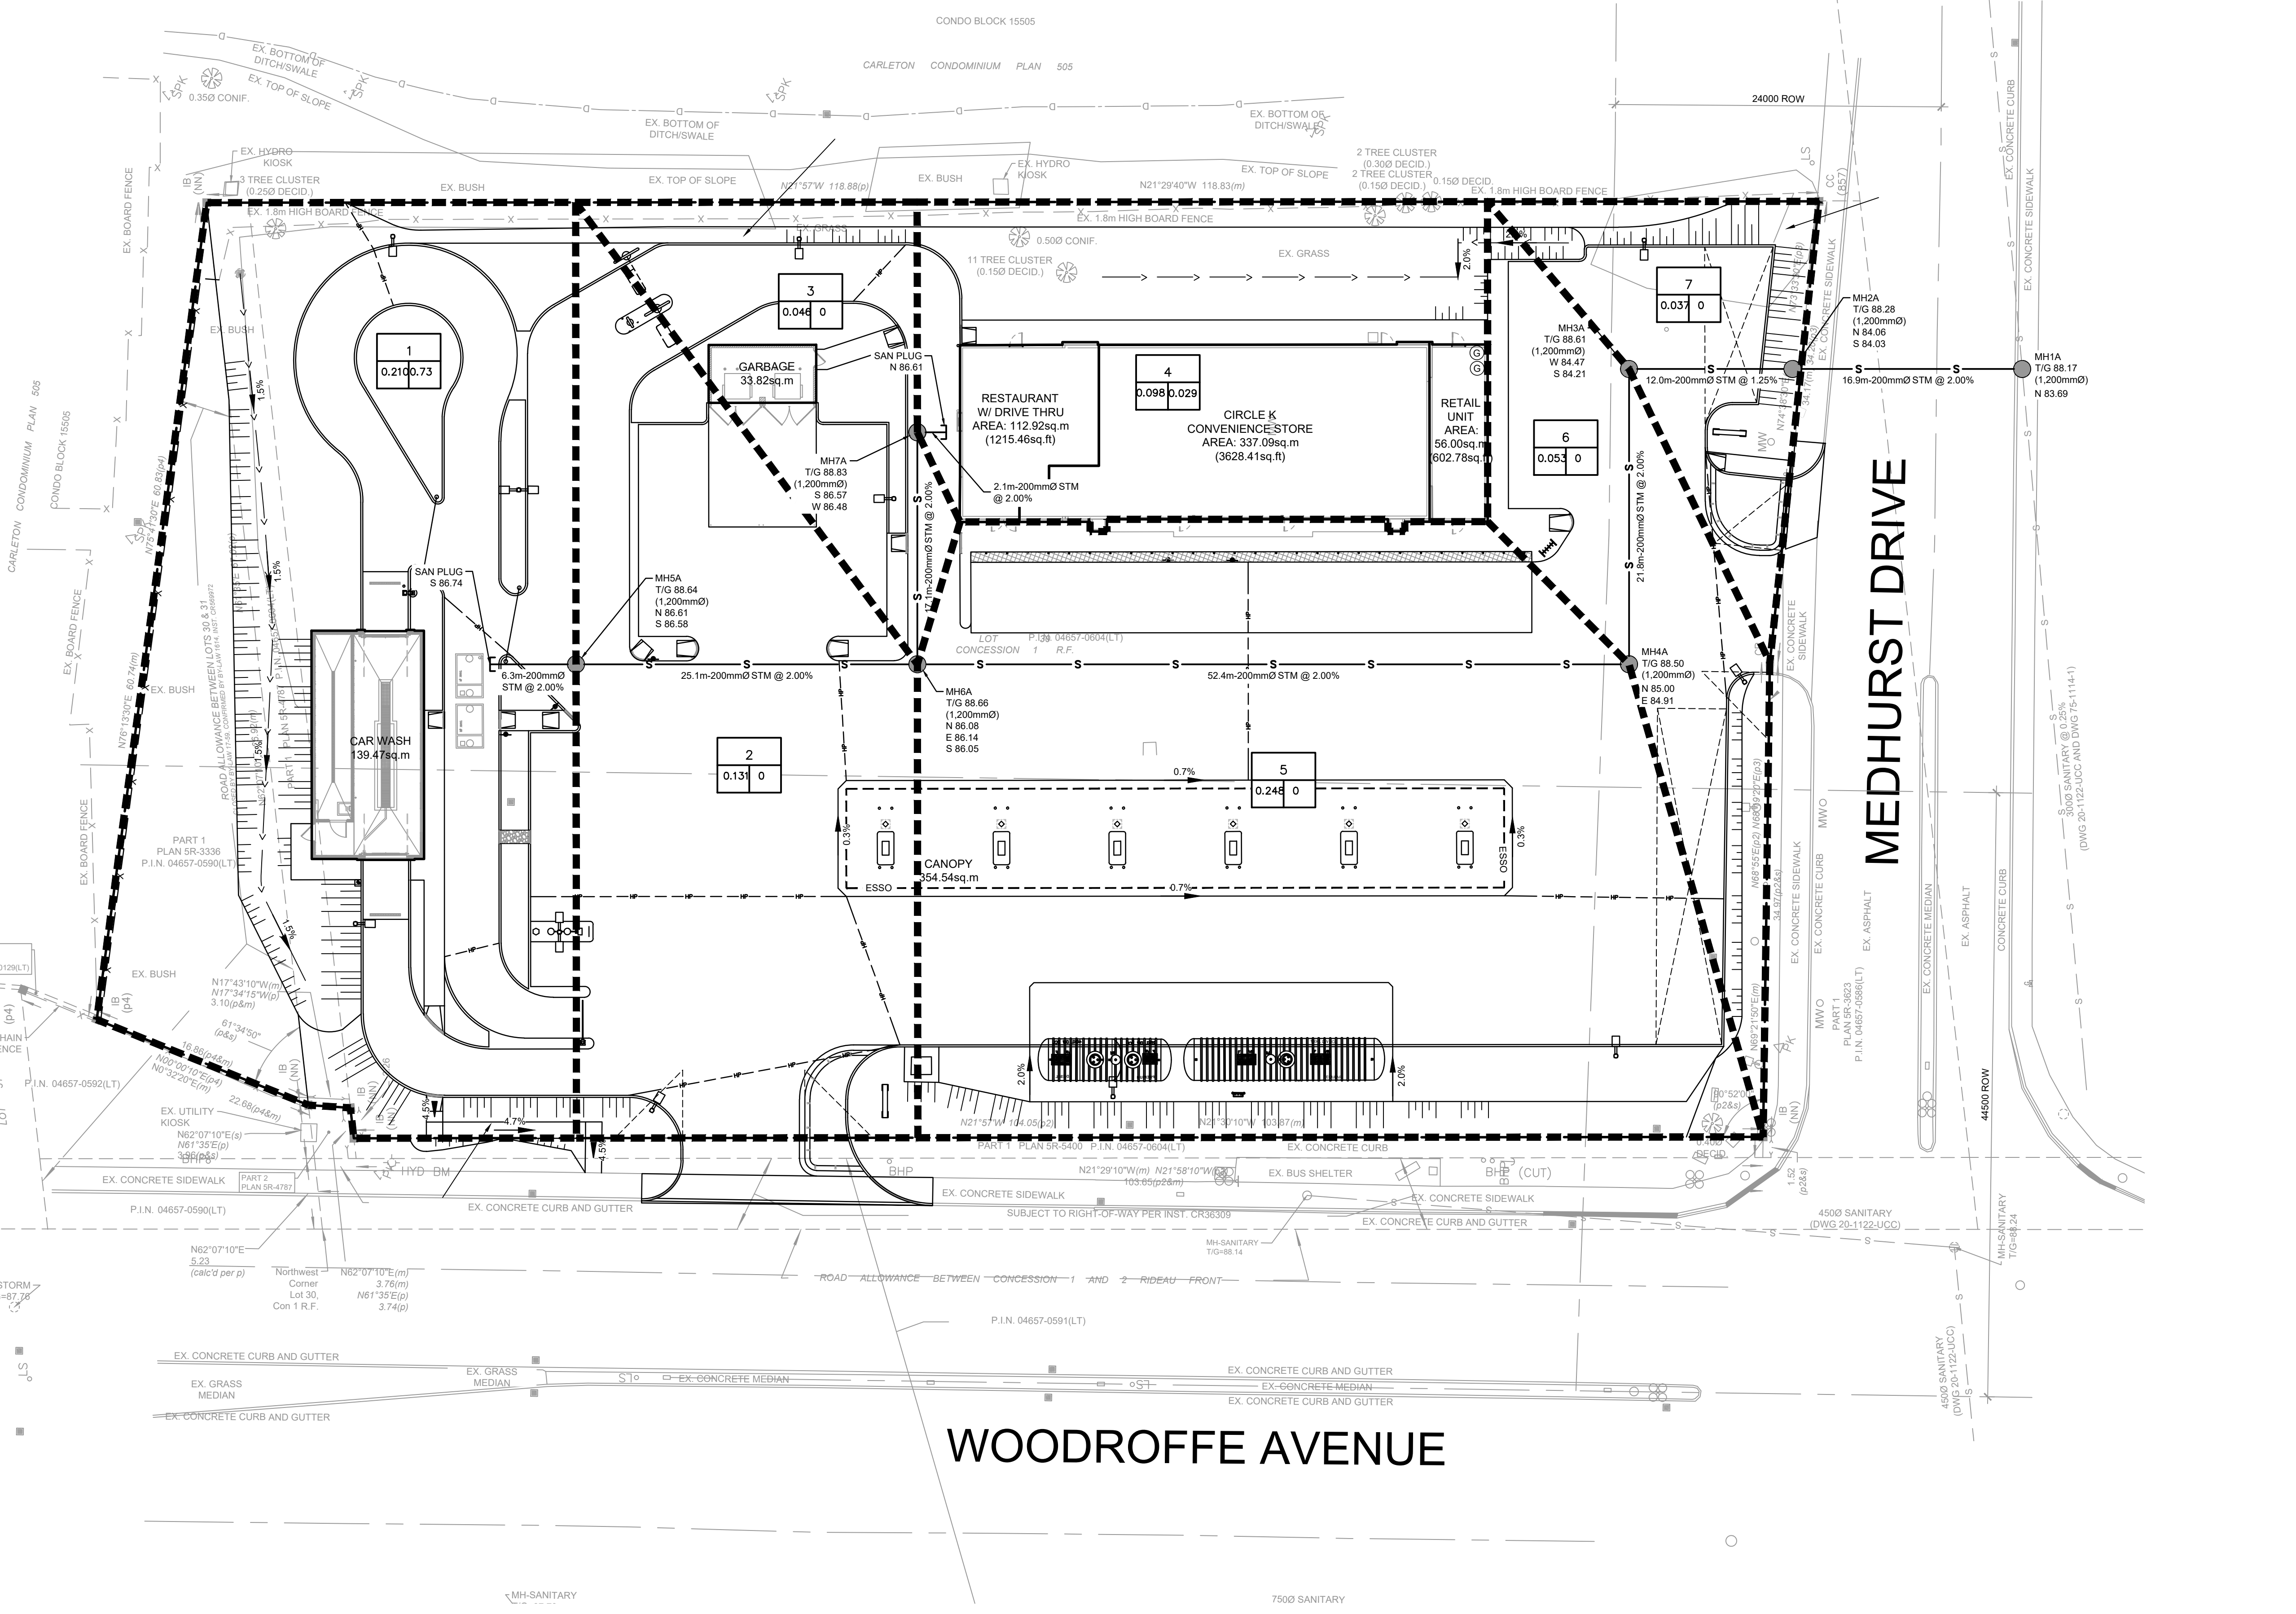

WOODROFFE AVENUE

MEDHURST DRIVE

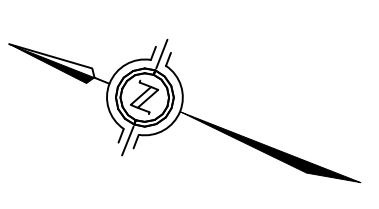

CITY # 007-1221-0005