

LEGEND:

Symbol	IRON BAR
Symbol	BENCHMARK
Symbol	EX FIRE HYDRANT
Symbol	EX LIGHT POLE
Symbol	EX LIGHT STANDARD
Symbol	EX STORM MH
Symbol	EX SANITARY MH
Symbol	EX STORM CB
Symbol	EX WATER VALVE
Symbol	EX VALVE CHAMBER
Symbol	EX BELL & HYDRO POLE
Symbol	EX GUY WIRE AND ANCHOR
Symbol	EX TRAFFIC SIGNAL
Symbol	EX GAS VALVE
Symbol	EX SIGN
Symbol	EX TREE
Symbol	SUBJECT PROPERTY
Symbol	PROPERTY LINE
Symbol	EX CONC. CURB
Symbol	EX CENTERLINE OF DITCH
Symbol	EX ROAD CENTERLINE
Symbol	EX FENCE
Symbol	EX STORM SEWER
Symbol	EX CONTOUR
Symbol	NEW YARD LIGHT
Symbol	NEW STORM MH
Symbol	NEW SANITARY MH
Symbol	NEW STORM CB
Symbol	NEW STORM CB/H
Symbol	NEW ILLUMINATED BOLLARD
Symbol	NEW CONC. CURB
Symbol	NEW CURB CUT/DEPRESSED CURB
Symbol	FIRE ROUTE SIGN
Symbol	NEW 1.8m HIGH WOOD FENCE
Symbol	DRAINAGE AREA BOUNDARY
Symbol	CATCHMENT I.D.
Symbol	AREA (ha) FACILITY FLOW

No.	REVISIONS	Date	By	App.
E	PER SITE CHANGES	JULY 15 2022	YS	J.S.
D	RE-ISSUED FOR SPA	MAR 28 2022	ML	J.S.
C	RE-ISSUED FOR SPA	DEC 03 2021	ML	J.S.
B	RE-ISSUED FOR SPA	SEPT 24 2021	ML	J.S.
A	ISSUED FOR SPA	AUG 25 2021	ML	J.S.



exp Services Inc.
 +1 905 793 9800 | +1 905 793 0641
 1595 Clark Boulevard
 Brampton, ON L6T 4V1
 Canada
 www.exp.com

exp.

• BUILDINGS • EARTH & ENVIRONMENT • ENERGY •
 • INDUSTRIAL • INFRASTRUCTURE • SUSTAINABILITY •

Owner/Clien:


CIRCLE K

Location:
 1545 WOODROFFE AVE.
 OTTAWA, ON

Title:
 POST-DEVELOPMENT
 SANITARY DRAINAGE
 AREA PLAN

Designed By: M.L.	Drawn By: M.L.	Checked By: J.S.
Scale: 1:250	Date: APRIL 2020	City Drawing No.:
Project No.: BRM00606364-B0	Drawing No.:	C07

CITY DWG. # 17094

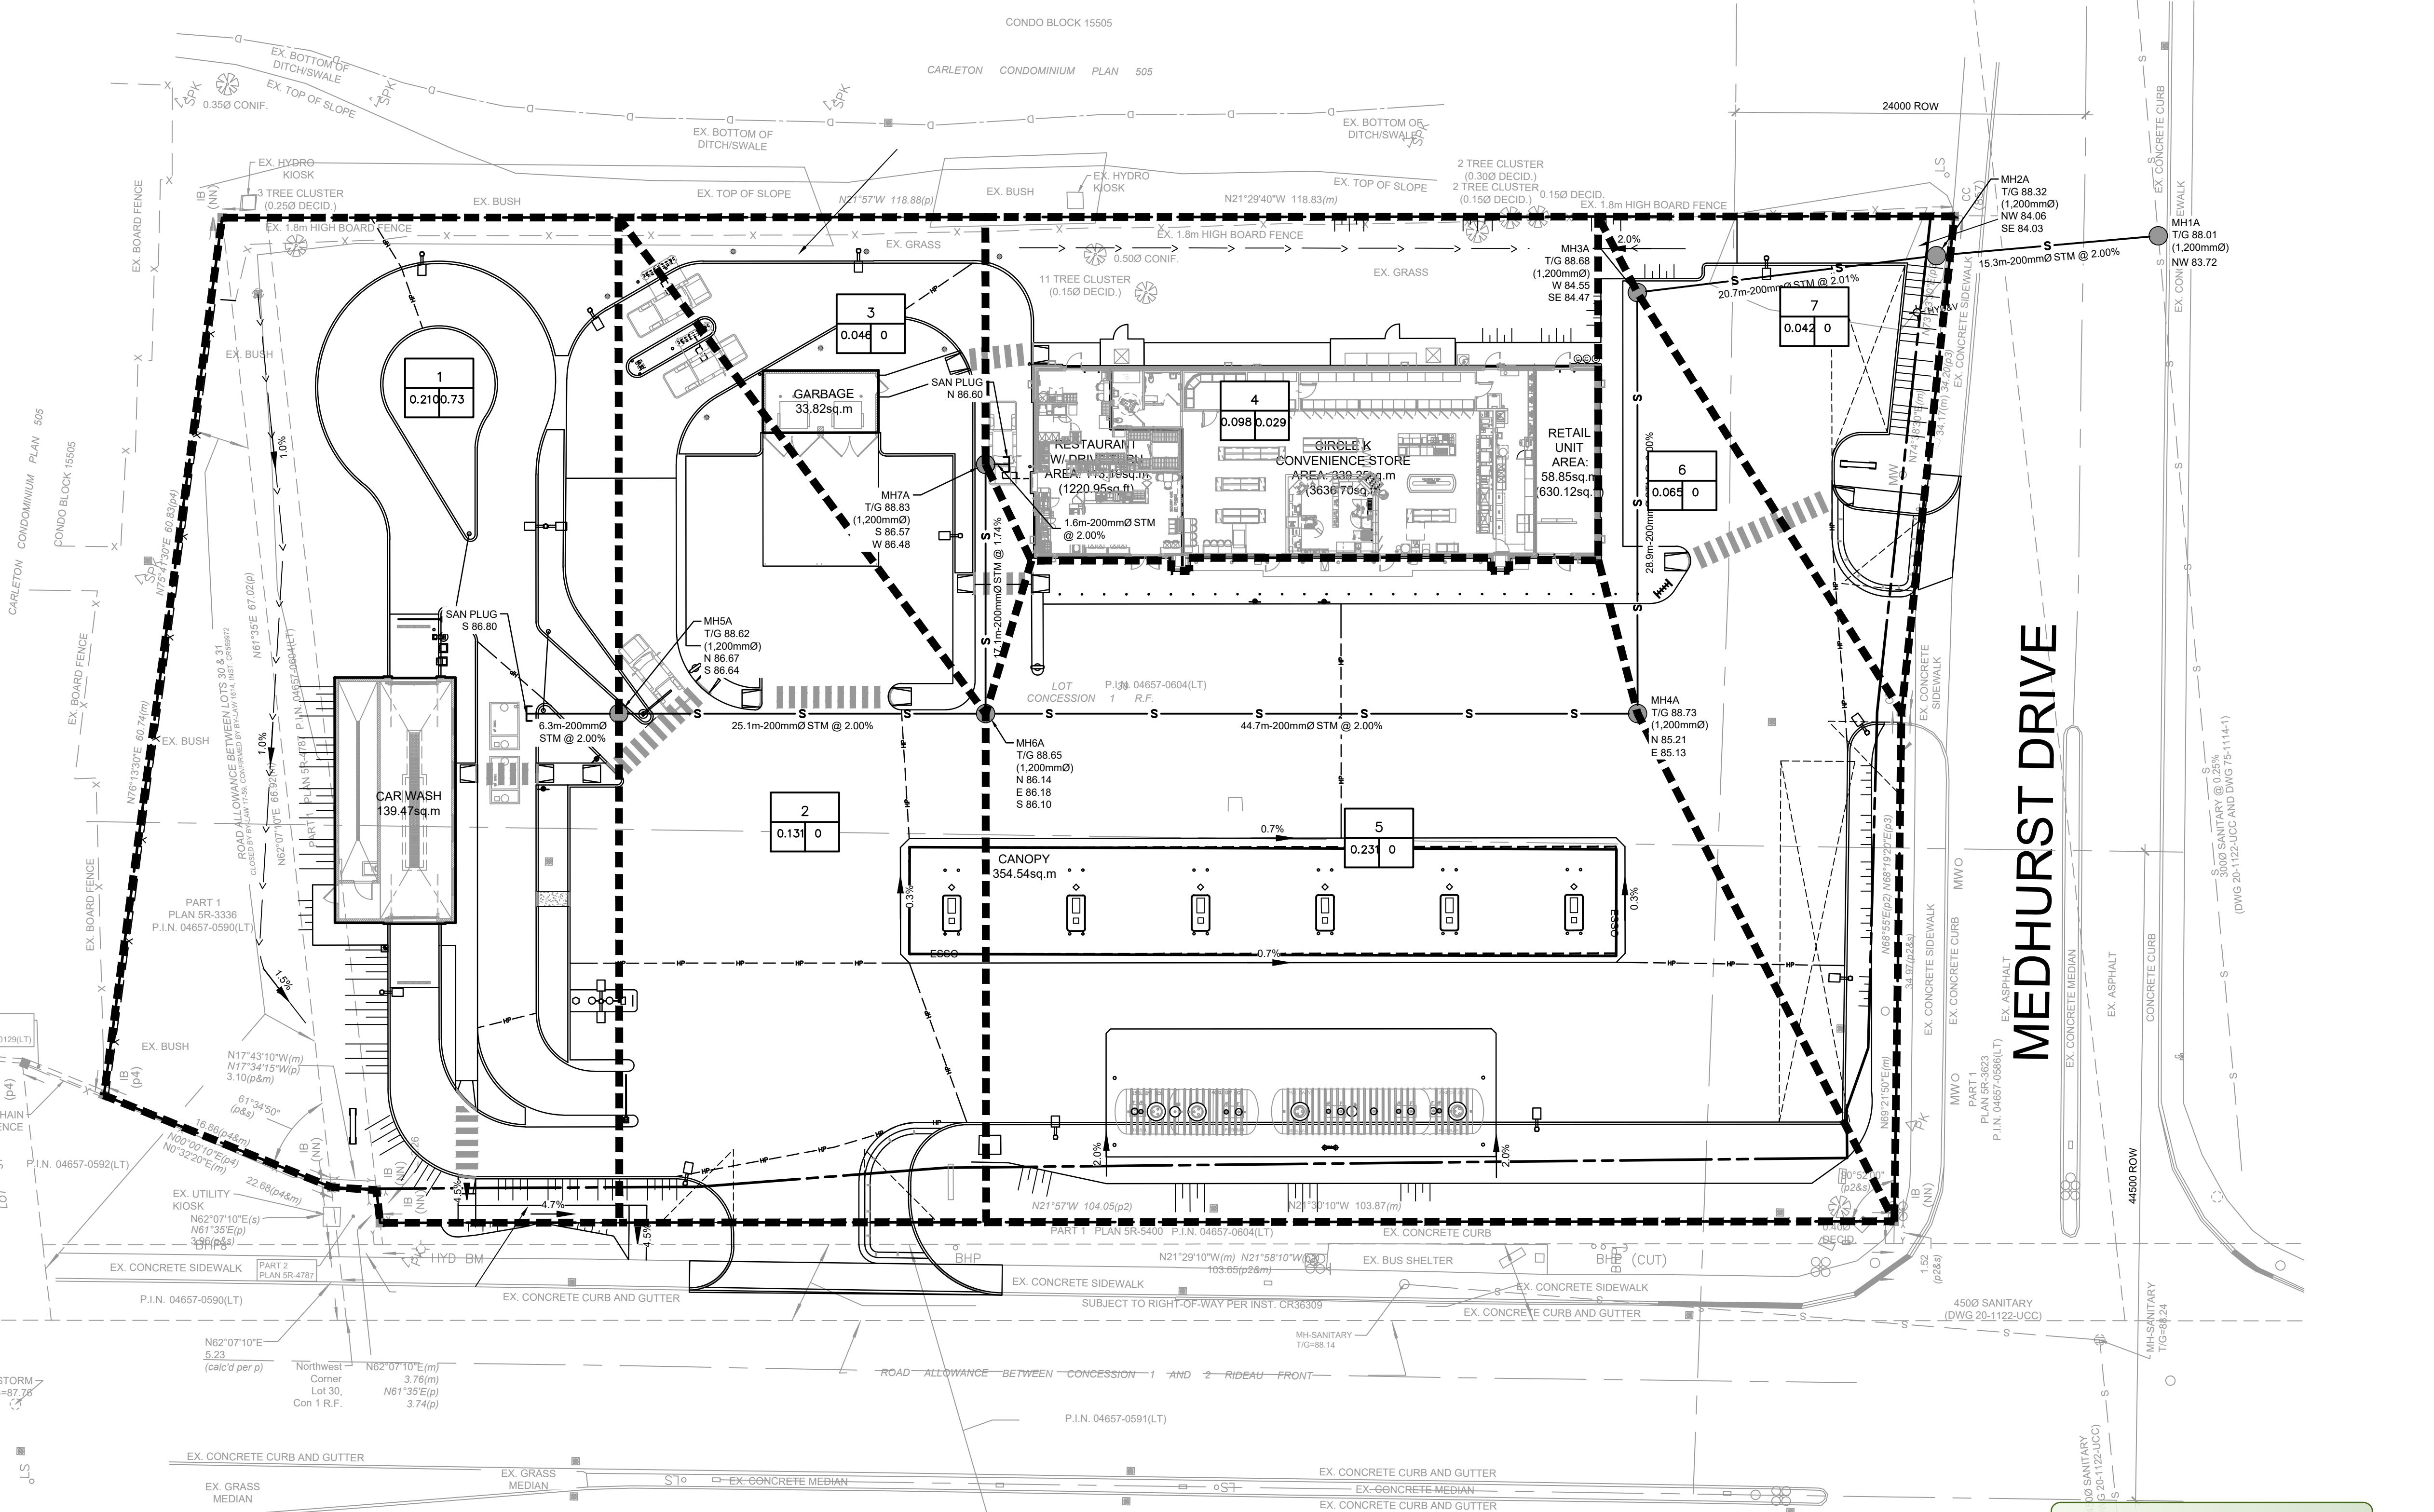

APPROVED
 By Allison Hamlin at 12:12 pm, Aug 19, 2022

Allison Hamlin

ALLISON HAMLIN
 MANAGER (A), DEVELOPMENT REVIEW WEST
 PLANNING, REAL ESTATE & ECONOMIC DEVELOPMENT
 DEPARTMENT, CITY OF OTTAWA

WOODROFFE AVENUE

MEDHURST DRIVE

