



NOTE
ALL EXISTING UNDERGROUND INFRASTRUCTURE LOCATED WITHIN THE SITE BOUNDARY TO BE REMOVED. ALL EXISTING STORM, SANITARY AND WATERMAIN SERVICE CONNECTIONS TO BE CAPPED AT THE PROPERTY TO THE SATISFACTION OF THE CITY OF OTTAWA.

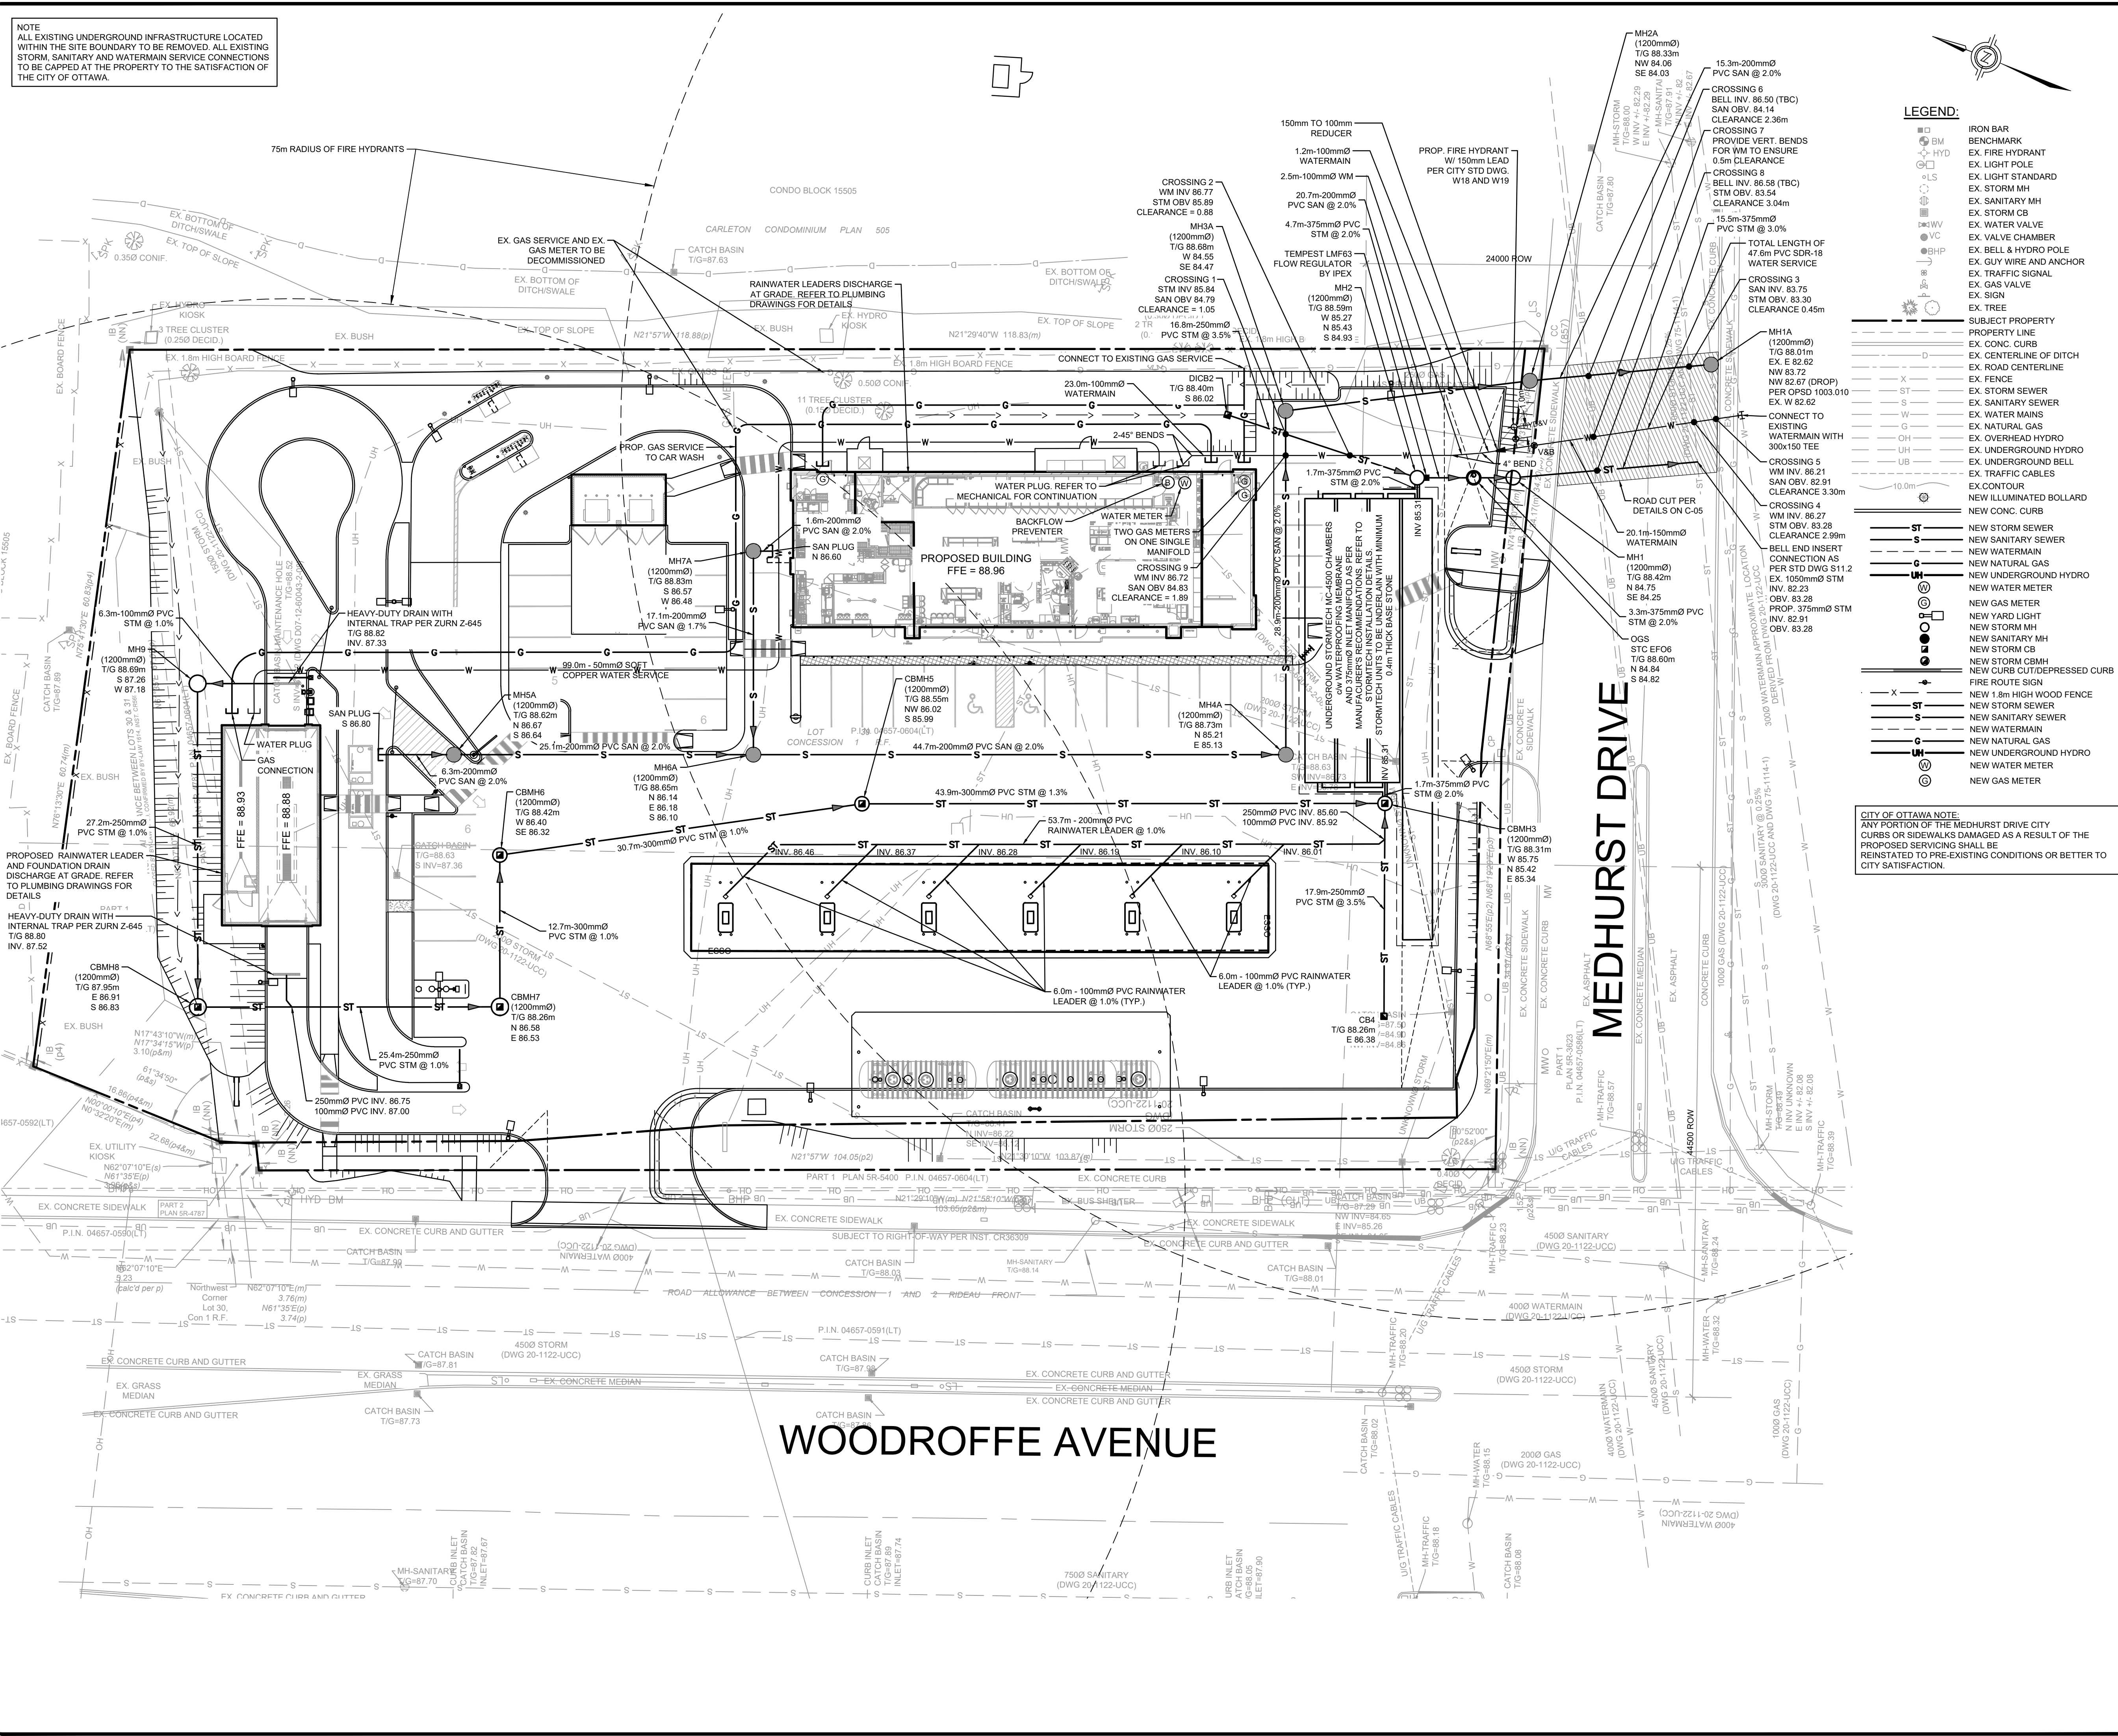

LEGEND:

- IRON BAR
- BM BENCHMARK
- HYD EX. FIRE HYDRANT
- LS EX. LIGHT POLE
- ST EX. LIGHT STANDARD
- ST EX. STORM MH
- ST EX. SANITARY MH
- ST EX. STORM CB
- ST EX. WATER VALVE
- ST EX. VALVE CHAMBER
- ST EX. BELL & HYDRO POLE
- ST EX. GUY WIRE AND ANCHOR
- ST EX. TRAFFIC SIGNAL
- ST EX. GAS VALVE
- ST EX. SIGN
- ST EX. TREE
- SUBJECT PROPERTY
- PROPERTY LINE
- EX. CONC. CURB
- EX. CENTERLINE OF DITCH
- EX. ROAD CENTERLINE
- EX. FENCE
- EX. STORM SEWER
- EX. SANITARY SEWER
- EX. WATER MAINS
- EX. NATURAL GAS
- EX. OVERHEAD HYDRO
- EX. UNDERGROUND HYDRO
- EX. UNDERGROUND BELL
- EX. TRAFFIC CABLES
- EX. CONTOUR
- NEW ILLUMINATED BOLLARD
- NEW CONC. CURB
- NEW STORM SEWER
- NEW SANITARY SEWER
- NEW WATERMAIN
- NEW NATURAL GAS
- NEW UNDERGROUND HYDRO
- NEW WATER METER
- NEW GAS METER
- NEW YARD LIGHT
- NEW STORM MH
- NEW SANITARY MH
- NEW STORM CB
- NEW STORM CBMH
- NEW CURB CUT/DEPRESSED CURB
- FIRE ROUTE SIGN
- NEW 1.8m HIGH WOOD FENCE
- NEW STORM SEWER
- NEW SANITARY SEWER
- NEW WATERMAIN
- NEW NATURAL GAS
- NEW UNDERGROUND HYDRO
- NEW WATER METER
- NEW GAS METER

CITY OF OTTAWA NOTE:
ANY PORTION OF THE MEDHURST DRIVE CITY CURBS OR SIDEWALKS DAMAGED AS A RESULT OF THE PROPOSED SERVICING SHALL BE REINSTATED TO PRE-EXISTING CONDITIONS OR BETTER TO CITY SATISFACTION.

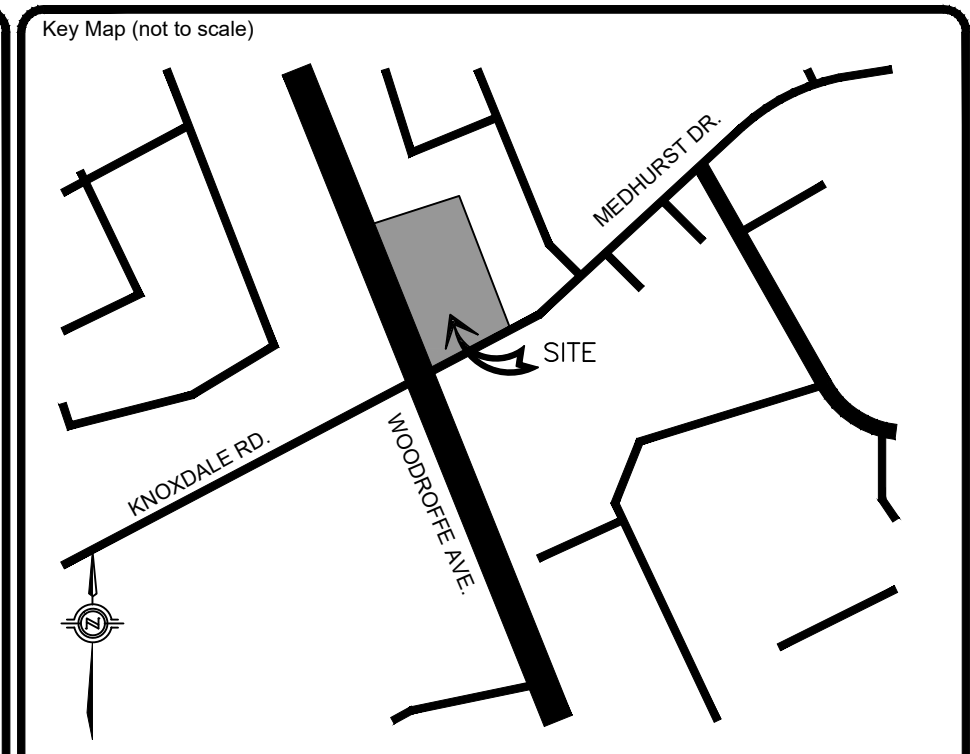

No.	REVISIONS	Date	By	App.
H	RE-ISSUED FOR SPA	JUN 3 2022	YS	J.S
G	RE-ISSUED FOR SPA	MAY 16 2022	YS	J.S
F	RE-ISSUED FOR SPA	MAR 28 2022	ML	J.S
E	RE-ISSUED FOR SPA	DEC 03 2021	ML	J.S
D	RE-ISSUED FOR SPA	SEPT 24 2021	ML	J.S
C	ISSUED FOR COORDINATION	AUG 18 2021	ML	J.S
B	ISSUED FOR SPA	APR 27 2021	LMB	J.S

LICENSED PROFESSIONAL ENGINEER
J.D. STERN
100232894
Jun. 3/2022
PROVINCE OF ONTARIO

exp Services Inc.
1-1-905.793.0800 | 1-1-905.793.0641
1595 Clark Boulevard
Brampton, ON L6T 4V1
Canada
www.exp.com

• BUILDINGS • EARTH & ENVIRONMENT • ENERGY •
• INDUSTRIAL • INFRASTRUCTURE • SUSTAINABILITY •

Owner/Client:
CIRCLE K

Location:
1545 WOODROFFE AVE.
OTTAWA, ON

Title:
SERVICING PLAN

Designed By: LMB Drawn By: LMB Checked By: J.S.
Scale: 1:250 Date: APRIL 2020 City Drawing No.:
Project No.: BRM0060364-B0 Drawing No.: **C02**
CITY DWG. # 17094