



NOTE
ALL EXISTING UNDERGROUND INFRASTRUCTURE LOCATED WITHIN THE SITE BOUNDARY TO BE REMOVED. ALL EXISTING STORM, SANITARY AND WATERMAIN SERVICE CONNECTIONS TO BE CAPPED AT THE PROPERTY TO THE SATISFACTION OF THE CITY OF OTTAWA.

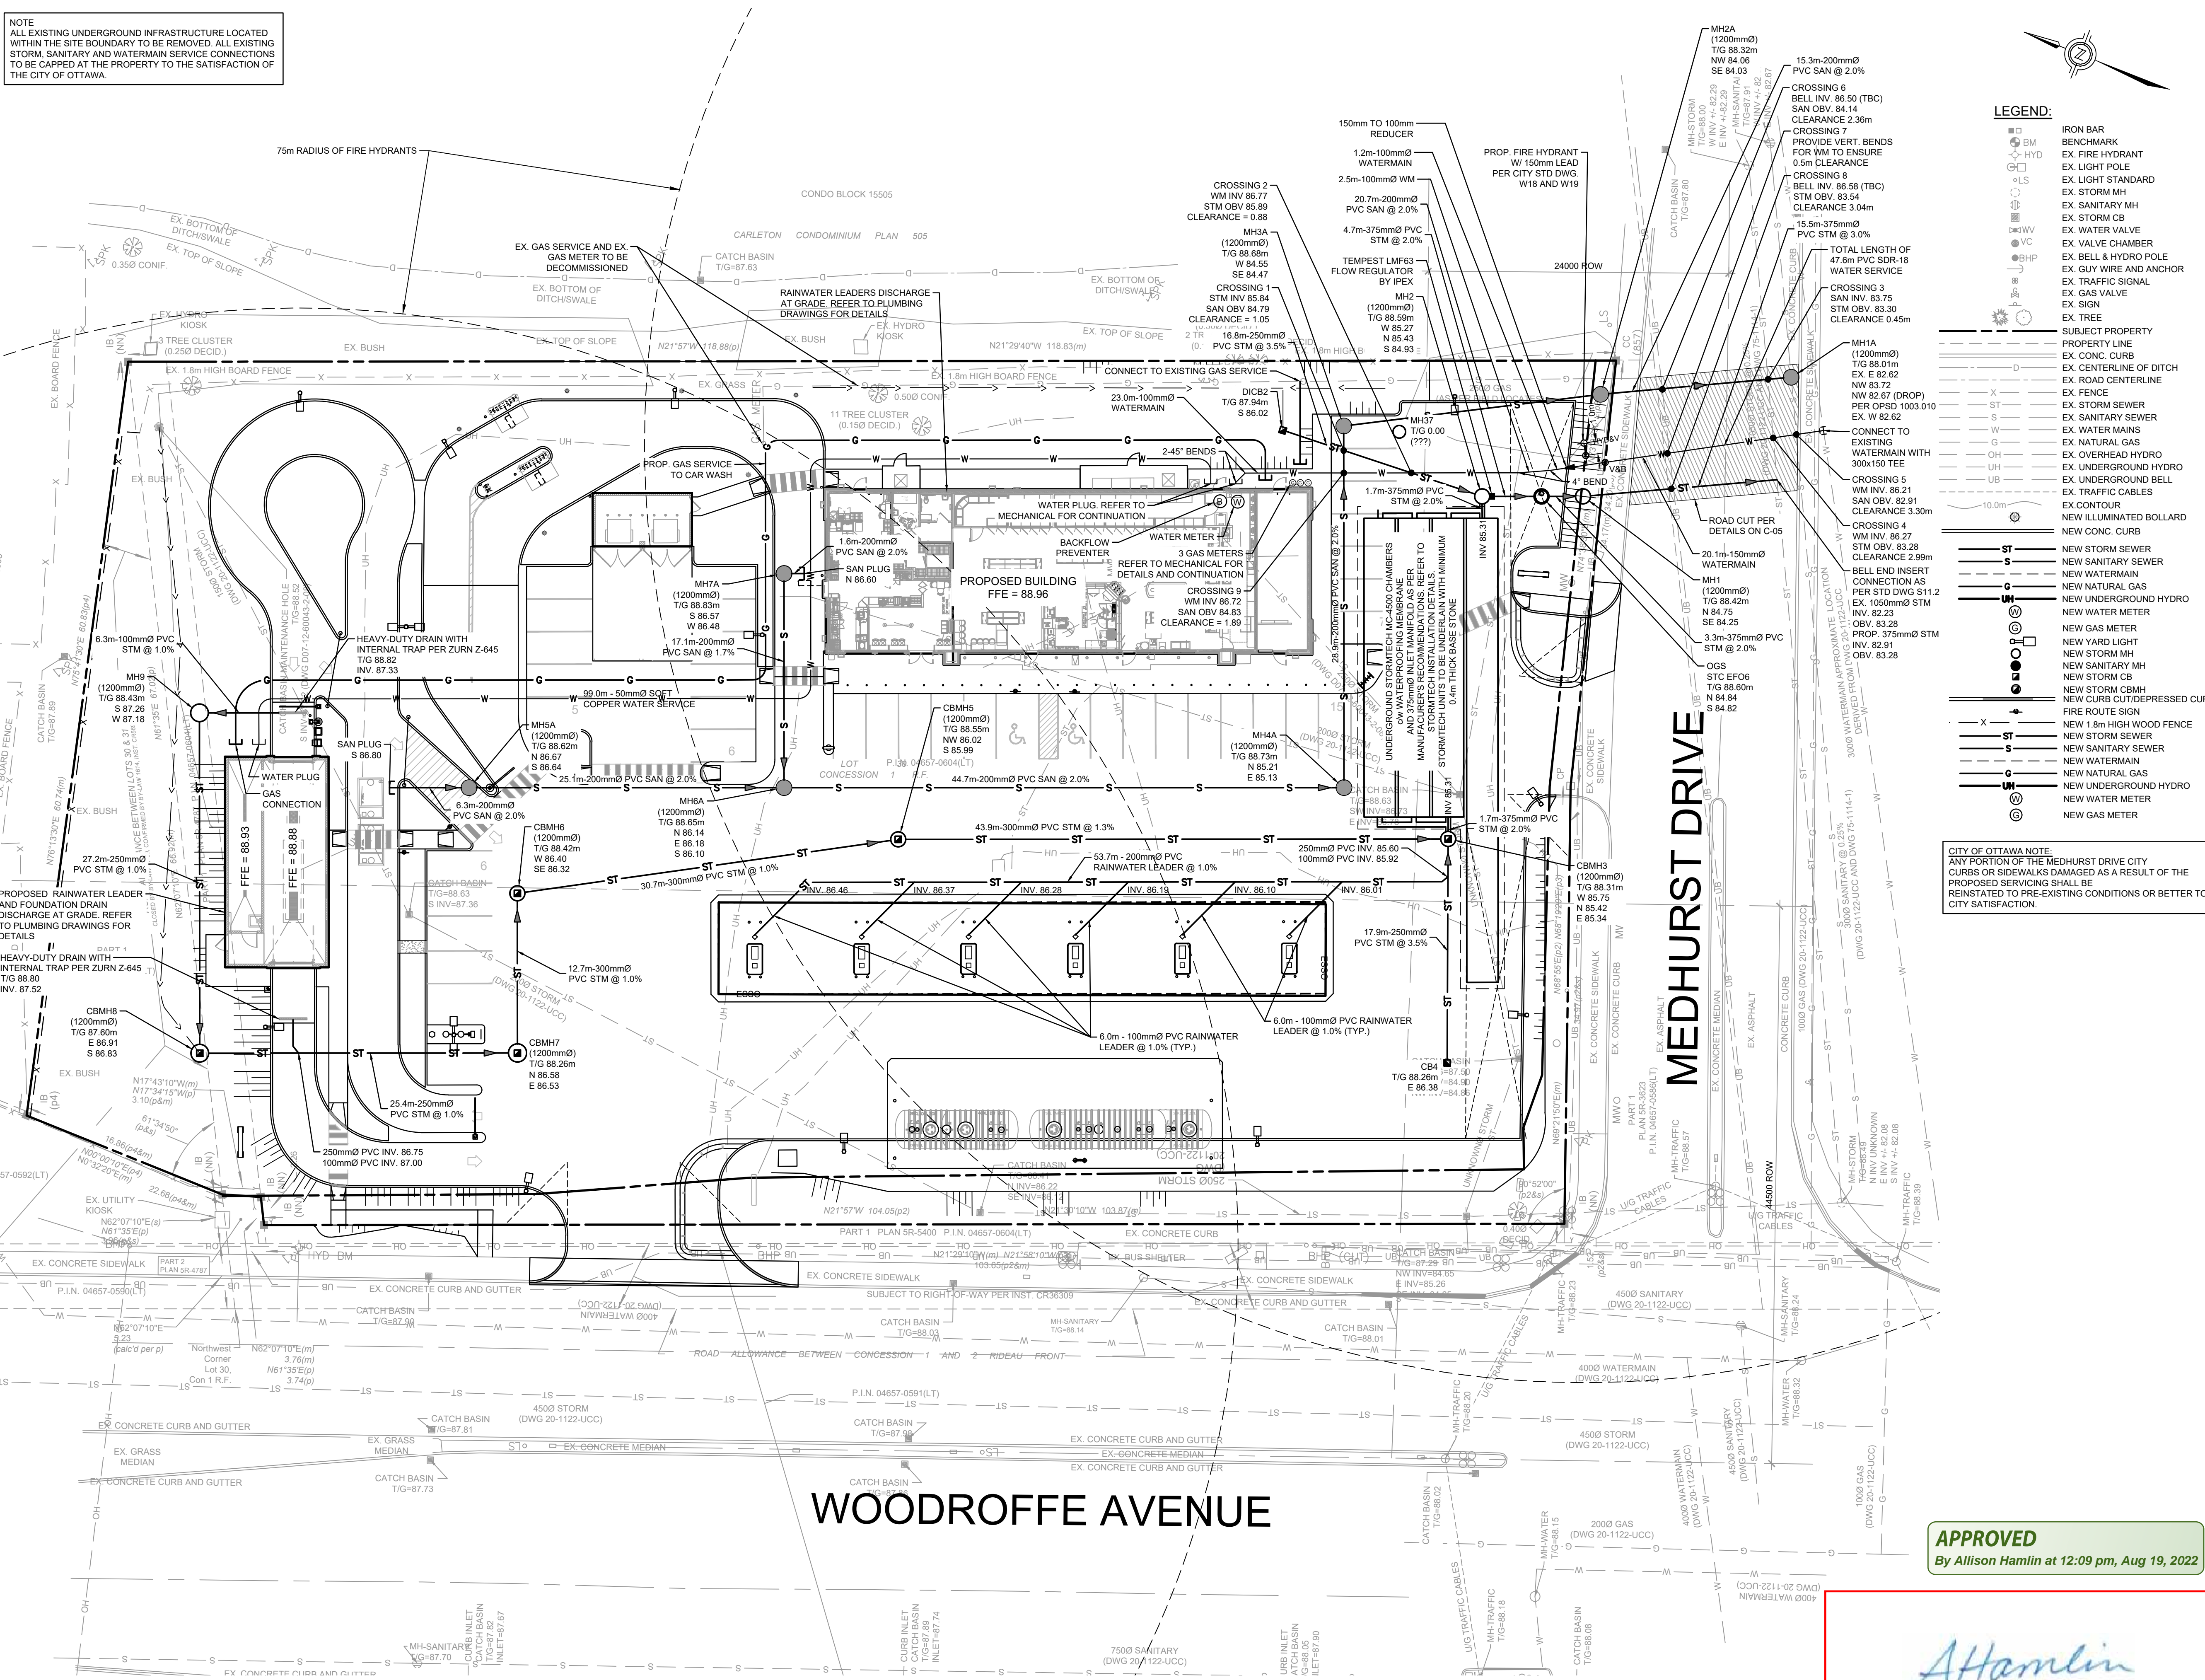

LEGEND:

- IRON BAR
- BENCHMARK
- EX. FIRE HYDRANT
- EX. LIGHT POLE
- EX. LIGHT STAND
- EX. STORM MH
- EX. SANITARY MH
- EX. STORM CB
- EX. WATER VALVE
- EX. VALVE CHAMBER
- EX. BELL & HYDRO POLE
- EX. GUY WIRE AND ANCHOR
- EX. TRAFFIC SIGNAL
- EX. GAS VALVE
- EX. SIGN
- EX. TREE
- SUBJECT PROPERTY
- PROPERTY LINE
- EX. CONC. CURB
- EX. CENTERLINE OF DITCH
- EX. ROAD CENTERLINE
- EX. FENCE
- EX. STORM SEWER
- EX. SANITARY SEWER
- EX. WATER MAINS
- EX. NATURAL GAS
- EX. OVERHEAD HYDRO
- EX. UNDERGROUND HYDRO
- EX. UNDERGROUND BELL
- EX. TRAFFIC CABLES
- EX. CONTOUR
- NEW ILLUMINATED BOLLARD
- NEW CONC. CURB
- NEW STORM SEWER
- NEW SANITARY SEWER
- NEW WATERMAIN
- NEW NATURAL GAS
- NEW UNDERGROUND HYDRO
- NEW WATER METER
- NEW GAS METER
- NEW YARD LIGHT
- NEW STORM MH
- NEW SANITARY MH
- NEW STORM CB
- NEW STORM CBMH
- NEW CURB CUT/DEPRESSED CURB
- FIRE ROUTE SIGN
- NEW 1.8m HIGH WOOD FENCE
- NEW STORM SEWER
- NEW SANITARY SEWER
- NEW WATERMAIN
- NEW NATURAL GAS
- NEW UNDERGROUND HYDRO
- NEW WATER METER
- NEW GAS METER

CITY OF OTTAWA NOTE
ANY PORTION OF THE MEDHURST DRIVE CITY CURBS OR SIDEWALKS DAMAGED AS A RESULT OF THE PROPOSED SERVICING SHALL BE REINSTATED TO PRE-EXISTING CONDITIONS OR BETTER TO CITY SATISFACTION.

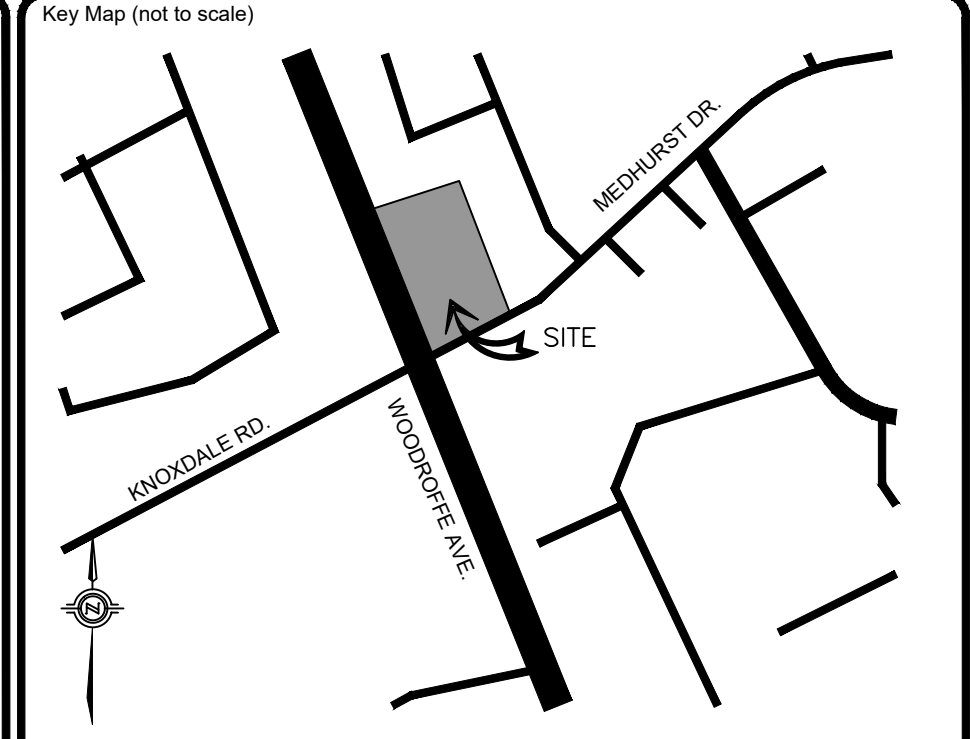

No.	REVISIONS	Date	By	App.
I	PER SITE CHANGES	JULY 15 2022	YS	J.S
G	RE-ISSUED FOR SPA	JUN 3 2022	YS	J.S
H	RE-ISSUED FOR SPA	MAY 16 2022	YS	J.S
F	RE-ISSUED FOR SPA	MAR 28 2022	ML	J.S
E	RE-ISSUED FOR SPA	DEC 03 2021	ML	J.S
D	RE-ISSUED FOR SPA	SEPT 24 2021	ML	J.S
C	ISSUED FOR COORDINATION	AUG 18 2021	ML	J.S



exp Services Inc.
+1 905 793 0800 | +1 905 793 0641
1595 Clark Boulevard
Brampton, ON L6T 4V1
Canada
www.exp.com



- BUILDINGS • EARTH & ENVIRONMENT • ENERGY •
- INDUSTRIAL • INFRASTRUCTURE • SUSTAINABILITY •

Owner/Clien: **CIRCLE K**

Location: 1545 WOODROFFE AVE. OTTAWA, ON

Title: **SERVICING PLAN**

Designed By: LMB | Drawn By: LMB | Checked By: J.S.
Scale: 1:250 | Date: APRIL 2020 | City Drawing No.:
Project No.: BRM0060364-B0 | Drawing No.: **C02**
CITY DWG. # 17094

APPROVED
By Allison Hamlin at 12:09 pm, Aug 19, 2022

Allison Hamlin
ALLISON HAMLIN
MANAGER (A), DEVELOPMENT REVIEW WEST
PLANNING, REAL ESTATE & ECONOMIC DEVELOPMENT
DEPARTMENT, CITY OF OTTAWA