

- LEGEND:
- DENOTES SURVEYED LOCATION OF EXISTING TREES, & # SPECIES / CALIPER / CONDITIONS / REMARKS ARE AS NOTED IN ARBORIST REPORT & TREE INVENTORY LIST
- TREE PRESERVATION FENCE, PER OTTAWA TREE PROTECTION SPECIFICATION DETAIL
- DENOTES EXISTING TREES TO BE REMOVED FOR DEVELOPMENT, AS NOTED, SEE ARBORIST REPORT

- SPECIFICATIONS FOR THE PROTECTION AND PRESERVATION OF EXISTING TREES
1. ALL EXISTING TREES WHICH ARE TO REMAIN SHALL BE FULLY PROTECTED WITH FENCING...
2. AREAS WITHIN THE PROTECTIVE FENCING SHALL REMAIN UNDISTURBED...
3. THIS WORK SHALL BE COMPLETED TO THE SATISFACTION OF THE COMMISSIONER OF DEVELOPMENT SERVICES...
4. NO RIGGING CABLES SHALL BE WRAPPED AROUND OR INSTALLED IN TREES...
5. WHERE LIMBS OR PORTIONS OF TREES ARE REMOVED TO ACCOMMODATE CONSTRUCTION...
6. WHERE ROOT SYSTEMS OF PROTECTED TREES ARE EXPOSED DIRECTLY ADJACENT TO OR DAMAGED BY CONSTRUCTION WORK...
7. IF GRADES AROUND TREES TO BE PRESERVED ARE LIKELY TO CHANGE...
8. TREES TO BE PRESERVED THAT HAVE DIED OR HAVE BEEN DAMAGED BEYOND REPAIR...
9. AN ISA CERTIFIED ARBORIST SHALL BE ON SITE FOR ANY WORK WHICH IMPACTS ANY TREE OR TREE PROTECTION ZONE.

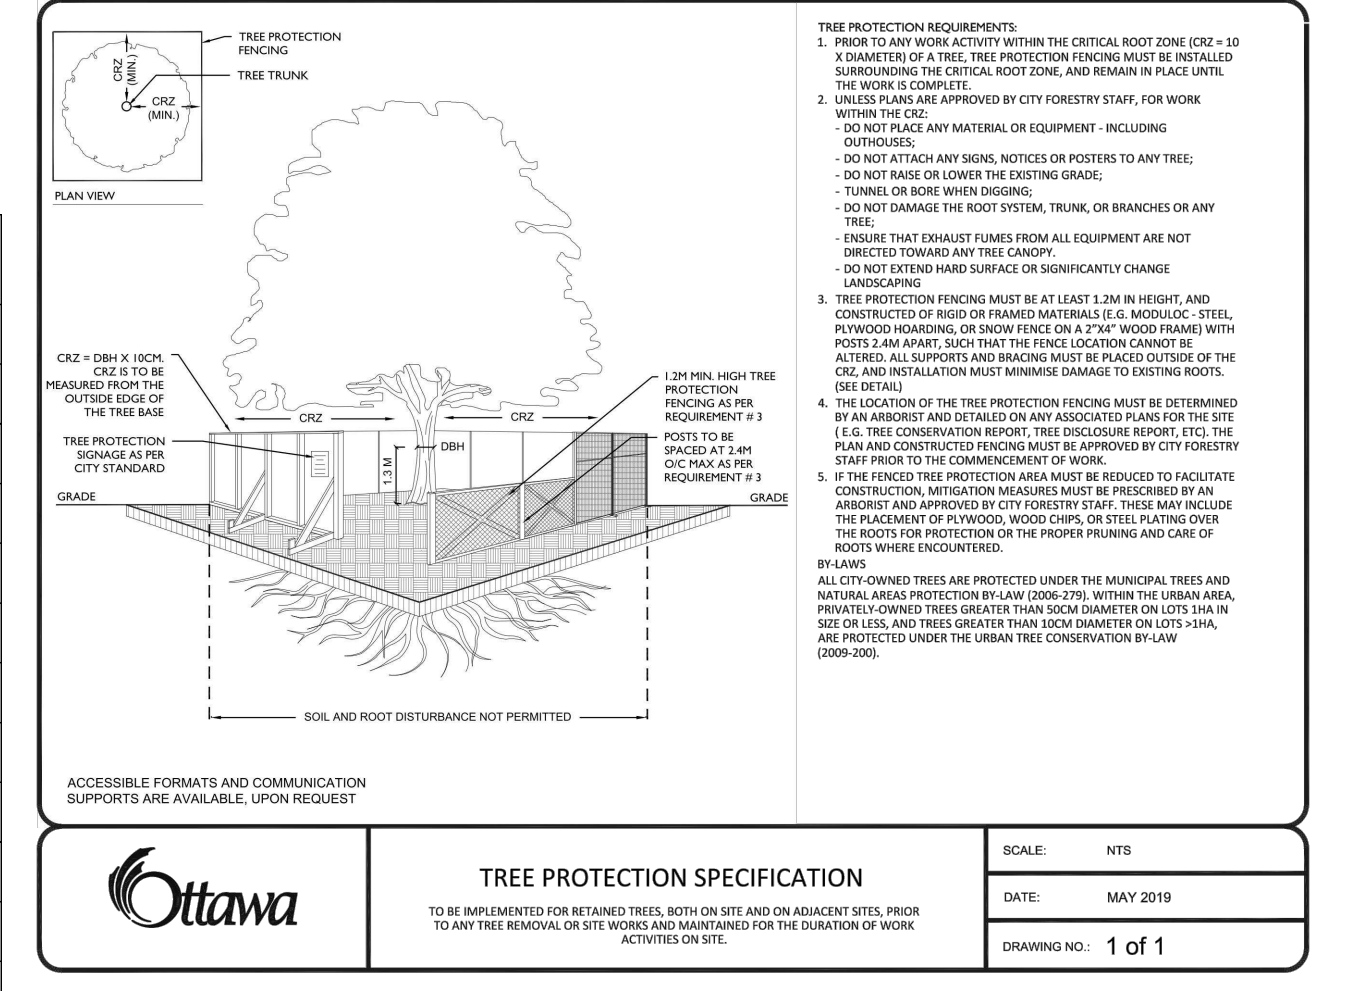


Table with 14 columns: Tree Number, Common Name, Botanical Name, DBH(cm), Drip Line Radius (m), Min TPZ Radius (m), CRZ Radius (m), Tree Condition, Tree Health, Impact, Ownership, Comments. Lists 29 tree entries with detailed specifications.



Drawn: Name: C:\Users\hughes\appdata\local\temp\1545552303\1545552303.L1.0.dwg User: hughes Date: 2021-04-27 11:53:09 AM Scale: 1:250