



APPROVED
By Sean Moore at 3:54 pm, Dec 09, 2021

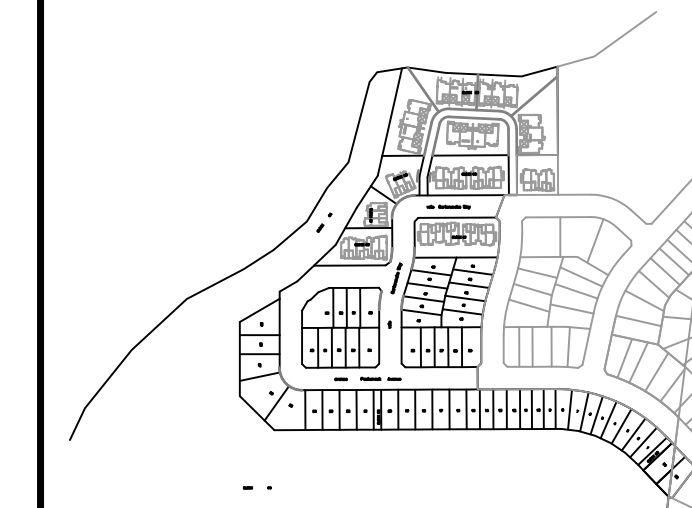

SEAN MOORE
(A) MANAGER, SOUTH BRANCH
PLANNING, INFRASTRUCTURE & ECONOMIC
DEVELOPMENT DEPARTMENT, CITY OF OTTAWA

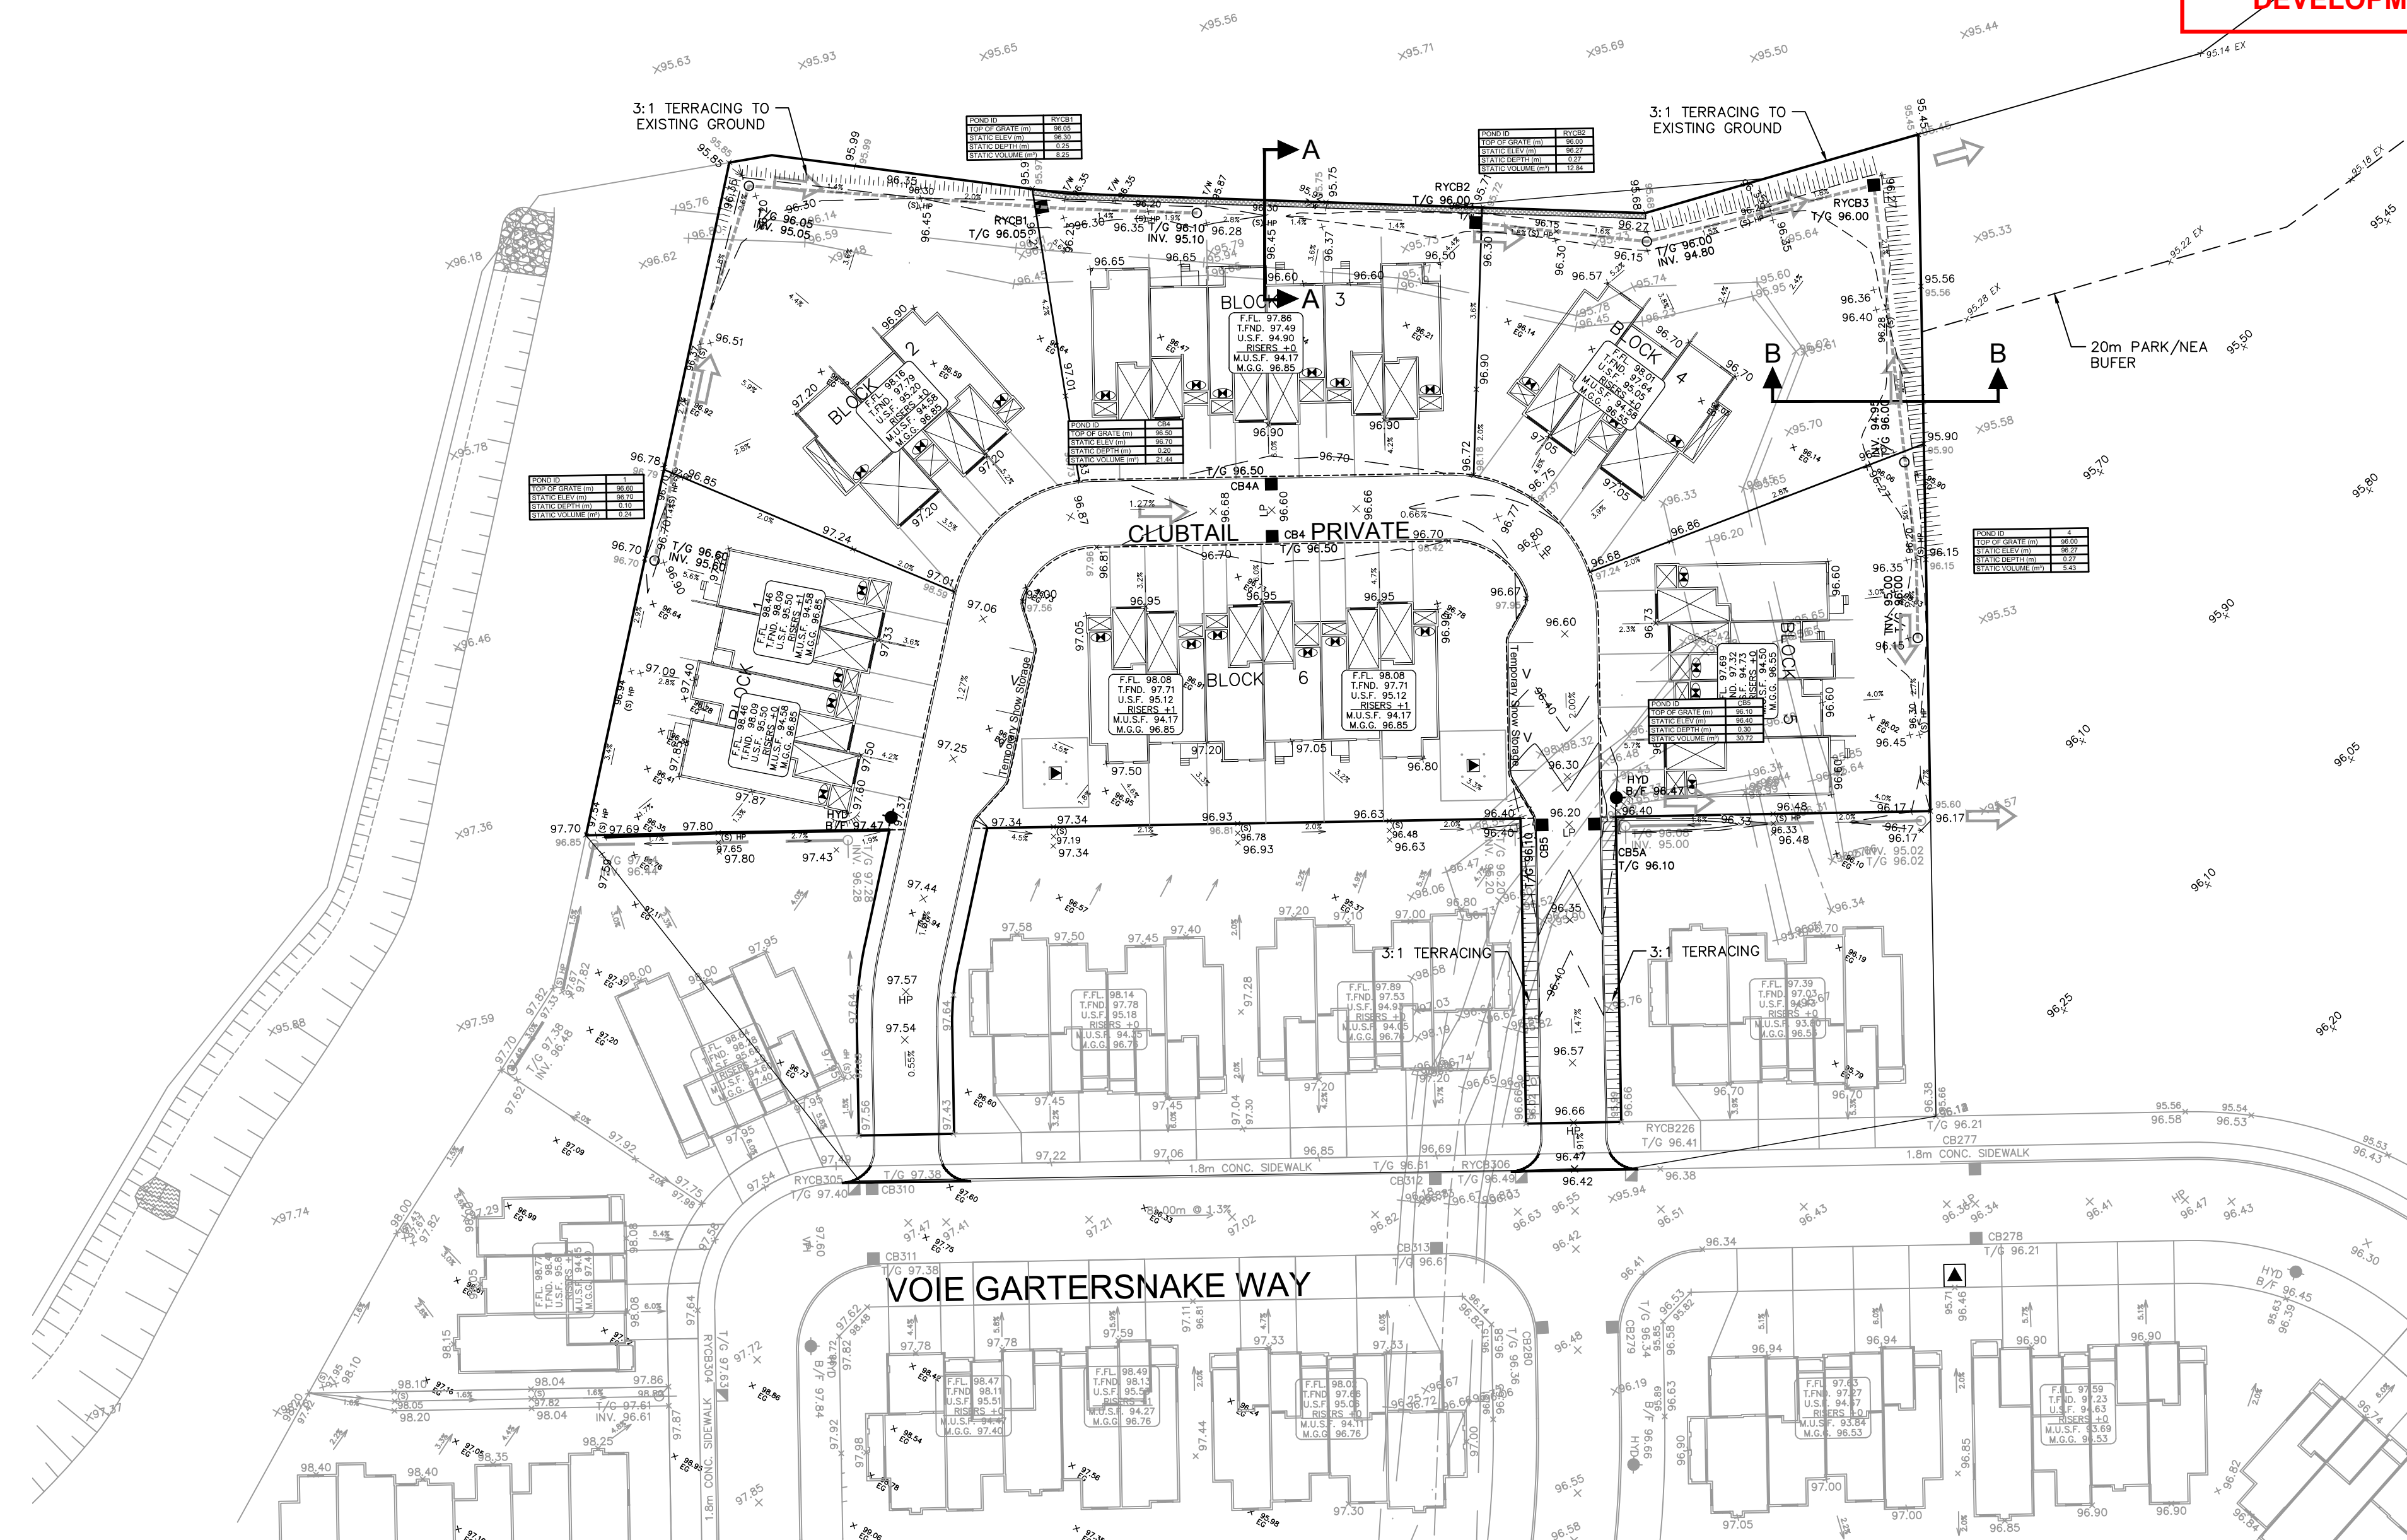



14			
13			
12			
11			
10			
9			
8			
7			
6			
5			
4	REVISED PER CITY COMMENTS	D.G.Y.	2021-08-29
3	ISSUED FOR TENDER	D.G.Y.	2021-09-16
2	REVISED PER CITY COMMENTS	D.G.Y.	2021-08-24
1	SUBMISSION No.1 FOR CITY REVIEW	D.G.Y.	2021-05-13
No.	REVISIONS	By	Date

LEITRIM SOUTH HOLDINGS INC.

IBI GROUP
400 - 333 Preston Street
Ottawa ON K1S 5N4 Canada
tel 613 225 1311 fax 613 225 9868
ibigroup.com

Project Title
pathways
at FINDLAY CREEK
BLOCK 60

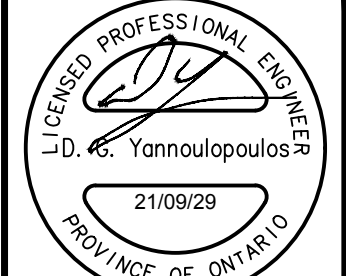

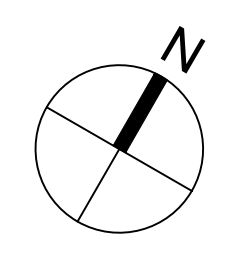

Drawing Title
PONDING PLAN

Scale
1:500

Design	R.M.	Date	OCTOBER 2020
Drawn	M.M.	Checked	K.H.
Project No.	125506	Drawing No.	600

A:\25506_Panorama\070_Production\703_Design\04_Civil\Sheet\600-PONDING PLAN.dwg Layout Name: 600_Pond_Side: AIA STANDARD-FULLCIB Plot Scale: 1:25.4 Plotted At: 2021-09-29 Last Saved By: mmh Last Saved At: 2021-07-22

D07-12-21-0070