



A:\125508_Plan\Drawings\7.00_Production\7.00_Production\7.00_Design\04_CAD\Sheet\500-STORM_DRAINAGE_PLAN.dwg Layout Name: 500_Plan_Side_AIA_STANDARD-FULL_CTB Plot Scale: 1:25.4 Plotted At: 2021-09-29 10:29:29 User: Samed Bakr, mnhire, last saved At: 2021-08-24

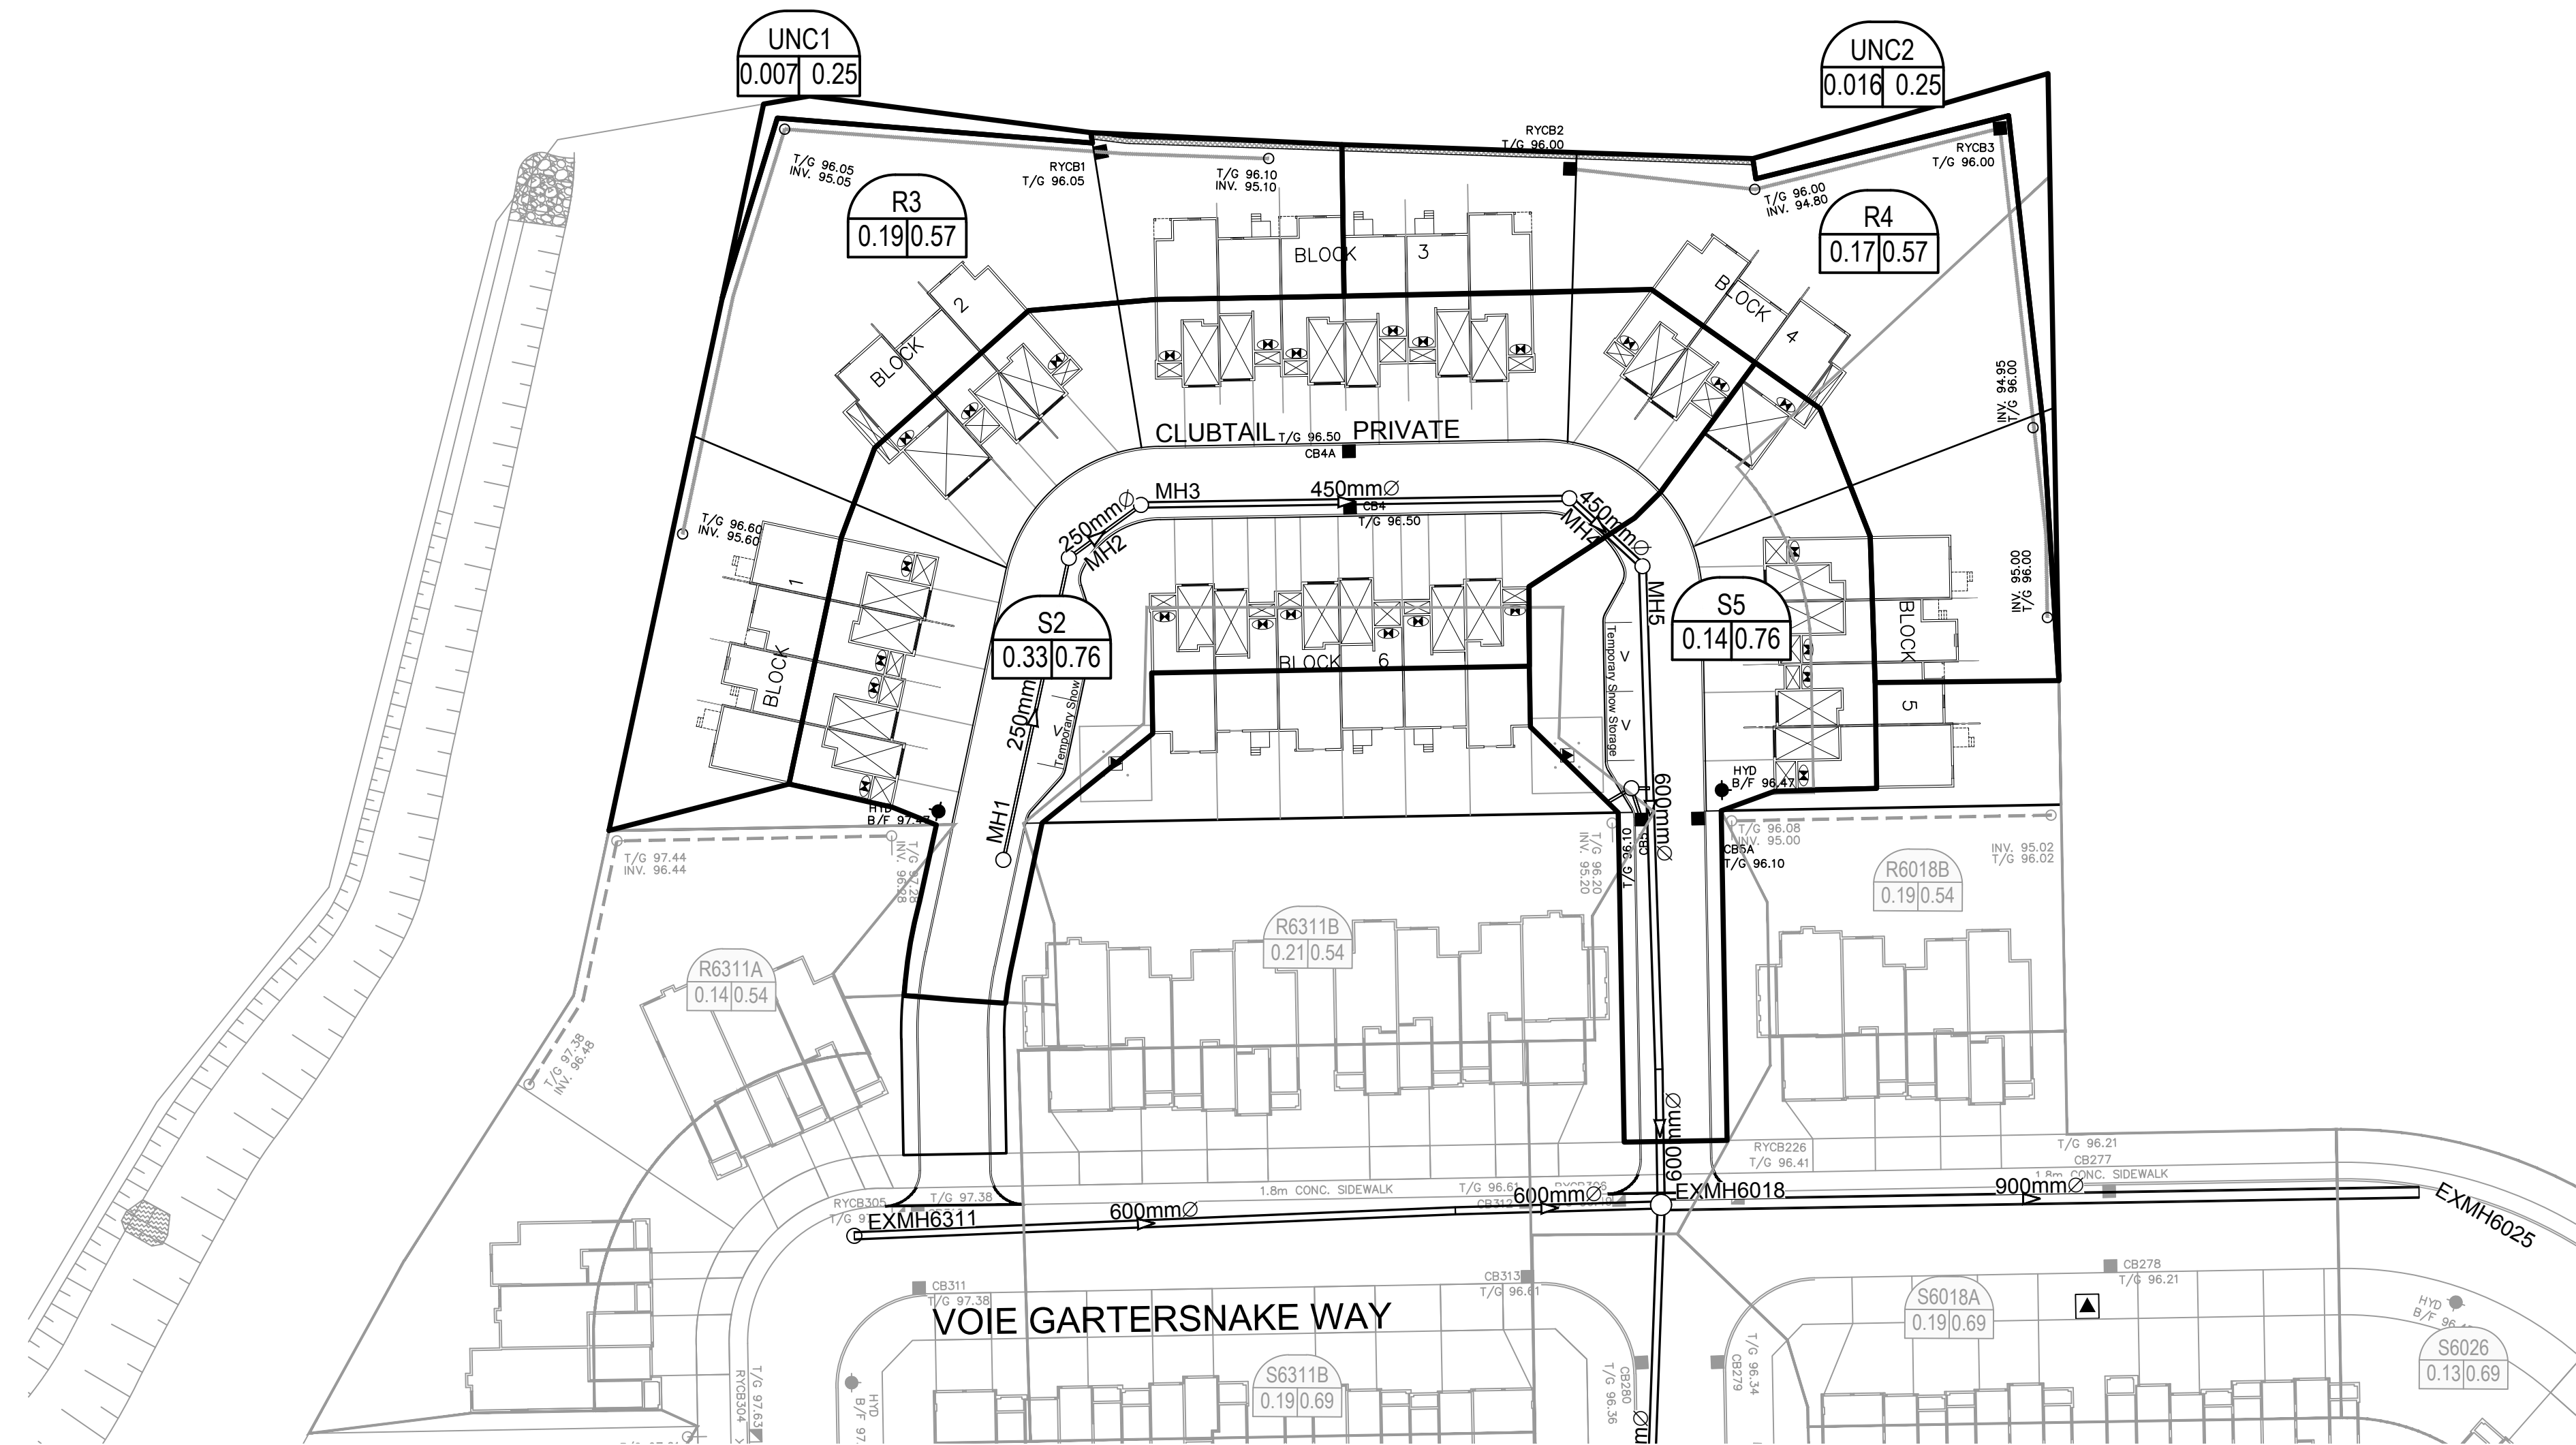

LEGEND :

	AREA NUMBER
	RUNOFF COEFFICIENT
	AREA IN HECTARES

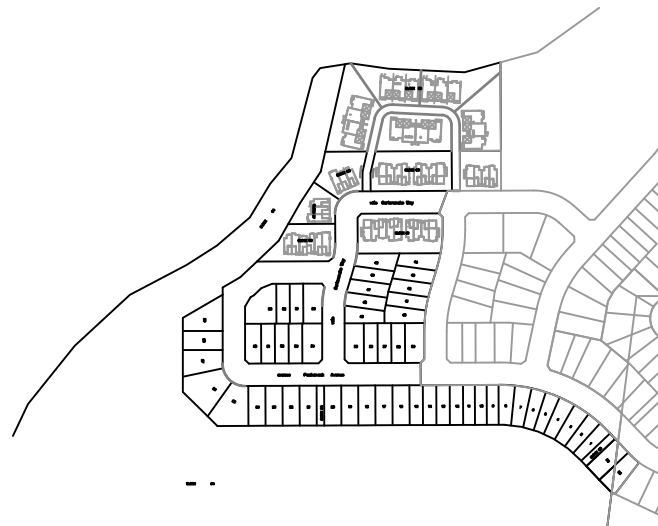

14			
13			
12			
11			
10			
9			
8			
7			
6			
5			
4	REVISED PER CITY COMMENTS	D.G.Y.	2021-08-29
3	ISSUED FOR TENDER	D.G.Y.	2021-09-16
2	REVISED PER CITY COMMENTS	D.G.Y.	2021-08-24
1	SUBMISSION No.1 FOR CITY REVIEW	D.G.Y.	2021-05-13
No.	REVISIONS	By	Date

LEITRIM SOUTH HOLDINGS INC.

IBI IBI GROUP
 400 - 333 Preston Street
 Ottawa ON K1S 5N4 Canada
 tel 613 225 1311 fax 613 225 9868
 ibigroup.com

Project Title

pathways
 at FINDLAY CREEK
 BLOCK 60

CELESTINE PROFESSIONAL ENGINEERING
 CELESTINE YANNOLOPOULOS
 21/09/29
 PROVINCE OF ONTARIO

Drawing Title

STORM DRAINAGE AREA PLAN

Scale

1:500

Design	R.M.	Date	OCTOBER 2020
Drawn	M.M.	Checked	K.H.
Project No.	125506	Drawing No.	500