



**APPROVED**  
By Sean Moore at 3:48 pm, Dec 09, 2021

*SM*

**SEAN MOORE**  
**(A) MANAGER, SOUTH BRANCH**  
**PLANNING, INFRASTRUCTURE & ECONOMIC**  
**DEVELOPMENT DEPARTMENT, CITY OF OTTAWA**

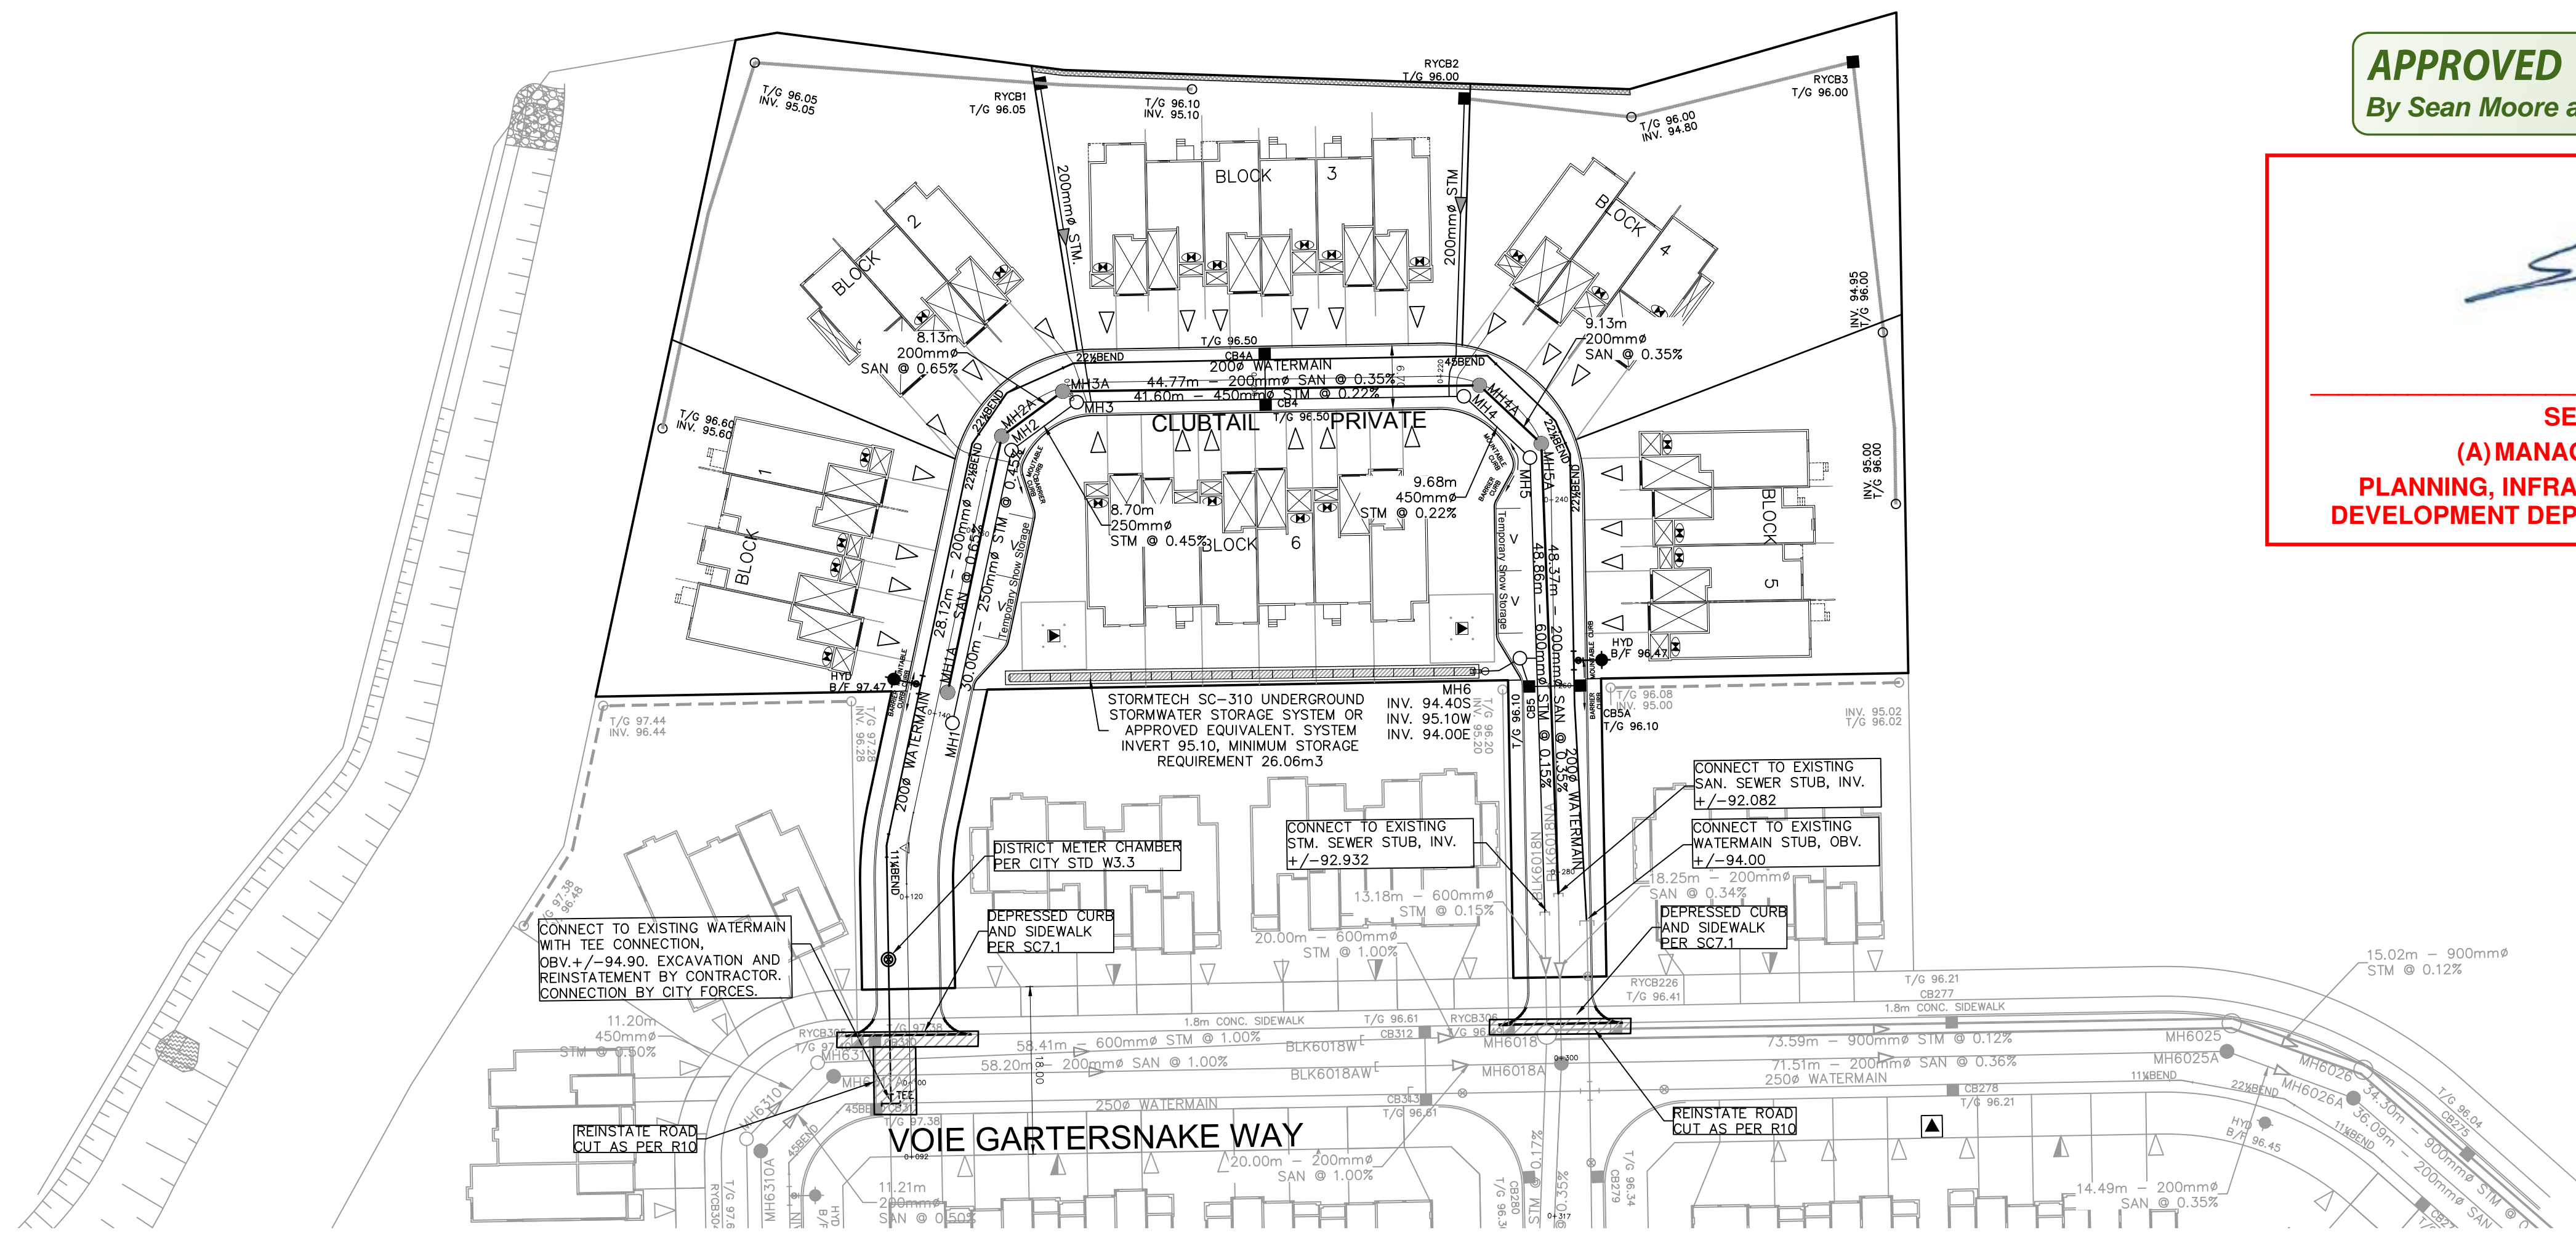

ROAD GRADE	TOP OF WATERMAIN	STM SEWER INVERT	SAN SEWER INVERT	STATION	ROAD GRADE	TOP OF WATERMAIN	STM SEWER INVERT	SAN SEWER INVERT	STATION
97.342	94.970			0+080	96.500	93.100			0+200
97.478	94.950			0+100	96.600	93.135			0+220
97.392	94.892			0+113.250 CHAMBER	96.800	93.135			0+240
97.487	94.987			0+120	96.800	93.135			0+260
97.542	95.042			0+123.603 11BEND	96.800	93.135			0+280
97.570	95.070			0+140 HYD	96.800	93.135			0+300
97.379	94.879			0+142.650	96.800	93.135			0+320
97.124	94.624			0+160	96.800	93.135			
96.870	94.370			0+180	96.800	93.135			
96.500	94.100			0+200	96.800	93.135			
96.731	94.231			0+220	96.800	93.135			
96.800	94.300			0+240	96.800	93.135			
96.600	94.100			0+260	96.800	93.135			
96.500	93.700			0+280	96.800	93.135			
96.494	93.833			0+300	96.800	93.135			
96.660	93.868			0+320	96.800	93.135			
96.423	93.623				96.800	93.135			
96.550	93.550				96.800	93.135			
96.422	93.422				96.800	93.135			
96.502	93.502				96.800	93.135			
96.573	93.573				96.800	93.135			

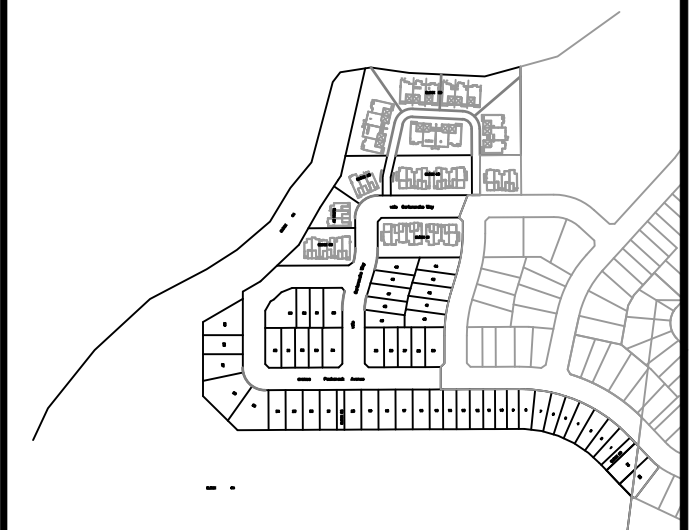

No.	REVISIONS	By	Date
14			
13			
12			
11			
10			
9			
8			
7			
6			
5			
4	REVISED PER CITY COMMENTS	D.G.Y.	2021-08-29
3	ISSUED FOR TENDER	D.G.Y.	2021-08-16
2	REVISED PER CITY COMMENTS	D.G.Y.	2021-08-24
1	SUBMISSION No.1 FOR CITY REVIEW	D.G.Y.	2021-06-13

**LEITRIM SOUTH HOLDINGS INC.**

**IBI GROUP**  
400 - 333 Preston Street  
Ottawa ON K1S 5N4 Canada  
tel 613 225 1311 fax 613 225 9868  
ibigroup.com

Project Title

**pathways**  
at FINDLAY CREEK  
BLOCK 60

Professional Engineer  
Yannoulopoulos  
21/09/20  
PROVINCE OF ONTARIO

Drawing Title	
<b>BLOCK 60</b> <b>CLUBTAIL PRIVATE</b>	
Scale	HORIZ. 1:500 VERT. 1:50
Design	R.M. Date: OCTOBER 2020
Drawn	M.M. Checked: K.H.
Project No.	125506
Drawing No.	100

A:\25506\_Foundation\7.0\_Revise\04\_Civil\Sheet\100-Block 60\_Street\100-Block 60\_Street.dwg Layout Name: 100\_Plot\_Site\_VIA\_STANDARD-FULL.CTB Plot State: 1:25.4 Plotted At: 2021-09-29 10:58:29 AM User: Sean Moore

D07-12-21-0070