### GENERAL

- COORDINATE AND SCHEDULE ALL WORK WITH OTHER TRADES AND CONTRACTORS
- DETERMINE THE EXACT LOCATION, SIZE, MATERIAL, AND ELEVATION OF ALL EXISTING UTILITIES PRIOR TO COMMENCING CONSTRUCTION. PROTECT AND ASSUME RESPONSIBILITY FOR ALL EXISTING UTILITIES WHETHER OR NOT SHOWN ON THIS DRAWING
- OBTAIN AND PAY ALL NECESSARY PERMITS AND APPROVALS FROM THE CITY OF OTTAWA BEFORE COMMENCING CONSTRUCTION.
- ALL DIMENSIONS AND INVERTS MUST BE VERIFIED PRIOR TO CONSTRUCTION. IF THERE IS ANY DISCREPANCY THE CONTRACTOR IS TO NOTIFY THE ENGINEER PROMPTLY.
- THE CONTRACTOR IS RESPONSIBLE FOR LOCATING AND PROTECTING ALL UTILITIES DURING CONSTRUCTION. GAS, HYDRO, TELEPHONE OR ANY OTHER UTILITY THAT MAY EXIST ON SITE OR WITHIN THE STREETLINES MUST BE LOCATED BY ITS OWN UTILITIES AND VERIFIED PRIOR TO CONSTRUCTION.
- RESTORE ALL DISTURBED AREAS ON-SITE AND OFF-SITE, INCLUDING TRENCHES AND SURFACES ON PUBLIC ROAD ALLOWANCES TO EXISTING CONDITIONS OR BETTER TO THE SATISFACTION OF THE CITY OF OTTAWA AND ENGINEER
- REMOVE FROM SITE ALL EXCESS EXCAVATED MATERIAL, ORGANIC MATERIAL AND DEBRIS UNLESS OTHERWISE INSTRUCTED BY ENGINEER. EXCAVATE AND REMOVE FROM SITE ANY CONTAMINATED MATERIAL. ALL CONTAMINATED MATERIAL SHALL BE DISPOSED OF AT A LICENSED LANDFILL FACILITY
- ALL UNDERGROUND SERVICES MATERIALS AND INSTALLATIONS TO BE IN ACCORDANCE WITH THE CURRENT STANDARDS AND CODES OF THE MUNICIPALITY.
- ALL SURFACE DRAINAGE SHALL BE SELF-CONTAINED, COLLECTED AND DISCHARGED AT A LOCATION TO BE APPROVED PRIOR TO THE ISSUANCE OF A BUILDING PERMIT.
- 0. WHEREVER PIPES ARE PASSING THROUGH UNCOMPACTED FILL AREA, THE BEDDING TRENCH SHALL BE EXCAVATED TO THE UNDISTURBED GROUND LEVEL AND BACKFILLED WITH GRANULAR "A" COMPACTED TO 100% STANDARD PROCTOR DENSITY
- BEFORE COMMENCING CONSTRUCTION PROVIDE PROOF OF COMPREHENSIVE ALL RISK AND OPERATIONAL LIABILITY INSURANCE INCLUDING BLASTING (ONLY IF REQUIRED). INSURANCE POLICY TO NAME THE OWNER, ENGINEER AND ARCHITECT AS CO-INSURED. AMOUNT OF INSURANCE TO BE SPECIFIED BY OWNERS AGENT.
- 12. CONNECTION TO EXISTING SYSTEMS AS DETAILED. INCLUDING ALL RESTORATION WORK NECESSARY TO REINSTATE SURFACES TO THE CONDITION THAT EXISTED PRIOR TO CONSTRUCTION OR BETTER.
- 13. STANDARD ROAD CUT SHALL BE IN ACCORDANCE WITH CITY STANDARD R10.
- 14. ASPHALT REINSTATEMENT SHALL BE IN ACCORDANCE WITH CITY STANDARD R25.
- 15. CONCRETE SIDEWALK TO BE CONSTRUCTED AS PER CITY STANDARDS SC-3, SC-5, SC-7, AND SC-8
- 16. CONTRACTOR TO PROVIDE LINE/PARKING PAINT LINES
- 17. BOULEVARDS SHALL BE REINSTATED WITH 150mm OF TOPSOIL AND SODDED.
- 18. INVESTIGATION REPORT FOR SUBSURFACE INFORMATION PREPARED BY THE GEOTECHNICAL CONSULTANT. INTERPRETATION OF INFORMATION IS THE RESPONSIBILITY OF THE CONTRACTOR.
- 19. REMOVE TOPSOIL AND STOCKPILE ONSITE IN A SUITABLE LOCATION. 20. TOPSOIL IN FILL AREA TO BE STRIPPED AND CLEAN FILL TO BE PLACED AND COMPACTED TO 95% STANDARD PROCTOR DENSITY
- 21. CONTRACTOR IS RESPONSIBLE FOR ALL LAYOUT FOR CONSTRUCTION PURPOSES.
- 22. THE ORIGINAL TOPOGRAPHY AND GROUND ELEVATIONS, SERVICING AND SURVEY DATA SHOWN ON THIS PLAN ARE SUPPLIED FOR INFORMATION PURPOSES ONLY. IT SHALL BE THE RESPONSIBILITY OF THE CONTRACTOR TO VERIFY THE ACCURACY OF ALL INFORMATION OBTAINED FROM THESE PLANS.
- 23. THICKNESS OF GRANULAR MATERIAL AND ASPHALT LAYERS SHALL BE IN ACCORDANCE WITH CITY STANDARD ROAD CROSS SECTION AND AS PER THE GEOTECHNICAL CONSULTANTS RECOMMENDATIONS.
- 24. ALL ELEVATIONS ARE GEODETIC AND UTILITIZE METRIC UNITS. ALL MEASUREMENTS UTILIZE METRIC UNITS.
- 25. CONTRACTOR TO PROVIDE THE CONSULTANT WITH A GENERAL PLAN OF SERVICES INDICATING ALL SERVICING AS-BUILT INFORMATION SHOWN ON THIS PLAN. AS-BUILT INFORMATION MUST INDICATE:PIPE MATERIAL, SIZES, LENGTHS, SLOPES, INVERT AND T/G ELEVATIONS, STRUCTURE LOCATIONS, VALVE AND HYDRANTS LOCATIONS, T/WM ELEVATIONS AND ANY ALIGNMENT CHANGES, ETC.
- 26. REFER TO ARCHITECTS AND LANDSCAPE ARCHITECTS DRAWINGS FOR BUILDING AND HARDSURFACE AREAS AND DIMENSIONS

#### SEWERS

APPURTENANCES.

THE POSITION OF ALL POLE LINES, CONDUITS,

UNDERGROUND AND OVERGROUND UTILITIES AND STRUCTURES IS NOT NECESSARILY SHOWN ON

THE CONTRACT DRAWINGS, AND WHERE SHOWN, THE ACCURACY OF THE POSITION OF SUCH

UTILITIES AND STRUCTURES IS NOT GUARANTEED.

BEFORE STARTING WORK, DETERMINE THE EXACT

STRUCTURES AND ASSUME ALL LIABILITY FOR

WATERMAINS, SEWERS AND OTHER

LOCATION OF ALL SUCH UTILITIES AND

DAMAGE TO THEM.

- . ALL SEWER MATERIALS AND CONSTRUCTION METHODS MUST FOLLOW CITY OF OTTAWA STANDARDS.
- ALL CATCHBASIN MANHOLES AND MANHOLES SHALL BE PRECAST AND CONFORM TO CITY OF OTTAWA DETAILS \$24, \$24.1, S25, S28, S28.1 AND OPSD 701.010.
- ALL CATCHBASINS SHALL BE PRECAST AND CONFORM TO OPSD 705.010.
- ALL CATCHBASIN MANHOLES AND CATCHBASINS TO HAVE A MINIMUM 0.6m SUMP AS PER OPSD UNLESS NOTED OTHERWISE.
- REARYARD CATCHBASINS SHALL BE IN ACCORDANCE WITH CITY STANDARD DETAIL S29,S30 AND S31.
- 6. ALL CATCHBASINS SHALL INCLUDE 6.0m OF 150mmØ PERFORATED SUBDRAIN C/W FILTER CLOTH.
- ROAD CATCHBASINS WITH SOLID COVER TO BE AS PER S19 SOLID COVER ALTERNATIVE.
- ALL CATCHBASIN LEADS TO BE 200MM DIAMETER AND ALL REAR YARD CATCHBASIN LEADS TO BE 250MM DIAMETER, UNLESS OTHERWISE NOTED.
- STORM SEWER SHALL BE CONCRETE CL III WITH TYPE "B" BEDDING OR PVC PIPE SDR 35 THROUGHOUT EXCEPT AT RISERS, UNLESS OTHERWISE NOTED, AS PER OPSD.
- 10. ALL PROPOSED FOUNDATION DRAINS SHALL BE CONNECTED TO STORM SEWER.
- 11. MANHOLE BENCHING SHALL FOLLOW MUNICIPALITY STANDARD DETAIL FOR MANHOLES WITH CONNECTING PIPES 900mm OR LARGER.
- 12. SEWER TRENCHING AND BEDDING SHALL BE AS PER CLASS "B" BEDDING CITY OF OTTAWA STANDARD DRAWING S-7, UNLESS NOTED OTHERWISE. BEDDING SHALL BE COMPACTED TO MINIMUM 98% STANDARD PROCTOR DRY DENSITY. CLEAR STONE BEDDING SHALL NOT BE PERMITTED.
- 13. SANITARY SEWERS AND CONNECTIONS 150mmØ AND SMALLER TO BE PVC SDR 28.
- 14. SANITARY SEWERS AND CONNECTIONS 200mmØ AND LARGER TO BE PVC SDR 35 WITH TYPE "B" BEDDING THROUGHOUT EXCEPT AT RISERS, UNLESS OTHERWISE NOTED. 15. ALL STORM AND SANITARY SERVICES ARE TO BE THE SIZES INDICATED AND THE MATERIAL SHALL BE PVC DR-28 @ 1.0%
- MINIMUM SLOPE.
- 6. INSULATE ALL STORM AND SANITARY SEWERS THAT HAVE LESS THAN 2.0m AND 2.5m OF EFFECTIVE COVER RESPECTIVELY WITH THERMAL INSULATION. PROVIDE 150mm OF CLEARANCE BETWEEN PIPE AND INSULATION.
- 7. SANITARY AND STORM SERVICES ARE TO BE CONSTRUCTED TO WITHIN 1.0m OF FOUNDATION WALL AND CAPPED, AT A MINIMUM SLOPE OF 1.0% UNLESS OTHERWISE INDICATED.
- 18. THE OWNER SHALL REQUIRE THAT THE SITE SERVICING CONTRACTOR PERFORM FIELD TESTS FOR QUALITY CONTROL OF ALL SANITARY SEWERS, LEAKAGE TESTING SHALL BE COMPLETED IN ACCORDANCE WITH OPSS 410.07.16 AND 407.07.24. DYE TESTING IS TO BE COMPLETED ON ALL SANITARY SERVICES TO CONFIRM PROPER CONNECTION TO THE SANITARY SEWER MAIN. THE FIELD TESTS SHALL BE PERFORMED IN THE PRESENCE OF A CERTIFIED PROFESSIONAL ENGINEER WHO SHALL SUBMIT A CERTIFIED COPY OF THE TEST RESULTS
- 9. CONTRACTOR TO TELEVISE (CCTV) ALL PROPOSED SEWERS, 200mm OR GREATER PRIOR TO BASE COURSE ASPHALT.UPON COMPLETION OF CONTRACT, THE CONTRACTOR IS RESPONSIBLE TO FLUSH, CLEAN AND RE-TELEVISE ALL SEWERS &
- 20. FULL PORT BACKWATER VALVES ARE REQUIRED ON THE SANITARY SERIES INSTALLED AS PER THE MANUFACTURERS BUILDING; INSTALLED AS PER ST. DWG S14.
- 21. WATERTIGHT COVERS TO BE LOCATED WITHIN STORMWATER MANAGEMENT PONDING AREAS AS PER OPSD 401.030. REFER TO SANITARY AND STORM WATERTIGHT LID TABLES.

#### WATERMAINS

- 1. CONSTRUCT ALL WATERMAINS AND APPURTENANCES IN ACCORDANCE WITH CITY OF OTTAWA STANDARDS AND SPECIFICATIONS. WATERMAIN TO BE PVC DR 18. EXCAVATION, INSTALLATION, BACKFILL AND RESTORATION OF ALI WATERMAINS BY CONTRACTOR. CONNECTION TO EXISTING WATERMAIN BY CITY OF OTTAWA. NO WORK TO COMMENCE UNLESS A CITY WATER WORKS INSPECTOR IS ON SITE.
- UTILITIES WHEN CROSSING.
- 3. WATERMAINS ARE TO HAVE A MINIMUM COVER OF 2.4m WITH A MINIMUM HORIZONTAL SPACING OF 2.0m FROM
- THEMSELVES AND OTHER UTILITIES, AS PER CITY OF OTTAWA STANDARD DETAIL R-20.
- THAN HALF THAT RECOMMENDED BY THE MANUFACTURER.
- 6. ALL CURB STOPS TO BE INSTALLED ON THE PROPERTY LINE UNLESS OTHERWISE NOTED.
- 7. WATERMAIN TRENCHING AND BEDDING TO CONFORM TO CITY OF OTTAWA STANDARD DETAIL W-17.
- 8. VALVES AND VALVE BOXES TO CONFORM WITH CITY OF OTTAWA STANDARD DETAIL W-24.
- 9. FIRE HYDRANT C/W VALVE AND BOX SHALL CONFORM TO CITY OF OTTAWA STANDARD DETAIL W-19.
- 10. CONCRETE THRUST BLOCKS ARE TO BE CONSTRUCTED AS PER CITY OF OTTAWA STANDARDS W25.3 AND W25.4.
- 13. WATER SERVICE IS TO BE CONSTRUCTED TO WITHIN 1.0M OF FOUNDATION WALL AND LEAVE 6.0M OF COIL UNLESS
- OTHERWISE INDICATED

## TYPICAL SERVICING NOTES:

- 1. NO HORIZONTAL BENDS IN RIGHT-OF-WAY UNLESS OTHERWISE APPROVED BY THE CITY. MAXIMUM OF
- TWO 22.5° HORIZONTAL BENDS FOR SANITARY AND STORM SERVICES.
- 2. 1.0 % MINIMUM SANITARY AND STORM SERVICE GRADIENT WITH 2% PREFERRED.
- LOOKING AT THE STRUCTURE FROM THE STREET. SERVICE SIZES IN CONFORMANCE WITH S11.

- 7. ALL DIMENSIONS ARE IN MILLIMETRES.
- 8. CONTRACTOR TO PROVIDE THE CONSULTANT WITH A GRADING PLAN INDICATING AS-BUILT ELVEVATIONS OF ALL DESIGN GRADES SHOWN ON THIS PLAN.
- 9. GRADE AND/OR FILL BEHIND PROPOSED CURB AND BETWEEN BUILDINGS AND CURBS, WHERE REQUIRED TO PROVIDE POSITIVE DRAINAGE.
- 10. REFER TO ELECTRICAL DESIGN FOR UTILITY LOCATIONS
- 11. SEE W27 FOR ADDITIONAL WATER SERVICING SCENARIOS

### GRADING

- 1. CONTACT CITY FOR ROUGH GRADING INSPECTION PRIOR TO PLACEMENT OF TOPSOIL OR TOPSOIL AND SOD
- 2. FINISHED GRADING WILL NOT ADVERSELY AFFECT DRAINAGE PATTERNS OF ADJACENT LANDS.
- INDICATED OR NOT.
- INDICATED ON THIS GRADING PLAN. CONTACT ENGINEER IMMEDIATELY.
- S30 AND S31
- SIDEWALK CROSSFALL NOT TO EXCEED 2%.
- 8. CURBS SHALL BE BARRIER CURB (150mm) UNLESS OTHERWISE NOTED AND CONSTRUCTED AS PER CITY OF OTTAWA STANDARDS (SC1.1).
- 9. ALL GRADES BY CURBS ARE EDGE OF PAVEMENT GRADES UNLESS OTHERWISE INDICATED
- 10. ALL PROPOSED STEPS IN WALKWAYS ARE TO BE WITHIN THE PROPERTY BOUNDARY.
- 11. ALL RETAINING WALLS GREATER THAN 1.0m IN HEIGHT ARE TO BE DEISGNED, REVIEWED, INSPECTED AND APPROVED BY THE GEOTECHNICAL ENGINEER.
- 12. REFER TO LANDSCAPE PLAN FOR PLANTING AND OTHER LANDSCAPE FEATURE DETAILS

### UTILITY NOTES:

- COMMENCING WORK. CONTRACTOR TO ASSUME ALL LIABILITY FOR DAMAGE TO EXISTING UTILITIES.
- 2. EXTEND ENCASED DUCT CROSSINGS 1.0m FROM BACK OF CURB OR SIDEWALK ON EACH SIDE.
- AND CABLEVISION CABLES.
- HYDRO OTTAWA DETAIL UCS0003.

- CROSSINGS, AND STREET LIGHTS.
- BELL PEDESTALS, CABLE PEDESTALS, TRANSFORMERS, SECTIONALIZERS, ETC.

# PAVEMENT STRUCTURE NOTES

- THE STANDARD PROCTOR MAXIMUM DRY DENSITY

GEOTEXTILE BELOW THE GRANULAR MATERIALS.

**OTTAWA STANDARD R-2** 

PRELIMINARY

NOT FOR

CONSTRUCTION

#### EROSION AND SEDIMENT CONTROL NOTES:

- 1. THE OWNER AGREES TO PREPARE AND IMPLEMENT AN EROSION AND SEDIMENT CONTROL PLAN TO THE SATISFACTION OF THE CITY OF OTTAWA, PRIOR TO UNDERTAKING ANY SITE ALTERATIONS AND DURING ALL PHASES OF THE SITE PREPARATION AND CONSTRUCTION IN ACCORDANCE WITH THE CURRENT BEST MANAGEMENT PRACTICES FOR EROSION AND SEDIMENT CONTROL SUCK AS BUT NOT LIMITED TO INSTALLING CATCHBASIN INSERTS ACROSS MH & CBS AND INSTALLING AND MAINTAINING LIGHT DUTY SILT FENCE BARRIERS AND STRAW BALE/ROCK CHECK DAMS AS REQUIRED.
- 2. CONDITIONS OF THE SILT FENCE AND STRAW BALE/ROCK CHECK DAMS TO BE INSPECTED REGULARLY AND REPLACED OR REPAIRED AS INSTRUCTED BY THE ENGINEER.
- 3. THE CONTRACTOR SHALL ENSURE THAT ROADS ARE KEPT CLEAN AT ALL TIMES USING SUCH PRACTICES AS WASHING DOWN TRUCK TIRES, ROAD SWEEPING AND FLUSHING ETC.
- 4. THE CONTRACTOR ACKNOWLEDGES THAT SURFACE EROSION AND SEDIMENT RUNOFF RESULTING FROM HIS CONSTRUCTION OPERATIONS WILL HAVE A DETRIMENTAL IMPACT TO ANY DOWNSTREAM WATERCOURSE OR SEWER, AND THAT ALL CONSTRUCTION OPERATIONS THAT MAY IMPACT UPON WATER QUALITY SHALL BE CARRIED OUT IN A MANNER THAT STRICTLY MEETS THE REQUIREMENTS OF ALL APPLICABLE LEGISLATION AND REGULATIONS.
- 5. AS SUCH, THE CONTRACTOR SHALL BE RESPONSIBLE FOR CARRYING OUT HIS OPERATIONS, AND SUPPLYING AND INSTALLING ANY APPROPRIATE CONTROL MEASURES, SO AS TO PREVENT SEDIMENT LADEN RUNOFF FROM ENTERING ANY SEWER OR WATERCOURSE WITHIN DOWNSTREAM OF THE WORKING AREA. FOR THIS PROJECT THE SUGGESTED ON-SITE MEASURES SHALL INCLUDE BUT SHALL NOT BE LIMITED TO THE FOLLOWING METHODS: -CATCH BASIN SILTSACKS

-MAINTENANCE HOLE AND REAR YARD CATCH BASIN FILTERS -LIGHT DUTY SILT FENCE

-MUD MATS -STRAW BALE CHECK DAMS

SPECIFIC MEASURES SHALL BE INSTALLED AT THE SPECIFIED LOCATIONS AND IN ACCORDANCE WITH THE REQUIREMENTS OF OPSS 577 WHERE APPROPRIATE, OR IN ACCORDANCE WITH MANUFACTURER'S RECOMMENDATIONS.

- 6. WHERE, IN THE OPINION OF THE CONTRACT ADMINISTRATOR OR ANY REGULATORY AGENCY, THE INSTALLED CONTROL MEASURES FAIL TO PERFORM ADEQUATELY, THE CONTRACTOR SHALL SUPPLY AND INSTALL ADDITIONAL OR ALTERNATIVE MEASURES AS DIRECTED BY THE CONTRACT ADMINISTRATOR OR THE REGULATORY AGENCY. AS SUCH, THE CONTRACTOR SHALL HAVE ADDITIONAL CONTROL MATERIALS ON SITE AT ALL TIMES WHICH ARE EASILY ACCESSIBLE AND MAY BE IMPLEMENTED BY HIM AT A MOMENT'S NOTICE.
- 7. THE CONTRACTOR SHALL ENSURE THAT ALL WORKERS. INCLUDING IN THE WORKING AREA ARE AWARE OF THE IMPORTANCE OF THE EROSION AND SEDIMENT CONTROL MEASURES AND INFORMED OF THE CONSEQUENCES OF THE FAILURE TO COMPLY WITH THE REQUIREMENTS OF ALL REGULATORY AGENCIES AND THE SPECIFICATIONS DETAILED HEREIN.
- THE CONTRACTOR SHALL PERIODICALLY, OR WHEN REQUESTED BY THE CONTRACT ADMINISTRATOR. CLEAN OUT ACCUMULATED SEDIMENT DEPOSITS AS REQUIRED AT THE SEDIMENT CONTROL DEVICES. INCLUDING THOSE DEPOSITS THAT MAY ORIGINATE FROM OUTSIDE THE CONSTRUCTION AREA. ACCUMULATED SEDIMENT SHALL BE REMOVED IN SUCH A MANNER THAT PREVENTS THE DEPOSITION OF THIS MATERIAL INTO ANY SEWER OR WATERCOURSE AND AVOIDS DAMAGE TO THE CONTROL MEASURE, THE SEDIMENT SHALL BE REMOVED FROM THE SITE AT THE CONTRACTOR'S EXPENSE AND MANAGED IN COMPLIANCE WITH THE REQUIREMENTS FOR EXCESS EARTH MATERIAL, AS SPECIFIED ELSEWHERE IN THE CONTRACT.

REFER TO GEOTECHNICAL REPORT FOR SUBSURFACE CONDITIONS AND CONSTRUCTION RECOMMENDATIONS



50mm HL3 OR SUPERPAVE 12.5 150mm GRAN 'A' 300mm GRAN 'B' TYPE II

Light Duty Parking

Access Lanes and Heavy Duty Truck Parking 40mm SUPERPAVE 12.5 CLASS B 50mm SUPERPAVE 19.0 CLASS B

150mm GRAN 'A' 400mm GRAN 'B' TYPE II

\* GRANULAR BASE TO BE COMPACTED TO 99% STANDARD PROCTOR DRY DENSITY.

SANITARY MANHOLES THAT REQUIRE WATERTIGHT LIDS
AS PER CITY SPEC MS-22.15
MH ID
105
111
115
127
131
135
145
161
167

STORM MANHOLES THAT REQUIRE WATERTIGHT LIDS AS PER CITY SPEC MS-22.15
MH ID
212
224
230

2. WATERMAIN MUST HAVE A MINIMUM VERTICAL CLEARANCE OF 0.25m OVER AND 0.50m UNDER SEWERS AND ALL OTHER

4. PROVIDE THERMAL INSULATION FOR WATERMAIN AT OPEN STRUCTURES PER CITY OF OTTAWA STANDARD DETAIL W-23. 5. IF WATERMAIN MUST BE DEFLECTED TO MEET ALIGNMENT, ENSURE THAT THE AMOUNT OF DEFLECTION USED IS LESS

11. ALL WATERMAIN SERVICE INSTALLATIONS AT SEWER CROSSINGS PER CITY OF OTTAWA STANDARD DETAIL W-38.

12. WATER METER SHALL CONFORM TO CITY OF OTTAWA STANDARD DETAIL W-32. INSTALLATION BY CITY OF OTTAWA

14. PRESSURE REDUCING VALVES (PRV) ARE TO BE INSTALLED ON EVERY WATER SERVICE.

3. STORM SERVICE LATERAL SHALL BE LOCATED TO THE LEFT OF SANITARY SERVICE LATERAL WHEN

4. SEE S7 FOR PIPE FOUNDATION, EMBEDMENT AND FINAL BACKFILL REQUIREMENTS.

5. MULTIPLE TAPS WITH SADDLES IN PVC WATERMAIN SHALL BE STAGGERED AND MINIMUM 600mm APART. 6. ELEVATION OF SERVICES VARIABLE DEPENDING ON GRADIENT AND/OR DEPTH OF COVER.

3. MAXIMUM (3:1) SLOPES AT PROPERTY LINE AND WITHIN THE SITE UNLESS OTHERWISE INDICATED. 4. MATCH EXISTING ELEVATIONS AT ALL PROPERTY LINES. ENSURE POSITIVE DRAINAGE WHETHER

WHERE EXISTING GRADE IS FOUND TO BE MORE THAN 300mm BELOW THE PROPOSED GRADES

6. SWALES LESS THAN 1.5% SHALL HAVE A 250mm SUBDRAIN AS PER CITY OF OTTAWA STANDARD S29,

7. MINIMUM OF 2% AND MAXIMUM OF 6% GRADE FOR GRASSED AREAS UNLESS OTHERWISE NOTED.

1. CONTRACTOR TO CONTACT RESPECTIVE UTILITY COMPANIES TO DETERMINE EXACT LOCATION OF EXISTING UTILITIES BEFORE

3. CONTRACTOR SHALL EXCAVATE, BACKFILL, AND RESTORE ALL SURFACES TO EXISTING CONDITIONS FOR HYDRO PRIMARY, BELL

4. CONTRACTOR SHALL SUPPLY AND INSTALL ALL DUCT WORK AND TRANSFORMER PAD. SINGLE PHASE TRANSFORMER PAD PER

5. TEMPORARILY COIL ALL SERVICE WIRES ON A 76mm X 76mm X 2.4m WOODEN POST FOR EACH UNIT WITH ENOUGH CONDUCTOR TO ALLOW FOR COMPLETION OF TRENCHING AND BUILDING CONNECTION

6. MINIMUM 1.5m CLEARANCE TO BE PROVIDED FROM WATER SERVICES TO ALL PEDESTALS, TRANSFORMER PADS, ROAD DUCT

7. MINIMUM 3.0m CLEARANCE TO BE PROVIDED FROM HYDRANT TO ALL ABOVE GROUND STRUCTURES INCLUDING STREETLIGHTS,

1. SUBGRADE MATERIAL SHALL BE PLACED IN MAXIMUM 300mm LIFTS AND COMPACTED TO AT LEAST 98% OF

2. ROADWAY GRANULAR MATERIAL SHALL BE PLACED IN MAXIMUM 300mm LIFTS AND COMPACTED TO AT

LEAST 100% OF THE STANDARD PROCTOR MAXIMUM DRY DENSITY

3. ASPHALTIC CONCRETE TO BE COMPACTED TO AT LEAST 97% OF MARSHALL DENSITY

4. ROADWAY SUBGRADE TO BE INSPECTED BY THE GEOTECHNICAL ENGINEER AT THE TIME OF CONSTRUCTION TO REVIEW THE GRANULAR 'B' DEPTH AND FOR THE NECESSITY OF A WOVEN

5. PRIOR TO THE PLACEMENT OF TOPLIFT, CONTRACTOR IS TO ADJUST ALL STRUCTURES AS PER CITY OF

				SCALE	DESIGN	FOR REVIEW ONLY
					DDB	
					CHECKED	PROFESSION
					DDB	S A ALSO
					DRAWN	S D. D. BLAIR
					AE	100122737 <sup>33</sup>
2.	REVISED PER CITY COMMENTS	NOV 5/21	DDB		CHECKED	2 Nev.5
1.	ISSUED FOR CITY OF OTTAWA REVIEW	JUN 2/21	DDB		APPROVED	OUNCE OF ONTART
No.	REVISION	DATE	BY		DDB	

PAVEMENT STRUCTURE:

LEGEND

98.00

98.85TW

97.75BW

97.55(S)

97.40

1.3%

BARRIER CURB

USF

HYD. T/F

T/G

 $\Box$ 

AREA 1

815-813

0.81 89.1

1.00

105-103

0.50

(100)

CB1

RYE 1

RYT 1 O

-<del>0-8</del>--

\_\_\_200mmØ\_\_\_\_

— **-&**— - —

V&VB

V&VC

**x** 11.25

PRV

T/F=98.45

V&VB

CB 2

 $\overline{0}$ 

 $X \times X$ 

#### ----- SITE BOUNDARY PROPOSED ELEVATION

EXISTING ELEVATION

PROPOSED TOP OF WALL ELEVATION

PROPOSED BOTTOM OF WALL ELEVATION

PROPOSED CENTERLINE OF DITCH ELEVATION

PROPOSED SWALE ELEVATION

PROPOSED TERRACE ELEVATION PROPOSED SLOPE

------ PROPOSED CENTRELINE SWALE PROPOSED TERRACING (MAXIMUM 3:1 SLOPE) PROPOSED BARRIER CURB AS PER SC1.1 PROPOSED TWSI AS PER CITY OF OTTAWA DETAIL 7.2

PROPOSED RETAINING WALL

PROPOSED SIDEWALK

STATIC PONDING AREA AND SPILL DEPTH ELEVATION

#### -1:100vr PONDING AREA AND ELEVATION 97.27 1:5yr PONDING AREA AND ELEVATION

#### EXISTING CONTOUR LINE AND CONTOUR ELEVATION

PROPOSED UNDERSIDE OF FOOTING ELEVATION PROPOSED HYDRANT TOP OF FLANGE ELEVATION PROPOSED TOP OF GRATE ELEVATION

PROPOSED MAJOR OVERLAND FLOW ROUTE - AREA ID

MANHOLE TO MANHOLE POPULATION EQUIVALENT - AREA IN HECTARES

SANITARY DRAINAGE AREA BOUNDARY

DRAINAGE AREA (hectares) AREA IDENTIFICATION

MANHOLE TO MANHOLE

RUN-OFF COEFFICIENT DRAINAGE AREA BOUNDARY

PROPOSED SANITARY MANHOLE

PROPOSED STORM MANHOLE

PROPOSED CATCHBASIN/MANHOLE

PROPOSED CATCHBASIN

PROPOSED CATCHBASIN & LEAD

PROPOSED REAR YARD ELBOW

PROPOSED REAR YARD TEE PROPOSED VALVE & VALVE BOX LOCATION

PROPOSED HYDRANT C/W VALVE & LEAD

PROPOSED WATERMAIN AND DIAMETER

PROPOSED VALVE LOCATION VALVE & VALVE BOX

VALVE & VALVE CHAMBER

PROPOSED TOP OF BOTTOM FLANGE


PROPOSED BEND AND THRUSTBLOCK 11.25°, 22.5°, 45° or TEE

PRESSURE REDUCING VALVE PROPOSED DIRECTION OF FLOW

> Suite 200, 240 Micl Ottawa, Ontario,

Telephone

Facsimile Website

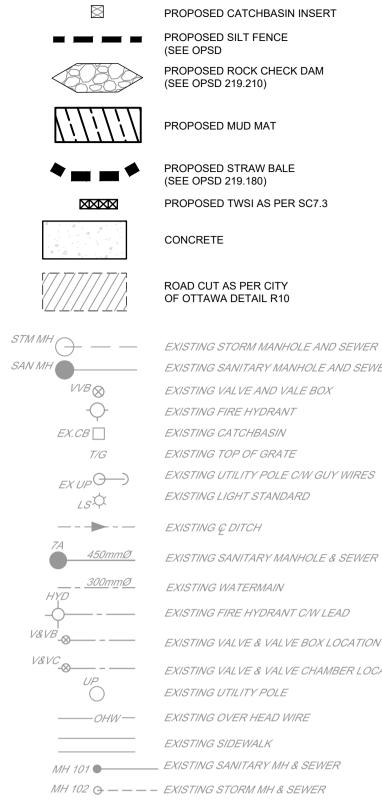

CBMH 101 🔘

EXISTING SANITARY MANHOLE AND SEWER EXISTING VALVE AND VALE BOX EXISTING FIRE HYDRANT EXISTING CATCHBASIN FXISTING TOP OF GRATE EXISTING UTILITY POLE C/W GUY WIRES EXISTING LIGHT STANDARD --- EXISTING Ç DITCH EXISTING SANITARY MANHOLE & SEWER EXISTING WATERMAIN EXISTING FIRE HYDRANT C/W LEAD EXISTING VALVE & VALVE BOX LOCATION EXISTING VALVE & VALVE CHAMBER LOCATION EXISTING UTILITY POLE EXISTING OVER HEAD WIRE EXISTING SIDEWALK MH 101 — EXISTING SANITARY MH & SEWER

PROPOSED CATCHBASIN MANHOLE INSERT

PROPOSED CATCHBASIN INSERT

PROPOSED ROCK CHECK DAM

PROPOSED SILT FENCE

(SEE OPSD 219.210)

PROPOSED MUD MAT

PROPOSED STRAW BALE

ROAD CUT AS PER CITY

OF OTTAWA DETAIL R10

PROPOSED TWSI AS PER SC7.3

(SEE OPSD 219.180)

CONCRETE

(SEE OPSD

 $MH 102 \ominus - - EXISTING STORM MH & SEWER$ 

TECH	CITY OF OTTAWA 5331 FERNBANK ROAD FERNBANK ZENS		-0080
Landscape Architects nael Cowpland Drive Canada K2M 1P6	DRAWING NAME	PROJECT No. 121011-00 REV	2-21
(613) 254-9643 (613) 254-5867 ww.novatech-eng.com	NOTES, LEGENDS AND DETAILS	REV # 2 DRAWING No.	7-12
	PLANA1.DWG - 841mmx594m	121011-NLD	DO