


Engineers, Planners & Landscape Architects
 Suite 200, 240 Michael Cowpland Drive
 Ottawa, Ontario, Canada K2M 1P6

Telephone (613) 254-9643
 Facsimile (613) 254-5867
 Website www.novatech-eng.com

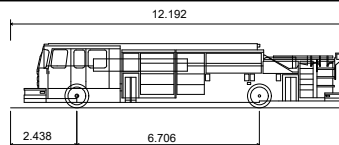

Pumper Fire Truck
 N.T.S.


Overall Length	12.192m
Overall Width	2.489m
Overall Body Height	2.361m
Min Body Ground Clearance	0.200m
Track Width	2.489m
Lock-to-lock time	5.00s
Max Wheel Angle	45.00°

CITY OF OTTAWA
 5331 FERNBANK ROAD
 FERNBANK ZENS

**FIRE TRUCK TURNING
 MOVEMENT - IN**


1 : 250

FEB 2022 121011 AT1

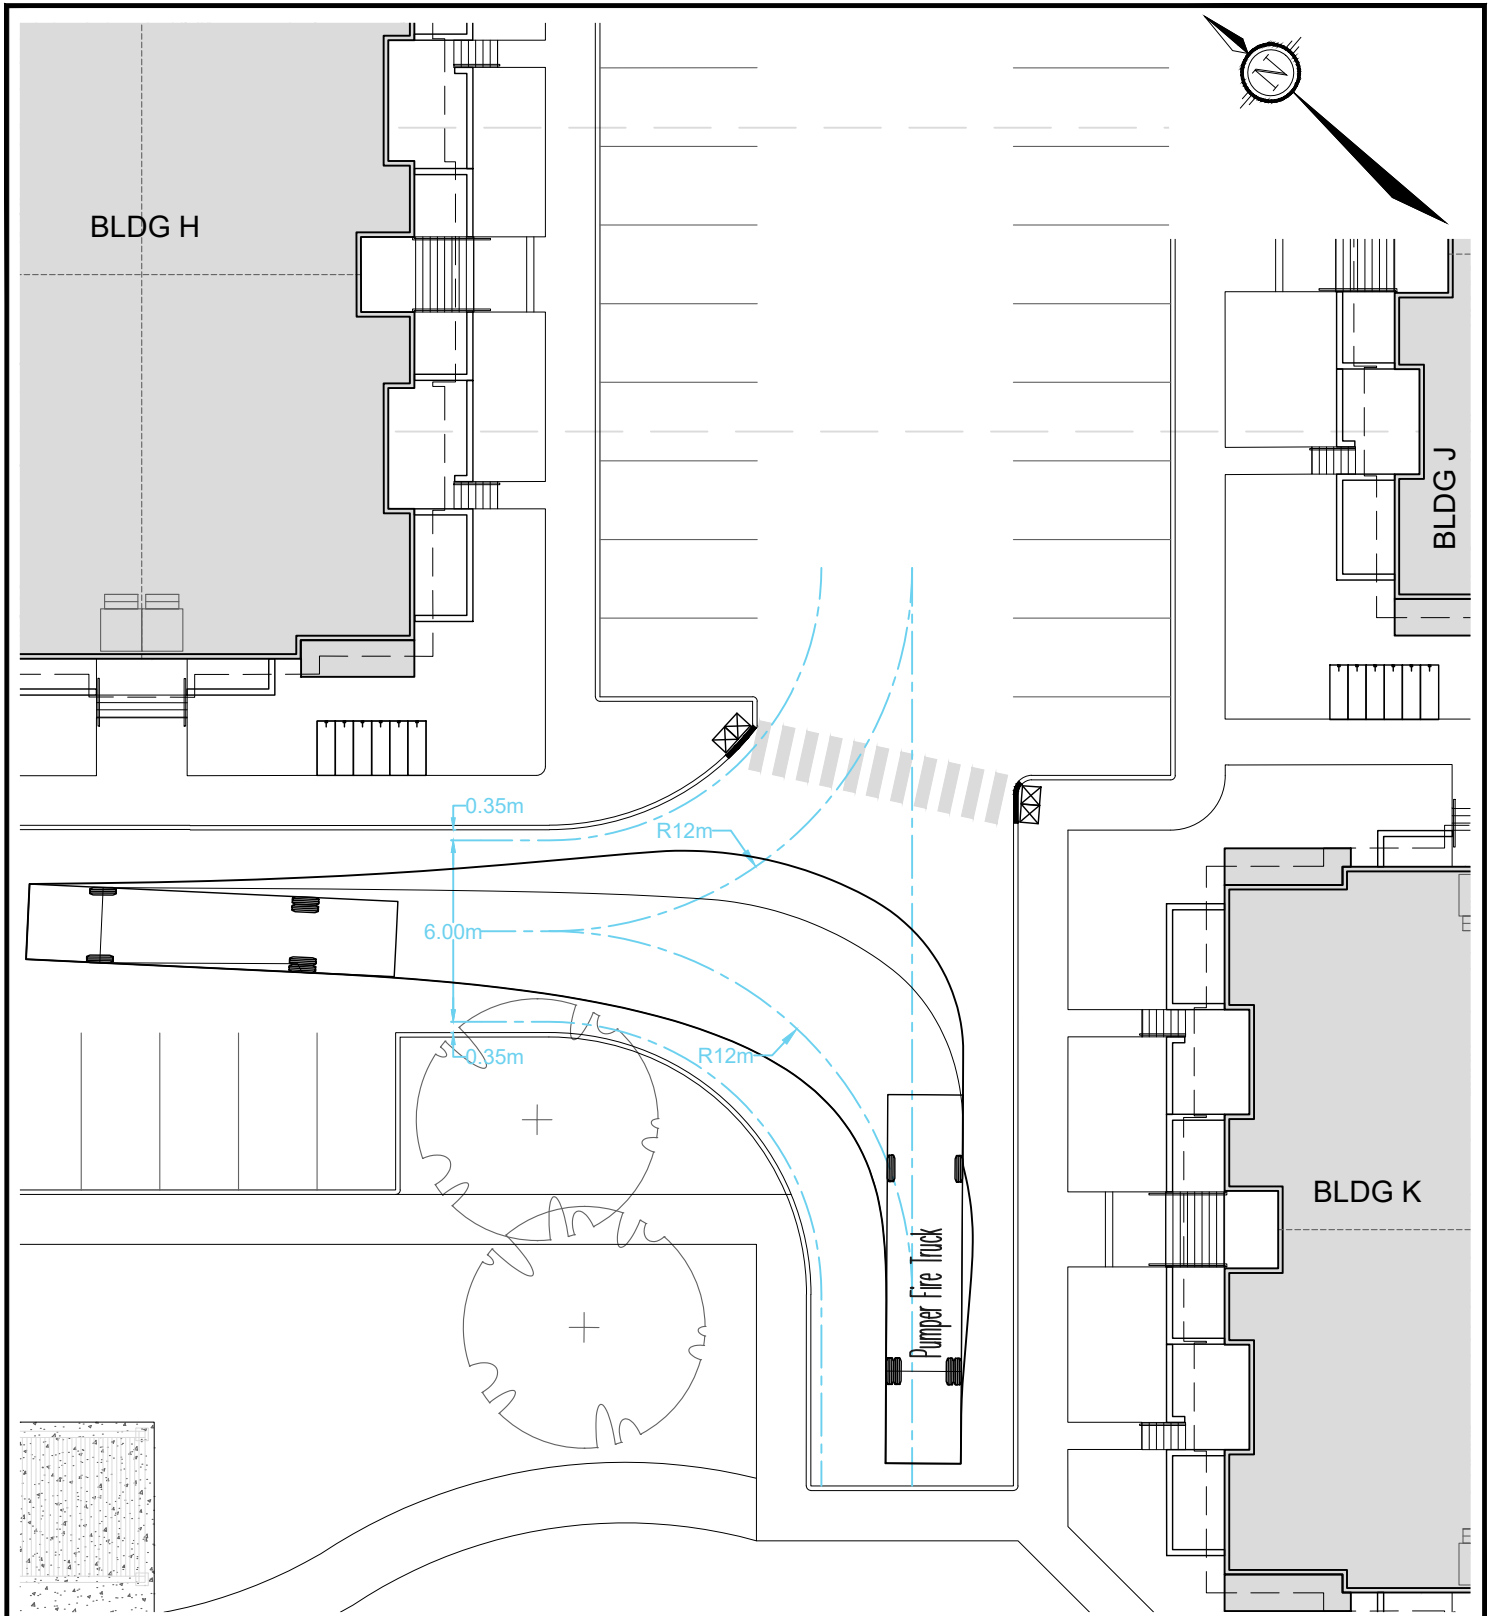

Engineers, Planners & Landscape Architects
 Suite 200, 240 Michael Cowpland Drive
 Ottawa, Ontario, Canada K2M 1P6

Telephone (613) 254-9643
 Facsimile (613) 254-5867
 Website www.novatech-eng.com

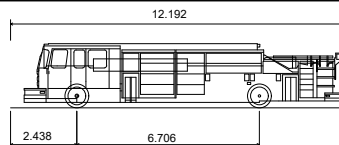

Pumper Fire Truck
 N.T.S.

Overall Length	12.192m
Overall Width	2.489m
Overall Body Height	2.361m
Min Body Ground Clearance	0.200m
Track Width	2.489m
Lock-to-lock time	5.00s
Max Wheel Angle	45.00°

CITY OF OTTAWA
 5331 FERNBANK ROAD
 FERNBANK ZENS

**FIRE TRUCK TURNING
 MOVEMENT - OUT**

1 : 250

FEB 2022

121011

AT2