


1 BUILDING SECTION (THROUGH OPEN STAIRS)
SCALE = 1:100

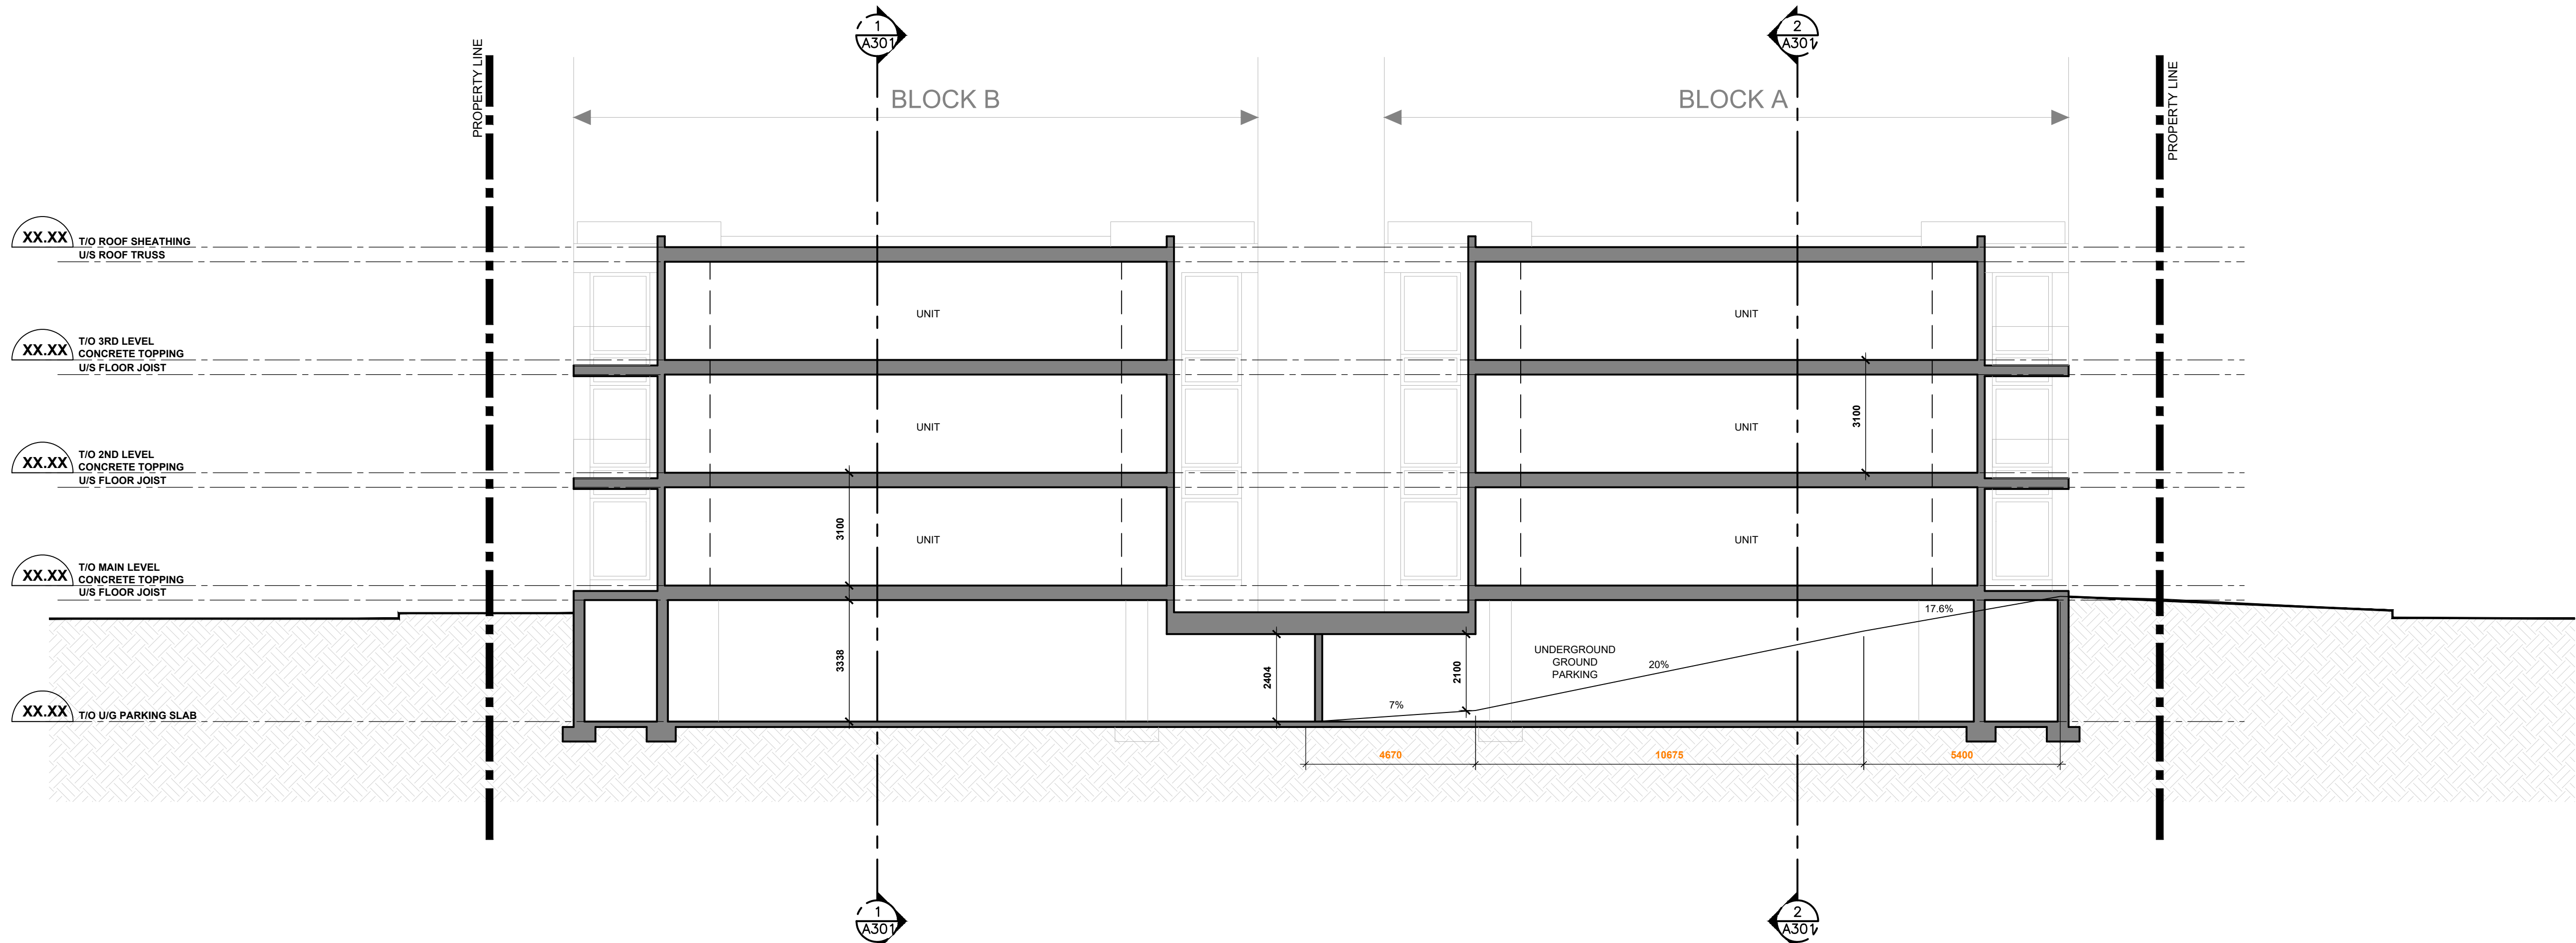

2 BUILDING SECTION (LOOKING NORTH)
SCALE = 1:100

No.	REVISIONS	BY	DATE
11			
10			
09			
08			
07	SPC RESUBMISSION	JC	JUN 28 2023
06	FOR COORDINATION	PE	APR. 20 2022
05	FOR COORDINATION	PE	APR. 14 2022
04	FOR REVIEW	PE	APR. 16 2021
03	FOR REVIEW	PE	JAN. 13 2021
02	FOR REVIEW	PE	NOV. 26 2020
01	FOR REVIEW	PE	NOV. 20 2020

STAMP	NORTH ARROW

TATHAM
ENGINEERING
5335 Canotek Road, Unit 103,
Ottawa, Ontario K1J 9L4
613-747-3636
info@tathameng.com

D2
concepts
2396 BRIDGEWOOD AVE., SUITE 201
OTTAWA, ONTARIO, K1V 6A6


DESIGNED BY: P.E. DRAWN BY: P.E. APPROVED BY: B.K.

PROJECT
**1592 TENTH LINE ROAD
OTTAWA**


DRAWING TITLE
BUILDING SECTIONS

PROJECT NO.
0359
DATE
APRIL 20, 2022

A300

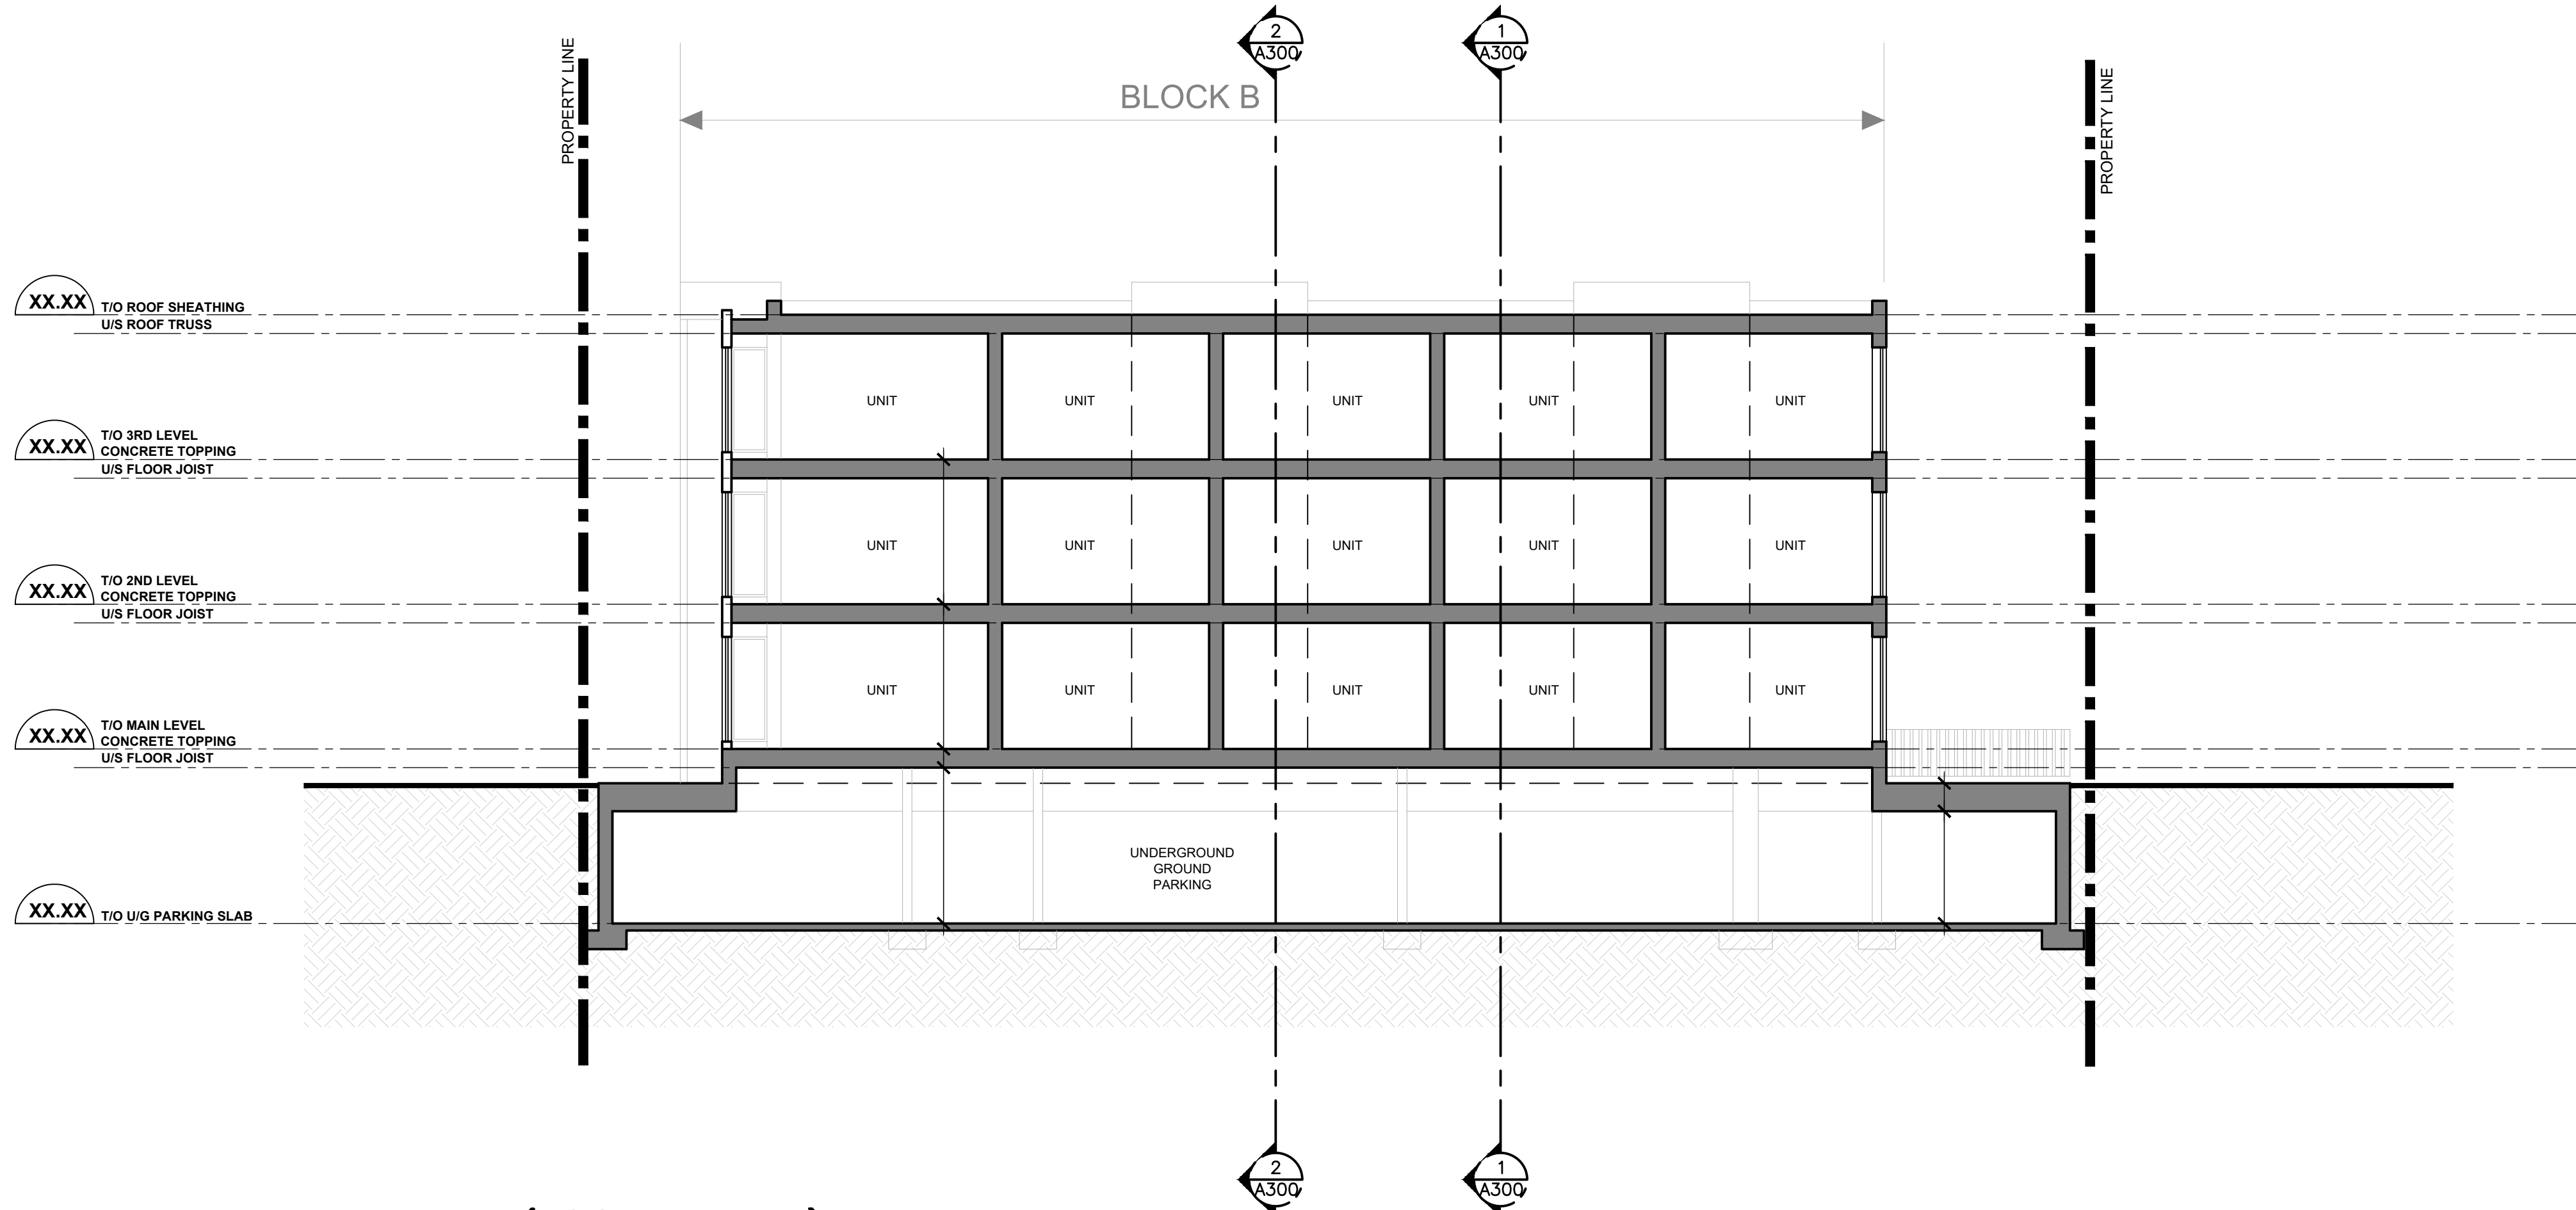

1 BUILDING_B SECTION (LOOKING EAST)
SCALE = 1:100

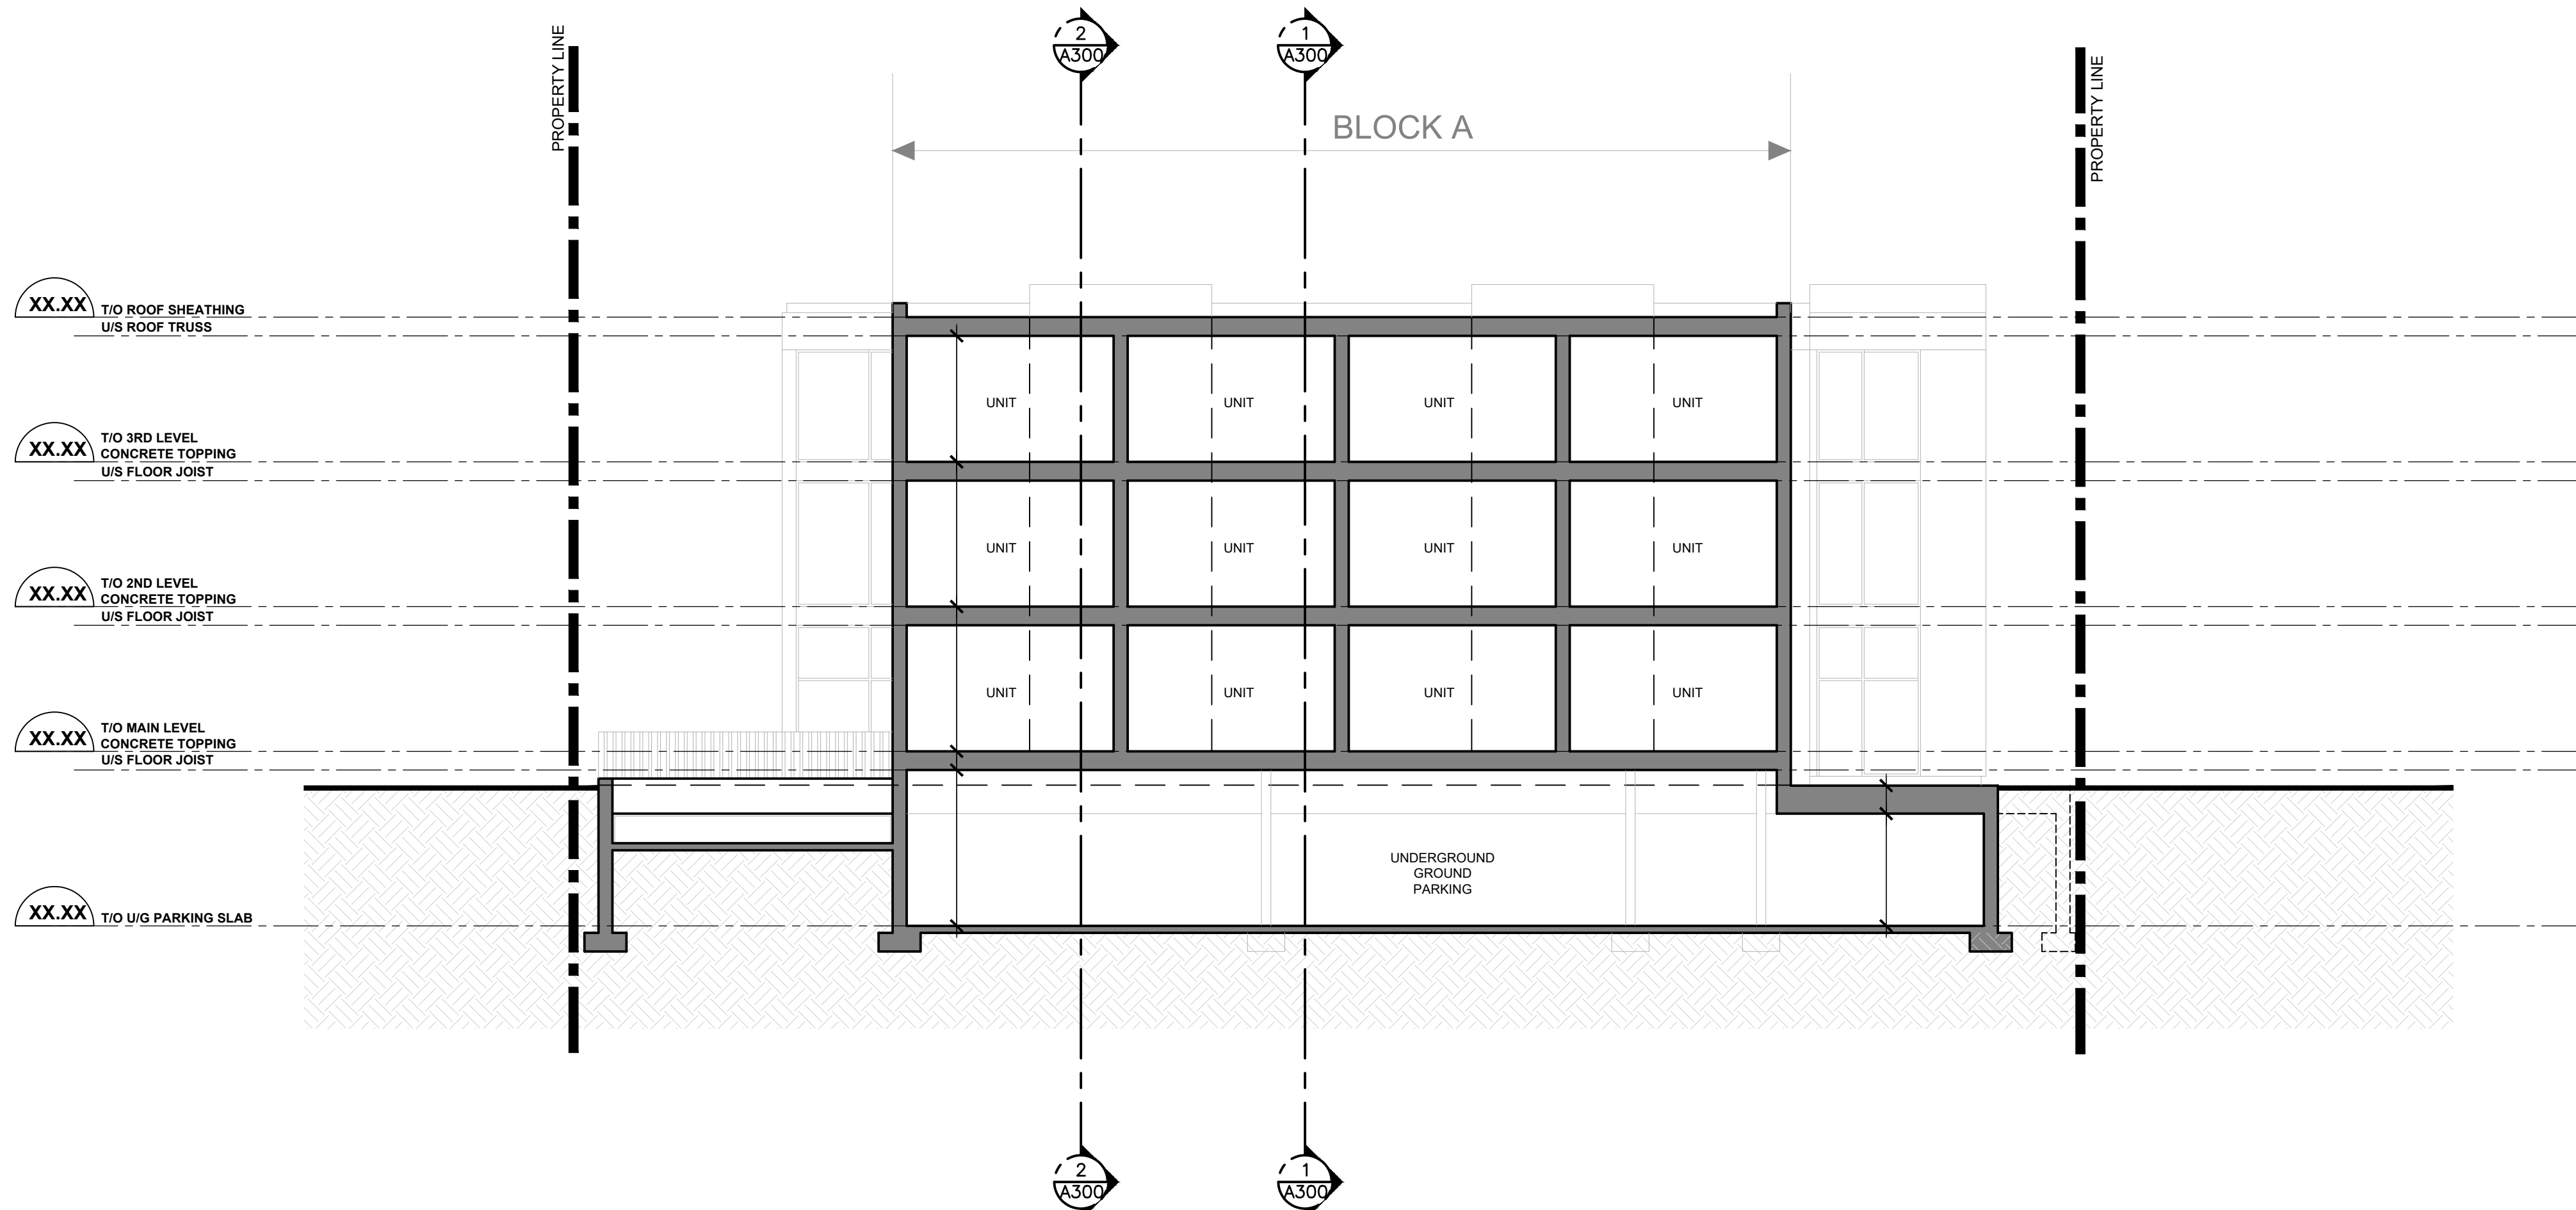

2 BUILDING_A SECTION (LOOKING WEST)
SCALE = 1:100

11			
10			
09			
08			
07	SPC RESUBMISSION	JC	JUN 28 2023
06	FOR COORDINATION	PE	APR. 20 2022
05	FOR COORDINATION	PE	APR. 14 2022
04	FOR REVIEW	PE	APR. 16 2021
03	FOR REVIEW	PE	JAN. 13 2021
02	FOR REVIEW	PE	NOV. 26 2020
01	FOR REVIEW	PE	NOV. 20 2020
No.	REVISIONS	BY	DATE

STAMP	NORTH ARROW

TATHAM
ENGINEERING
5335 Conotek Road, Unit 103,
Ottawa, Ontario K1J 9L4
613-747-3636
info@tathameng.com

D2
concepts
2300 BROADWOOD AVE., SUITE 201
OTTAWA, ONTARIO, K1V 6A6

DESIGNED BY: P.E. DRAWN BY: P.E. APPROVED BY: B.K.
PROJECT:

1592 TENTH LINE ROAD
OTTAWA

DRAWING TITLE
BUILDING SECTIONS

PROJECT NO. 0359
DATE APRIL 20, 2022

A301