


IST QTY. KEY				
E	COMMON NAME	SIZE	CONDITION	REMARKS
S	Manitoba Maple Honey Locust Colorado Spruce	100mm DBH 200-350mm DBH 200mm DBH	Good Good Good	To remain To remain To remain
a	Common Buckthorn American Elm	100mm DBH 400mm DBH	Good Poor	To be removed To remain
NT LI	ST QTY. KEY			
NT LI	ST QTY. KEY COMMON NAME	SIZE	CONDITION	REMARKS
	ST KEY	SIZE	CONDITION	REMARKS
	ST KEY	SIZE 60mm ø	CONDITION B&B	REMARKS Single Leader
<u>.</u>	ST KEY COMMON NAME Japanese Tree Lilac	60mm ø	B&B Potted	Single Leader Space 1000mm o.c. Space 500mm o.c.

OBJECTIONABLE BRANCHES. FOLLOW PROPER HORTICULTURAL

COVER ENTIRE BED WITH 75mm DEPTH WOODCHIP MULCH. PULL BACK MULCH FROM BASE OF SHRUBS. ENSURE THAT MULCH

TAPER TO BLEND NATURALLY WITH TOPSOIL MIXTURE (SEE SPECIFICATIONS)

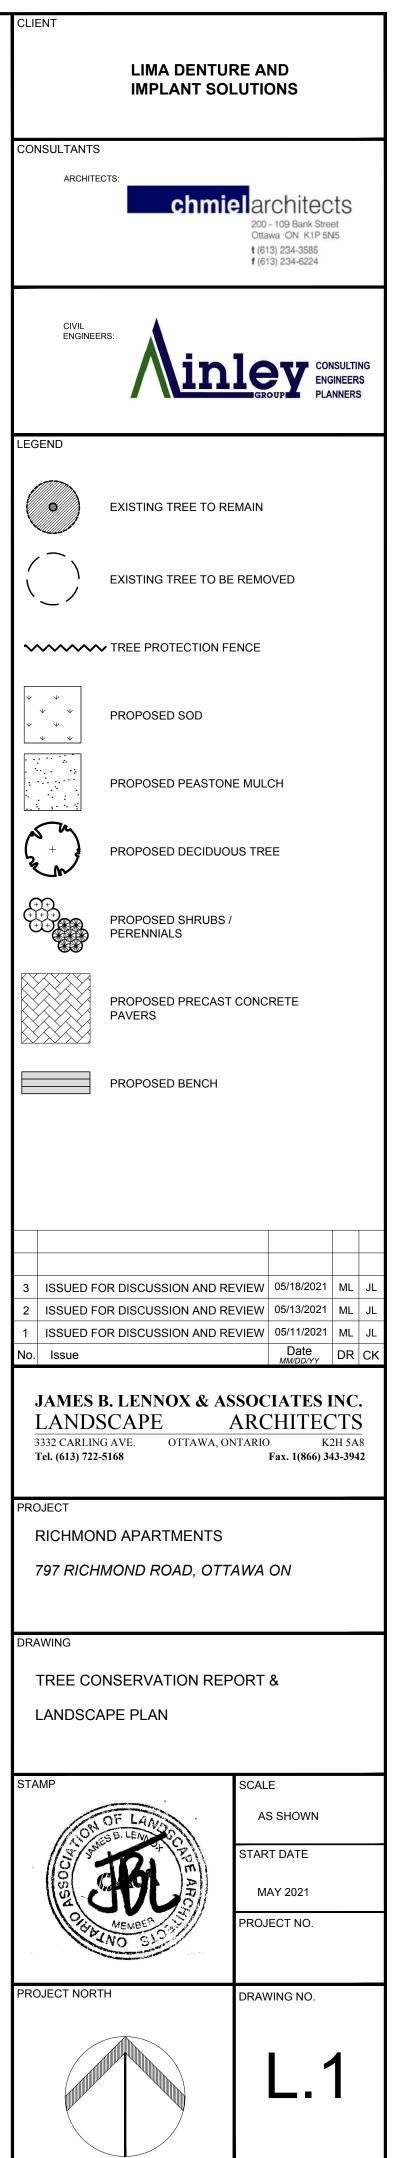

PLOT SIZE ARCH-D