

**MATERIALS LEGEND**

C-1	EXPOSED CONCRETE	MT-1	ALUMINUM - TYPE 1 (WHITE - STANDARD SERIES - DURANAR XL RAL 9016)
G-1	GLASS - TYPE 1 (CLEAR)	MT-2	ALUMINUM - PERFORATED LOUVRE COVERS
G-2	SPANDREL GLASS - TYPE 2 (WARM GRAY FRIT CS-00001)	MT-3	ALUMINUM - EQUITONE RIBBED (LINEA) LT 60
G-3	PRIVACY SCREENS - PINHEAD TEXTURED	MT-4	ALUMINUM - EQUITONE RIBBED (LINEA) LT 90 CHALK
M-1	MASONRY VENEER - TYPE 1 (STONE, SHOULDRICE, COLOUR: PEARL WHITE - TAPESTRY (NO BEVEL) 390x190x90mm SEE STONE COURSING)	MT-5	ALUMINUM FLASHING
M-2	MASONRY VENEER - TYPE 3 (BRICK, SHOULDRICE - MJ BRICK SMOOTH, COLOUR: PEARL WHITE, JUMBO METRIC 290x90x90mm)	MT-6	PERFORATED METAL PANEL
M-3	MASONRY VENEER - TYPE 3	R-1	METAL RAILING - PICKET (BLACK)
M-4	CONCRETE PANEL	R-2	METAL RAILING - PICKET (WHITE)

**ABBREVIATION/SYMBOL LEGEND**

C.J.	CONTROL JOINT (SEALANT COLOUR TO MATCH ADJACENT VENEER)
L.L.	PRIMED & PAINTED LOOSE LINTEL (COLOUR TO MATCH ADJACENT VENEER)
S.A.	PRIMED & PAINTED SHELF ANGLE (COLOUR TO MATCH ADJACENT VENEER)
S.S.A.	PRIMED & PAINTED SUSPENDED SHELF ANGLE (COLOUR TO MATCH ADJACENT VENEER)
S.S.	SUPPORT STRUCTURE (OPENINGS OVER 300mm); STRUCTURAL STEEL HSS AND SHELF ANGLE ABOVE WINDOW UNIT. SEE STRUCTURAL ENGINEER FOR TYPES, SPACING, DIMENSIONS, ANCHORAGE, LOCATIONS, ETC.
□	SINGLE EXHAUST VENT *
□□	DOUBLE EXHAUST VENT *
□□□	TRIPLE EXHAUST VENT *
□□□□	QUADRUPLE EXHAUST VENT *

\* ALL EXHAUST VENT LOCATION TO BE VERIFIED AND COORDINATED WITH MECHANICAL ENGINEER

**REFER TO A-XXX FOR BRICK COURSING DETAILS. FOR OTHER BRICK SIZES AND TYPES, COURSING MUST BE ADAPTED TO THE STONE COURSING AND ROUGH OPENINGS AS INDICATED IN THESE DRAWINGS.**

**ELEVATION LEGEND**

○	CONSTRUCTION NOTES
○	DEMOLITION NOTES
○	NOTES ON EXISTING
○	WINDOW SYMBOL (REFER TO WINDOW SCHEDULE)
○	CURTAIN WALL SYMBOL (REFER TO WINDOW SCHEDULE)
○	EXPOSED BUILDING FACE SURFACE TO BE PROTECTED, 1HR FRP

**NOTES GÉNÉRALES / General Notes**

- Ces documents d'architecture sont la propriété exclusive de NEUF architecte et ne peuvent être utilisés, reproduits ou copiés sans autorisation écrite préalable. / These architectural documents are the exclusive property of NEUF architecte and cannot be used, copied or reproduced without written pre-authorization.
- Les dimensions apparaissant sur ces documents doivent être vérifiées par l'entrepreneur avant le début des travaux. / All dimensions which appear on the documents must be verified by the contractor before to start the work.
- Veuillez avoir l'architecte de toute dimension erreur et/ou divergences entre ces documents et ceux des autres professionnels. / The architect must be notified of all errors, omissions and discrepancies between these documents and those of the others professionals.
- Les dimensions sur ces documents doivent être lues et non mesurées. / The dimensions on these documents must be read and not measured.

PLANNIFICATEUR / Planner: **FOTENN Planning and Urban design**  
300, Cooper Street, Ottawa, ON, K2P 2H7  
T 613 730 5709 www.fotenn.com

ARCHITECTURE DE PAYSAGE / Landscape Architect: **LEVSTEK CONSULTANTS Inc**  
5871, High Crescent, Ottawa, ON K2A 2W0  
T 613 626 0518 www.larocquelevstek.com

MÉCANIQUE / ÉLECTRIQUE / Mechanical / Electrical: **BPA**  
1960 Robertson Rd, Nepean, ON K2H 8B8  
T 613 595 6434 bpa.ca




CIVIL / Civil: **STANTEC**  
1331 Sully Ave, #200, Ottawa, ON, K2C 3G4  
613 722 4420 stantec.com

ARCHITECTES / Architect: **NEUF architect(e)s**  
630, boul. René-Lévesque O, 32e étage, Montréal QC H3B 1S6  
T 514 847 1117 NEUFarchitectes.com

GÉOTECHNIQUE / Geotechnical: **PATERSON GROUP**  
154 Colonnade Rd S, Nepean, ON, K2E 7J5  
T 613 228 7381 www.me-eng.com

STRUCTURE / Structural: **L2C Experts**  
4710 St-Ambroise St, Suite 103 Montréal QC, H4C 2C7  
T 514 379 4999 l2cexperts.com

ENVIRONNEMENT / Environmental (ESA): **ALTANERGY Groupe**  
300 Rue Saint-Paul Suite 412, Québec, QC, G1K 7R1  
T 418 803 7390 altanergy.com

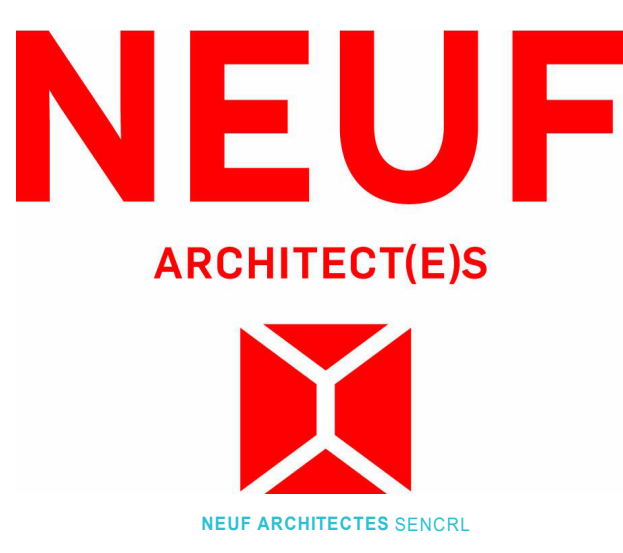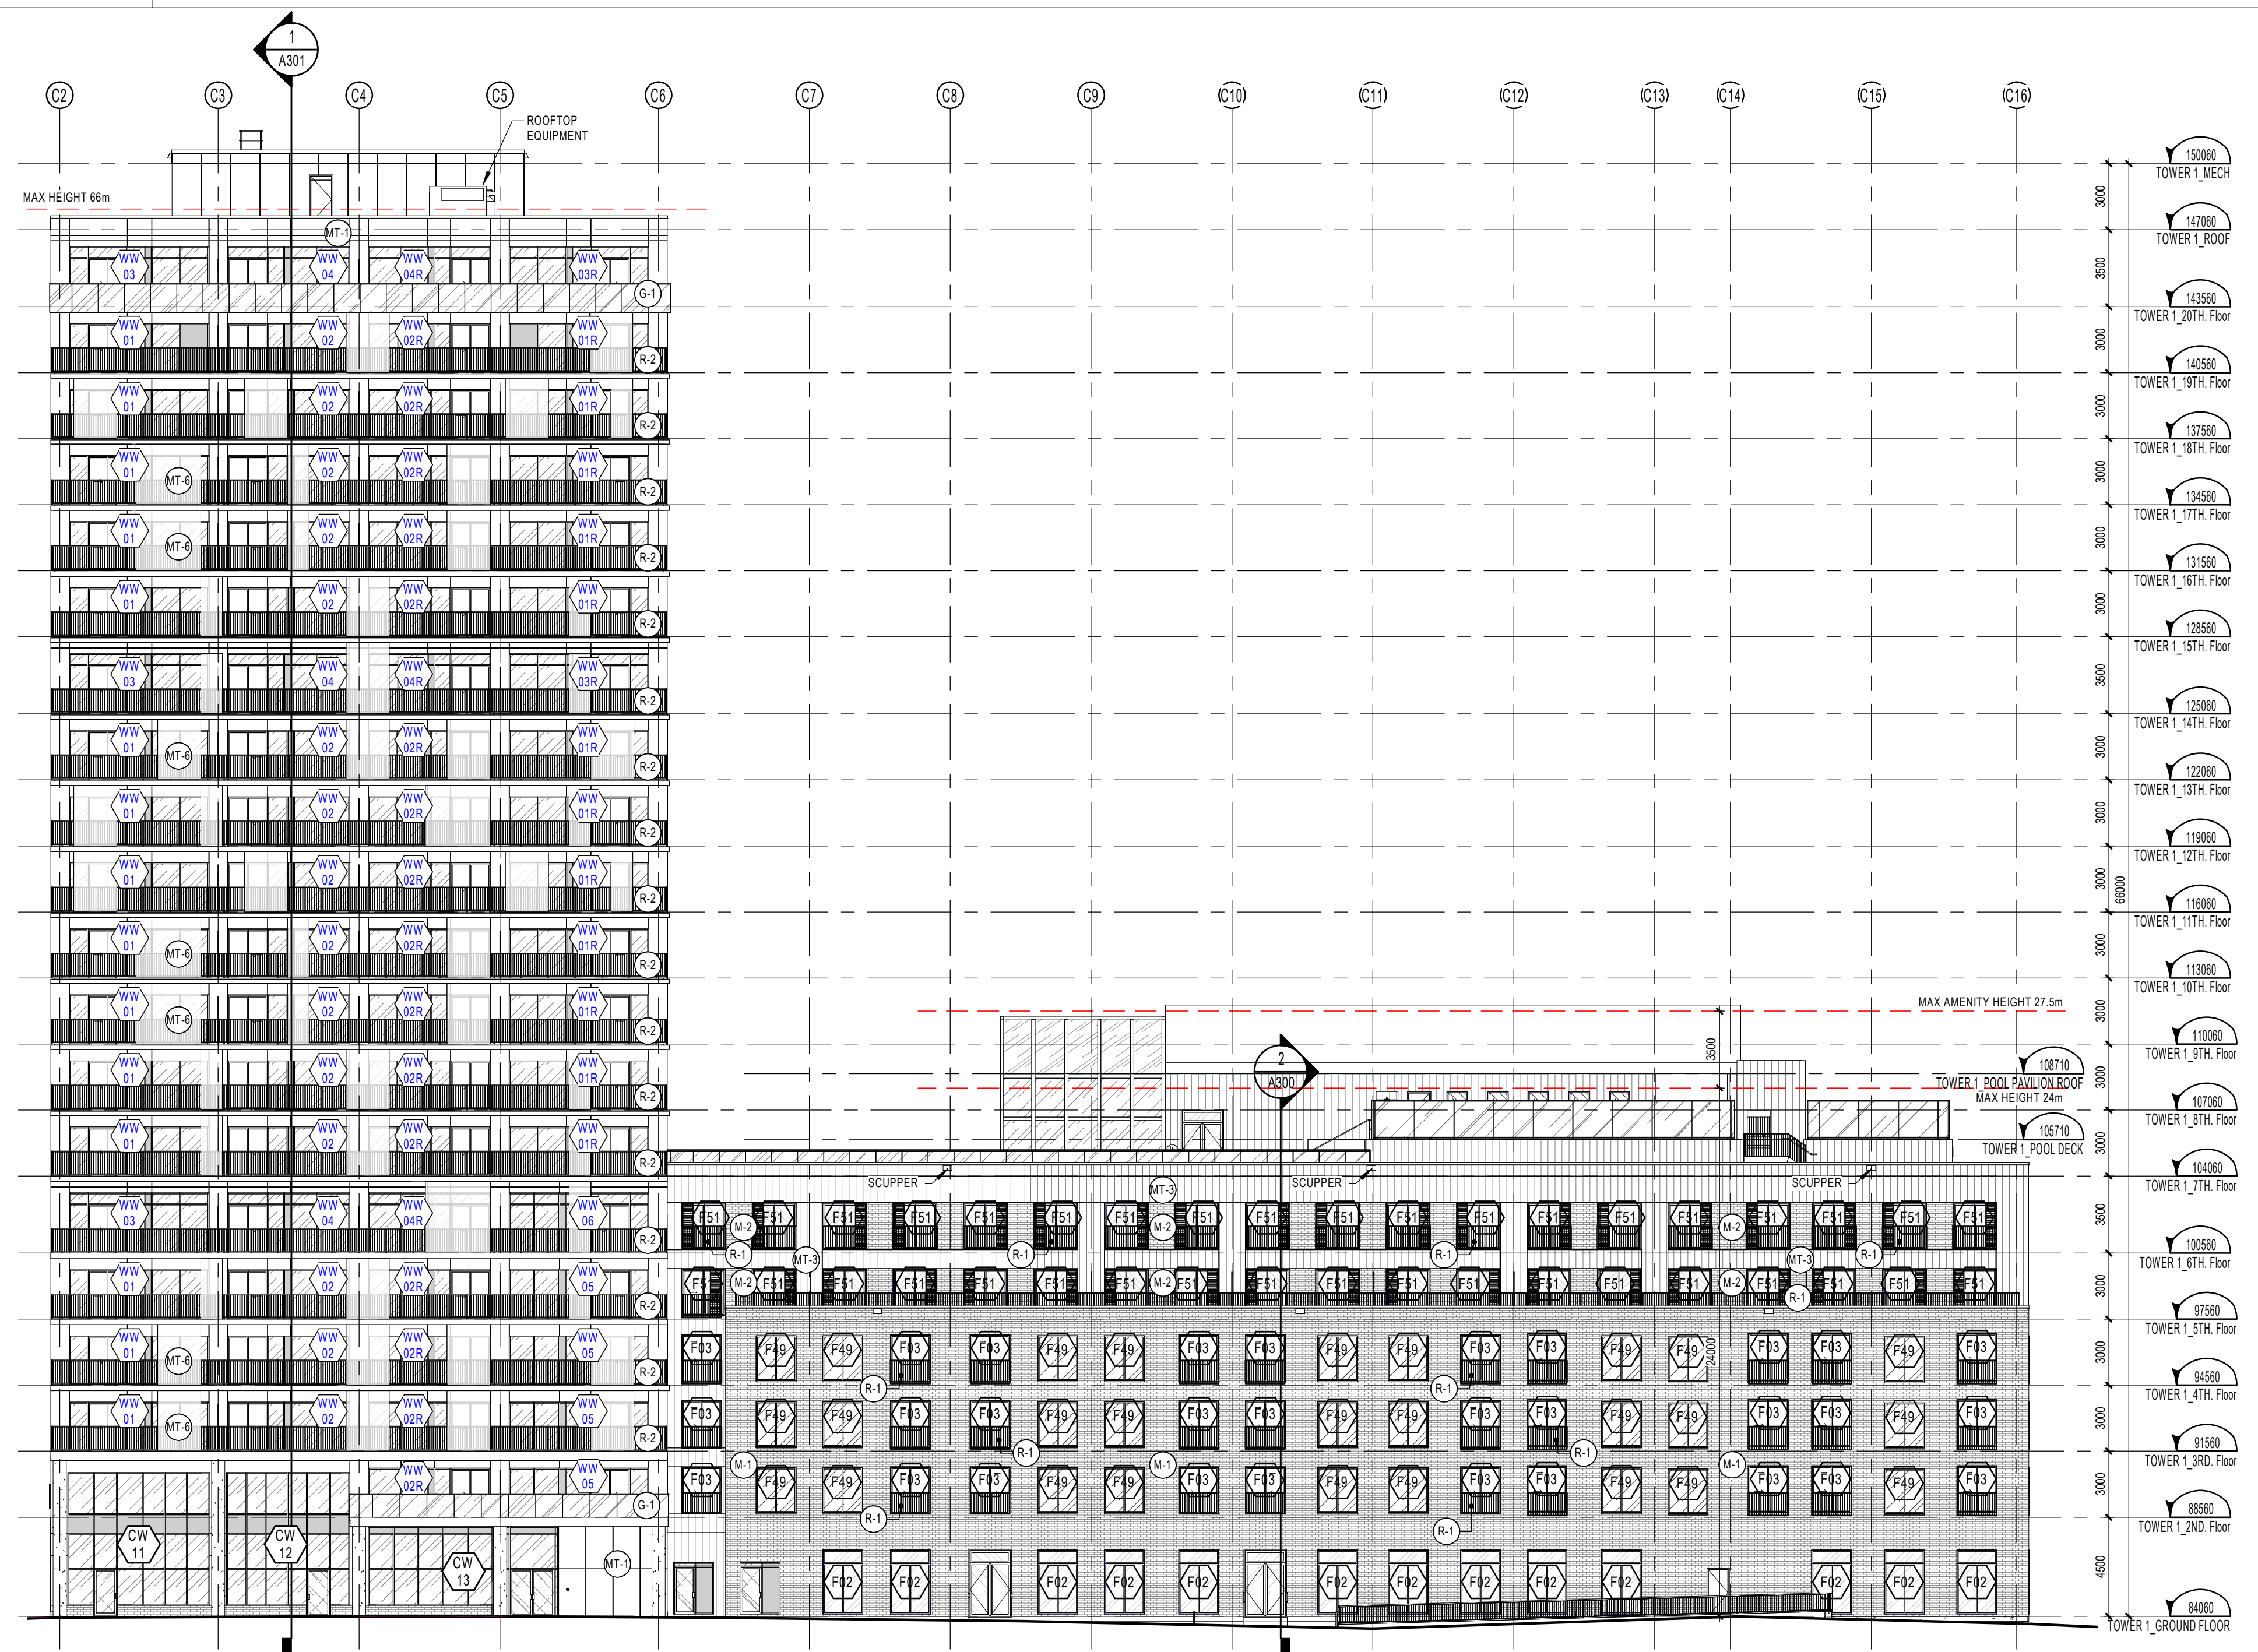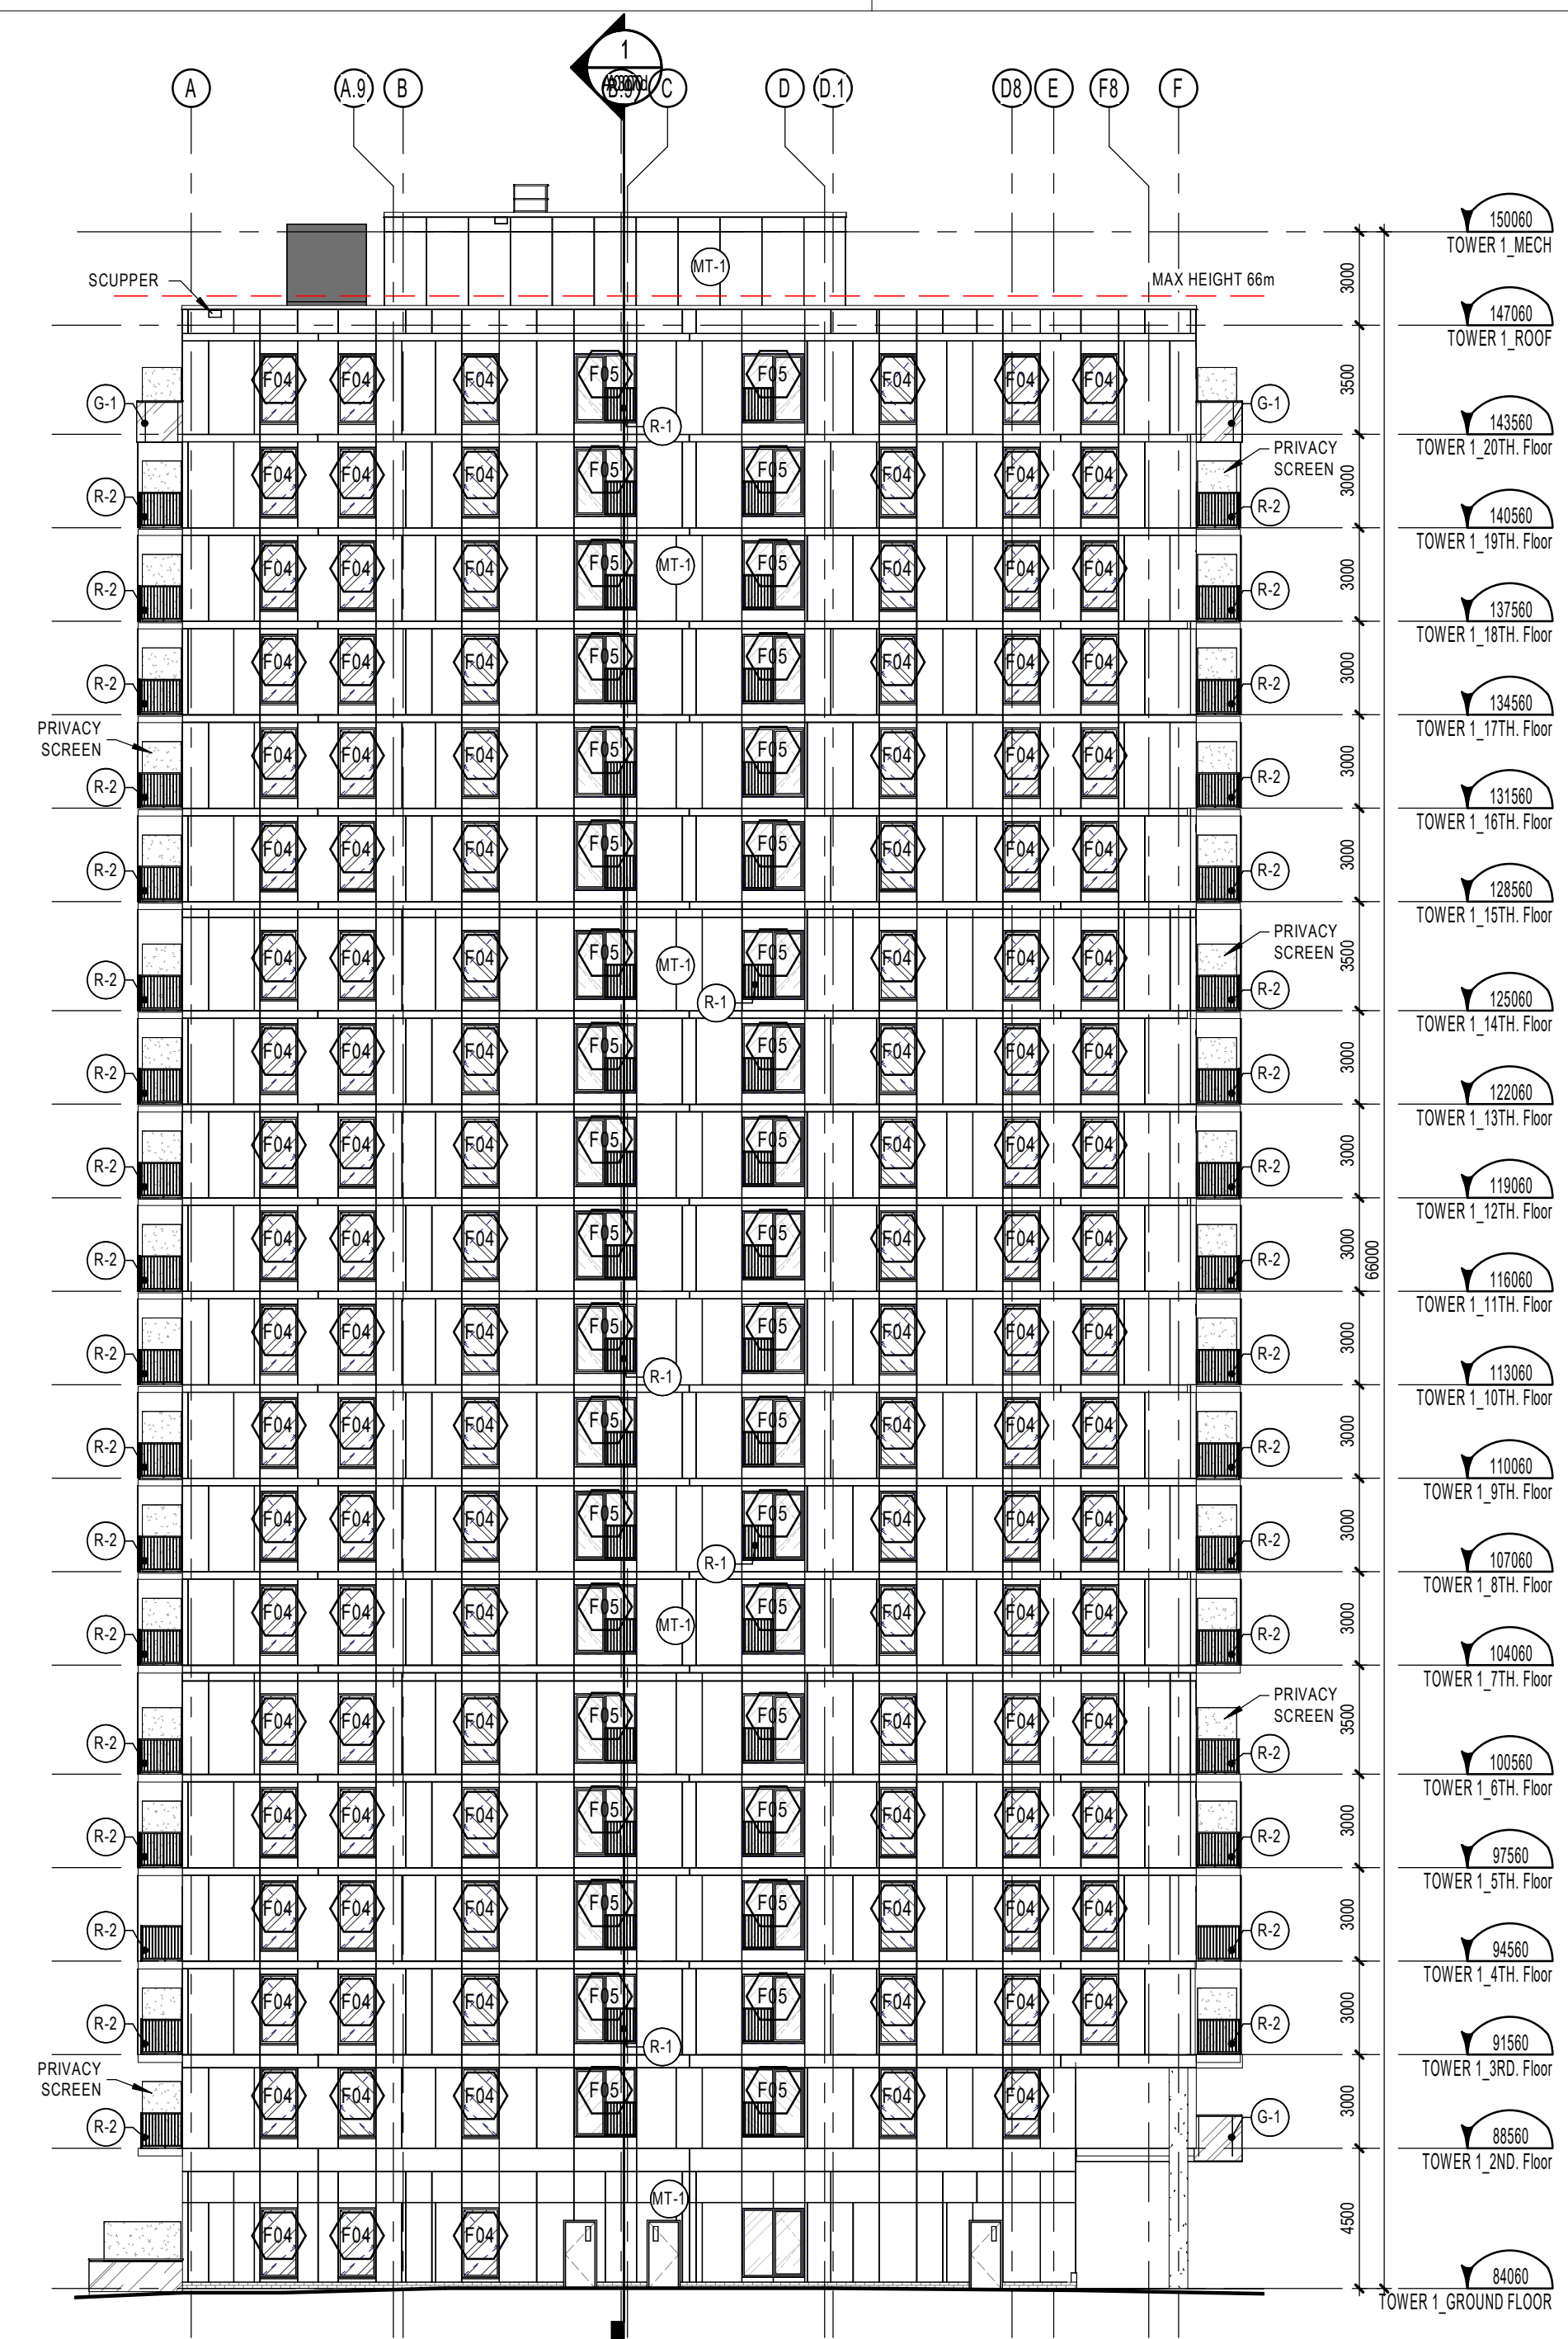

CLIENT / Client: **MOONEY'S BAY TOWER 1**

EMPLACEMENT / Location: **729 Ridgewood Ave, Ottawa, ON**

NO. PROJET No.: **12382.00**

NO	REVISION	DATE (aa-mm-jj)
A	Issued for Coordination	2023-04-24
B	Issued for 30%	2023-04-30
C	Internal Review - Architect	2023-07-05
D	Issued for 30% Rev. 1	2023-10-16
E	Issued for SPA Application	2024-01-25

Préliminaire  
NE PAS UTILISER POUR CONSTRUCTION

DESSIN PAR / Drawn by: **A.M.** VERIFIÉ PAR / Checked by: **A.J.**

DATE (aa mm jj): **JUNE 2023** ÉCHELLE / Scale: **As indicated**

TITRE DU DESSIN / Drawing Title: **ELEVATIONS**