

Copyright Reserved

The Contractor shall verify and be responsible for all dimensions. DO NOT scale the drawing - any errors or omissions shall be reported to Stantec without delay.
The Copyrights to all designs and drawings are the property of Stantec. Reproduction or use for any purpose other than that authorized by Stantec is forbidden.

Legend

- EXISTING WATERMAIN
- EXISTING VALVE AND VALVE BOX
- EXISTING VALVE CHAMBER
- EXISTING REDUCER
- EXISTING FIRE HYDRANT
- EXISTING SANITARY SEWER
- EXISTING STORM SEWER
- EXISTING CATCHBASIN MANHOLE
- EXISTING CATCHBASIN
- EXISTING SUBDRAIN CATCHBASIN
- EXISTING SWALE
- EXISTING BOREHOLE LOCATION
- EXISTING UNDERGROUND HYDRO
- EXISTING UNDERGROUND GAS
- REMOVAL ITEM
- EXISTING OVERLAND FLOW DIRECTION

Notes

- 1 REVISED AS PER CITY COMMENTS
- 0 ISSUED FOR SPA

Revision	By	Appd.	YY.MM.DD
1	MJS	DT	22.07.05
0	MJS	AMP	21.06.09


File Name:	MJS	AMP	MJS	21.06.01
160401536 DB DWG	Dwn.	Chkd.	Dgn.	YY.MM.DD

Permit-Seal

Client/Project
BRIGEL HOMES
 98 LOIS STREET
 GATINEAU, QC
 J8Y 3R7
MOONEY'S BAY
 729 RIDGEWOOD AVENUE
 OTTAWA, ON, CANADA

Title
EXISTING CONDITIONS PLAN

Project No. 160401536	Scale 1:300	Sheet 9	Revision 1
--------------------------	----------------	------------	---------------

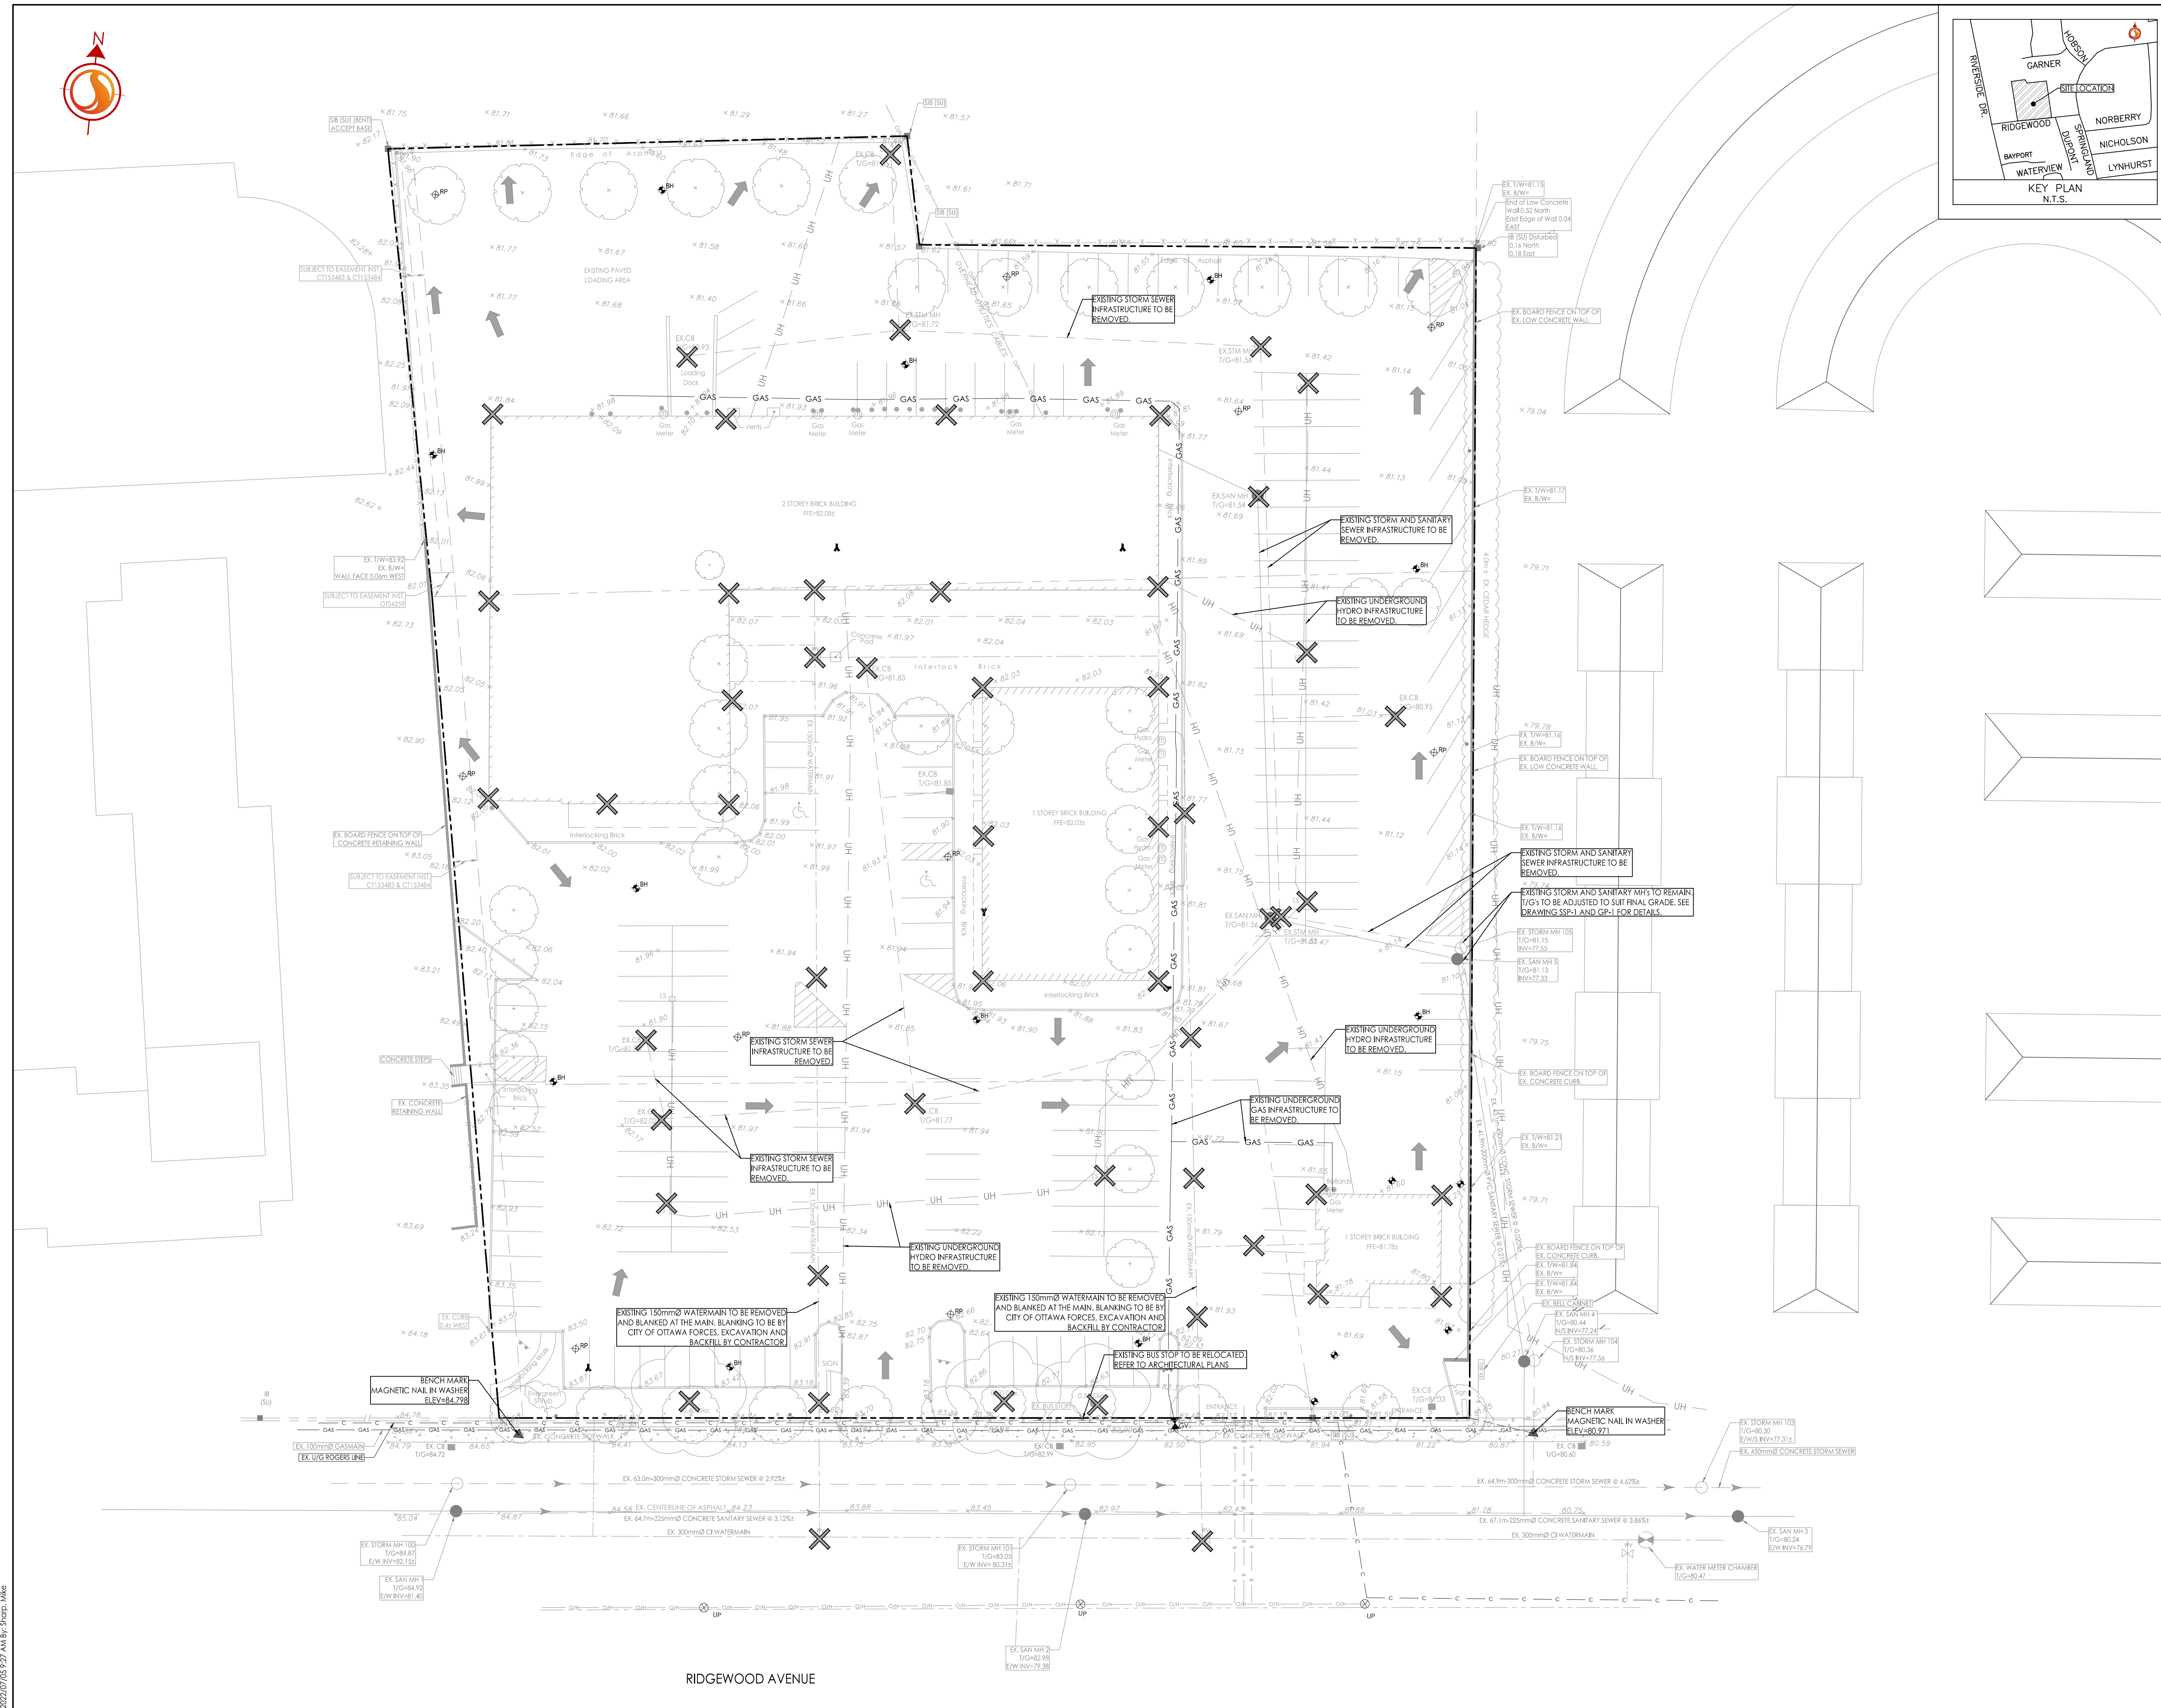

V:\1\01\160401536\160401536.dwg
 2022/07/05 09:27 AM
 ORIGINAL SHEET - ARCH D